

# FOR LEASE: +/- 1,575 SF IN OLEANDER OAKS

OLEANDER OAKS | 5725 OLEANDER DRIVE, UNIT C5

WILMINGTON, NEW HANOVER COUNTY, NORTH CAROLINA







## SUMMARY

±1,575 square-foot, two-story retail/office condominium located in Oleander Oaks Plaza, a mixed use shopping center located on Oleander Drive in Wilmington, North Carolina. Subject is a newly upfitted Class A office consisting of private offices, a conference table area, a common area, restroom and break room. Subject is move in ready and delivered fully furnished with AV system in place.

Oleander Oaks Plaza is located in the Seagate/Midtown Submarket of Wilmington and easily accessible to and from all Wilmington Markets. Although not at a signalized intersection, the center turn lane of Oleander provides safe and easy access to the center.


ADDRESS	<b>Oleander Oaks</b> 5725 Oleander Drive, Unit C5 Wilmington, NC   New Hanover County
AVAILABLE SF	<b>Unit C5: ± 1,575 SF of office/retail Space</b>
LEASE RATE	\$28.00 PSF Modified Gross



SITE PLAN




OLEANDER OAKS  
UNIT C-5

 

NOTES:

1. ALL DOORS ARE 3068.
2. 936 HEATED SQUARE FEET ON GROUND FLOOR.
3. 639 HEATED SQUARE FEET IN OFFICE SUITE.
4. 1575 TOTAL HEATED SQUARE FEET.

SCALE: 1/4"=1'-0"

 



NOTES:

1. 936 HEATED SQUARE FEET ON GROUND FLOOR.
2. 639 HEATED SQUARE FEET IN OFFICE SUITE.
3. 1575 TOTAL HEATED SQUARE FEET.

SCALE: 1/4"=1'-0"



PHOTOS

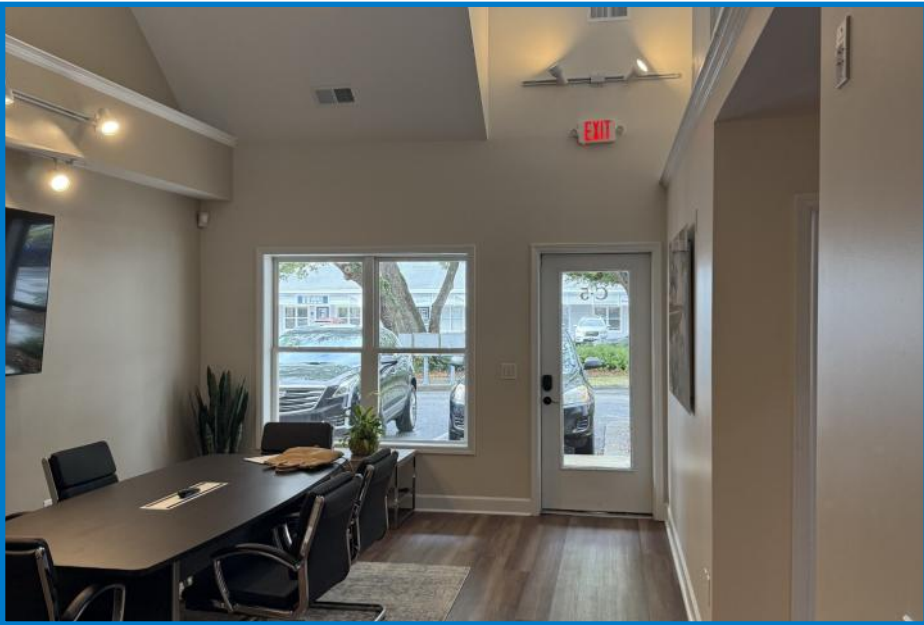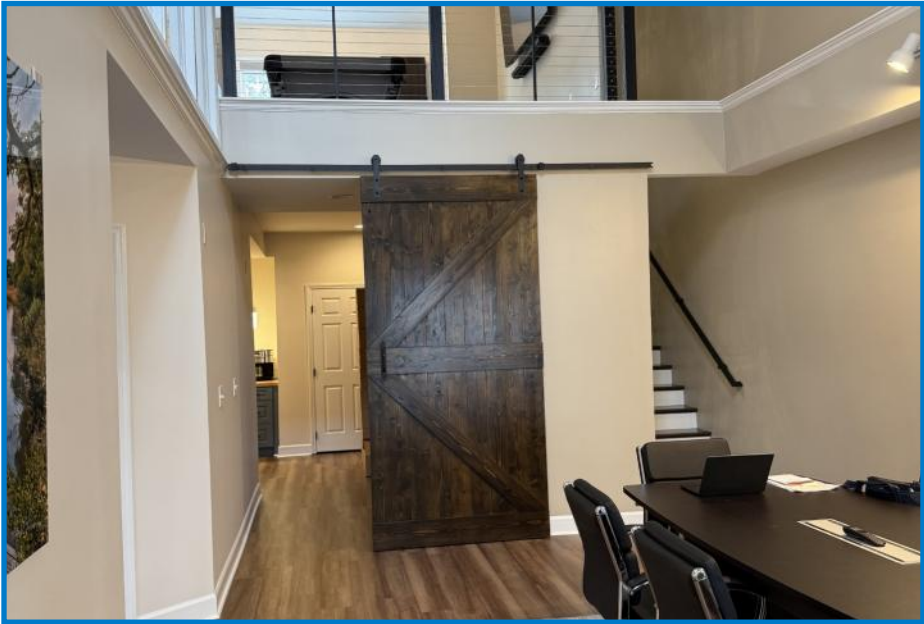

PHOTOS






AERIAL MAP





## LOCATION MAP

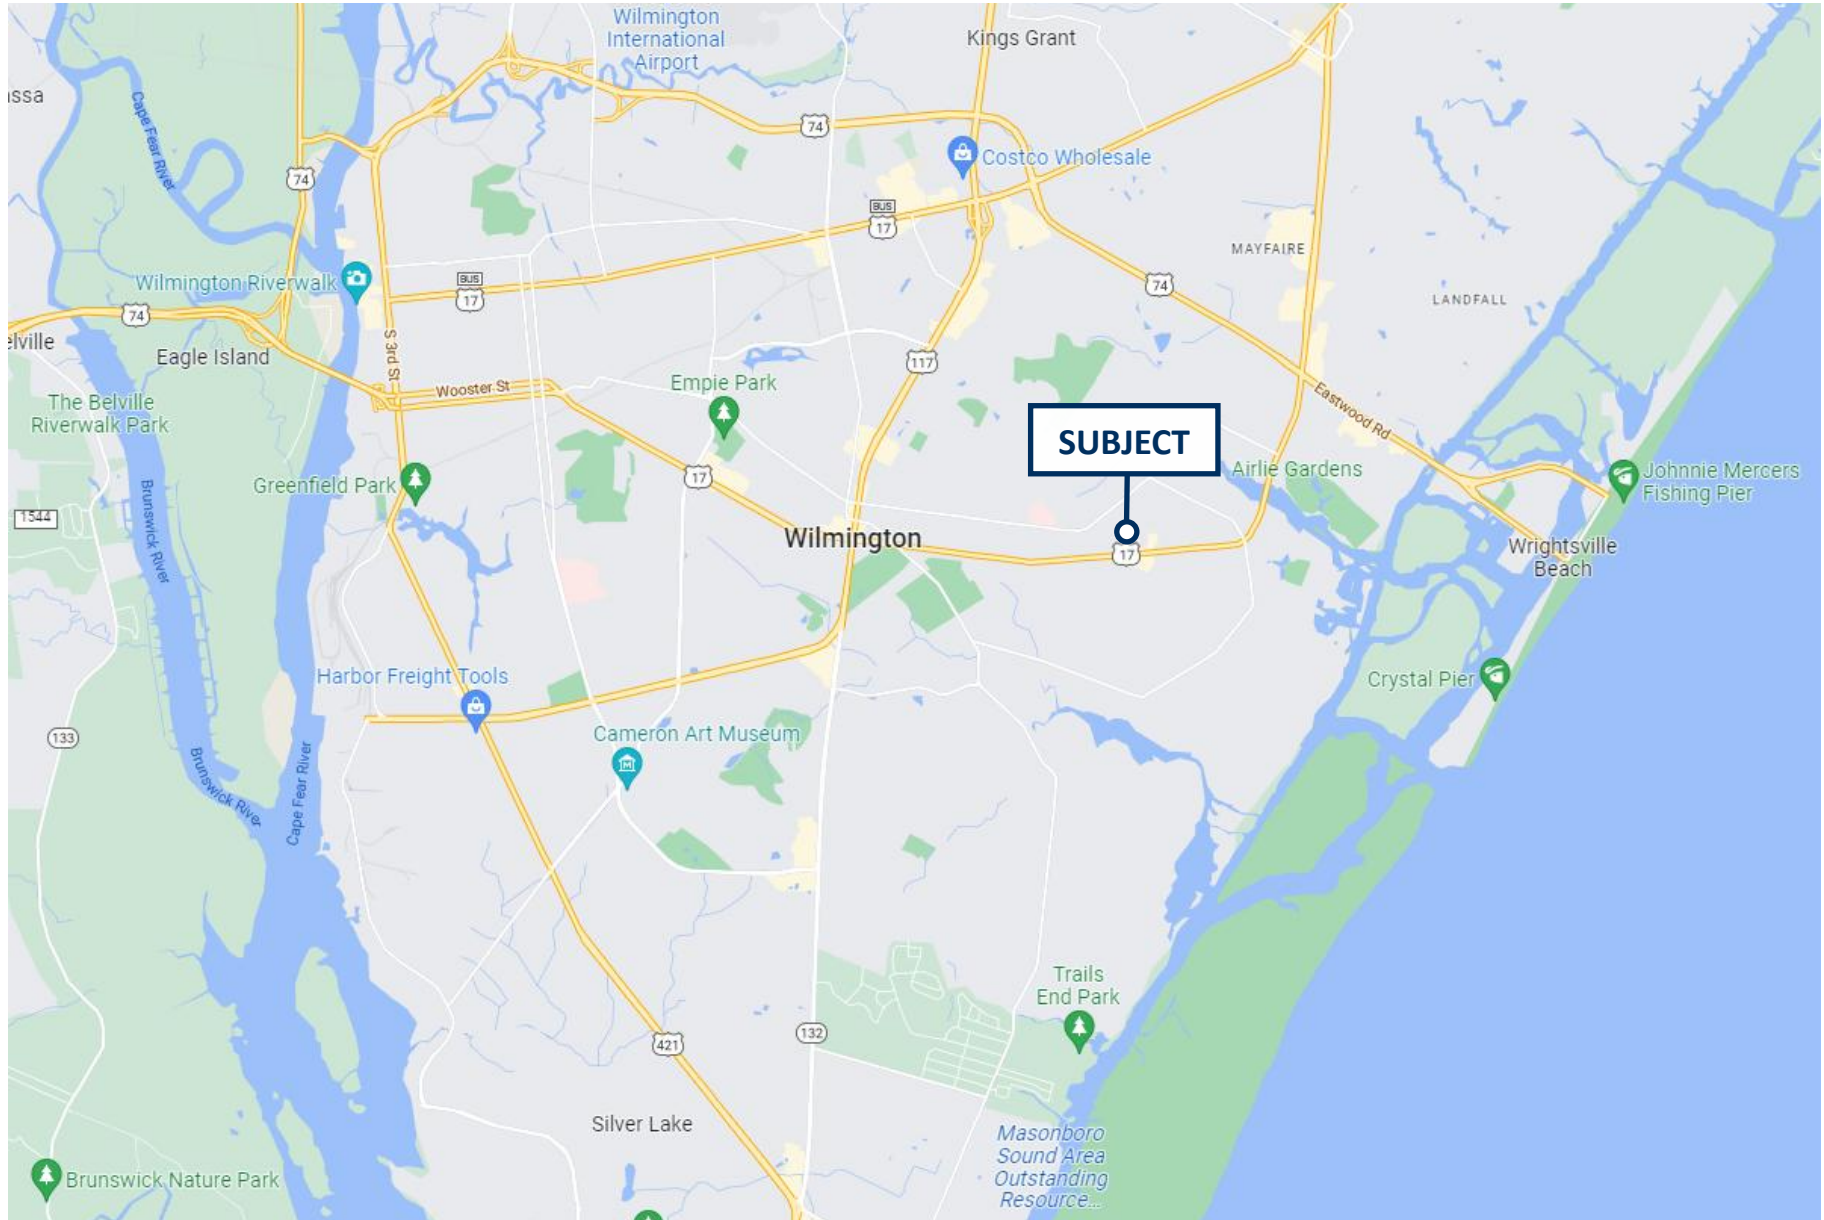





#### HAЕ ELLIS

Senior Vice President

910.344.1007 direct

910.232.4744 mobile

hae@capefearcommercial.com



102 Autumn Hall Drive | Suite 210 | Wilmington, NC 28403  
capefearcommercial.com

© 2023 Cape Fear Commercial, LLC. All rights reserved. The information contained in the following Marketing Brochure is proprietary and strictly confidential. It is intended to be reviewed only by the party receiving it from Cape Fear Commercial and should not be made available to any other person or entity without the written consent of Cape Fear Commercial. This Marketing Brochure has been prepared to provide summary, unverified information to prospective purchasers, and to establish only a preliminary level of interest in the Subject property. The information contained herein is not a substitute for a thorough due diligence investigation. Cape Fear Commercial has not made any investigation, and makes no warranty or representation, with respect to the income or expenses for the Subject property, the future projected financial performance of the property, the size and square footage of the property and improvements, the presence or absence of contaminate substances, PCB's or asbestos, the compliance with State and Federal regulations, the physical condition of the improvements thereon, or the financial condition or the business prospects of any tenant's plans or intentions to continue its occupancy of the Subject property. The information contained in this Marketing Brochure has been obtained from sources we believe to be reliable; however, Cape Fear Commercial has not verified, and will not verify, any of the information contained herein, nor has Cape Fear Commercial conducted any investigation regarding these matters and makes no warranty or representation whatsoever regarding the accuracy or completeness of the Information provided. All potential buyers must take appropriate measures to verify all of the information set forth herein.