

NO./DATE

TRUE STREET TECH CENTER

PHASE TWO - BUILDING B

711 FM 2933, NEW HOPE, TEXAS 75071

DD - REVIEW / CONSULTANT SET 2


ELEVATIONS

DESIGN DEVELOPMENT


A3.1

PROJECT NO.
2021-136
DATE
8/17/26
DRAWN BY
KPH
CHECKED BY
KPH
SCALE
1/8" = 1'-0"

④ EAST2
1/8" = 1'-0"

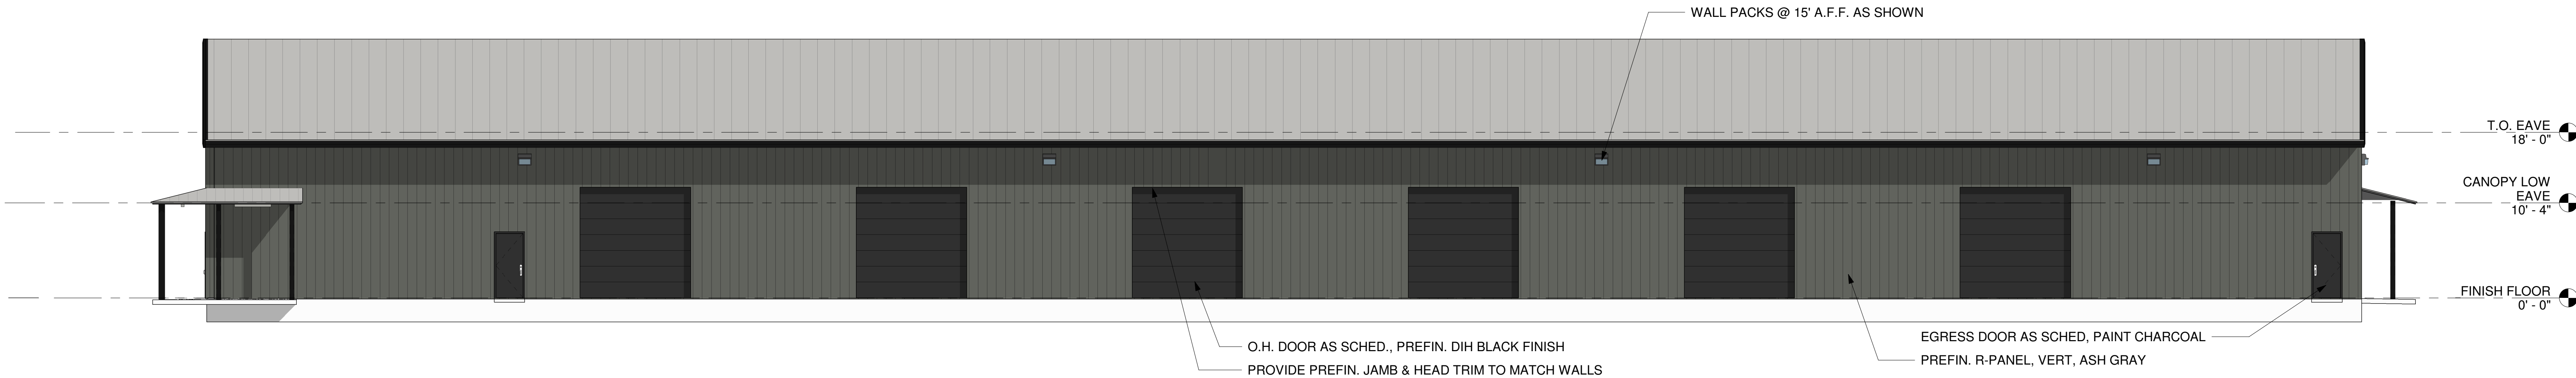

③ SOUTH1
1/8" = 1'-0"

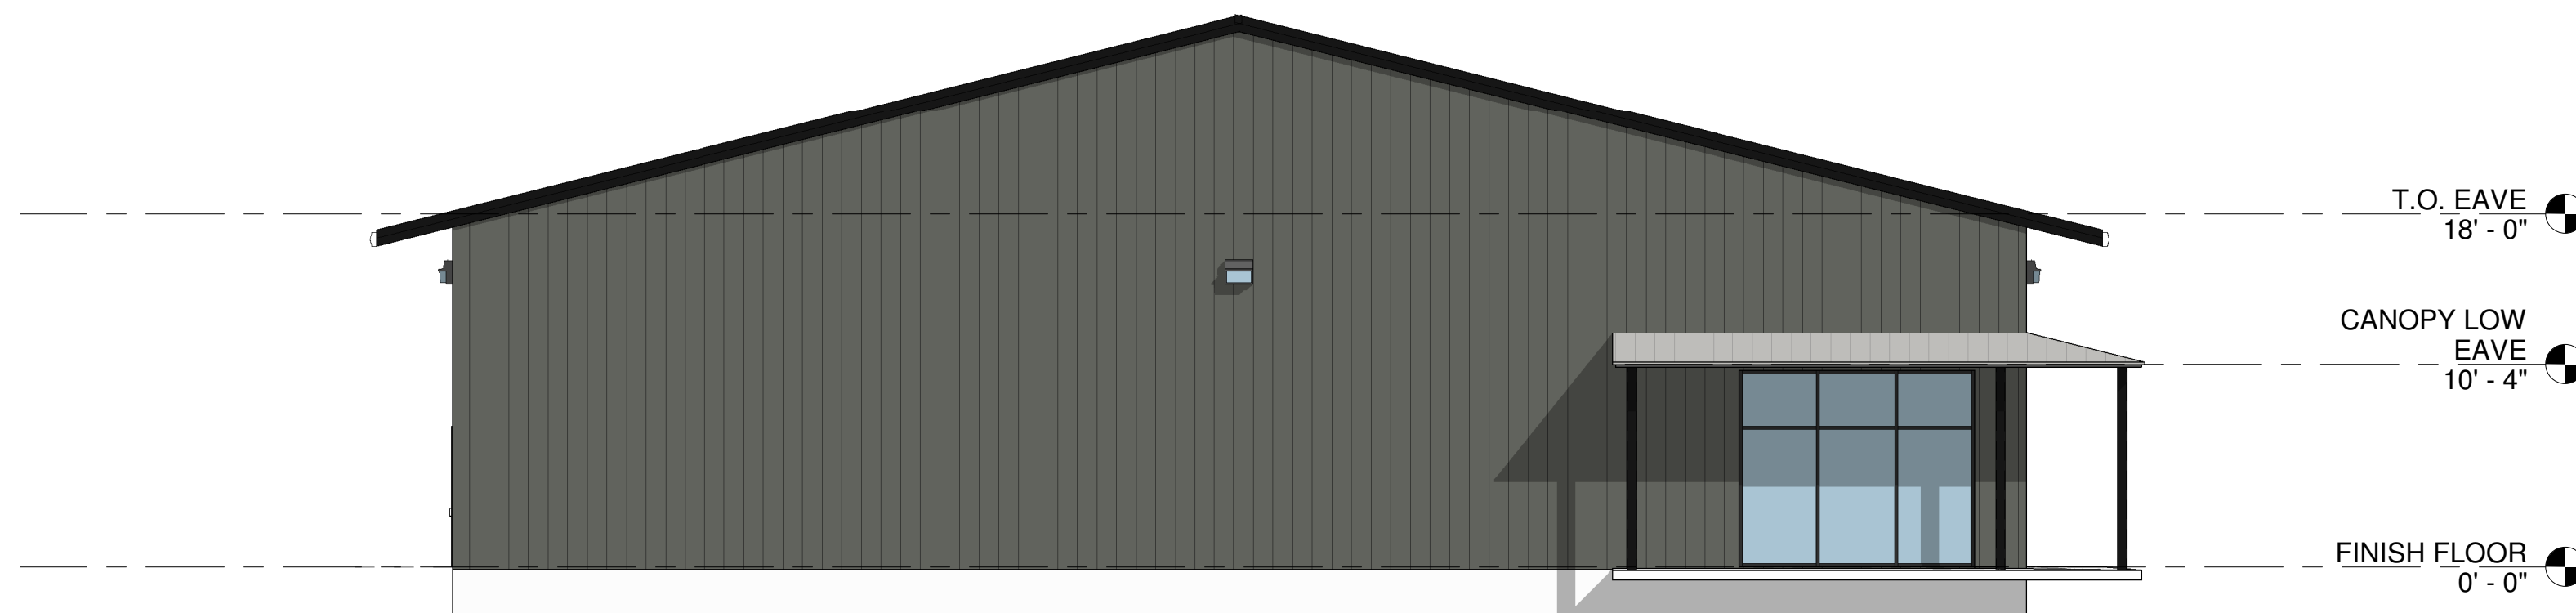

① WEST2
1/8" = 1'-0"



② NORTH1
1/8" = 1'-0"

