


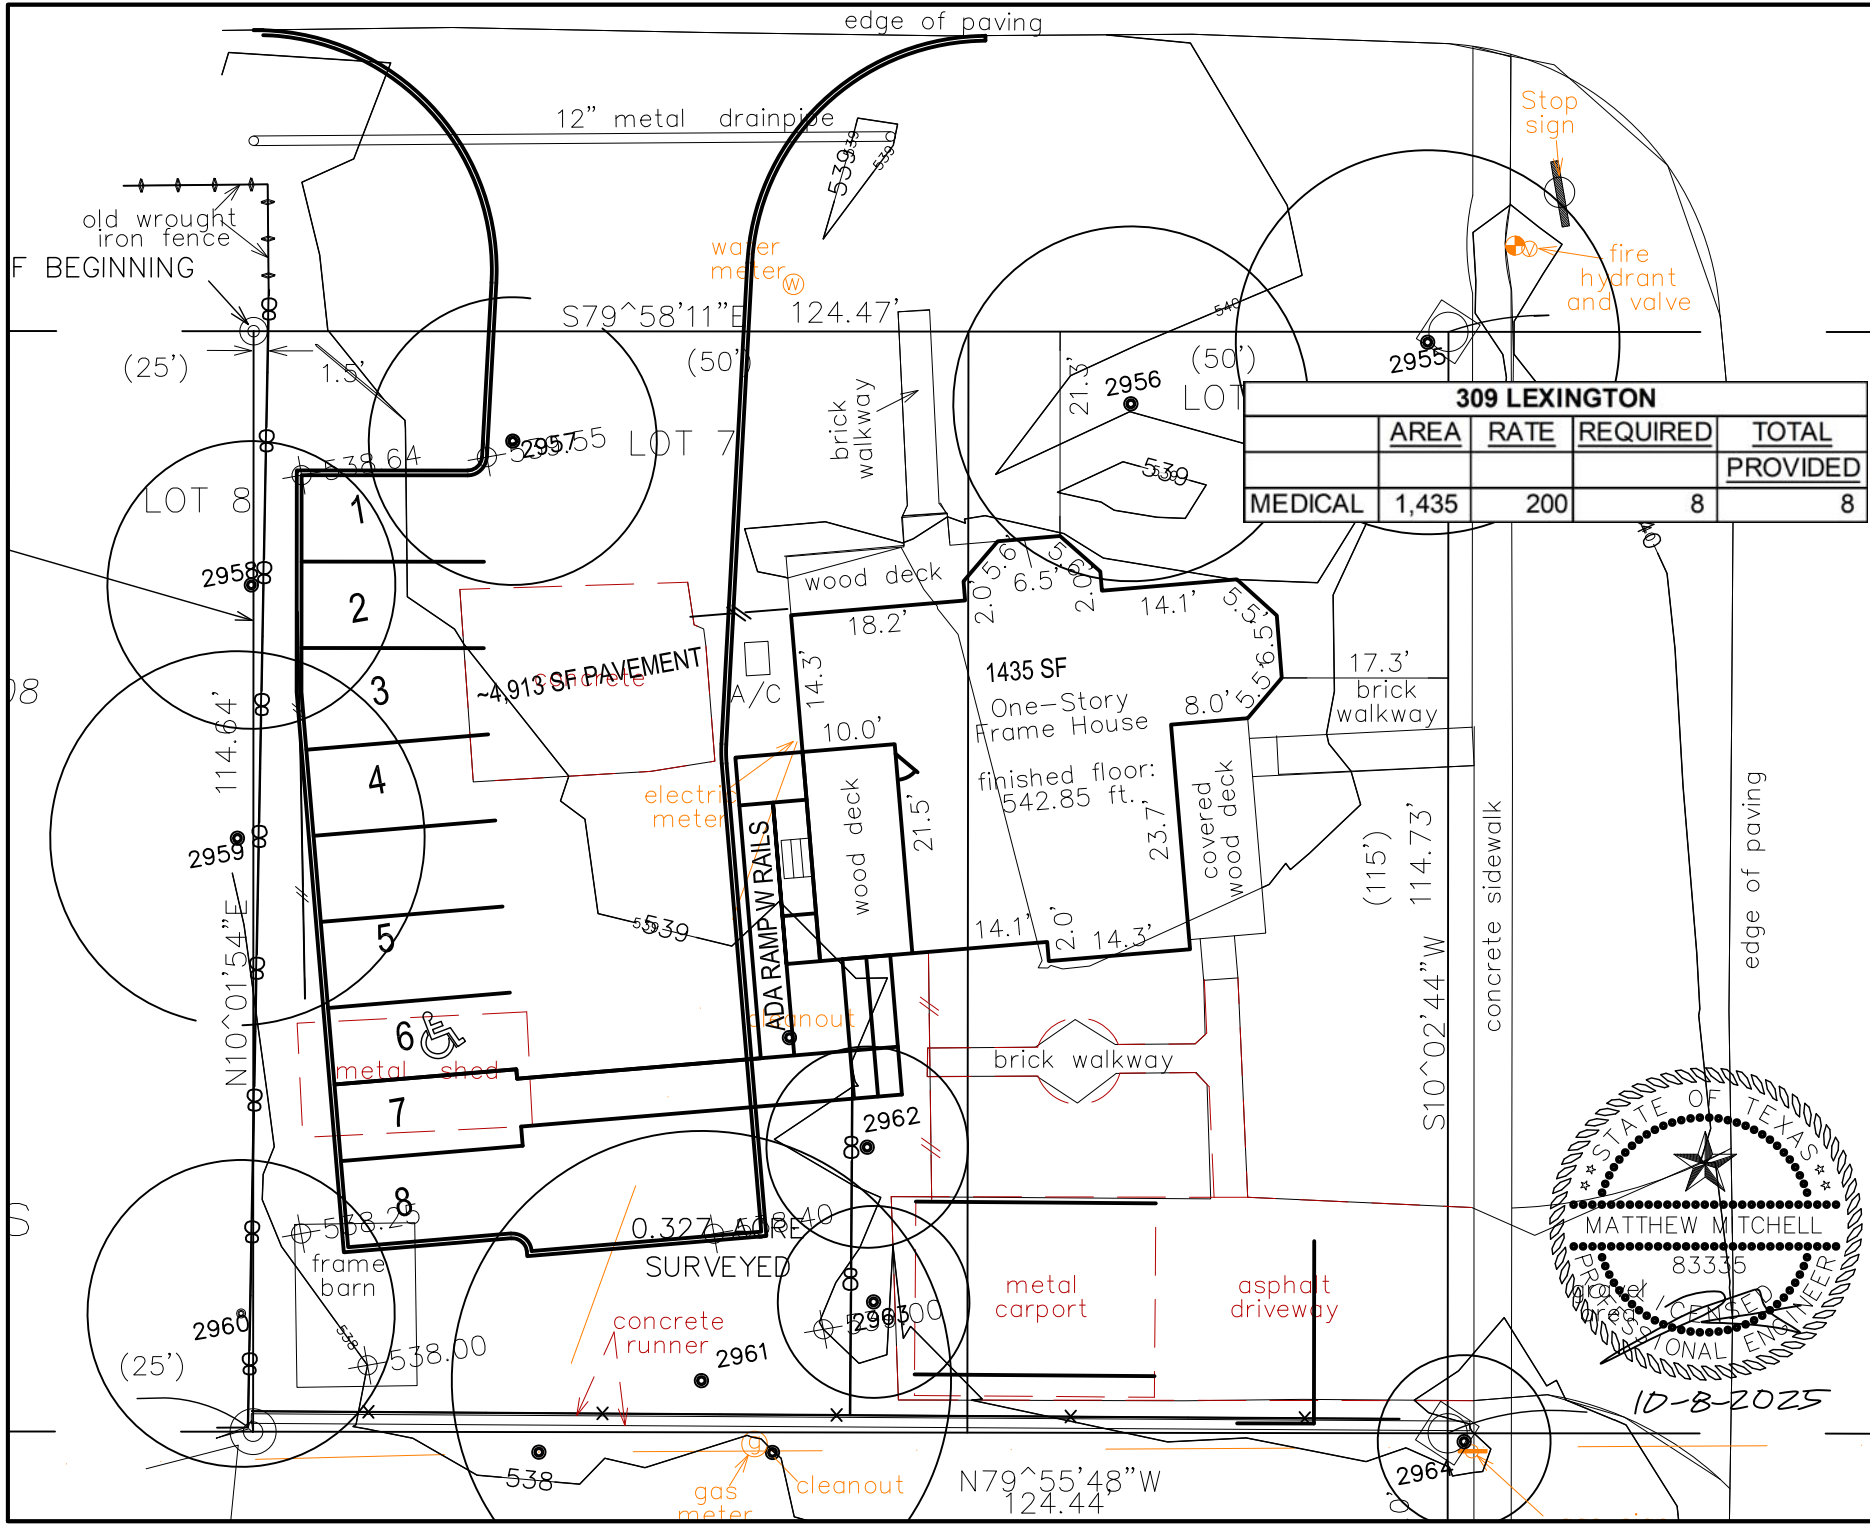

309 LEXINGTON				
	AREA	RATE	REQUIRED	TOTAL
				PROVIDED
MEDICAL	1,435	200	8	8

SCALE: 1"=20'

DATE: 10/8/2025

JOB:

DRAWN BY:

CHECKED BY:

F-3565

309 LEXINGTON

CONCEPT PARKING

MANOR, TX

ALM ENGINEERING, INC.

CONSULTING ENGINEERS

PO BOX 536

Dripping Springs, Texas, 78620

(512) 431-9600 matt@almengr.com

STATE OF TEXAS

MATTHEW MITCHELL

83335

PROFESSIONAL ENGINEER

10-8-2025