


SECOND FLOOR
SCALE: 3/16" = 1'-0"

2
A100

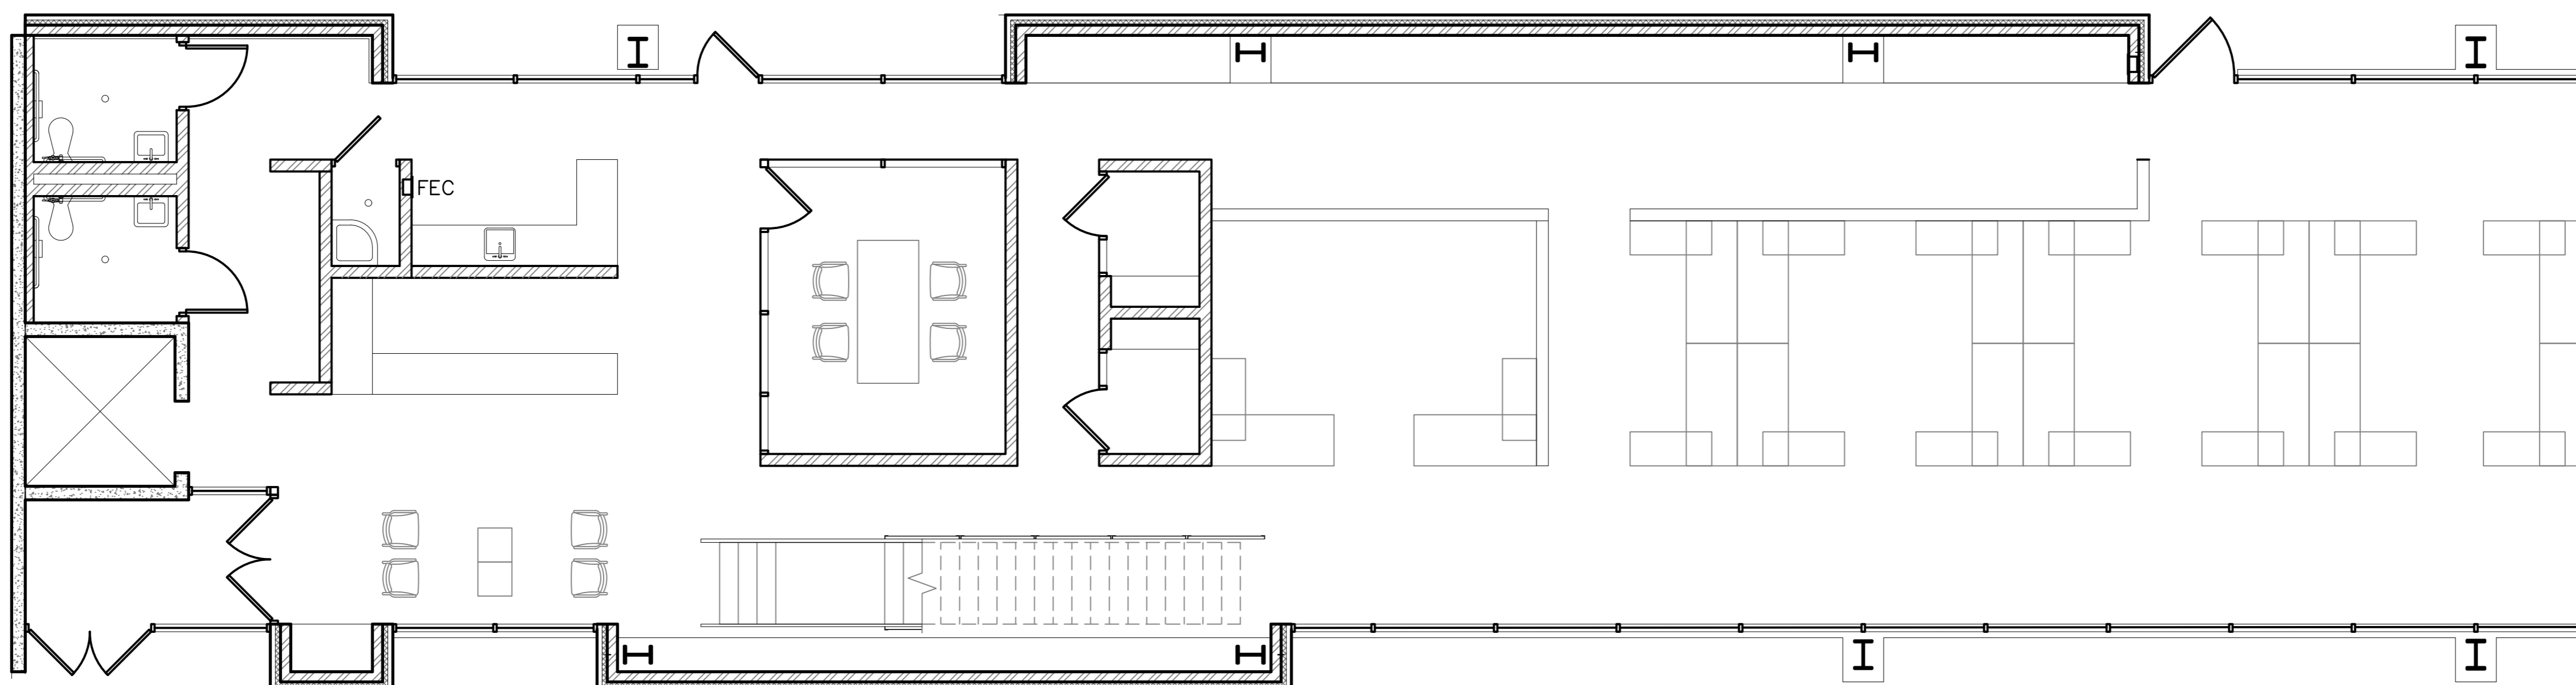

FIRST FLOOR
SCALE: 3/16" = 1'-0"

2
A100

