


# The Gateway


## Illinois Medical District

### Chicago, Illinois

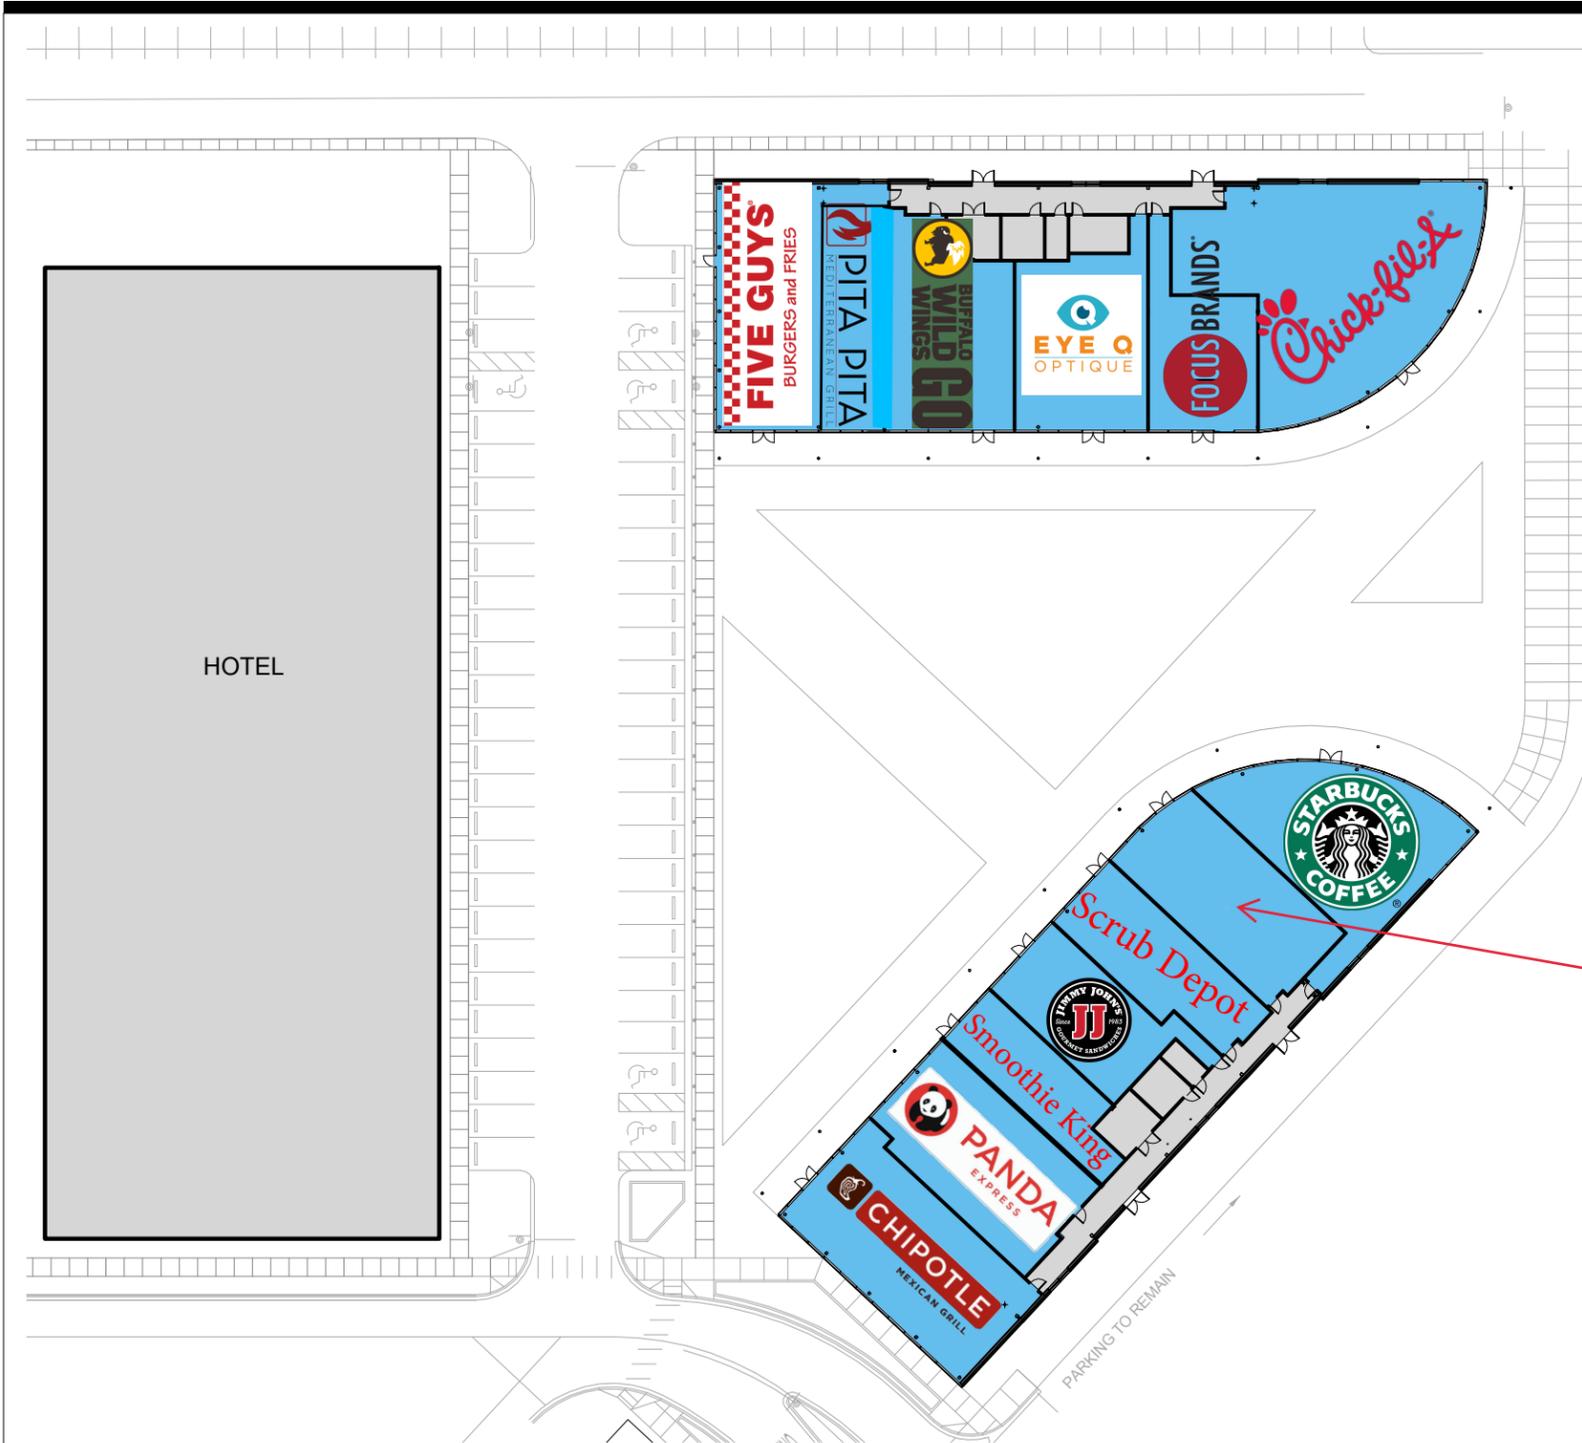

1,700 sf Available

## PHASE 1 - LEASING PLAN

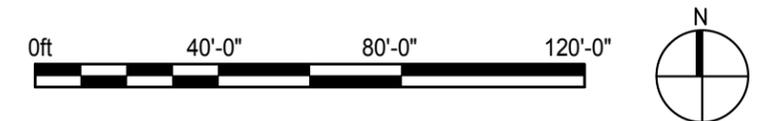

**EPSTEIN**  
 Architecture Chicago  
 Interiors New York  
 Engineering Bucharest  
 Construction Warsaw  
 600 W. Fulton Street  
 Chicago, IL 60661-1259  
 T 312.454.9100  
 www.epsteinglobal.com



**FOR MORE INFO CONTACT:**  
**Tom Bernier**  
 1-312-260-1132  
 tbernier@bucksbaumrp.com  
 www.bucksbaumrp.com

PARCEL 3 MARKETING/LEASING  
 PLANS - UPDATE 20190128

PROJECT NAME	THE GATEWAY
PROJECT NUMBER	17295
PROJECT MANAGER	LR
ARCHITECT/ENGINEER	MD
SCALE	1" = 50'-0"
DRAWN BY JP	CHECKED BY LK
SHEET NUMBER	ASK-20190128 - PLAN UPDATE