




1 WEST SIDE ELEVATION

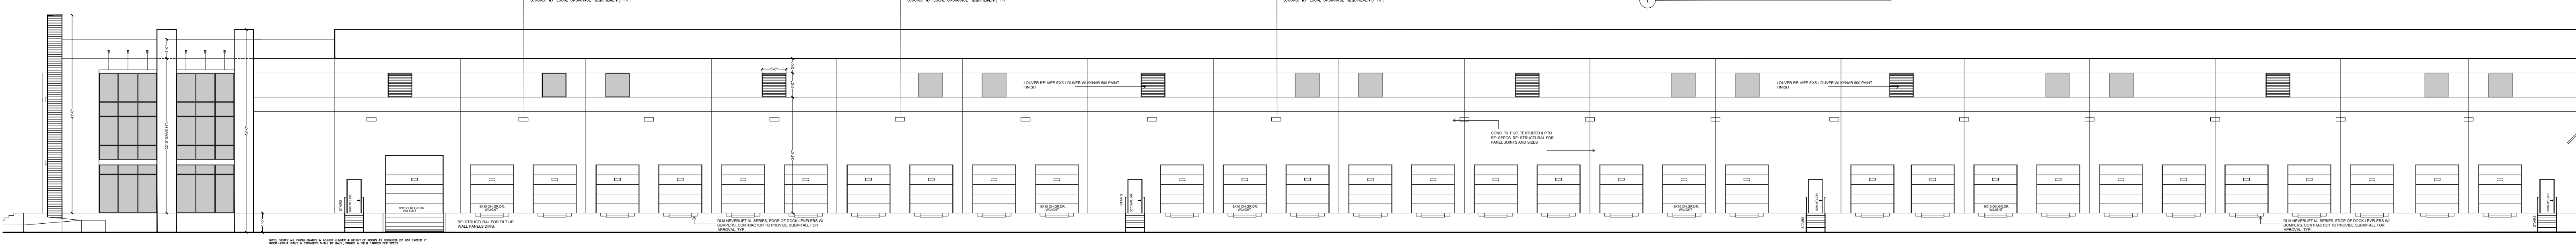


2 SOUTH SIDE ELEVATION

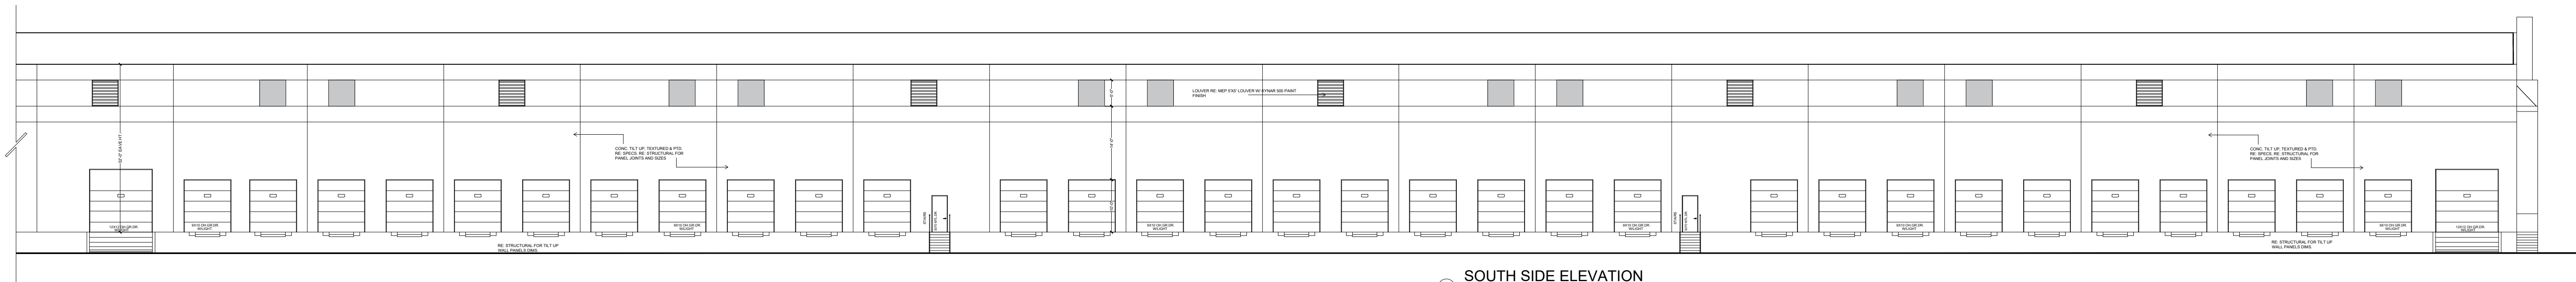


2 SOUTH SIDE ELEVATION

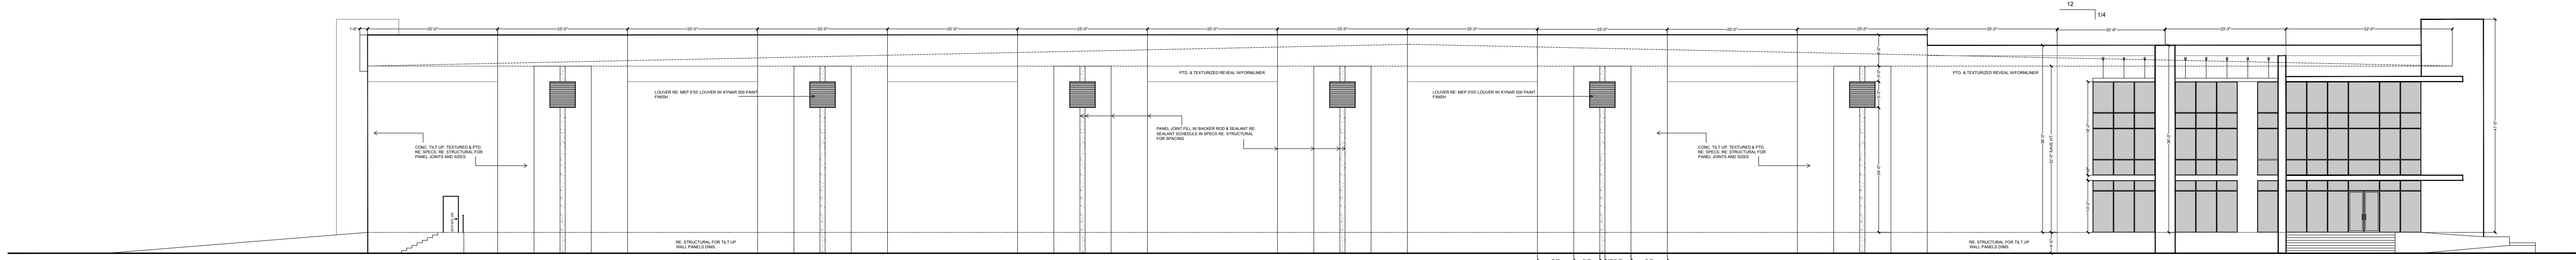

3 EAST SIDE ELEVATION

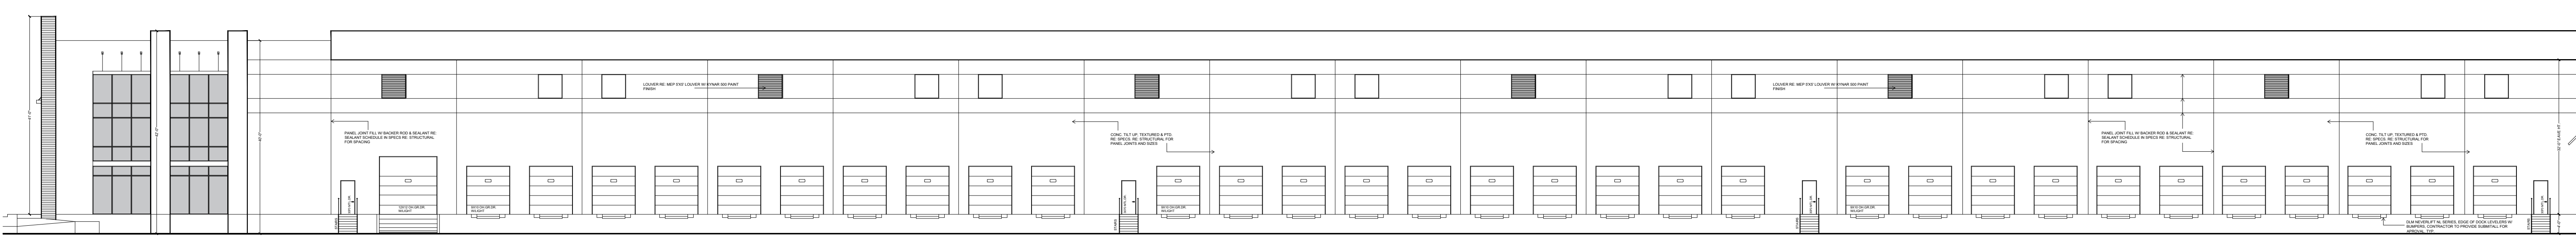

4 NORTH SIDE ELEVATION

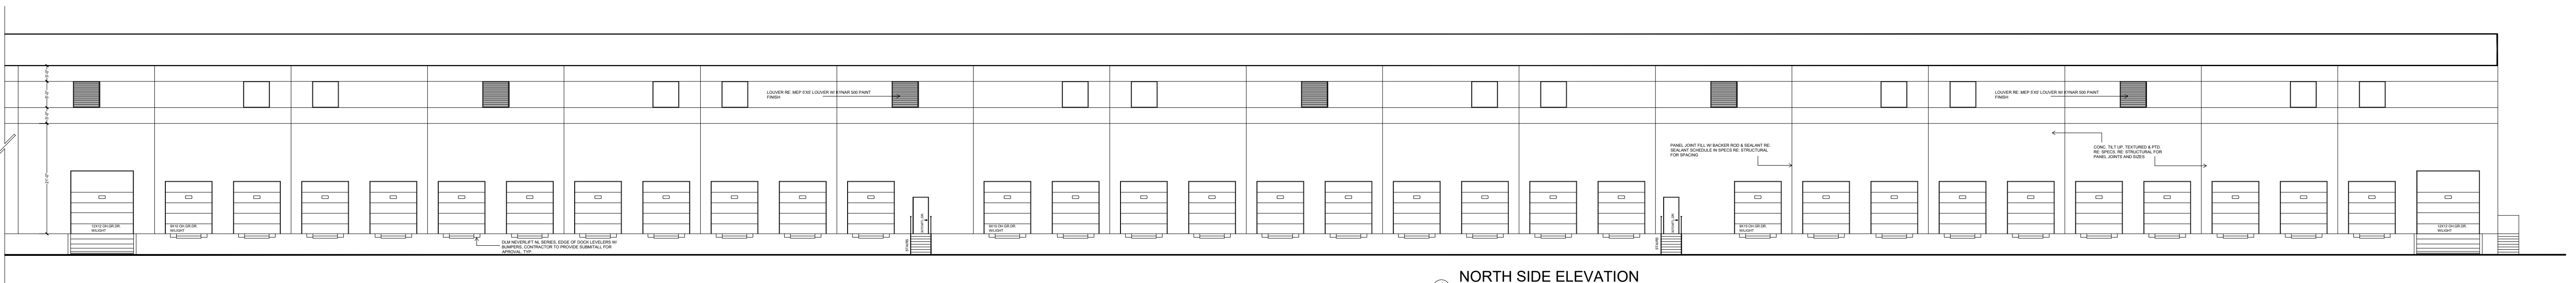

4 NORTH SIDE ELEVATION