


**04 WEST ELEVATION**  
3/16" = 1'-0"



**03 NORTH ELEVATION**  
3/16" = 1'-0"



**02 EAST ELEVATION**  
3/16" = 1'-0"

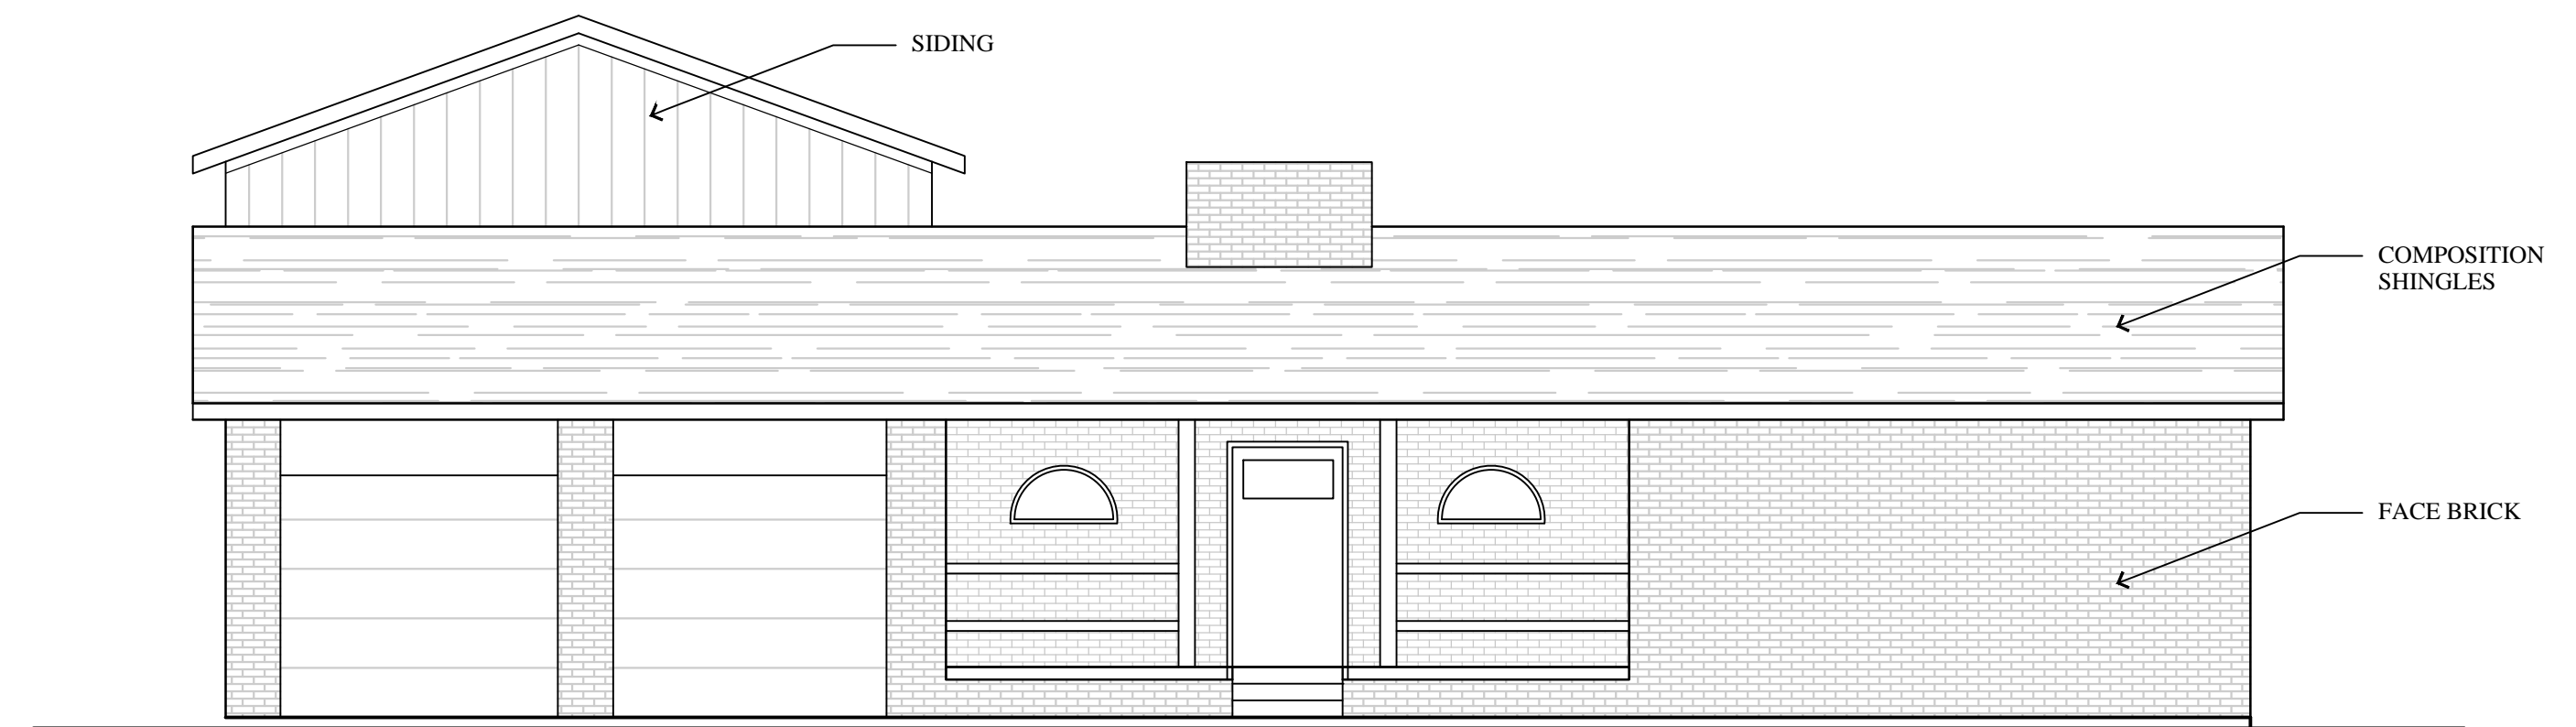

**01 SOUTH ELEVATION**  
3/16" = 1'-0"

**LAMB DIN**  
**ARCHITECTS**  
1340 TWISTING WIND DR.  
HASLET, TEXAS 76052  
REG # 1985  
817.691.6621  
wlambdin@sbcglobal.net

REMOTE MONITORING TECHNOLOGIES  
120 ACUFF LANE  
COLLEYVILLE, TEXAS 76034  
469.751.3547



03/20/2018

MARCH 07, 2018

PROJECT #:  
2018-001