



PRICE: \$18.00 - 20.00 SF/YR

## INDUSTRIAL PARK | 1208 S MIDLAND DRIVE

Midland , TX 79703

Tommy Reynolds

Agent  
432.413.6393  
tommy@moriahrealestate.com

PRICE: \$18.00 - 20.00 SF/YR

# 1208 S MIDLAND DRIVE

Midland , TX 79703



## Property Description

The site is divided into 6 individual lease spaces encompassing 4 buildings. Two buildings are stand-alone 3,000 SF Units. The other two buildings each offer 6,000 SF with attached but separate 3,000 SF Units. The property totals 18,000 SF of leasable space in 6 separate spaces. Each Unit is served by city utilities, paved parking and fenced yard/storage area.

## Offering Summary

Lease Rate	\$18.00 - 20.00 SF/yr (NNN)
Available SF:	Each Unit: 3,000 SF



## Location Description

This new development sits in a highly convenient location just North of W. Wall St. (Business 20), offering effortless accessibility to Interstate 20 and Loop 250. This property enjoys a close proximity to downtown Midland and the Midland International Airport, making it an advantageous and well-connected area.

Spaces	Lease Rate	Space Size
SUITE A	\$20.00 SF/yr	3,000 SF
B SUITE 100	\$18.00 SF/yr	3,000 SF
D SUITE 101	\$18.00 SF/yr	3,000 SF

## Tommy Reynolds

Agent  
432.413.6393  
tommy@moriahrealstate.com






PRICE: \$18.00 - 20.00 SF/YR

# 1208 S MIDLAND DRIVE

Midland , TX 79703

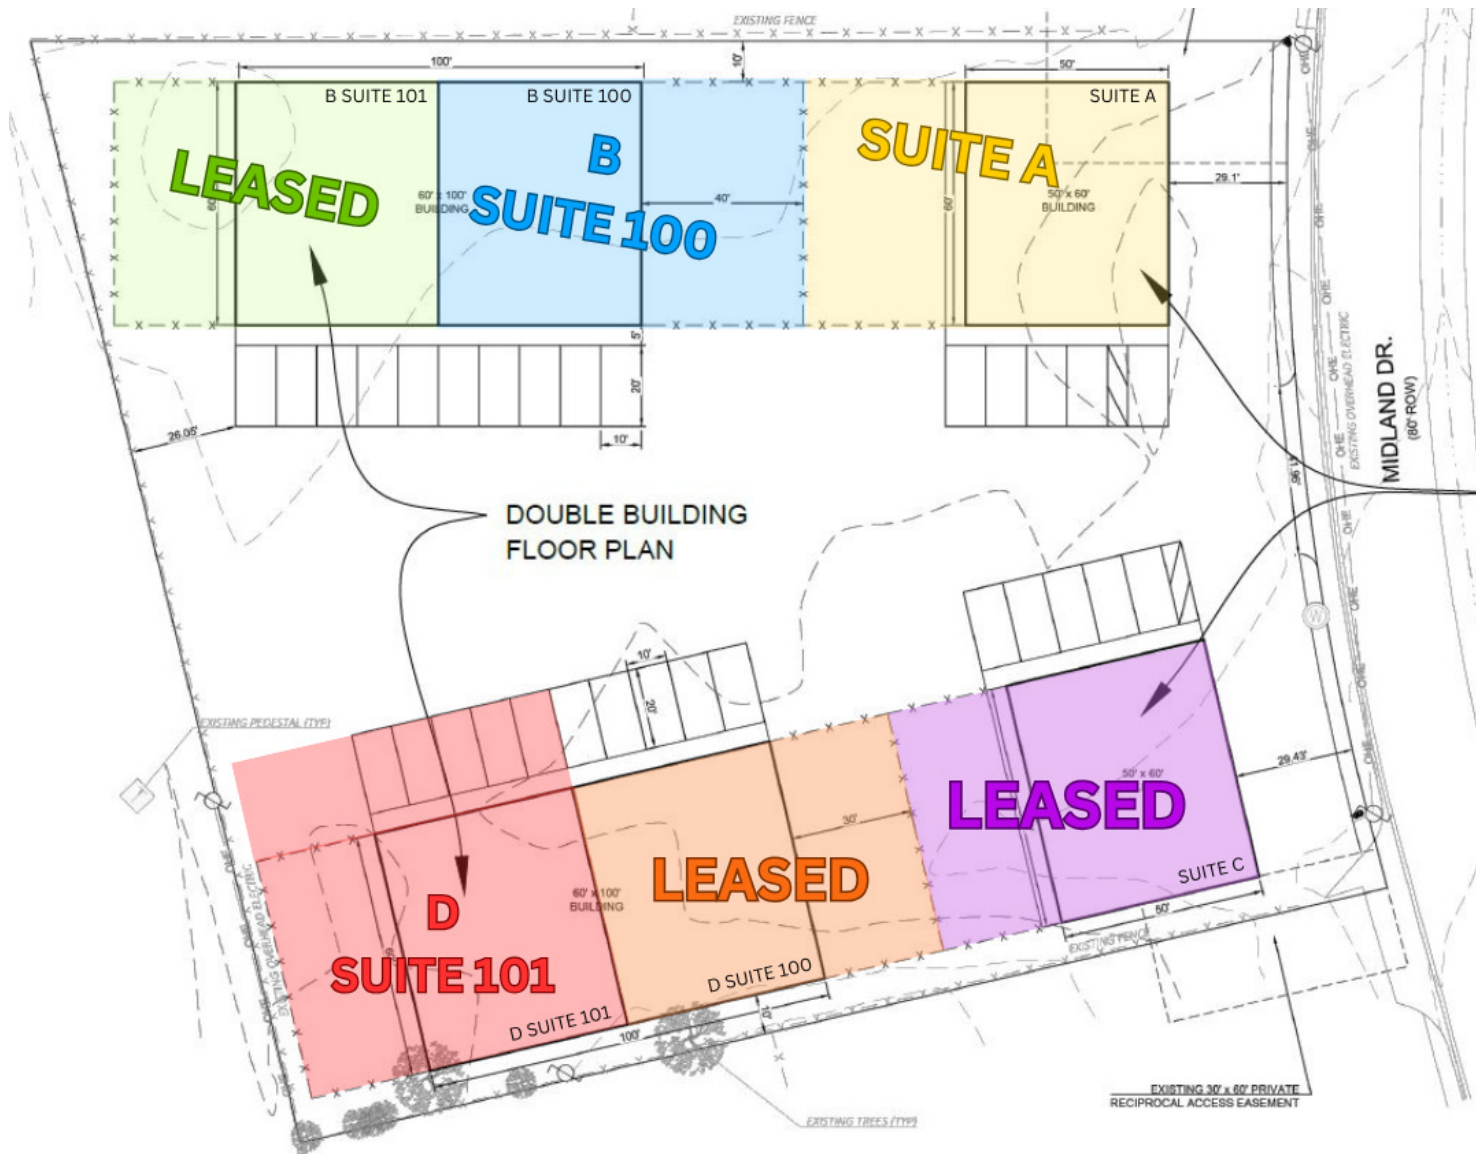

Tommy Reynolds

Agent  
432.413.6393  
tommy@moriahrealstate.com


**MORIAH**  
BROKERAGE SERVICES, LLC



PRICE: \$18.00 - 20.00 SF/YR

# 1208 S MIDLAND DRIVE

Midland , TX 79703

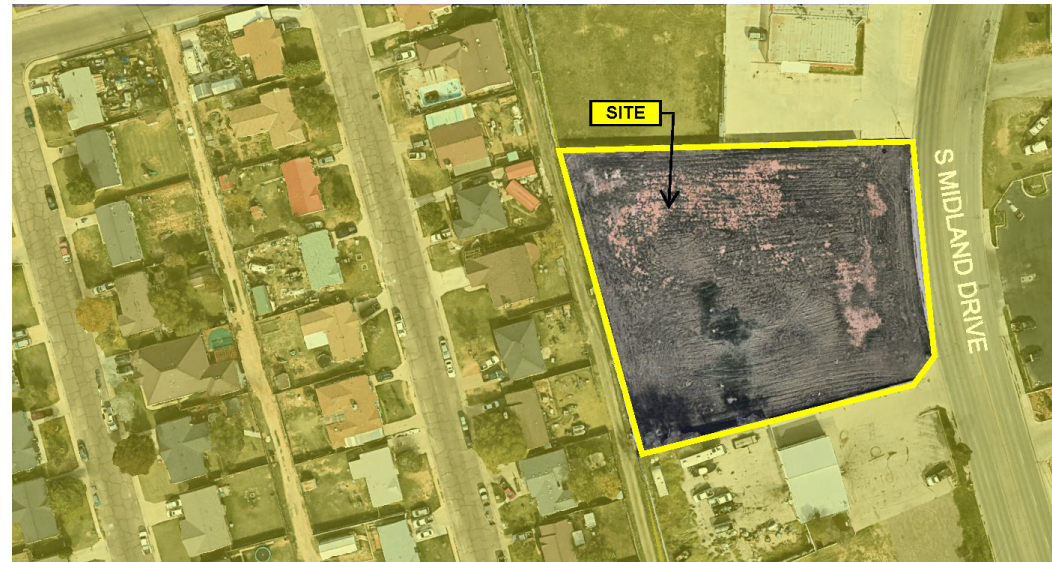

Tommy Reynolds

Agent  
432.413.6393  
tommy@moriahrealstate.com


 **MORIAH**  
BROKERAGE SERVICES, LLC




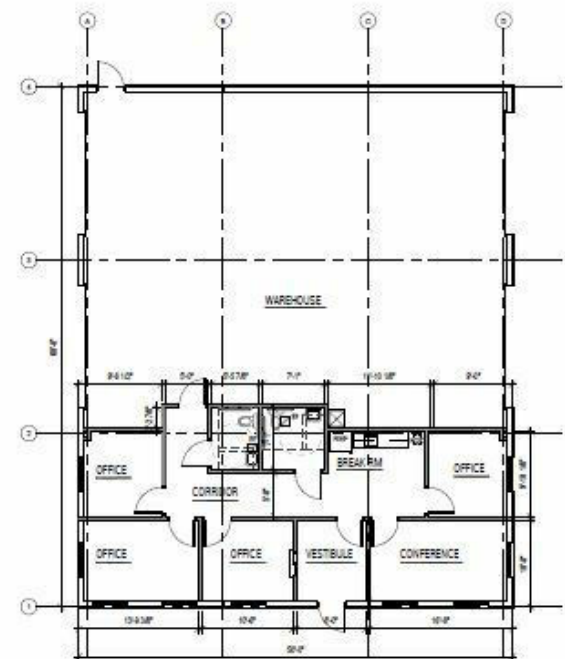
PRICE: \$18.00 - 20.00 SF/YR

# 1208 S MIDLAND DRIVE

Midland , TX 79703

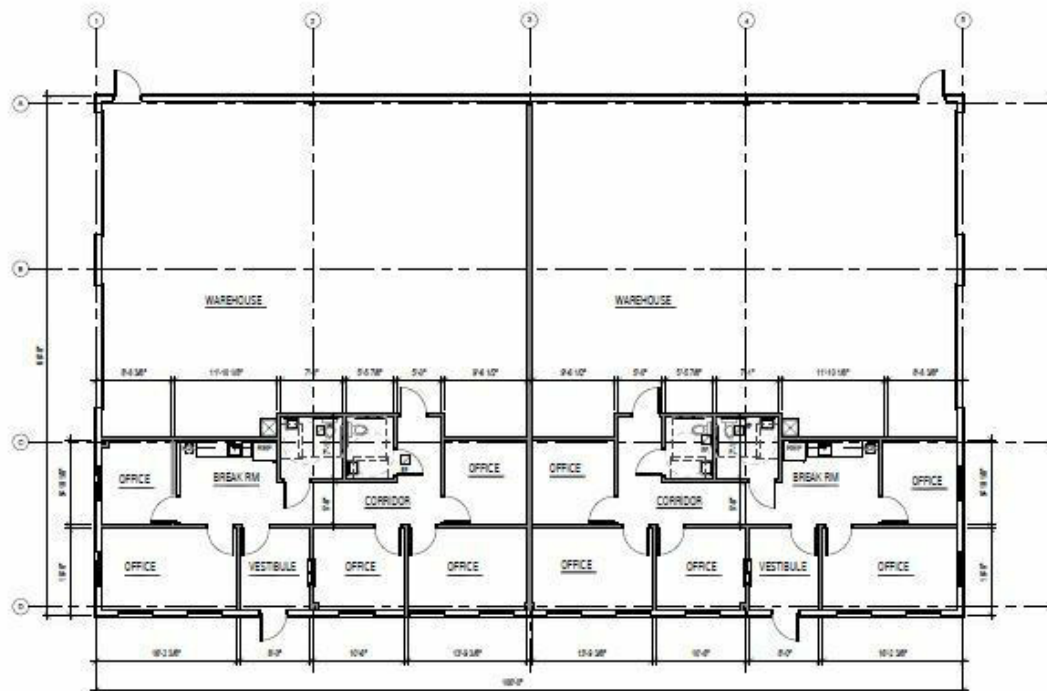

 **2**  
DOUBLE BUILDING  
FLOOR PLAN  
SCALE: 1/8" = 1'-0"



 **1**  
SINGLE BUILDING  
FLOOR PLAN  
SCALE: 1/8" = 1'-0"

## FLOOR PLANS

**Tommy Reynolds**

Agent  
432.413.6393  
tommy@moriahrealstate.com

 **MORIAH**  
BROKERAGE SERVICES, LLC



PRICE: \$18.00 - 20.00 SF/YR

# 1208 S MIDLAND DRIVE

Midland , TX 79703



Map data ©2025 Imagery ©2025 Airbus, Maxar Technologies, USDA/FPAC/GEO

Tommy Reynolds

Agent  
432.413.6393  
tommy@moriahrealstate.com

**MORIAH**  
BROKERAGE SERVICES, LLC



# 1208 S MIDLAND DRIVE

## NEW CONSTRUCTION | INDUSTRIAL PARK



Contact Broker:

**Tommy Reynolds**

Agent  
432.413.6393  
tommy@moriahrealstate.com

**MORIAH**  
BROKERAGE SERVICES, LLC

15 Smith Road, Suite 6004, Midland, TX 79705  
432.682.2510 | moriahbrokerageservices.com