



# 40 CALHOUN STREET FLOOR PLANS

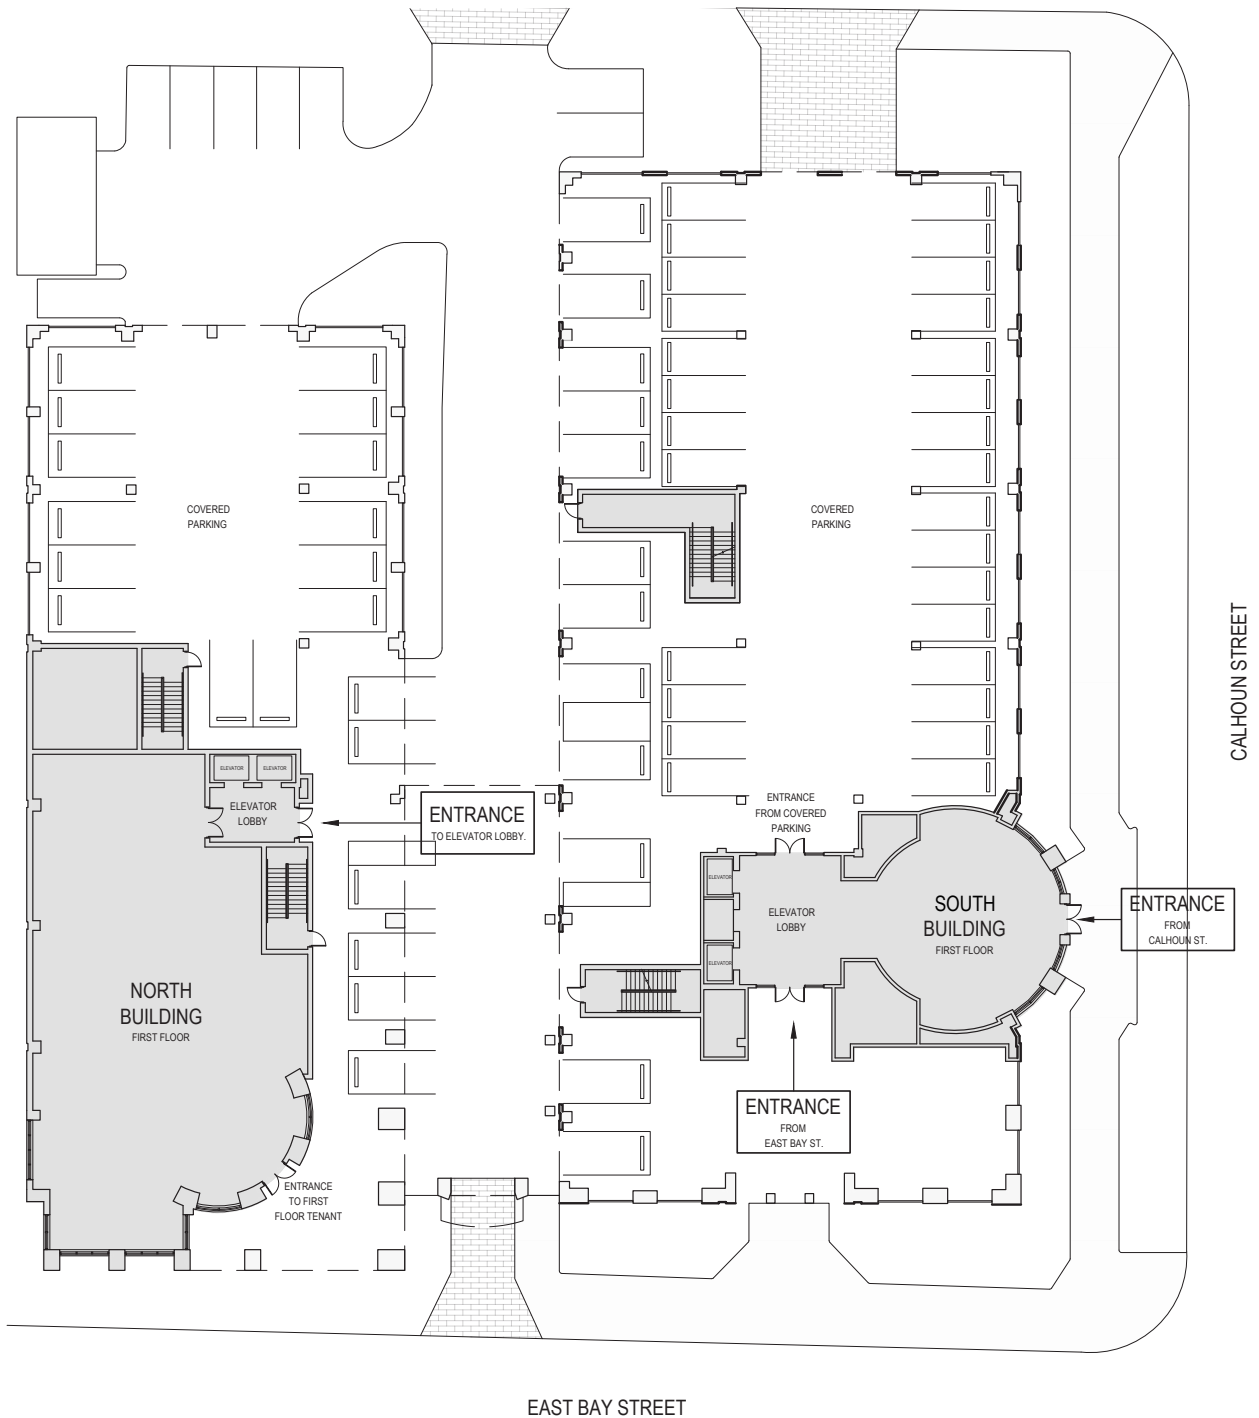

# Building Footprint | First Floor




# Building Footprint | Upper Floors

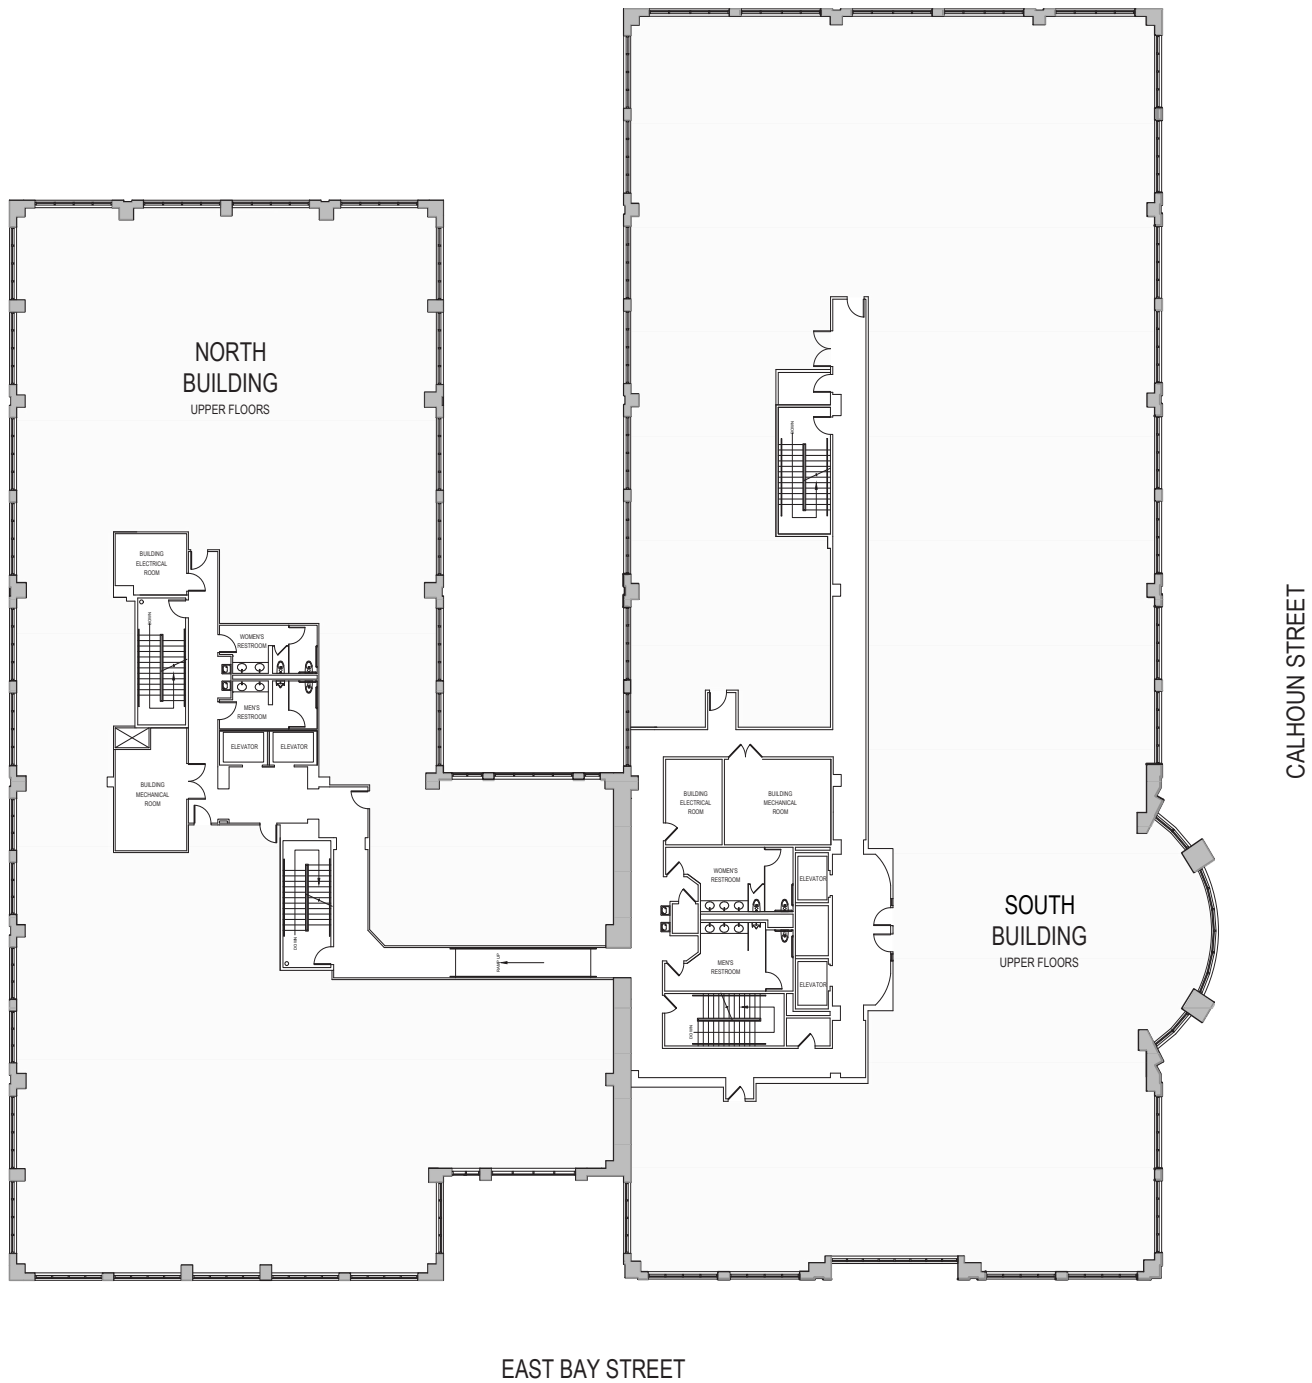



# Suite 260 - NORTH | 9,375 rsf

Hypothetical test fit (FURNITURE SHOWN FOR REFERENCE ONLY)

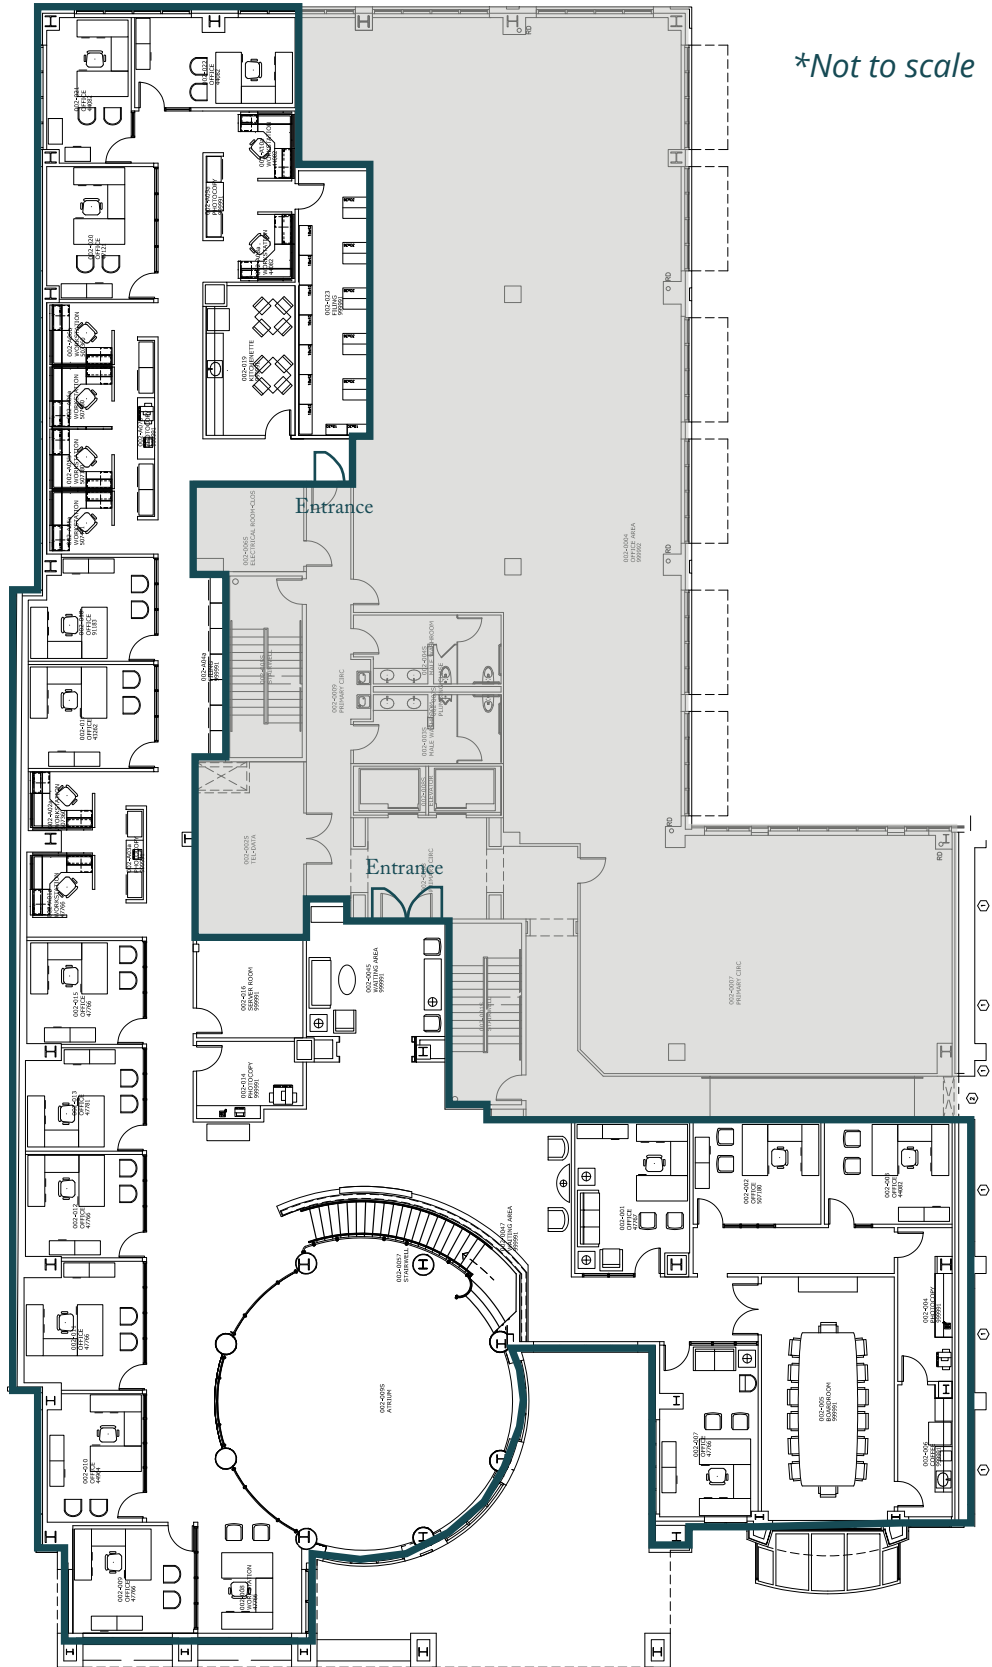

\*Not to scale

East Bay Street

# Suite 305 - SOUTH | 1,356 rsf

*Hypothetical test fit (FURNITURE SHOWN FOR REFERENCE ONLY)*



# Suite 330 - NORTH | 3,434 rsf

*Hypothetical test fit (FURNITURE SHOWN FOR REFERENCE ONLY)*

