

For Sale or For Lease | +/- 3,013 SF

# Newly Renovated Multi-Tenant Office Building

1727 16th St | Bakersfield, CA 93301

**Contact Us:**

**Jason Alexander**

Senior Vice President | Principal  
License No. 01360995  
+1 661 631 3816  
jason.alexander@colliers.com

**Cameron Mahoney**

Senior Vice President | Principal  
License No. 01937802  
+1 661 631 3814  
cameron.mahoney@colliers.com

**Colliers International**

10000 Stockdale Hwy, Suite 102  
Bakersfield, CA 93311  
+1 661 631 3800  
www.colliers.com/bakersfield







## Sales Price

~~\$775,000~~ \$695,000

Lease Rate:

\$1,195/mo.

## Property Description:

1727 16th St is an approximately 3,013 SF single-story, multi-tenant general office building. Conveniently located at the southeast corner of 16th St and G St in the downtown Bakersfield submarket, the property is in close proximity to Dignity Health Mercy Hospital Downtown and is surrounded by office, medical, retail, and restaurants. This property presents a prime opportunity for an owner-user to occupy a portion of the space while generating rental income from other tenants.

## Improvements Installed in August 2024:

- 3 of 6 HVAC units were replaced.
- New roof
- Parking lot patched, slurry coated, and striped
- New drought tolerant landscaping in flowerbeds with rock.

## Property Details:


<b>Address</b>	1727 16th St Bakersfield, CA 93301
<b>Building Size</b>	+/- 3,013 SF
<b>Lot Size</b>	+/- 0.20 AC
<b>Zoning</b>	C-C (Commercial Center) in City of Bakersfield
<b>Built</b>	1973 (Updated in 2024)

## Property Highlights:

- Building consists of five (5) individual suites containing +/- 580 SF each.
- Exterior suite entrances from parking lot.
- Two (2) suites are currently leased and three (3) suites are vacant.
- Flexible lease terms to allow owner to occupy space as needed.
- One lease is on a month to month basis, and one lease expires on 2/28/26.
- Each suite is separately metered for electric and gas.
- Total monthly gross rent is \$1,430
- Common Restrooms.
- 11 onsite parking spaces plus abundant street parking.

# Floor Plan

\*Not to Scale

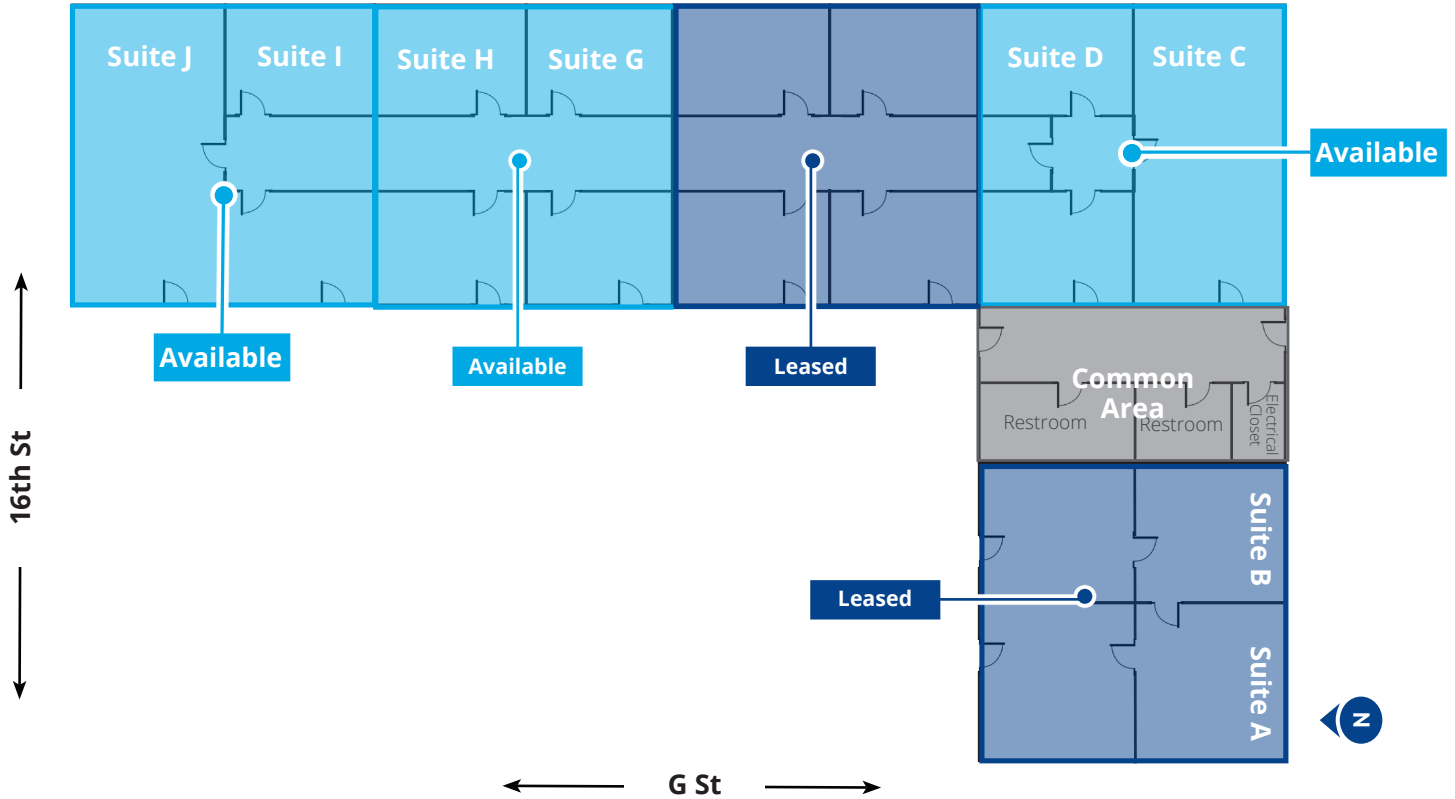

Suite #	Tenant	SF
A&B	New Beginnings Financial and Real Estate	580
C&D	Available	580
E&F	Inez Chacon	580
G&H*	Available	580
I&J*	Available	580
Common Area	-	113
<b>Total</b>		<b>3,013</b>

\*Suites G-I can be combined for approx. +/- 1,160 SF

## Contact Us:

**Jason Alexander**  
Senior Vice President | Principal  
License No. 01360995  
+1 661 631 3816  
jason.alexander@colliers.com

**Cameron Mahoney**  
Senior Vice President | Principal  
License No. 01937802  
+1 661 631 3814  
cameron.mahoney@colliers.com

**Colliers International**  
10000 Stockdale Hwy, Suite 102  
Bakersfield, CA 93311  
+1 661 631 3800  
www.colliers.com/bakersfield



# Photos



## Contact Us:

**Jason Alexander**  
Senior Vice President | Principal  
License No. 01360995  
+1 661 631 3816  
jason.alexander@colliers.com


**Cameron Mahoney**  
Senior Vice President | Principal  
License No. 01937802  
+1 661 631 3814  
cameron.mahoney@colliers.com

**Colliers International**  
10000 Stockdale Hwy, Suite 102  
Bakersfield, CA 93311  
+1 661 631 3800  
www.colliers.com/bakersfield

This document/email has been prepared by Colliers for advertising and general information only. Colliers makes no guarantees, representations or warranties of any kind, expressed or implied, regarding the information including, but not limited to, warranties of content, accuracy and reliability. Any interested party should undertake their own inquiries as to the accuracy of the information. Colliers excludes unequivocally all inferred or implied terms, conditions and warranties arising out of this document and excludes all liability for loss and damages arising there from. This publication is the copyrighted property of Colliers and /or its licensor(s). © 2024. All rights reserved. This communication is not intended to cause or induce breach of an existing listing agreement



# Location

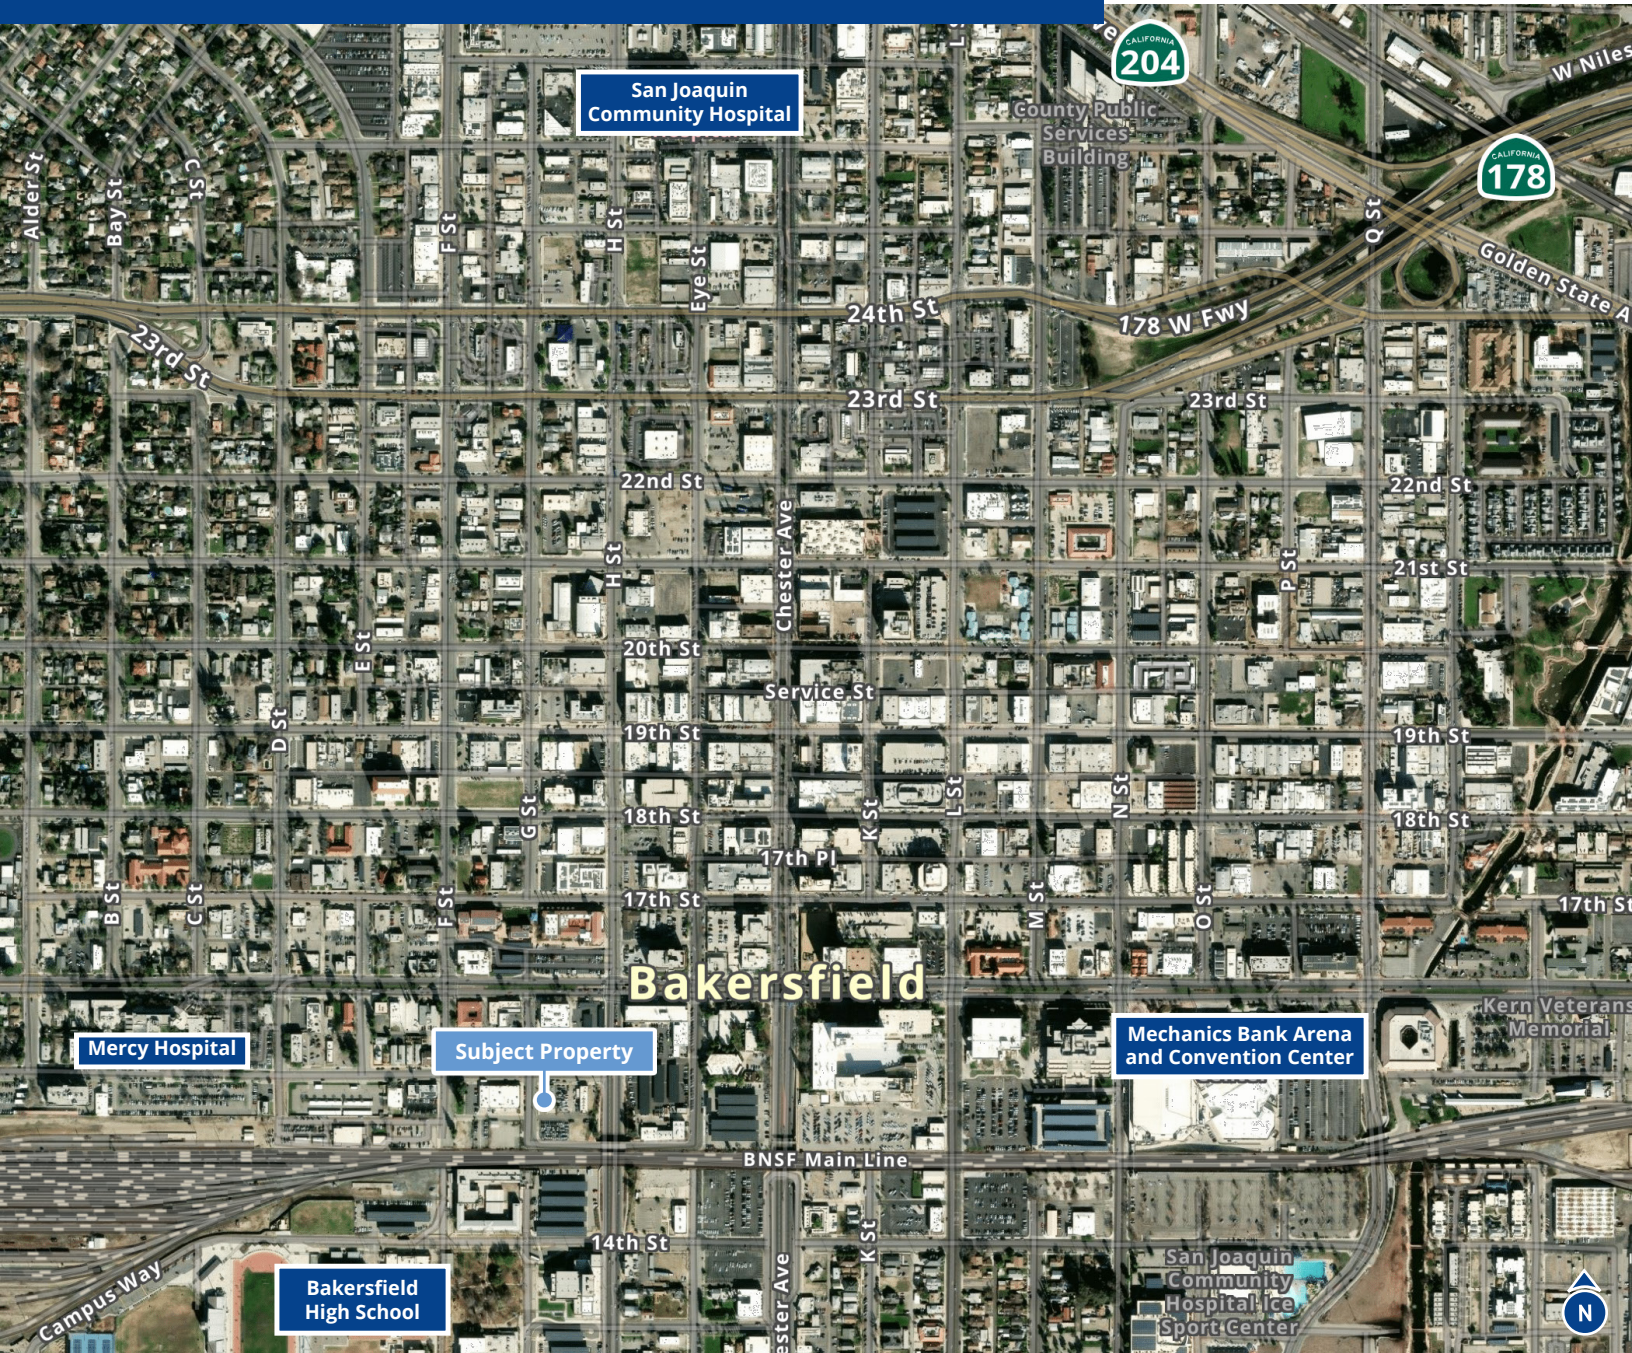

## Contact Us:

**Jason Alexander**  
Senior Vice President | Principal  
License No. 01360995  
+1 661 631 3816  
jason.alexander@colliers.com

**Cameron Mahoney**  
Senior Vice President | Principal  
License No. 01937802  
+1 661 631 3814  
cameron.mahoney@colliers.com

**Colliers International**  
10000 Stockdale Hwy, Suite 102  
Bakersfield, CA 93311  
+1 661 631 3800  
www.colliers.com/bakersfield