

Conoley Industrial Park

Wendell, North Carolina


FOR
LEASE



Outstanding Industrial Park Located in Wendell, NC

Features

- Building 462: 6,000 SF with +/- 0.25 acre fenced outdoor storage
- Great location off Old Wilson Rd near the intersection of Business 64 and Highway 231
- Zoned: Manufacturing & Industrial (M&I)
- Space includes two offices and one bathroom
- One Dock High Doors and One Drive-In Door
- Contact agent for more details or to schedule a showing

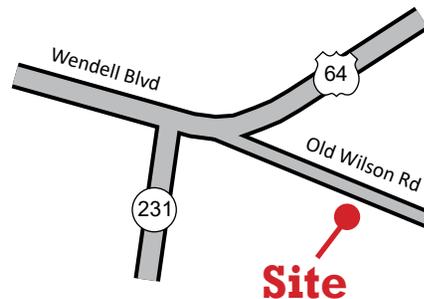

For more information,
please contact:

Jimmy Woody

919.833.2213

*jwoody@
insightpropertygroup.com*


Insight Property Group

209 W. Millbrook Road
Raleigh, NC 27609
919.833.2200

Conoley Industrial Park

Wendell, North Carolina

FOR LEASE

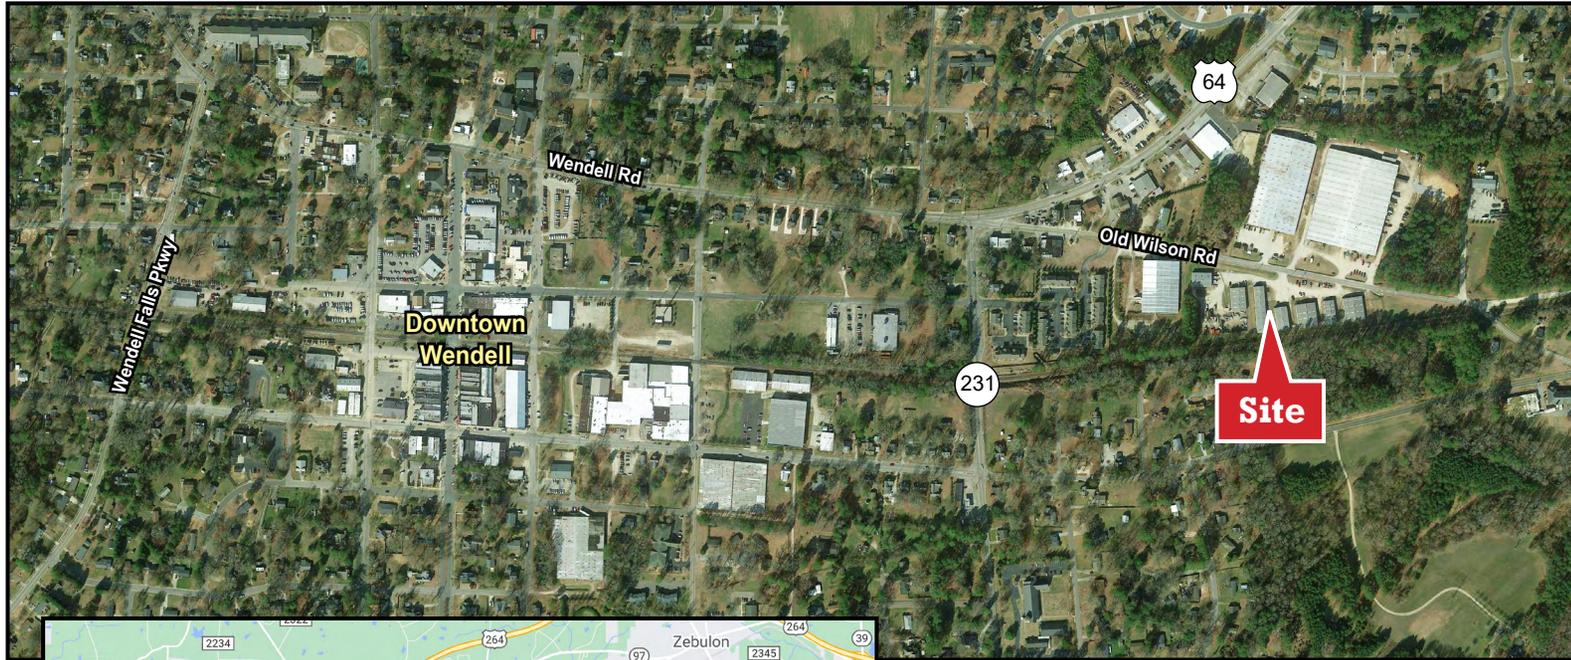

For more information, please contact:

Jimmy Woody • 919.833.2213 • jwoody@insightpropertygroup.com


209 W. Millbrook Road
Raleigh, NC 27609
919.833.2200

Conoley Industrial Park


Wendell, North Carolina

FOR LEASE


Building 462 - 6,000 SF

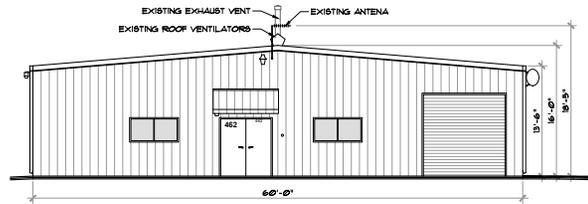


1 NORTH ELEVATION
SCALE: 1/8" = 1'-0"

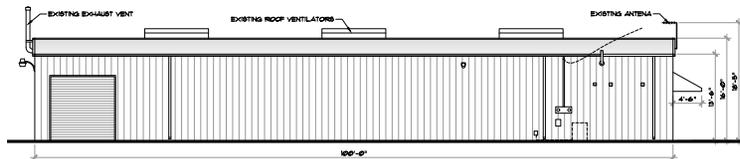

2 WEST ELEVATION
SCALE: 1/8" = 1'-0"

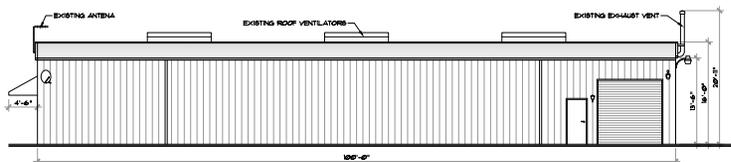

4 EAST ELEVATION
SCALE: 1/8" = 1'-0"

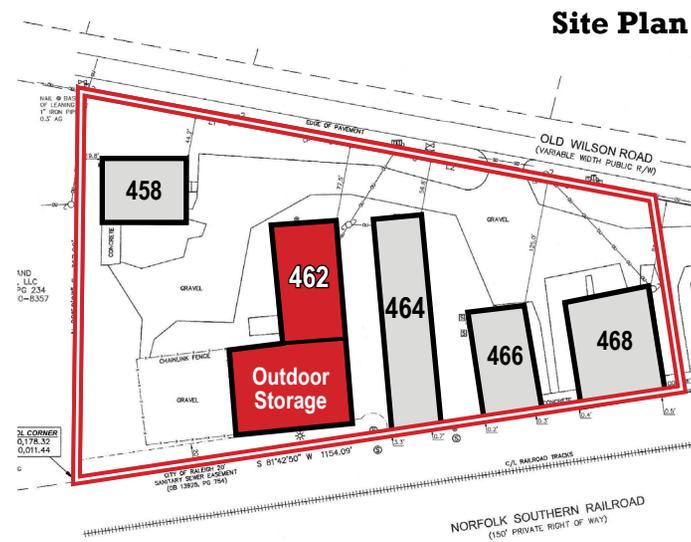

For more information, please contact:

Jimmy Woody • 919.833.2213 • jwoody@insightpropertygroup.com

209 W. Millbrook Road
Raleigh, NC 27609
919.833.2200