




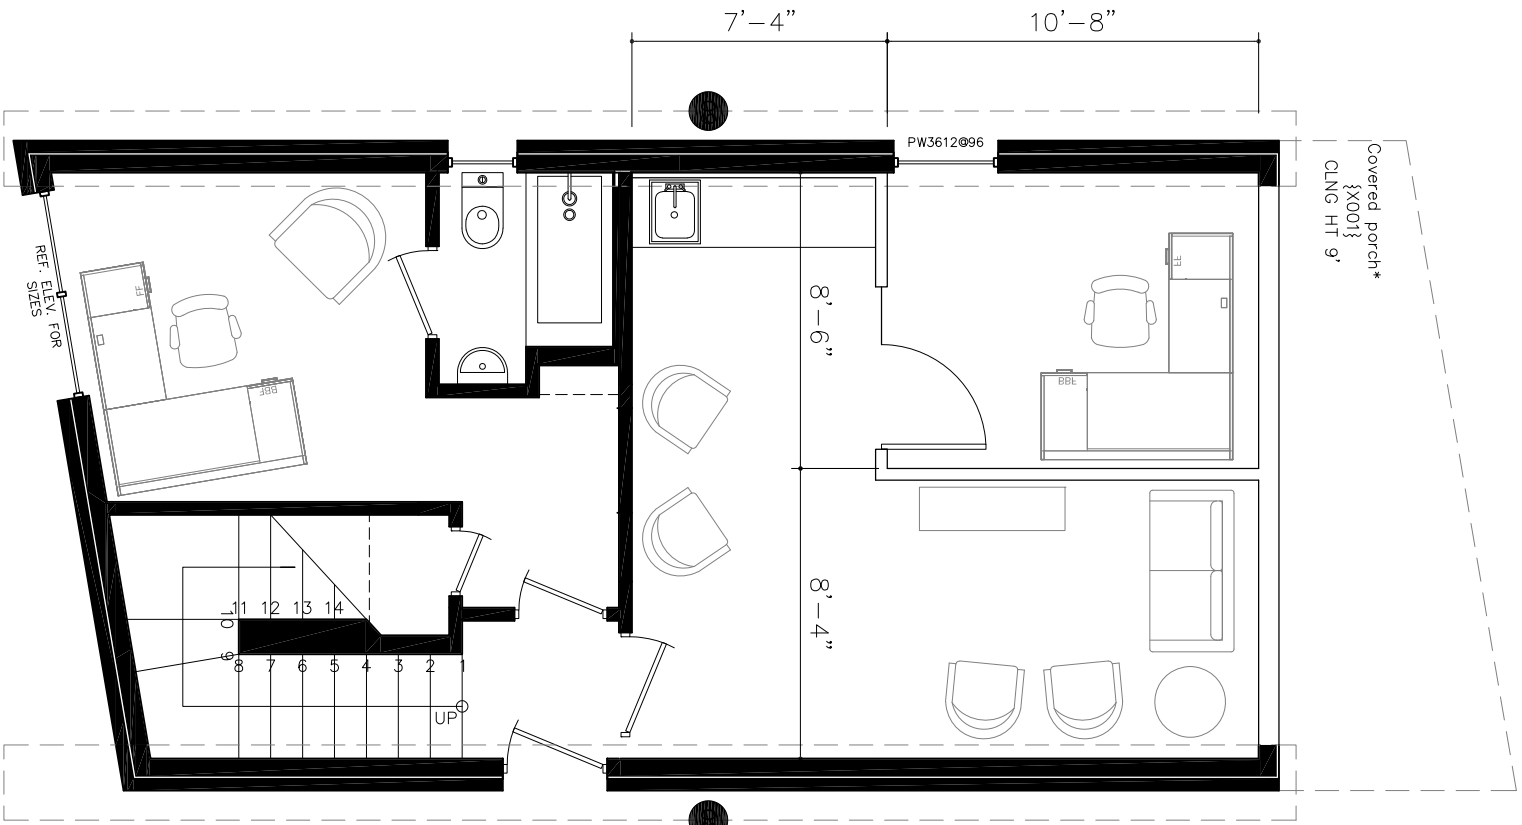

LEVEL 1 PLAN

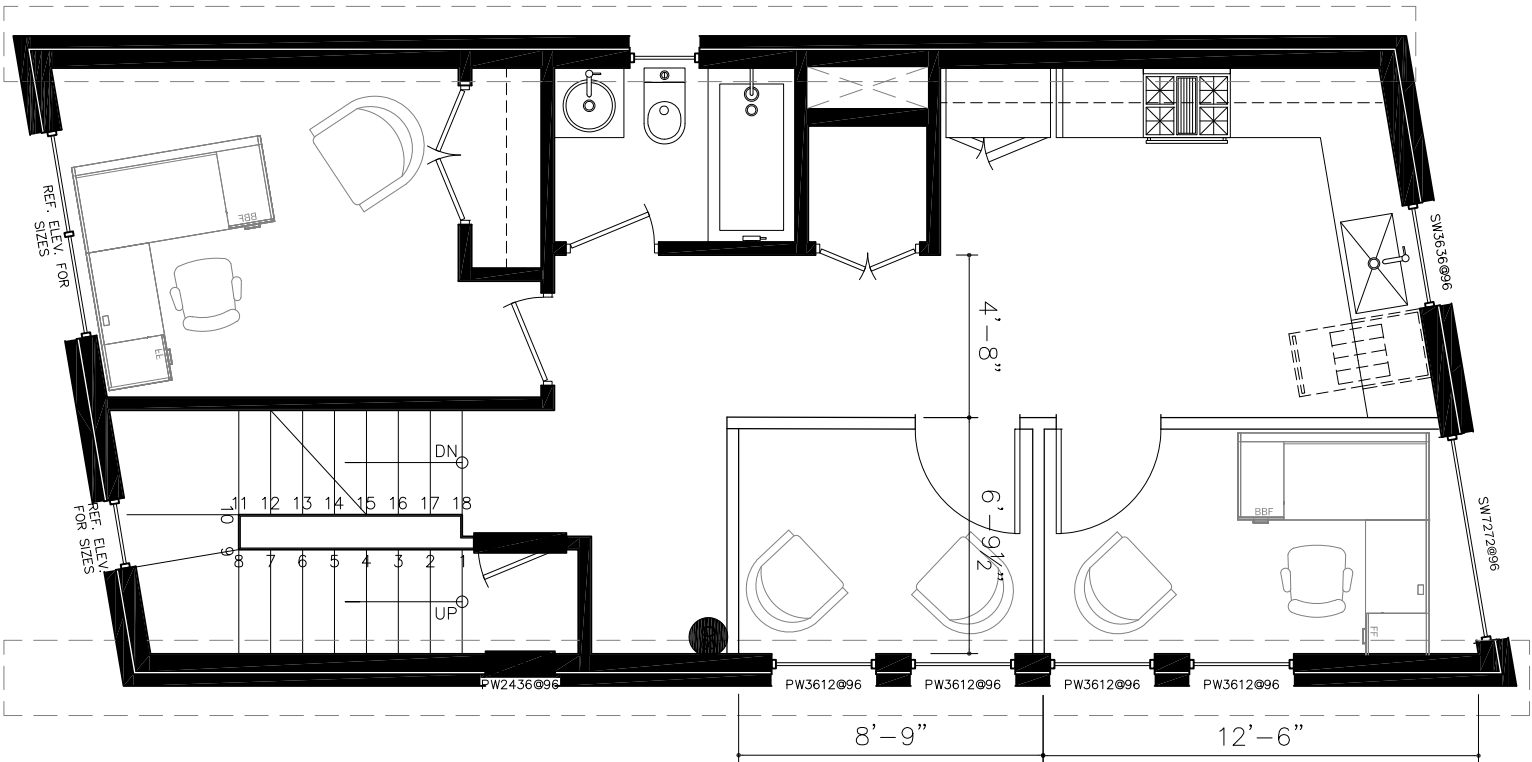

LEVEL 2 PLAN

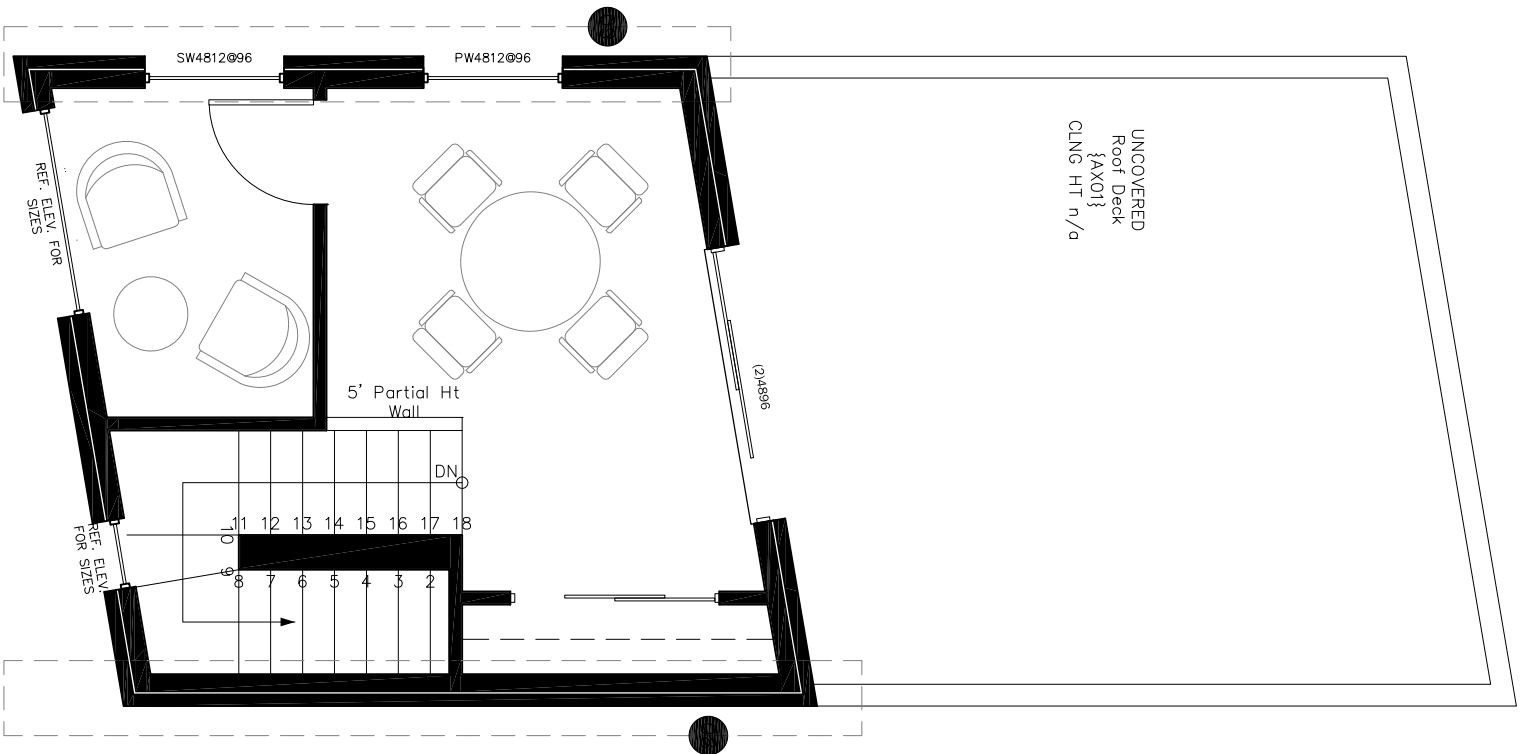

LEVEL 3 PLAN

COLORS OF AUSTIN COUNSELING

1114 E 8TH STREET AUSTIN, TEXAS

sixthriver

1601 S. MOPAC EXPRESSWAY BARTON SKYWAY TWO SUITE 100-D
AUSTIN, TEXAS 78746

512.306.9928

Board of architectural examiners rules and regulations apply. This drawing is preliminary and may not be used for regulatory approval, permit or construction without written architect 22054

PRELIMINARY PLANS

NOT TO SCALE

SRA PROJECT NO:

ISSUE DATE:

DRAWN BY:

21072

04.23.2021

CDD

