


3 Third Floor


1/16" = 1'-0"

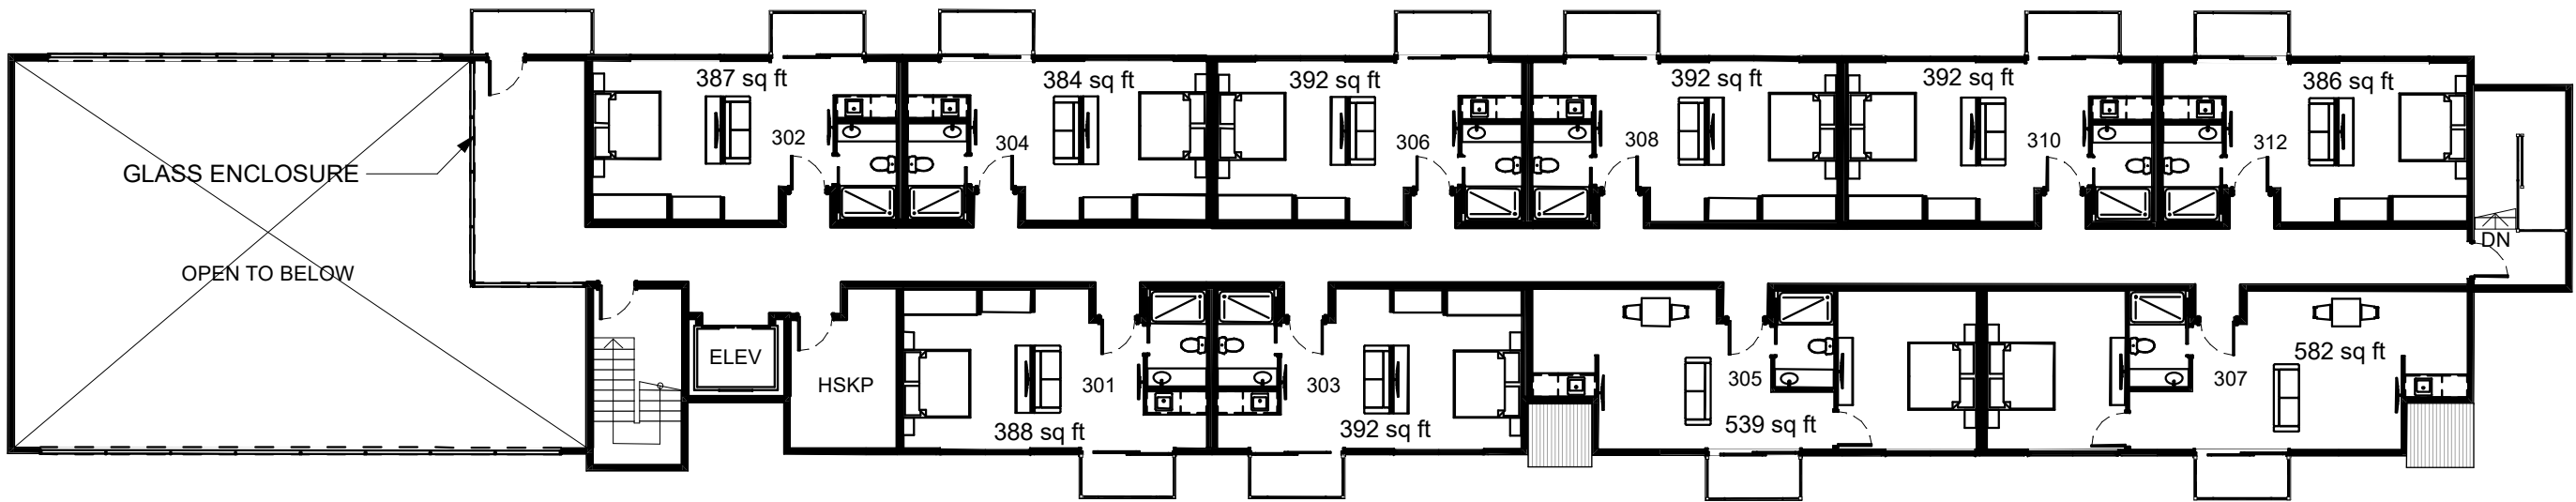

TOTAL SF 5,968 sq ft

2 Second Floor


1/16" = 1'-0"

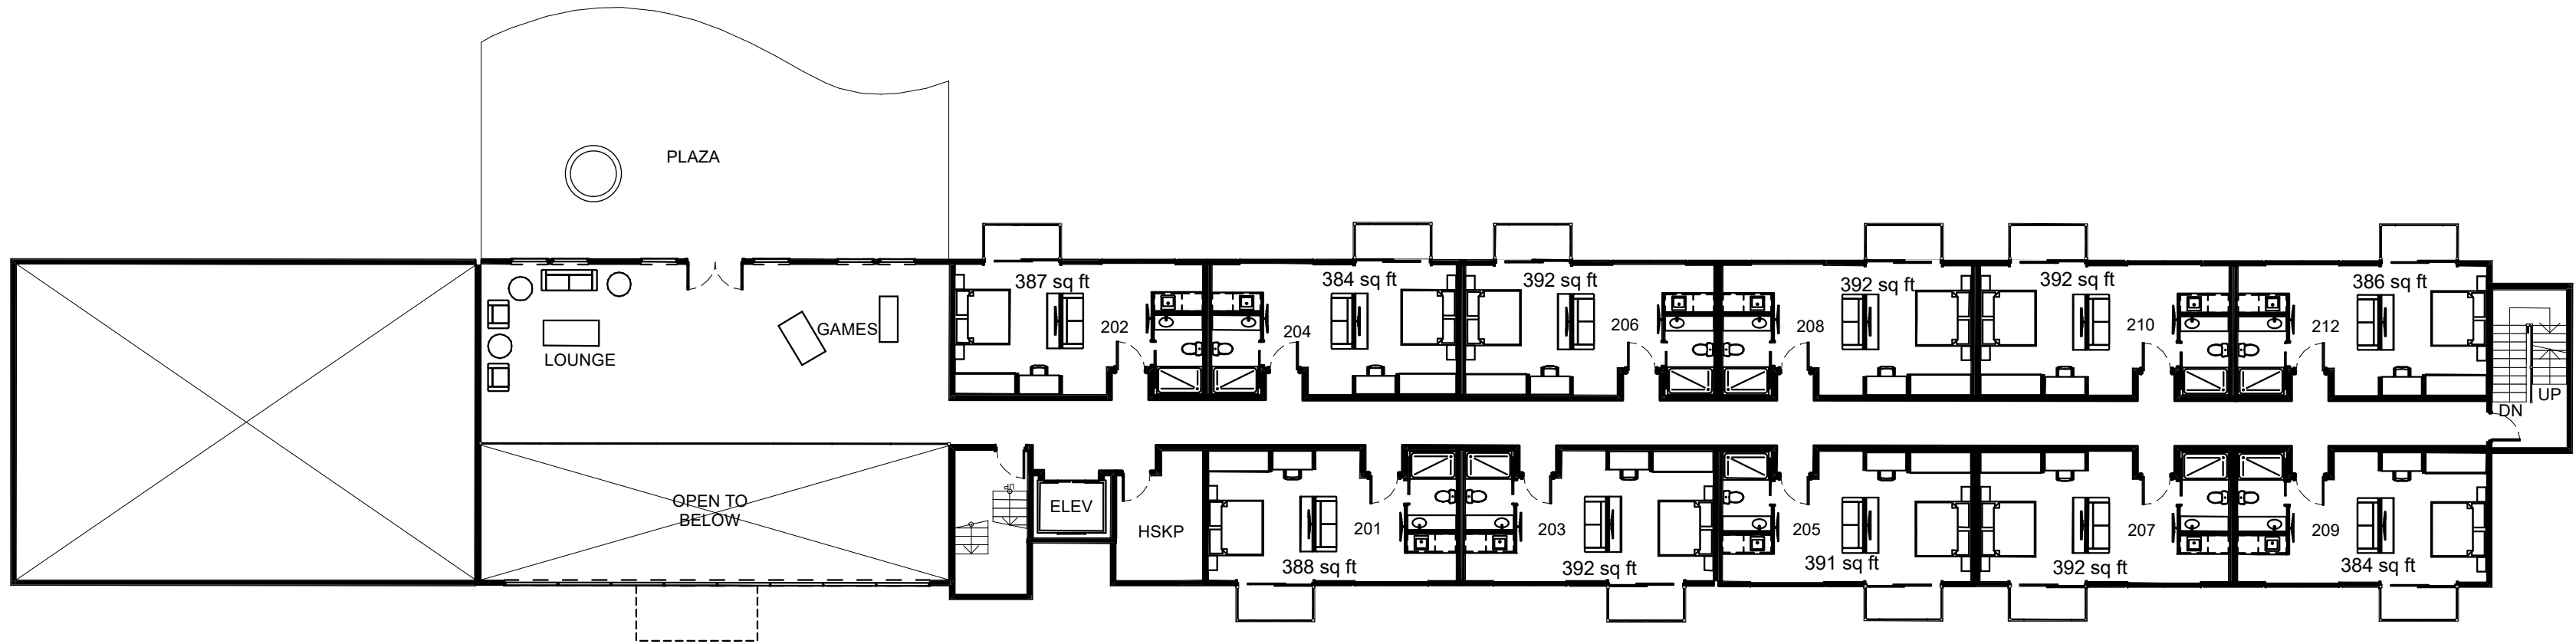

TOTAL SF 6,844 sq ft

1 Ground Floor

1/16" = 1'-0"

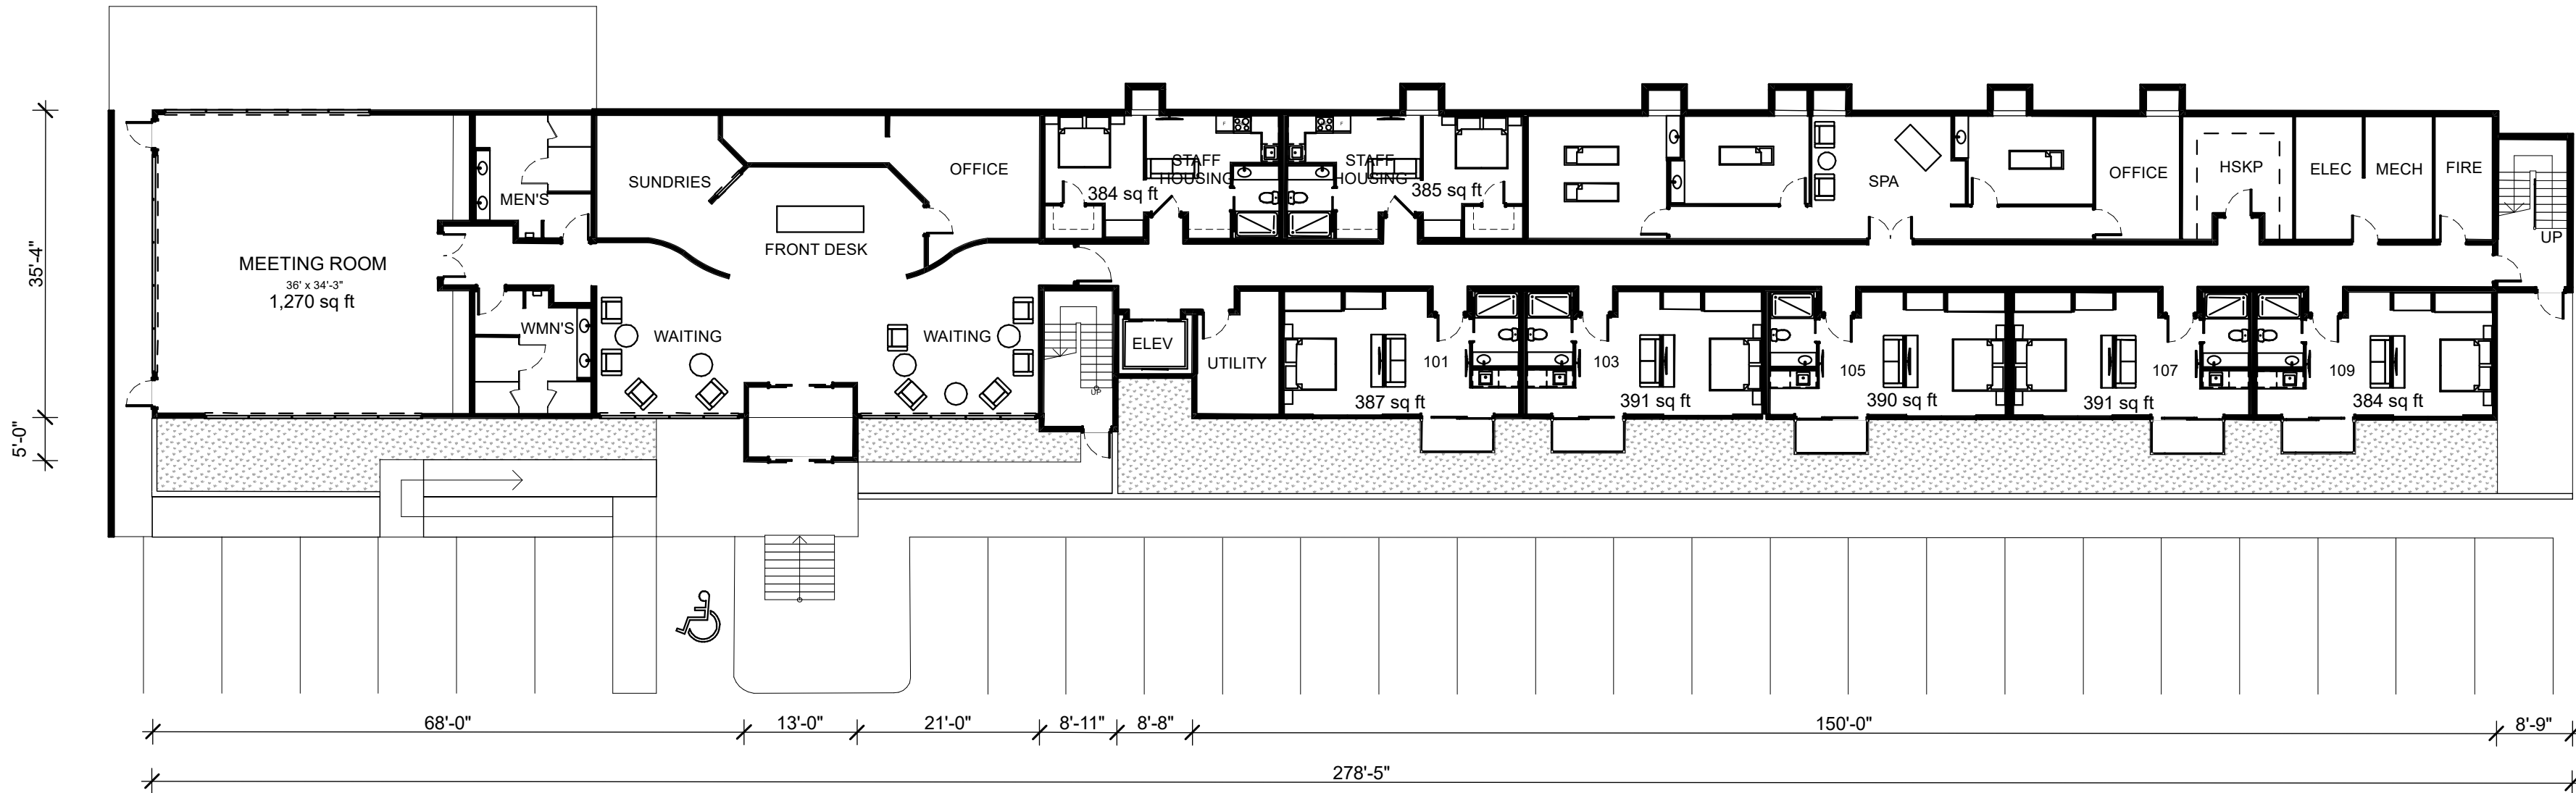

TOTAL SF 9,443 sq ft

970.586.9140

BASIS.com

© BASIS
Architecture, P.C.

Issue:
Schematic

Date:
1/15/2024