


LEGEND

- PROPERTY LINE
-  NEW SOD: 419 TIFWAY BERMUDA  
THESE AREAS TO RECEIVE  
IRRIGATION SYSTEM
-  CONCRETE SIDEWALK:  
4" THICK REINF. w/ W1.4xW1.4-6x6  
W.W.F. OR FIBERMESH  
PROVIDE SCORED JOINTS AS SHOWN  
BUT NOT TO EXCEED 8' O.C.  
PROVIDE EXPANSION JOINTS AS SHOWN  
BUT NOT TO EXCEED 32' O.C.
-  8x8 CONC. PAVERS ON  
SETTING BED ON  
4" THICK REINF. CONC. SLAB  
w/ W1.4xW1.4 - 6x6 W.W.F.  
OR FIBERMESH
-  TREE: 12' TALL - 3 1/2"  
CALIPER: 15 GAL. MIN.  
LIVE OAK - (23) TOTAL
-  SHRUB: 4' TALL NELLIE  
HOLLY STEPHENS (10) TOTAL

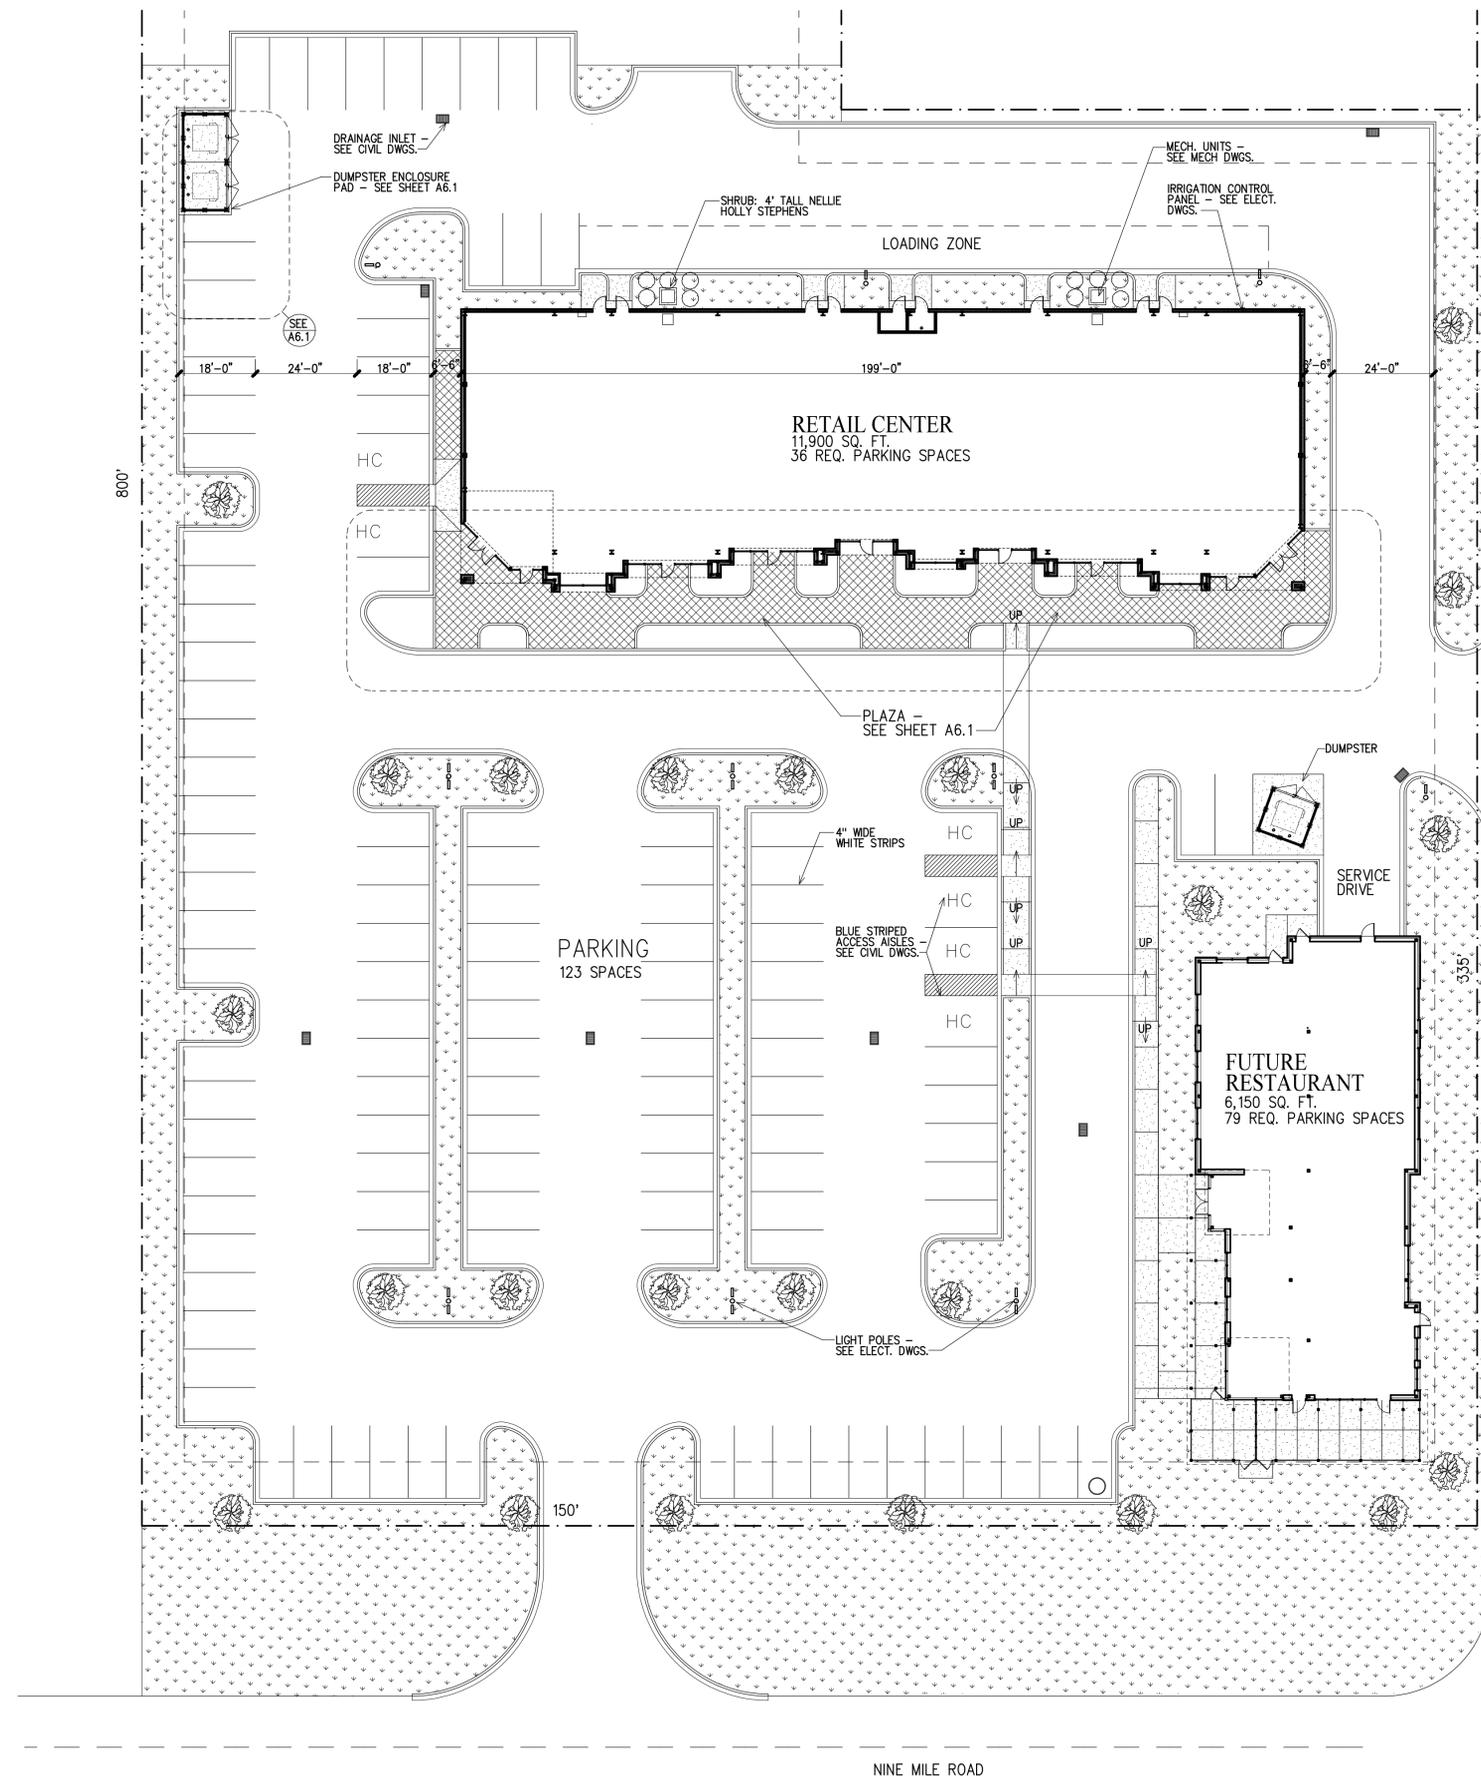

Architectural Site Plan  
1" = 20'