




NORTHEAST  
COLLABORATIVE  
ARCHITECTS

Office street Office town, ??  
00000  
v: 000.000.0000

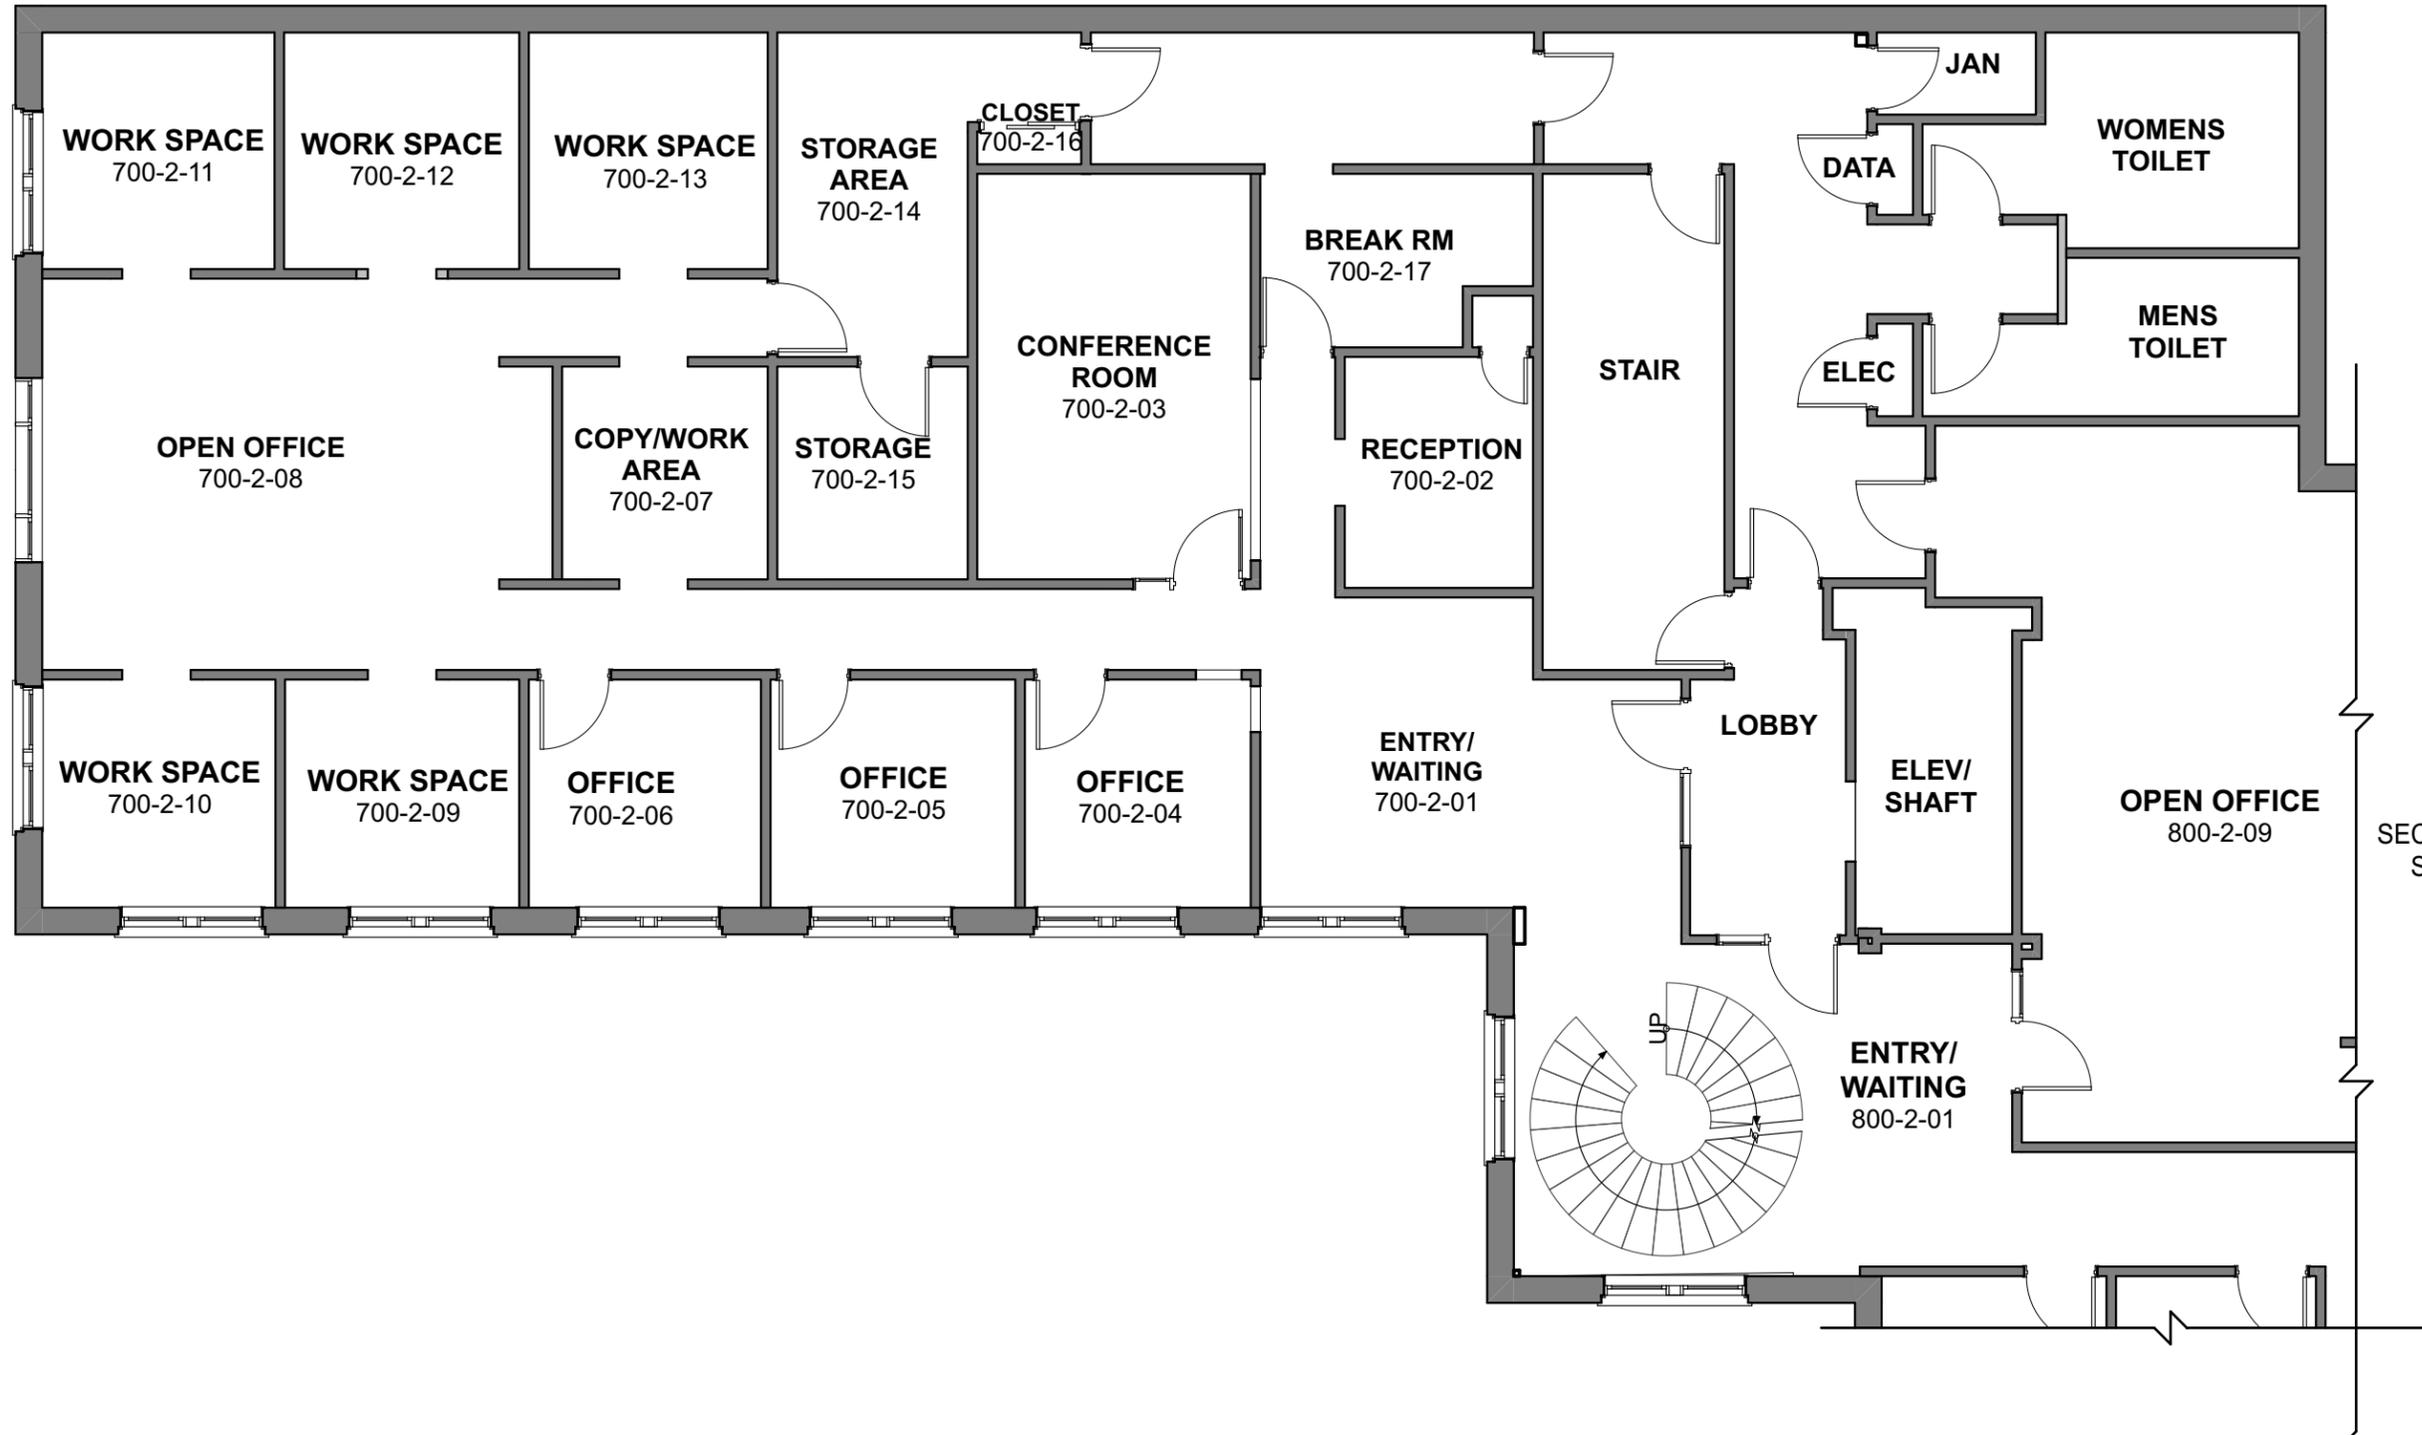

800  
SECOND FLOOR  
SEE EC-011

169 MAIN STREET  
700/800 PLAZA MIDDLESEX  
EXISTING CONDITIONS  
Middletown, CT  
700 - SECOND FLOOR & BUILDING CORE

DATE: 02/03/2025

SCALE: AS SHOWN

JOB # 24110

DWG #

**EC-010**

© 2024 NORTHEAST COLLABORATIVE

2/4/25, 11:06 AM