

PRIME OFFICE SPACE FOR LEASE

888 SOUTH ANDREWS AVENUE, FORT LAUDERDALE, FL



PROPERTY DETAILS

- Immediate occupancy
- Suite 203-1,400 SF-ideal for law/CPA/small business
- Suite 300- from 2,222 SF to 5,825 SF-lots of natural light
- Free parking on site (some covered spaces available)
- Walking distance to Broward County Courthouse and new Federal Courthouse
- Close proximity to Las Olas Boulevard, Port Everglades and FLL International Airport
- Easy access to Miami and West Palm Beach
- Multiple restaurants, retail uses and hotels located nearby

ABOUT PROPERTY



PRICE

\$34.75 SF/yr (Full Service)



YEAR BUILT

1988/2020 renov.



AVAILABLE SF

1,400 SF to 5,825 SF



PARKING

Ample on site



LOCATION

Downtown Fort Lauderdale

For more information:

Steve Hyatt

954.494.3091 | Shyatt@Bergercommercial.Com
bergercommercial.com



COMMERCIAL BROKERAGE AND PROPERTY MANAGEMENT

Information furnished regarding this property is from sources deemed reliable, but no warranty or representation as to the accuracy thereof and it is submitted subject to errors, omissions, prior sale, lease or withdrawal without prior notice.



PROPERTY DESCRIPTION

Immediate occupancy in downtown Fort Lauderdale

PROPERTY HIGHLIGHTS

- Space available from 1,400 SF to 5,825 SF
- Newly updated elevators and interiors
- On site management
- Free parking on site (some covered spaces available)
- Walking distance to Broward County Courthouse and new Federal Courthouse
- Located near the desirable residential neighborhoods of Rio Vista, Harbor Beach and the Las Olas Isles.

OFFERING SUMMARY

Lease Rate:	\$34.75 SF/yr (Full Service)
Available SF:	1,400 SF to 5,825 SF
Building Size:	28,221 SF


For more information:

Steve Hyatt

954.494.3091 | Shyatt@Bergercommercial.Com
bergercommercial.com



COMMERCIAL BROKERAGE AND PROPERTY MANAGEMENT

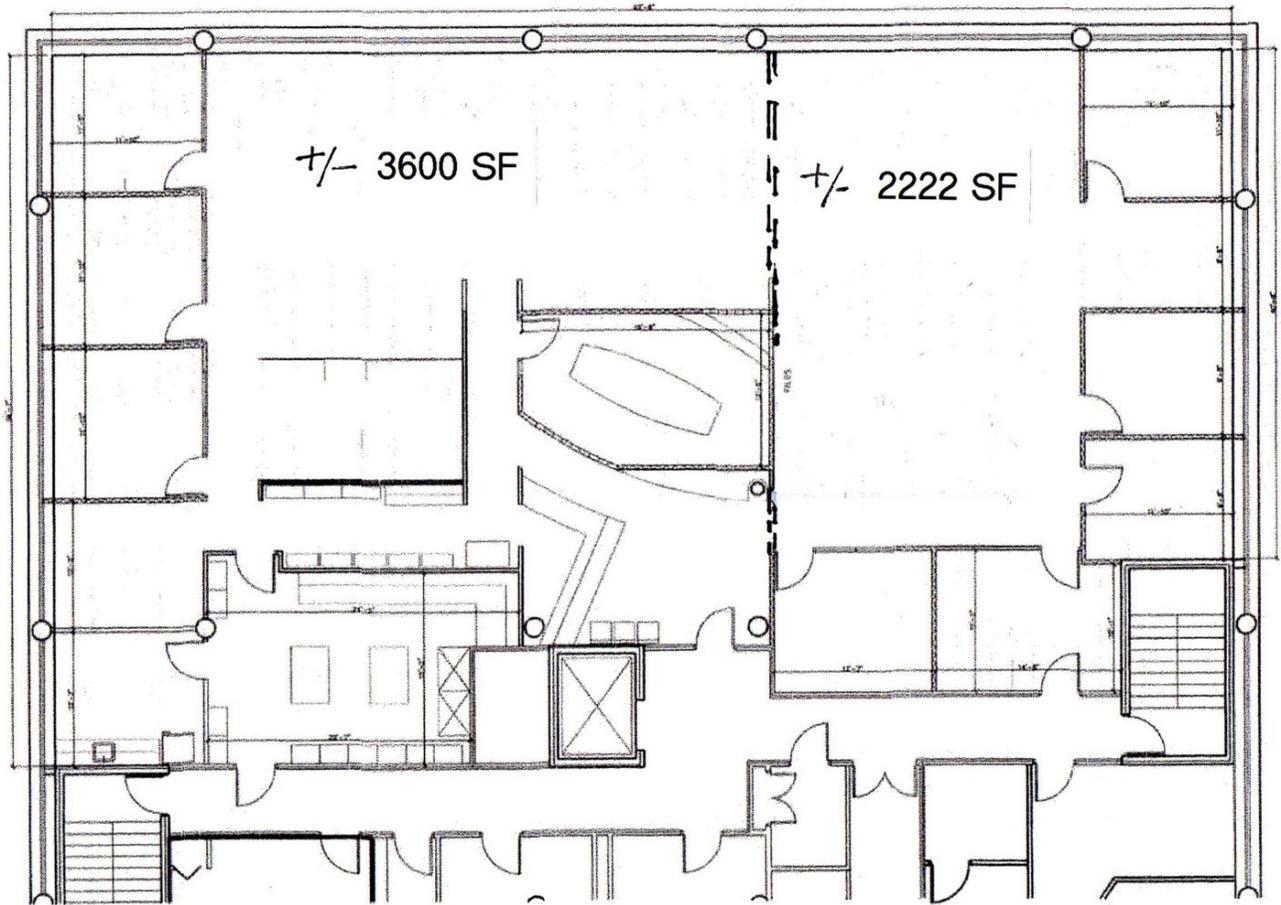

FLOOR PLAN

SCALE: 1/8" = 1'-0"

FLOORPLAN AS SUBDIVIDED

For more information:

Steve Hyatt



954.494.3091 | Shyatt@Bergercommercial.Com
bergercommercial.com



COMMERCIAL BROKERAGE AND PROPERTY MANAGEMENT

PRIME OFFICE SPACE FOR LEASE

ADDITIONAL PHOTOS

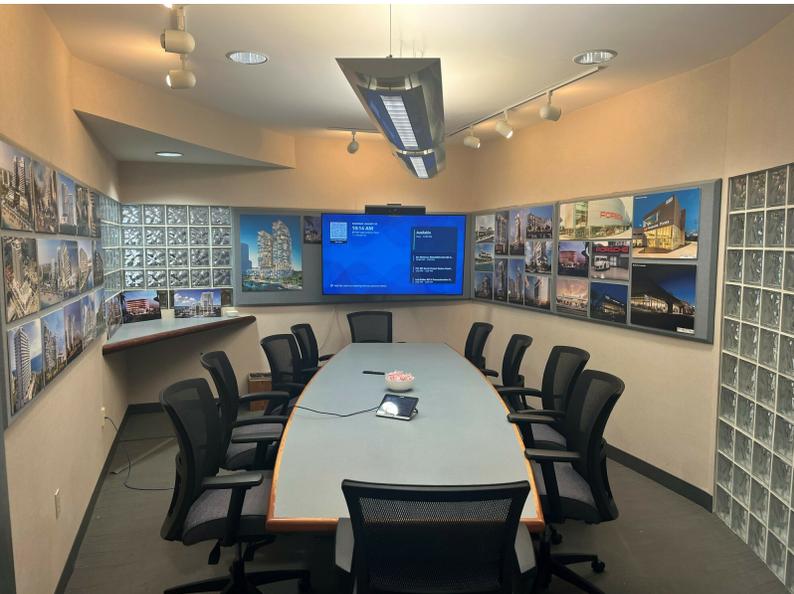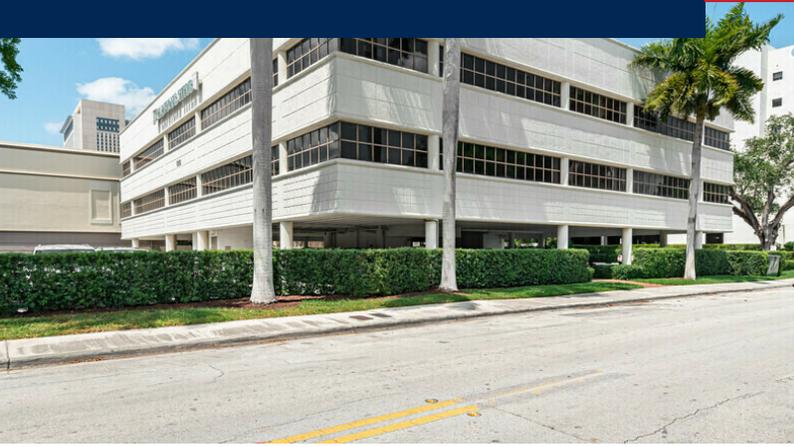

For more information:

Steve Hyatt

954.494.3091 | Shyatt@Bergercommercial.com
bergercommercial.com




COMMERCIAL BROKERAGE AND PROPERTY MANAGEMENT

Information furnished regarding this property is from sources deemed reliable, but no warranty or representation as to the accuracy thereof and it is submitted subject to errors, omissions, prior sale, lease or withdrawal without prior notice.

PRIME OFFICE SPACE FOR LEASE

LOCATION MAP

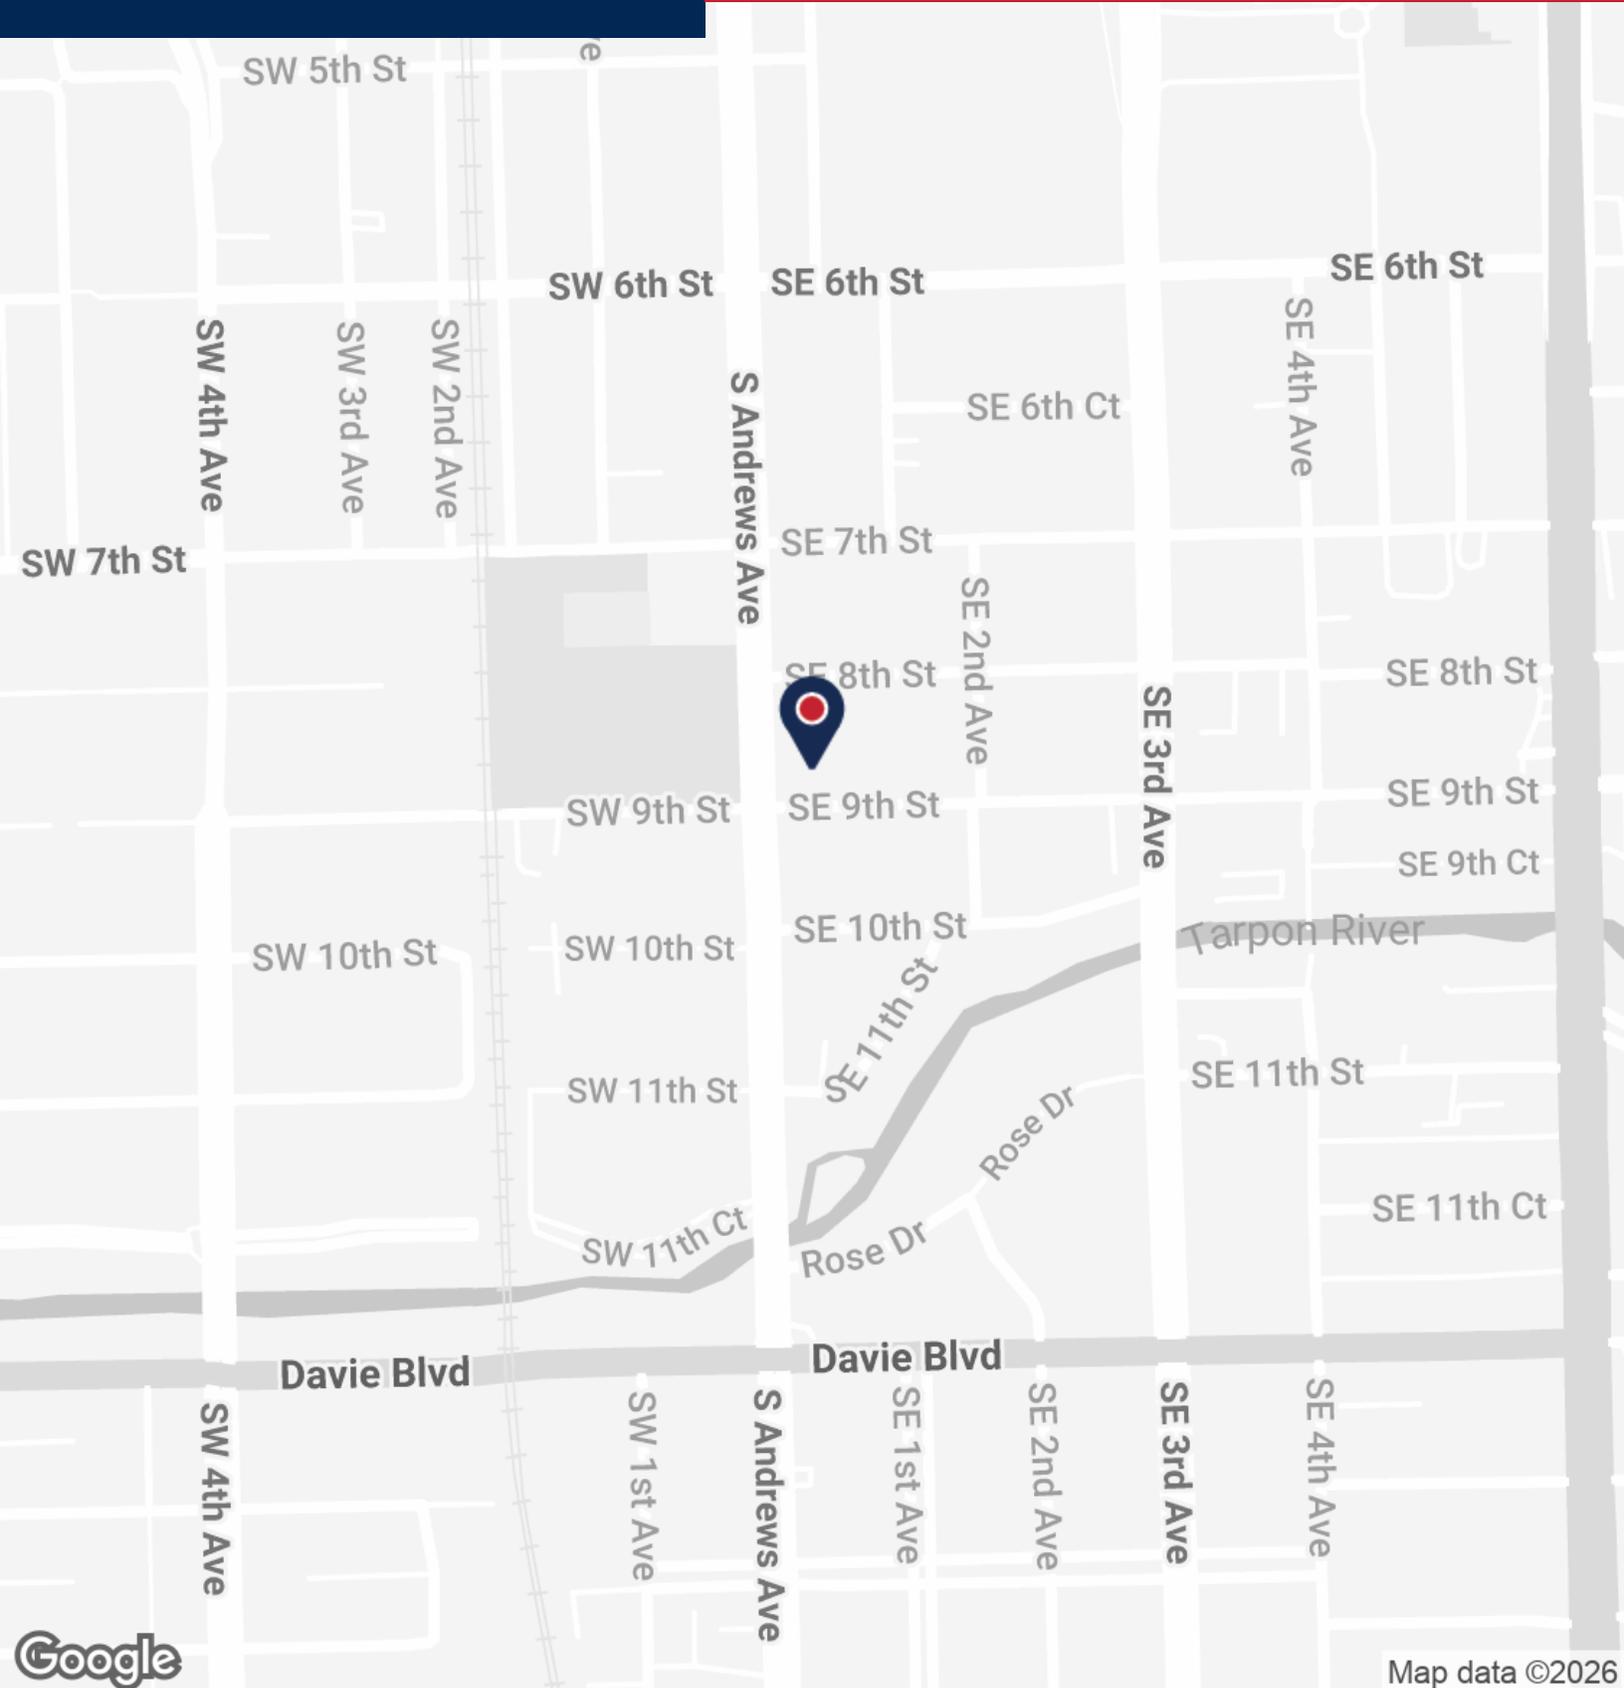

For more information:

Steve Hyatt

954.494.3091 | Shyatt@Bergercommercial.Com
bergercommercial.com




COMMERCIAL BROKERAGE AND PROPERTY MANAGEMENT

Information furnished regarding this property is from sources deemed reliable, but no warranty or representation as to the accuracy thereof and it is submitted subject to errors, omissions, prior sale, lease or withdrawal without prior notice.

PRIME OFFICE SPACE FOR LEASE

AERIAL MAP

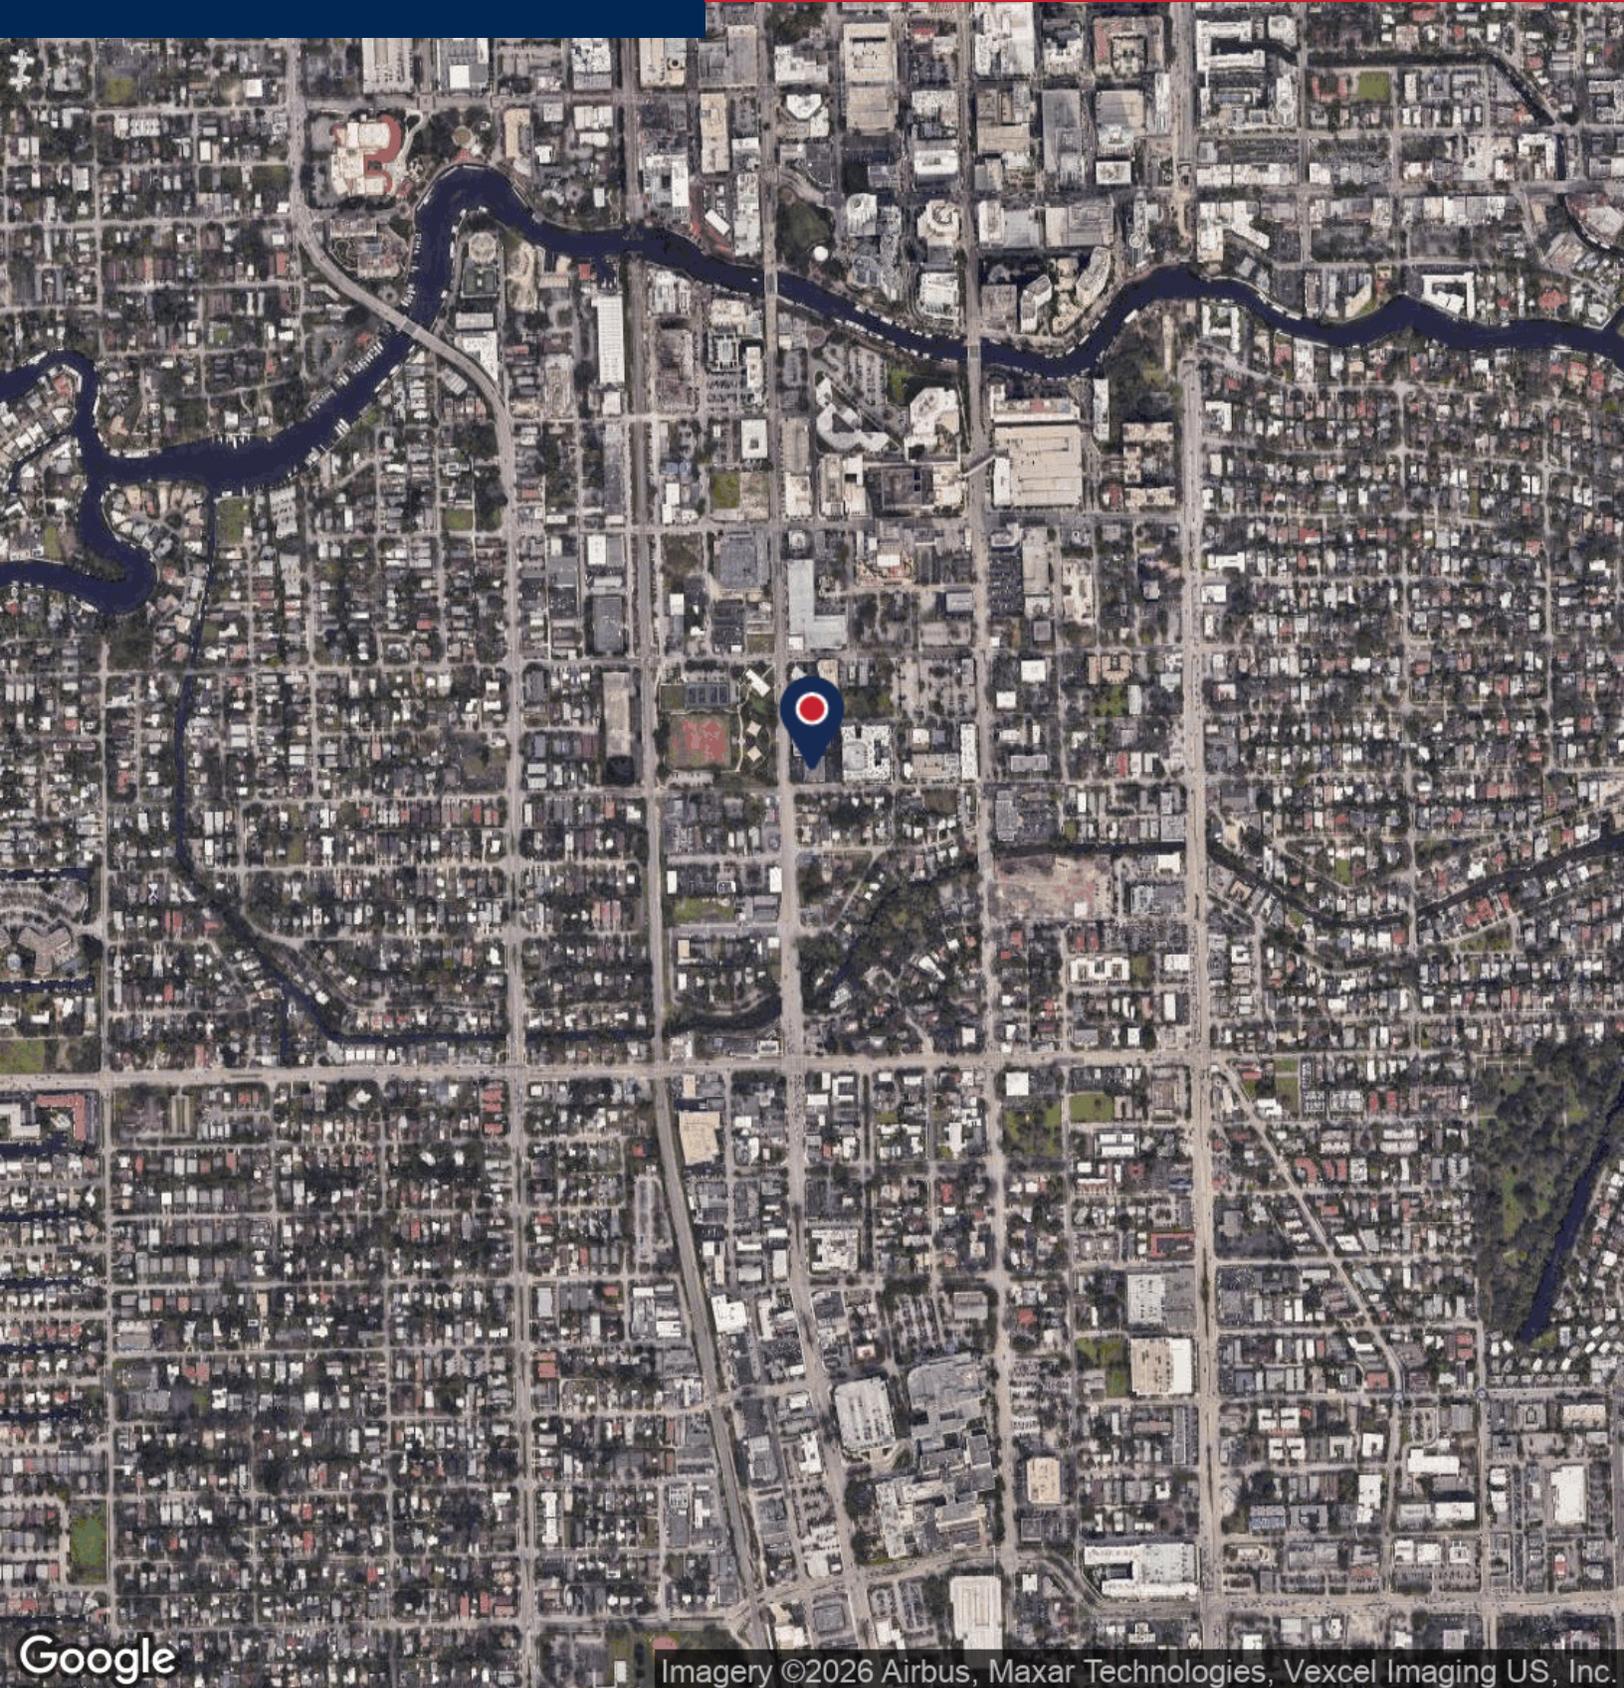

Google

Imagery ©2026 Airbus, Maxar Technologies, Vexcel Imaging US, Inc.

For more information:

Steve Hyatt

954.494.3091 | Shyatt@Bergercommercial.Com
bergercommercial.com



Information furnished regarding this property is from sources deemed reliable, but no warranty or representation as to the accuracy thereof and it is submitted subject to errors, omissions, prior sale, lease or withdrawal without prior notice.