



3 7th FLOOR DEVELOPMENT AREA  
SCALE: 1" = 30'

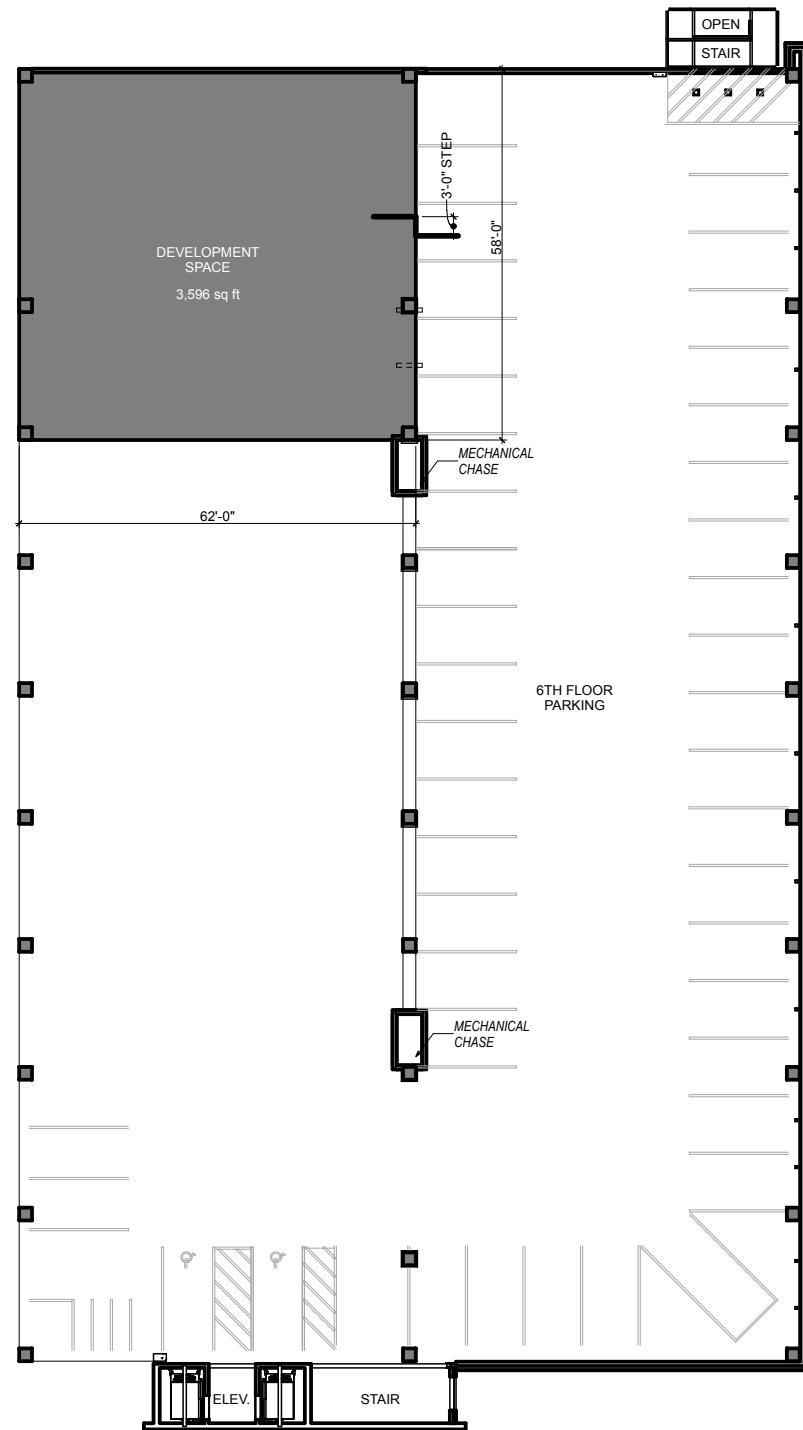

2 6th FLOOR DEVELOPMENT AREA  
SCALE: 1" = 30'

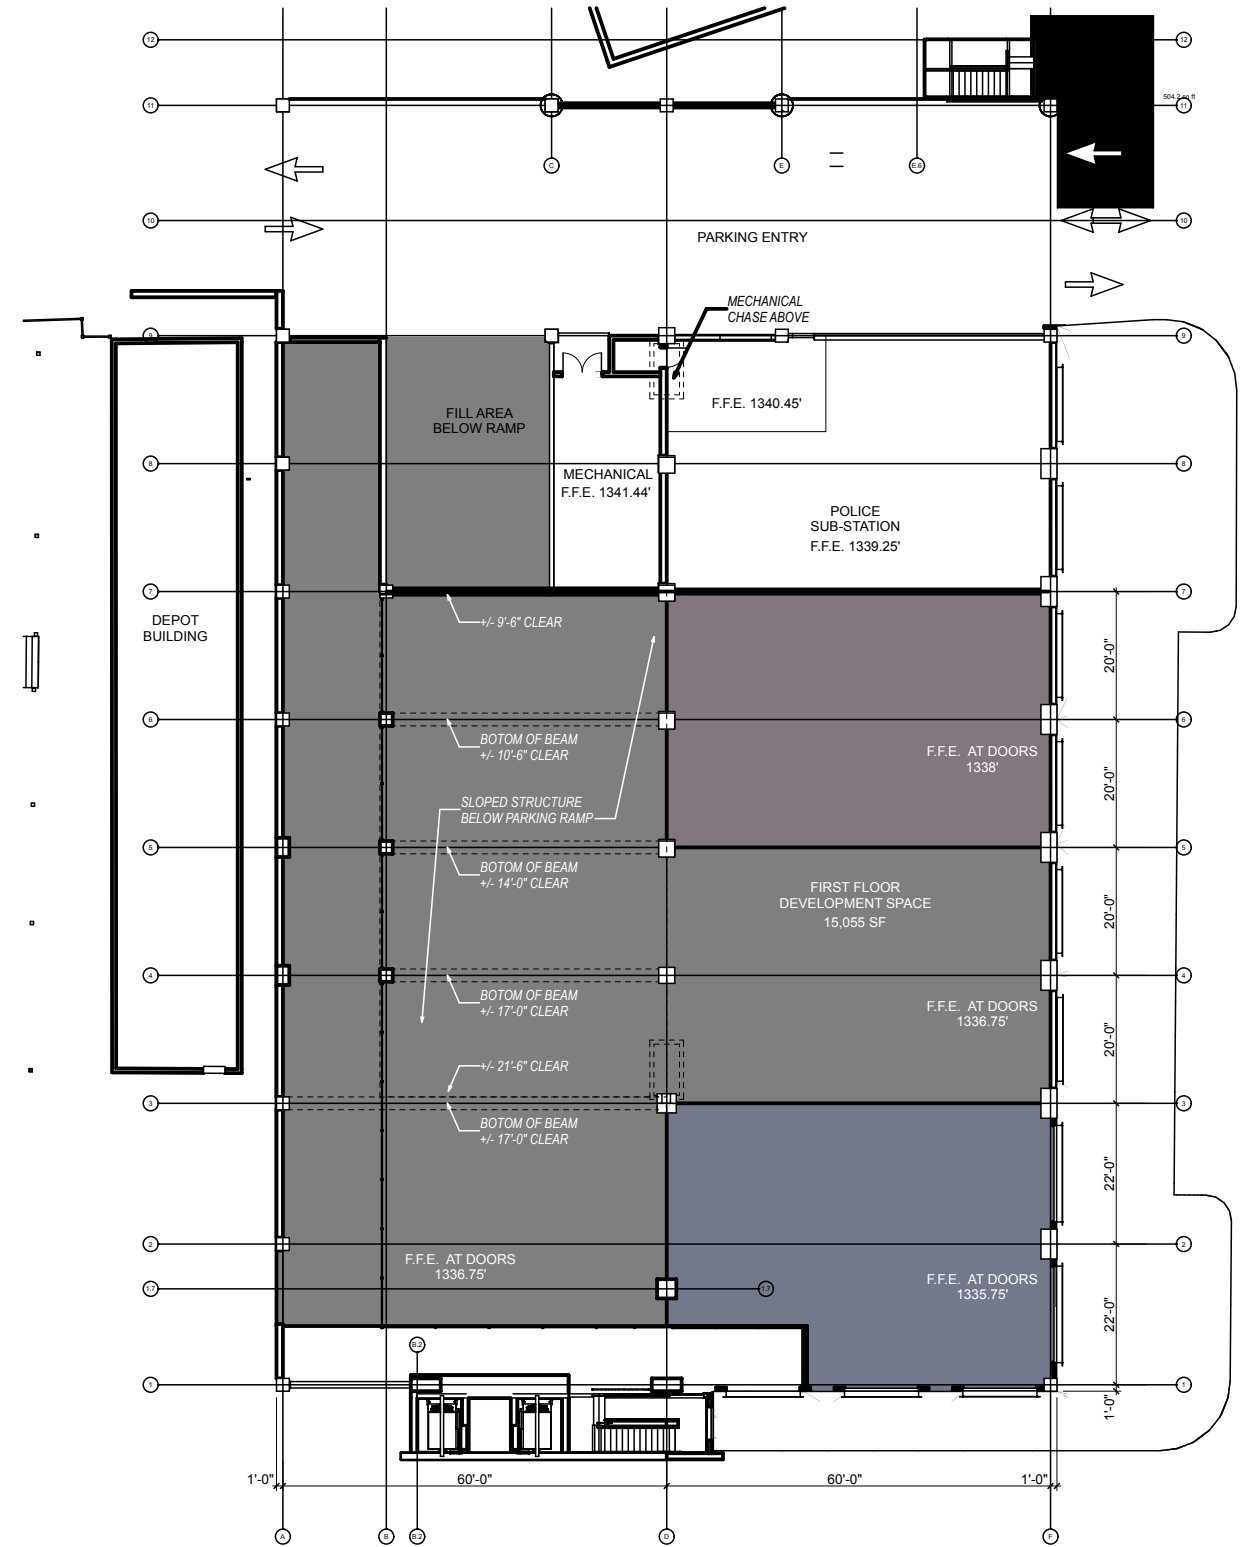

1 1st FLOOR DEVELOPMENT AREA  
SCALE: 1" = 30'

