



The Vineyard

435 N Whisman Road, Mountain View, CA 94043

FOR LEASE
±7,744 SF


CBRE

Property Highlights

- Standalone Class A Modern Office/R&D Building Located in a Prestigious and Well Managed Business Park
- Open Office Space with 4 Conference Rooms, Lunchroom and Large R&D Area
- Windows on All Four Sides Allows Plentiful Natural Light
- Easy Access to Hwy 101, 85, 237 & Public Transportation
- Stevens Creek Trail for Walking/Biking
- Outside Lunch Area and On-Site Restaurant
- Large Glass Double Door in the Rear for R&D Users
- Server Room with Dedicated Air
- Potential Expansion to 485 N Whisman for a Total of ±11,492 SF
- Four Assigned Parking Spots + Ample Unreserved Surface Parking
- Located Near Google in the Heart of Silicon Valley
- 600 Amps @ 120/208v (Tenant To Verify)
- 5 Minutes to Downtown Mountain View
- Available Now




Site Plan

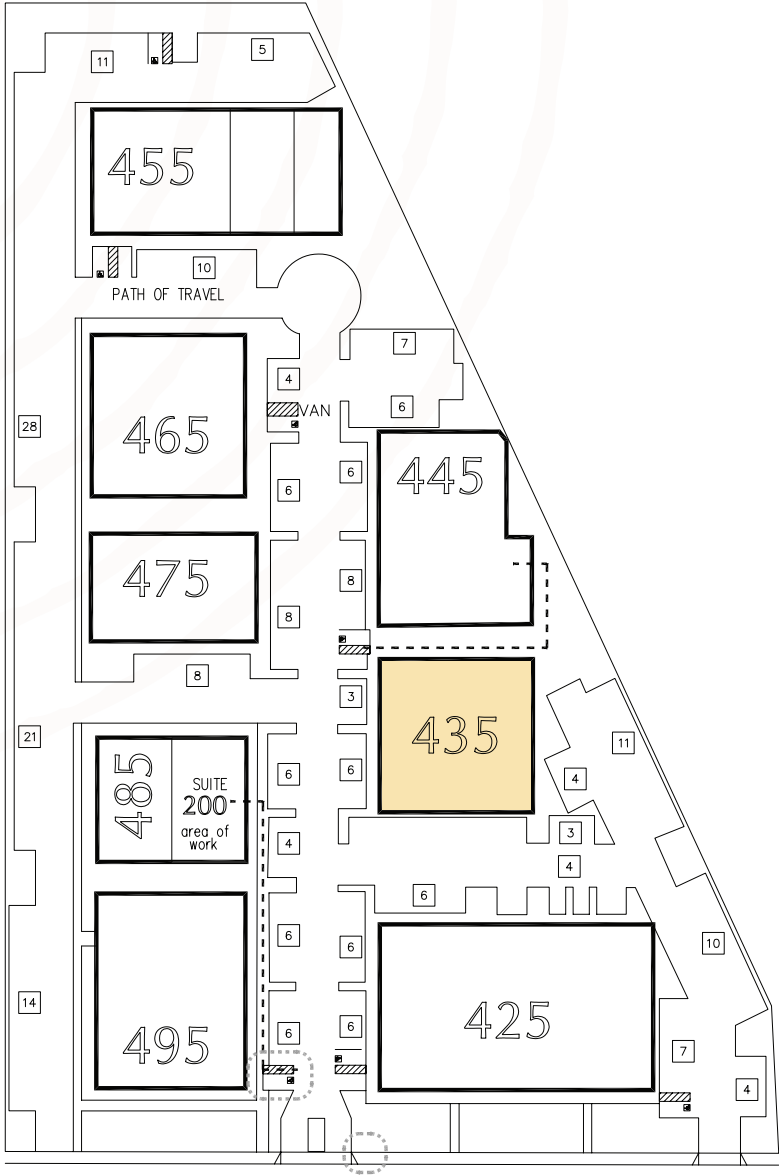

North Whisman Road

Floor Plan

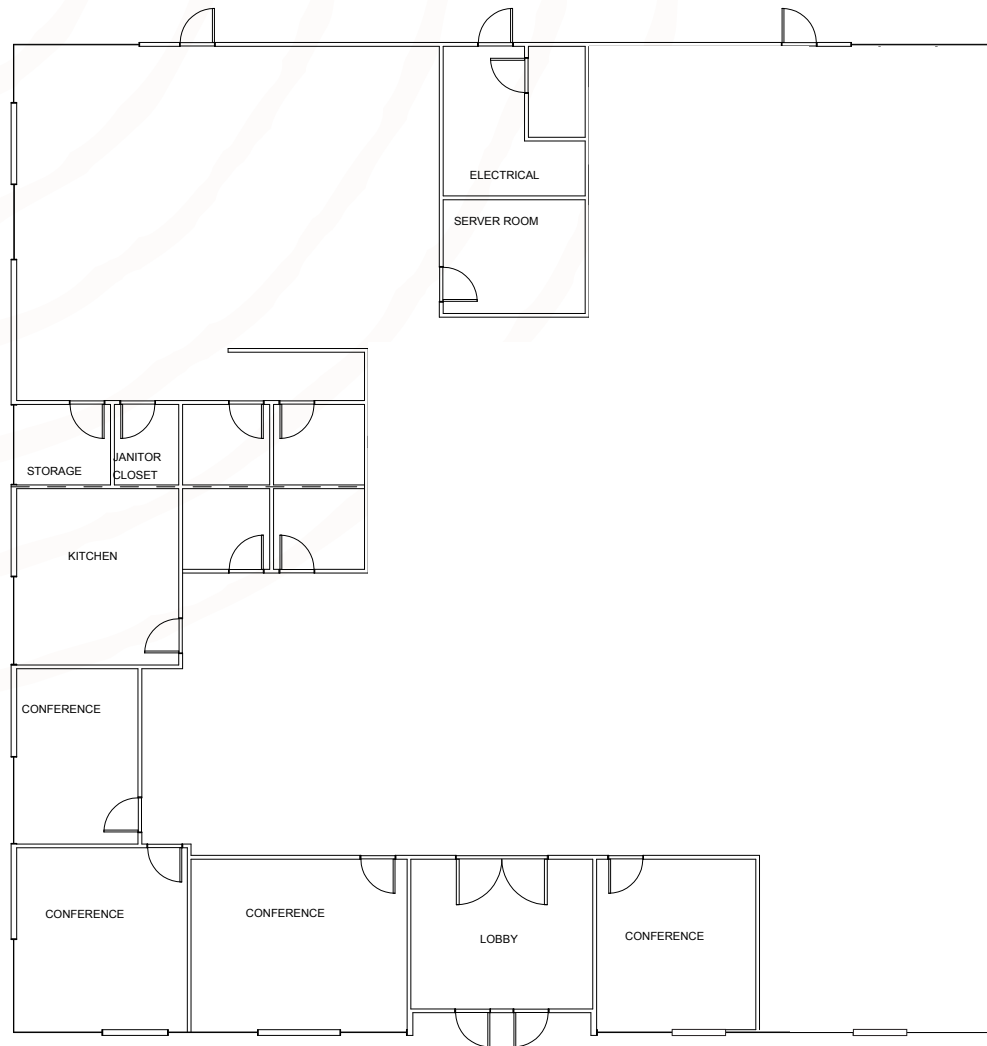


Floor plan not to scale

Interior Photos



Amenities Map

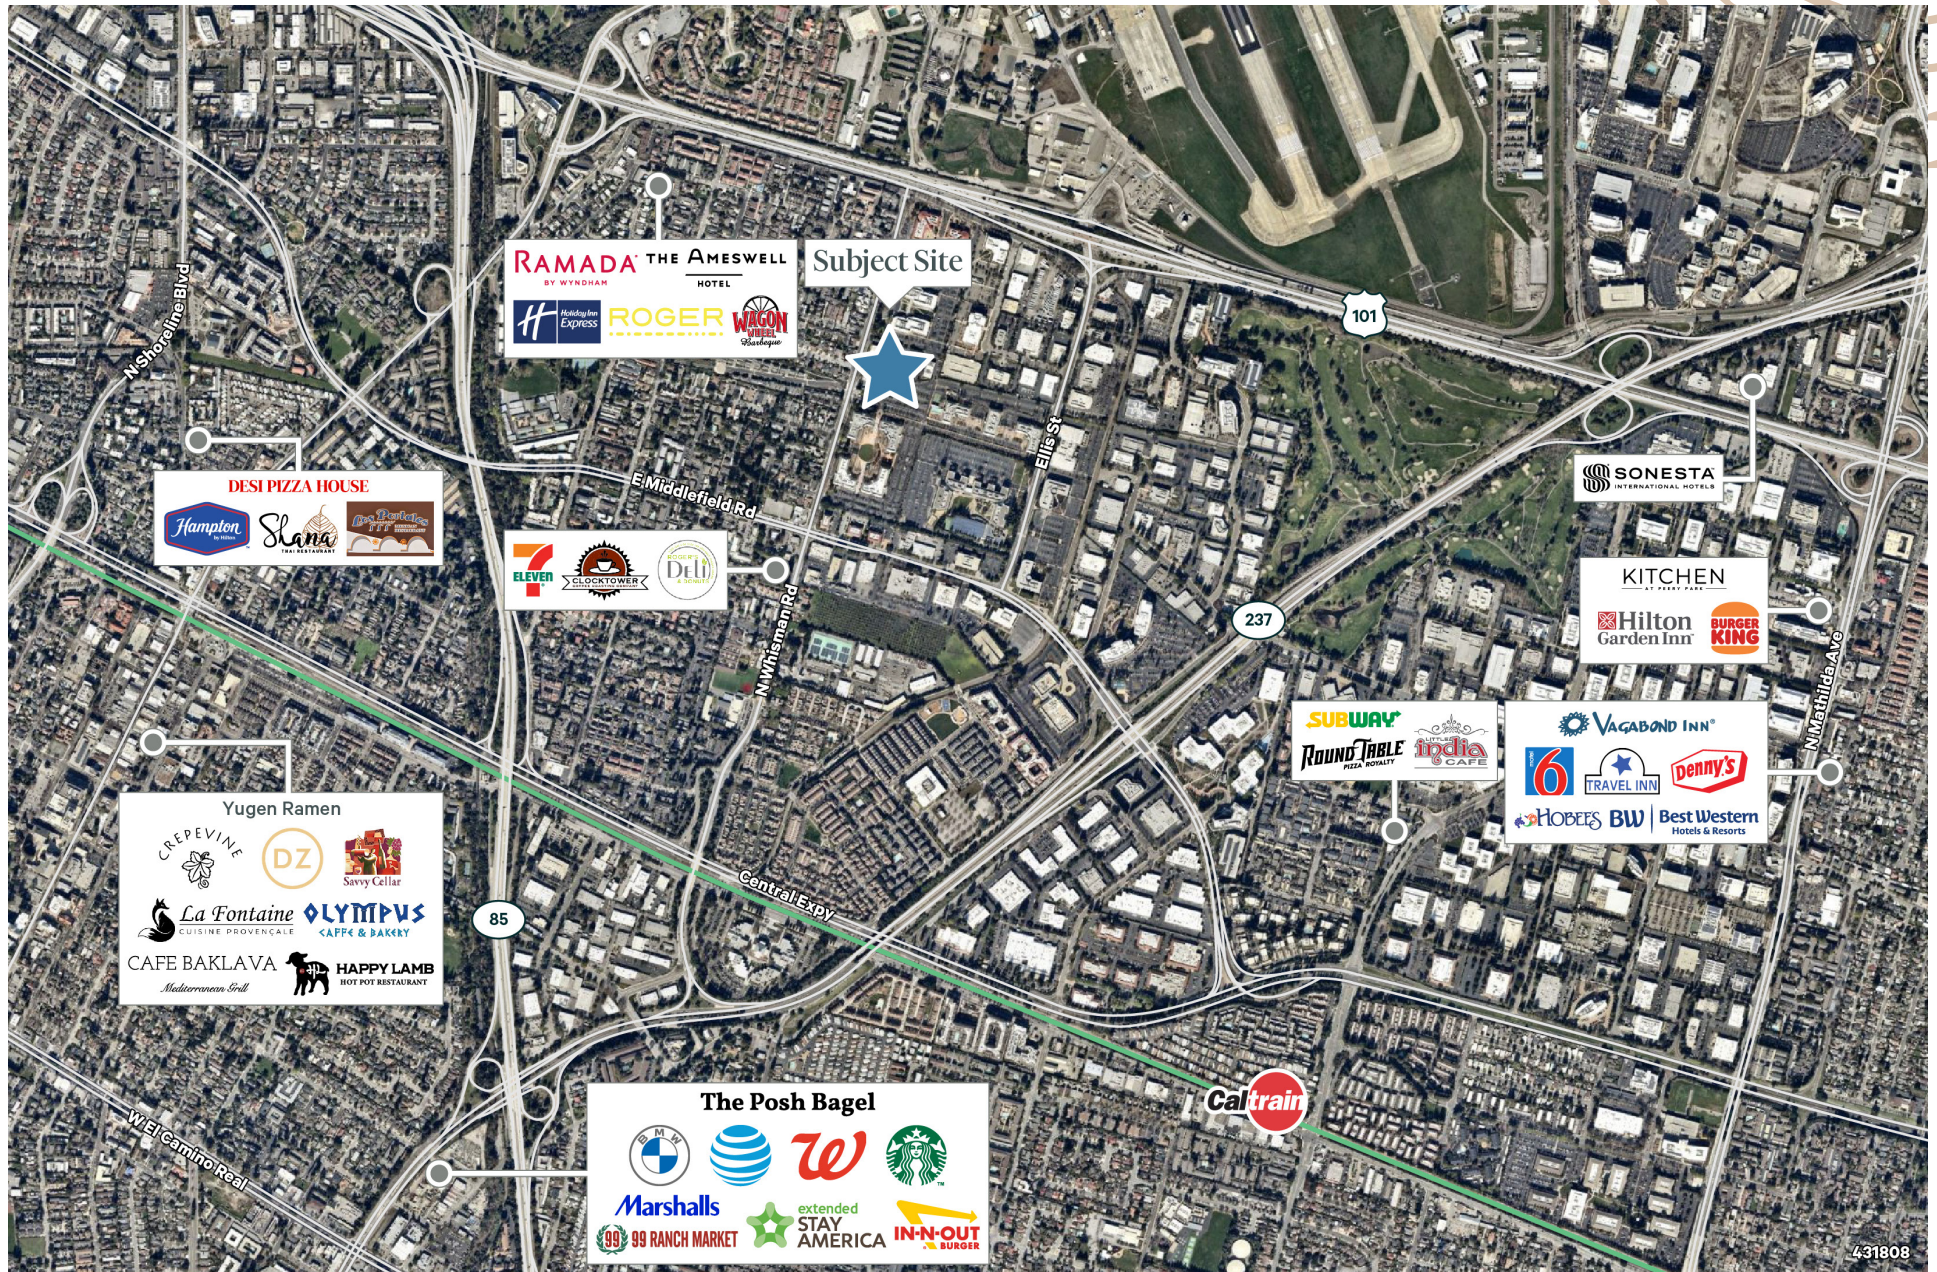

The Vineyard

435 N Whisman Road, Mountain View, CA 94043

CONTACTS

Will Schmidt

Senior Vice President

Lic. 01988485

+1 408 393 6603

will.schmidt@cbre.com

Geoff Gonzalez

Senior Associate

Lic. 02038965

+1 925 683 5210

geoff.gonzalez@cbre.com

Mike Charters

Senior Vice President

Lic. 01733612

+1 408 453 7498

mike.charters@cbre.com

CBRE

© 2025 CBRE, Inc. All rights reserved. This information has been obtained from sources believed reliable but has not been verified for accuracy or completeness. CBRE, Inc. makes no guarantee, representation or warranty and accepts no responsibility or liability as to the accuracy, completeness, or reliability of the information contained herein. You should conduct a careful, independent investigation of the property and verify all information. Any reliance on this information is solely at your own risk. CBRE and the CBRE logo are service marks of CBRE, Inc. All other marks displayed on this document are the property of their respective owners, and the use of such marks does not imply any affiliation with or endorsement of CBRE. Photos herein are the property of their respective owners. Use of these images without the express written consent of the owner is prohibited.