


**LEASE OUT LINE DRAWING**  
**SPACE #19B**  
**ARDMORE COMMONS**  
**ARDMORE, OKLAHOMA**


DATE:	04-29-2015
JOB NO.:	NMA 06025
SHEET NO.:	19.1

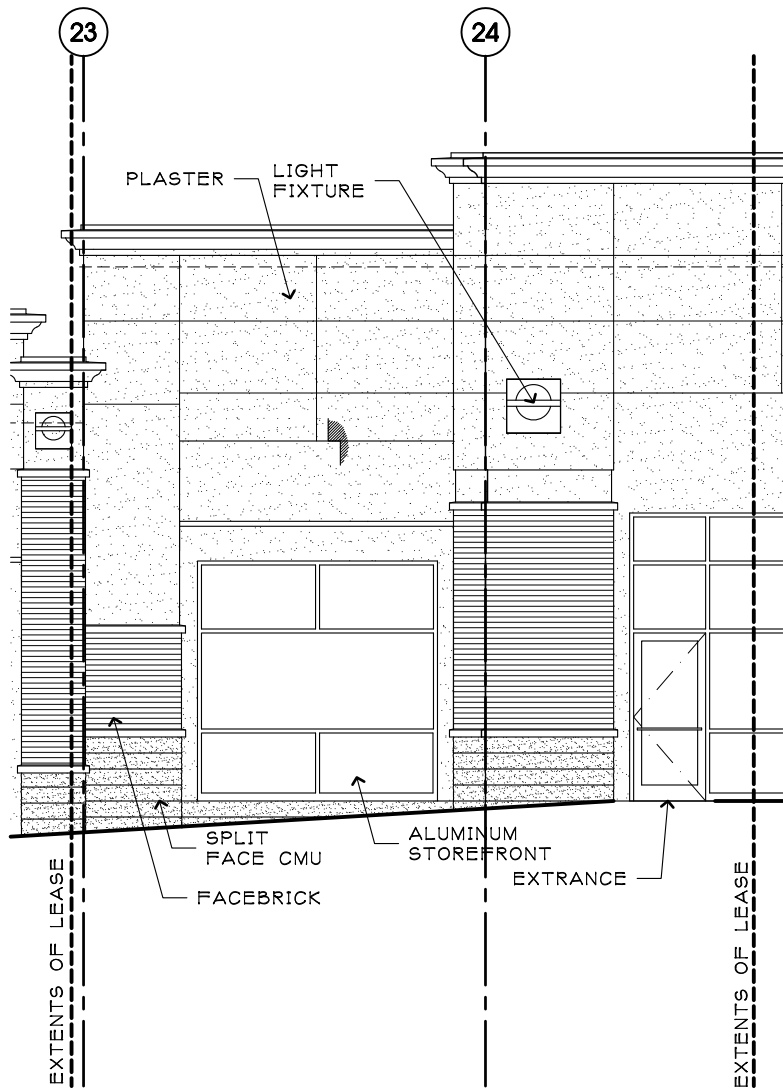

**#19-B EXTERIOR ELEV- SOUTH**  
 1/8" = 1'-0"

**LEASE OUT LINE DRAWING**  
**SPACE #19-B**  
**ARDMORE COMMONS**  
**ARDMORE, OKLAHOMA**

DATE:	04-29-2015
JOB NO.:	NMA 06025
SHEET NO.:	19.2

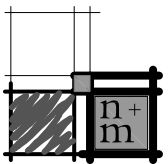


NELSON + MORGAN  
 ARCHITECTS, INC.

Architects ■ Planners ■ Interior Design

2717 Wind River Lane, Ste 230, Denton, Texas 76210  
 940.566.0266 Fax 940.566.0223

301 West Main Street Ardmore, Oklahoma 73401  
 580.223.0323


info@nelsonmorgan.com

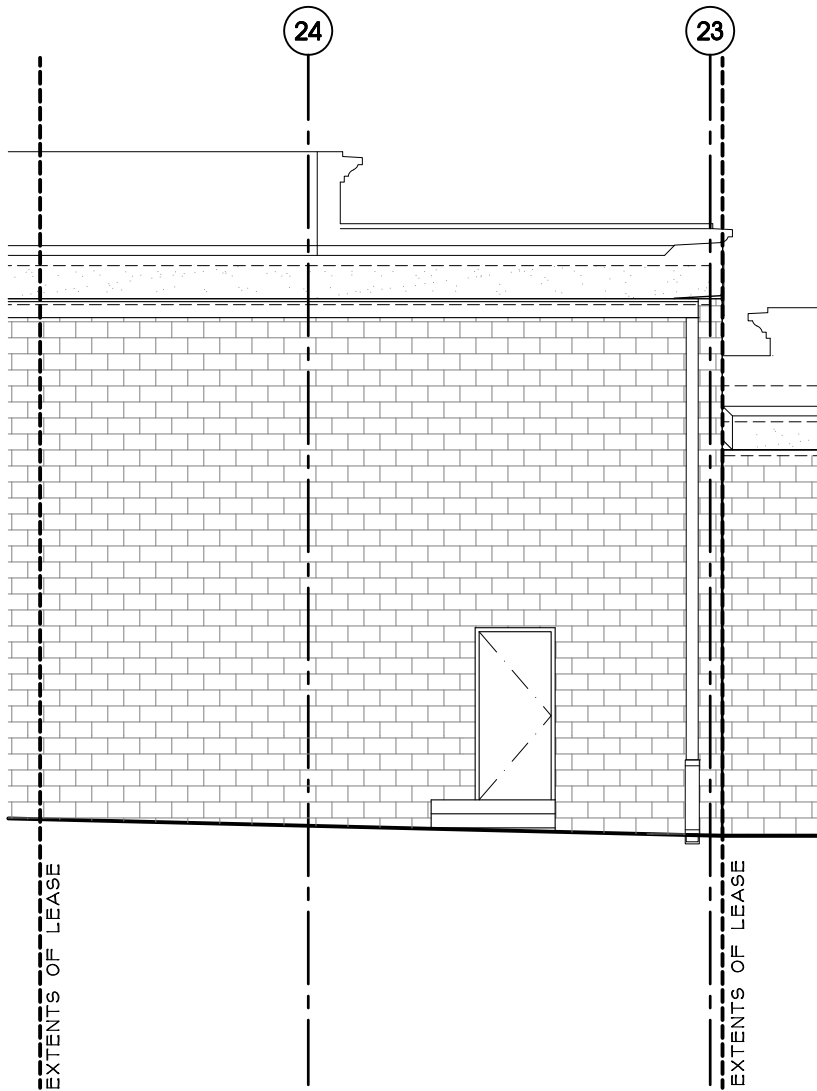

**#19-B EXTERIOR ELEV- NORTH**  
 1/16" = 1'-0"

**LEASE OUT LINE DRAWING  
 SPACE #19-B  
 ARDMORE COMMONS  
 ARDMORE, OKLAHOMA**

DATE:	04-29-2015
JOB NO.:	NMA 06025
SHEET NO.:	19.3

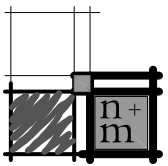

NELSON + MORGAN  
 ARCHITECTS, INC.

Architects ■ Planners ■ Interior Design

2717 Wind River Lane, Ste 230, Denton, Texas 76210  
 940.566.0266 Fax 940.566.0223

301 West Main Street Ardmore, Oklahoma 73401  
 580.223.0323

info@nelsonmorgan.com