



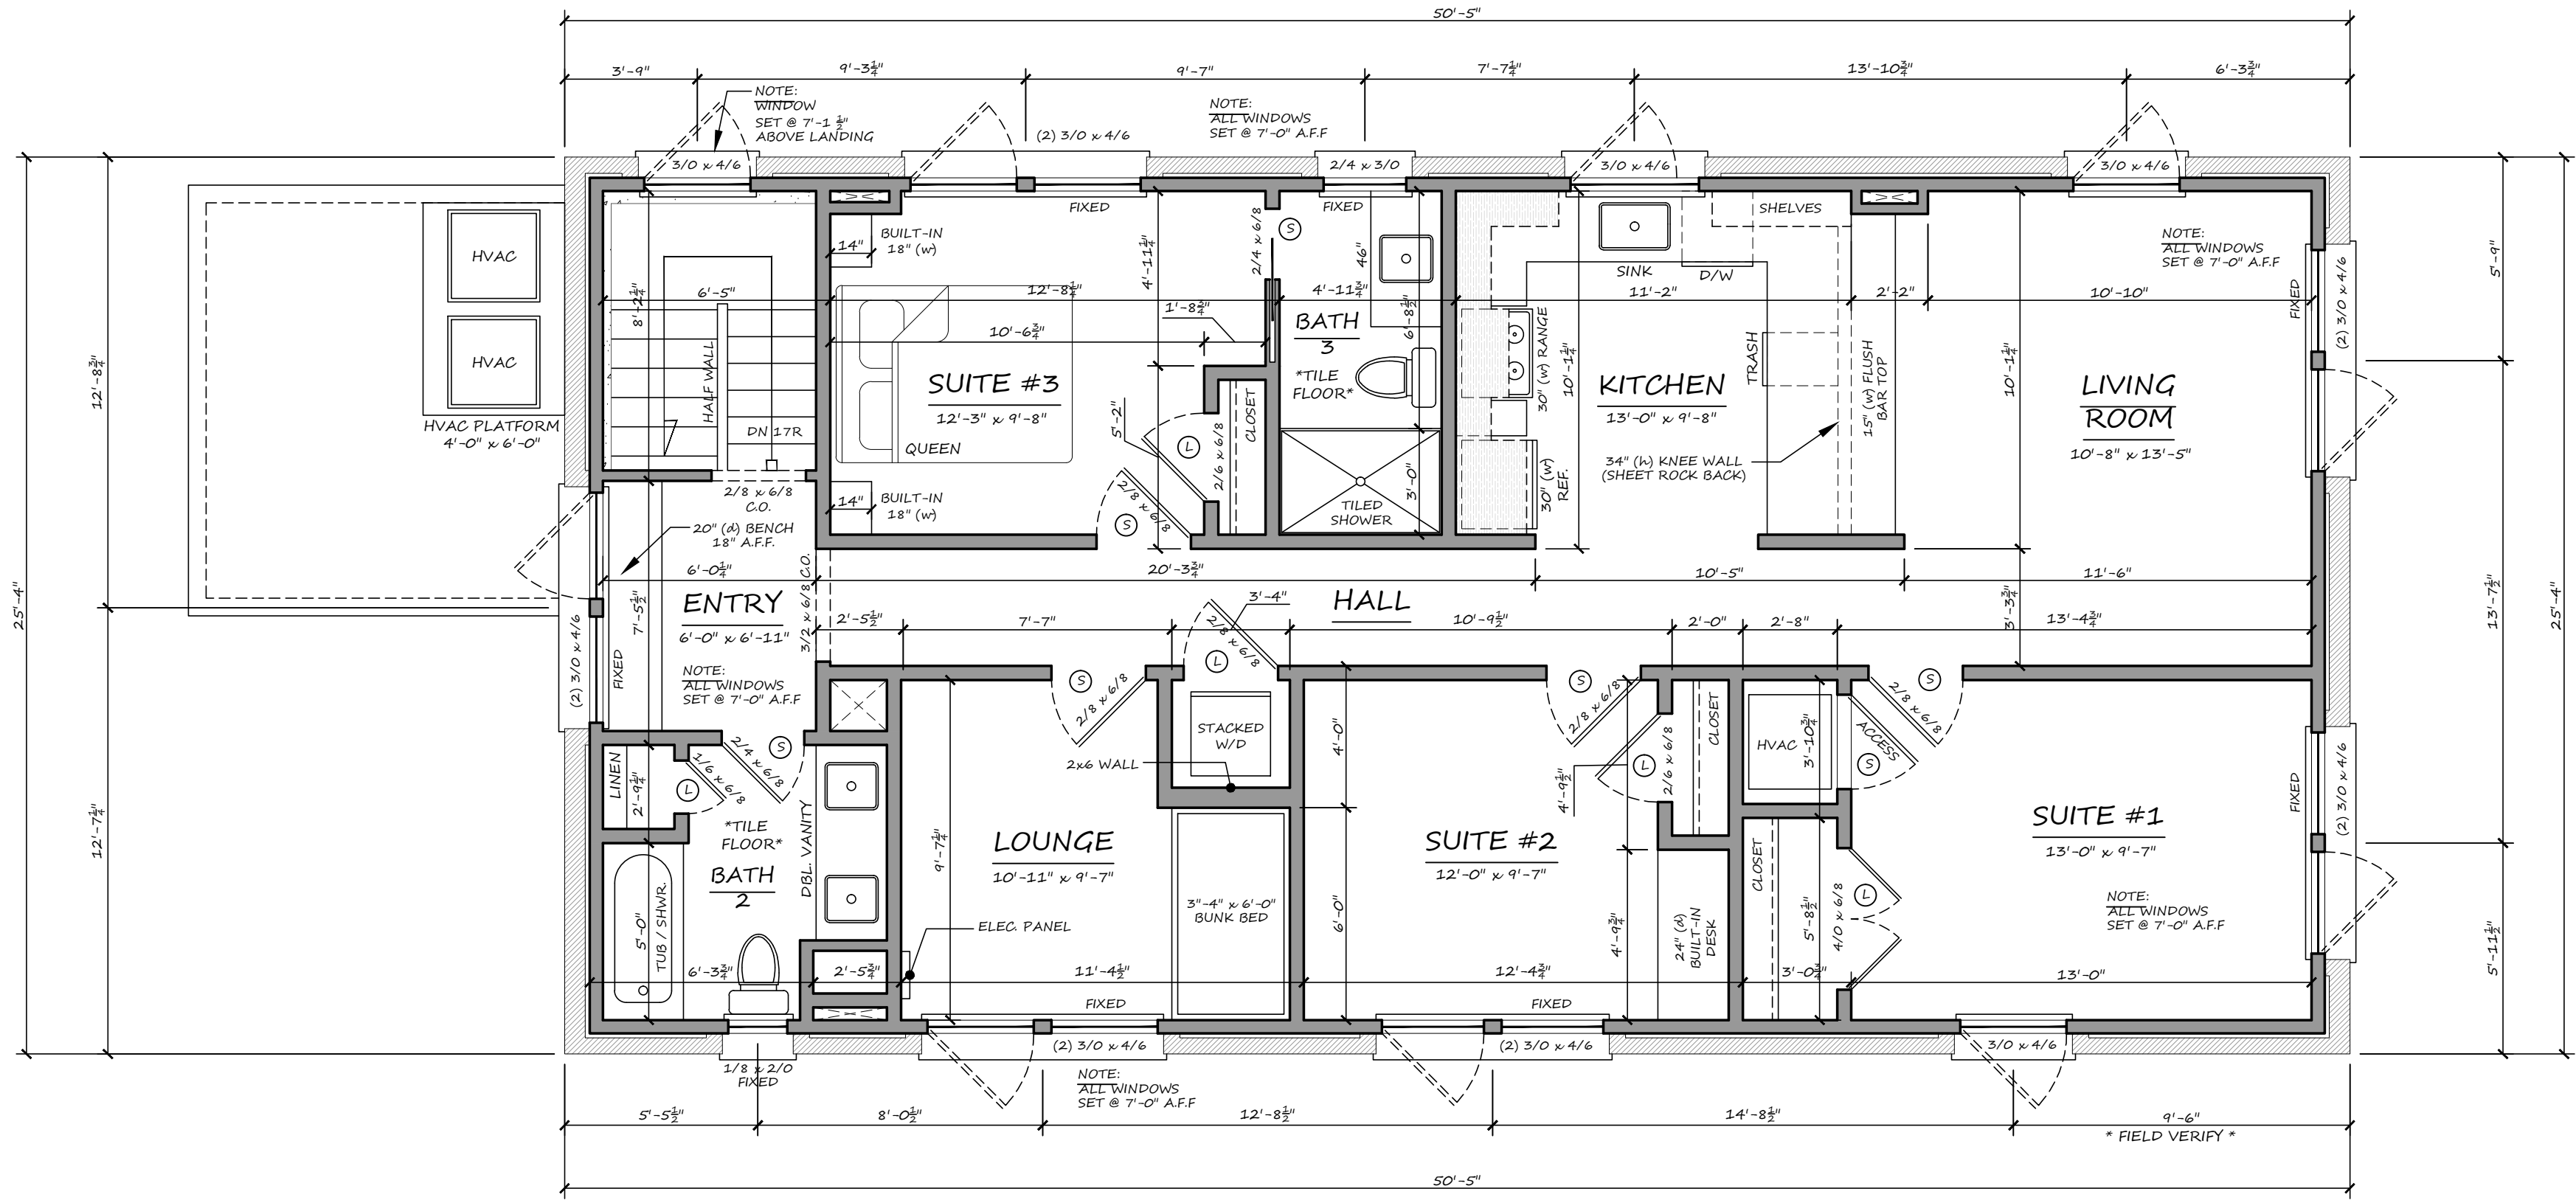


2/A1.0
1/4" = 1'-0"

2ND FLOOR
(PROPOSED)

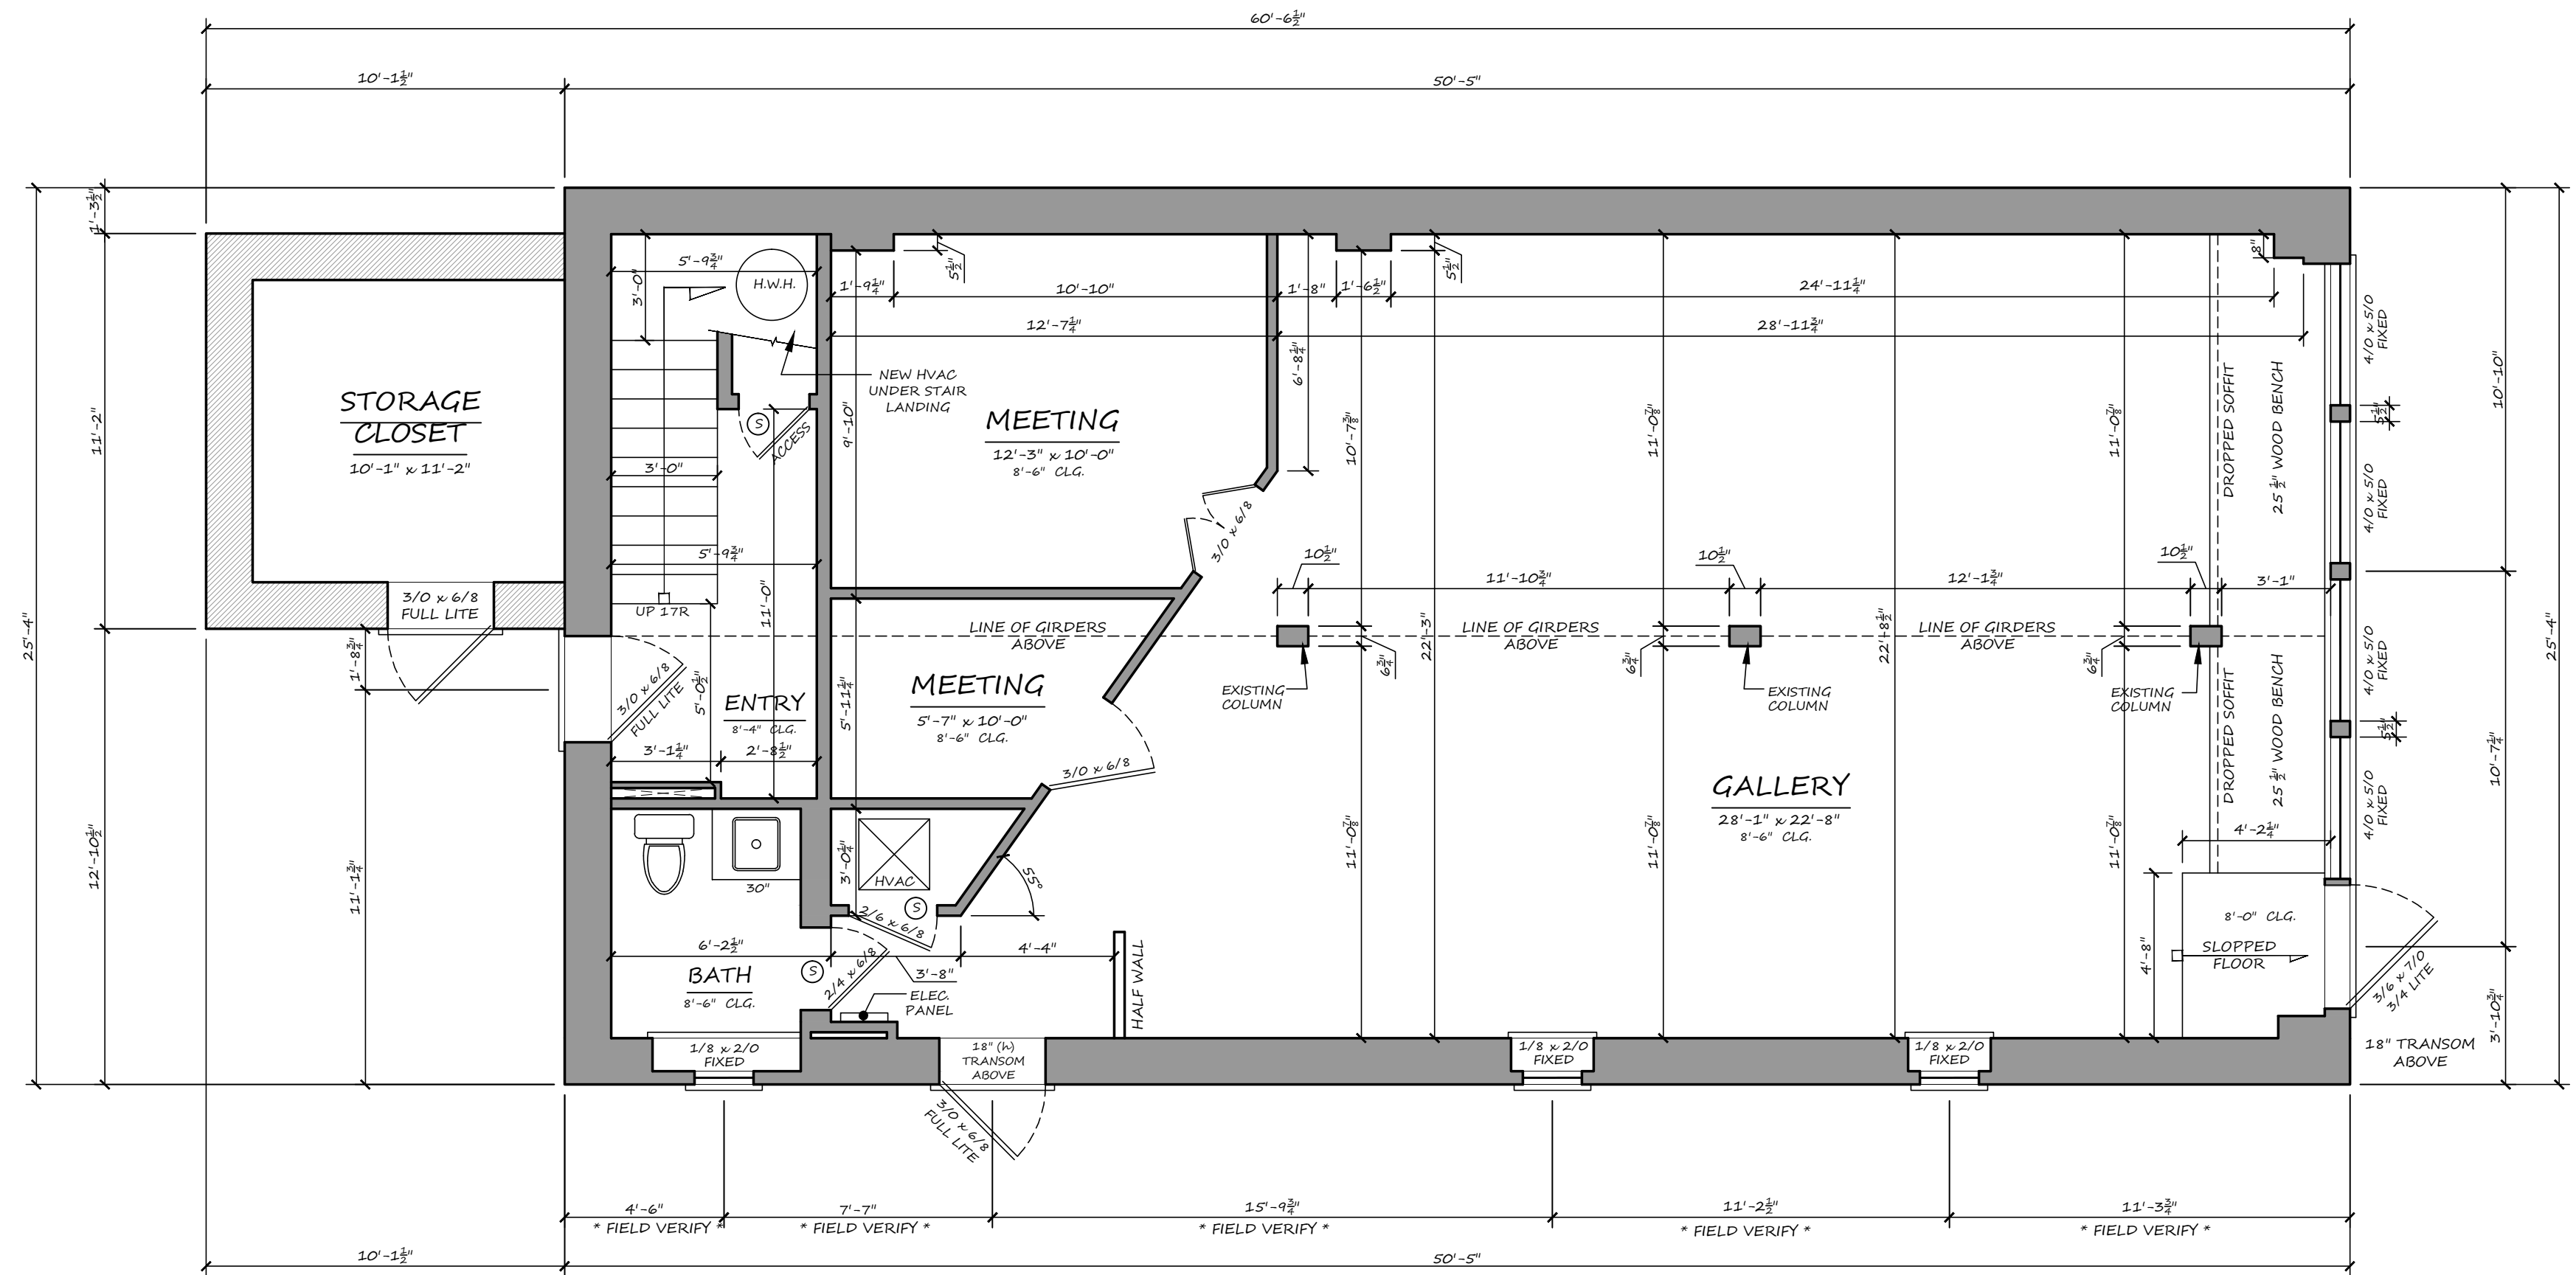

1/A1.0
1/4" = 1'-0"

1ST FLOOR
(PROPOSED)

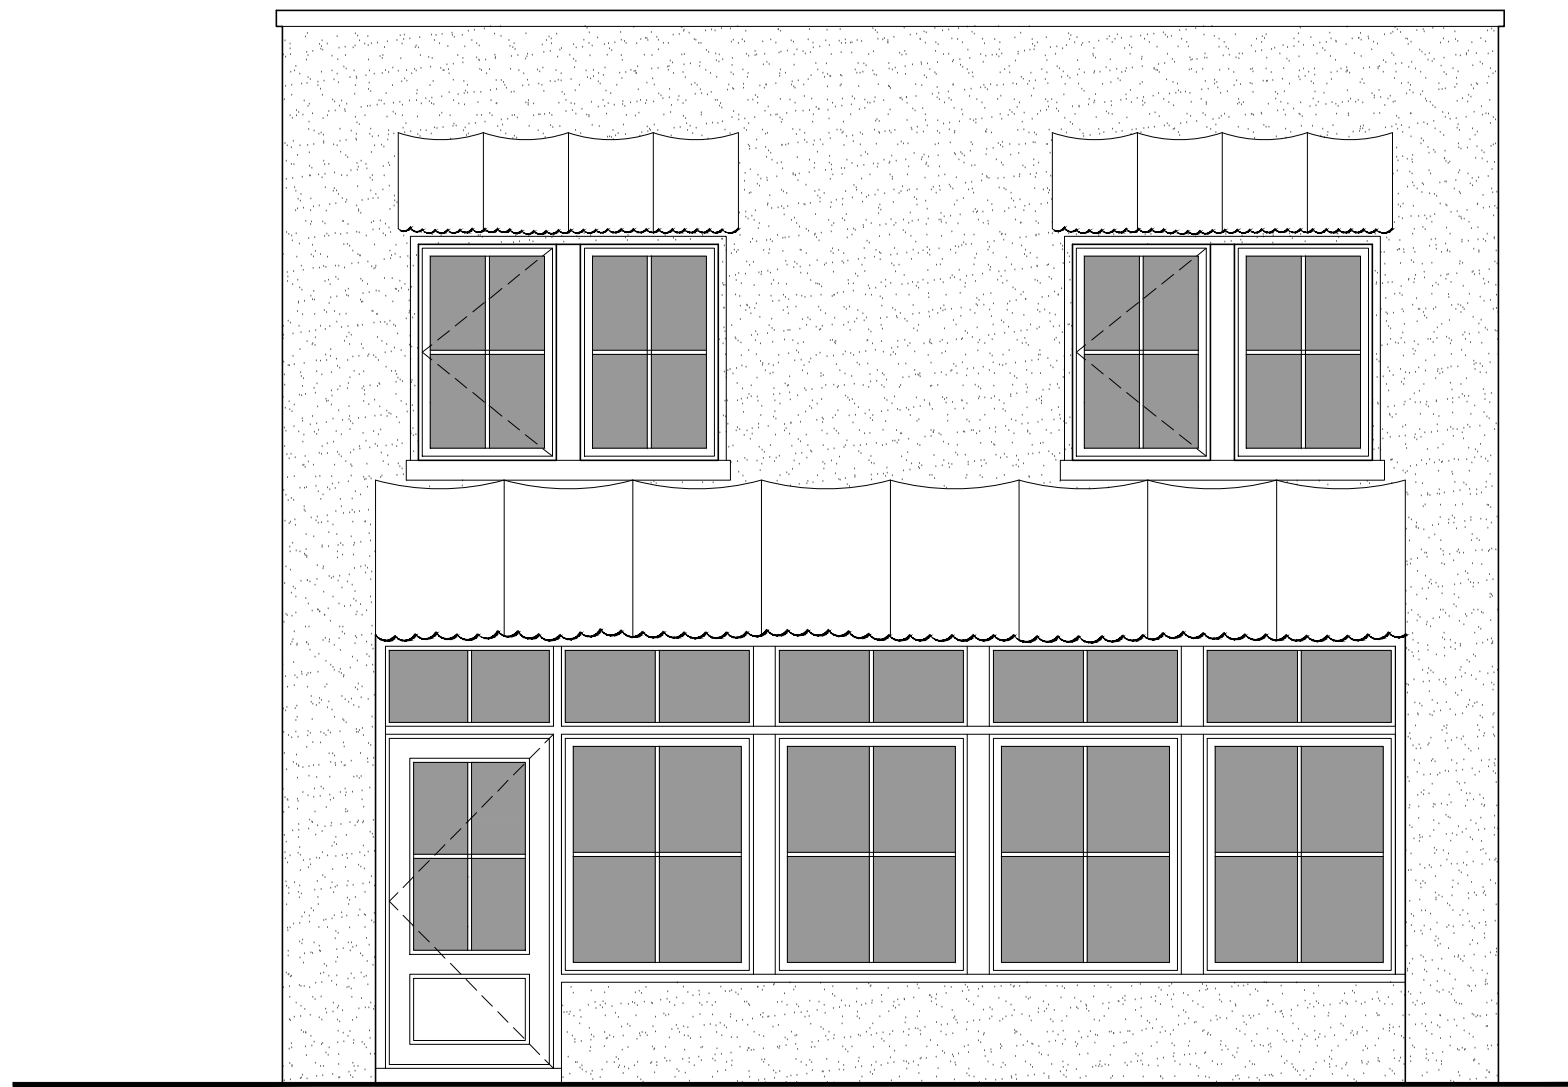

1/A2.0

FRONT ELEVATION

1/4" = 1'-0"

(PROPOSED)




2/A2.0

LEFT ELEVATION

1/4" = 1'-0"

(PROPOSED)

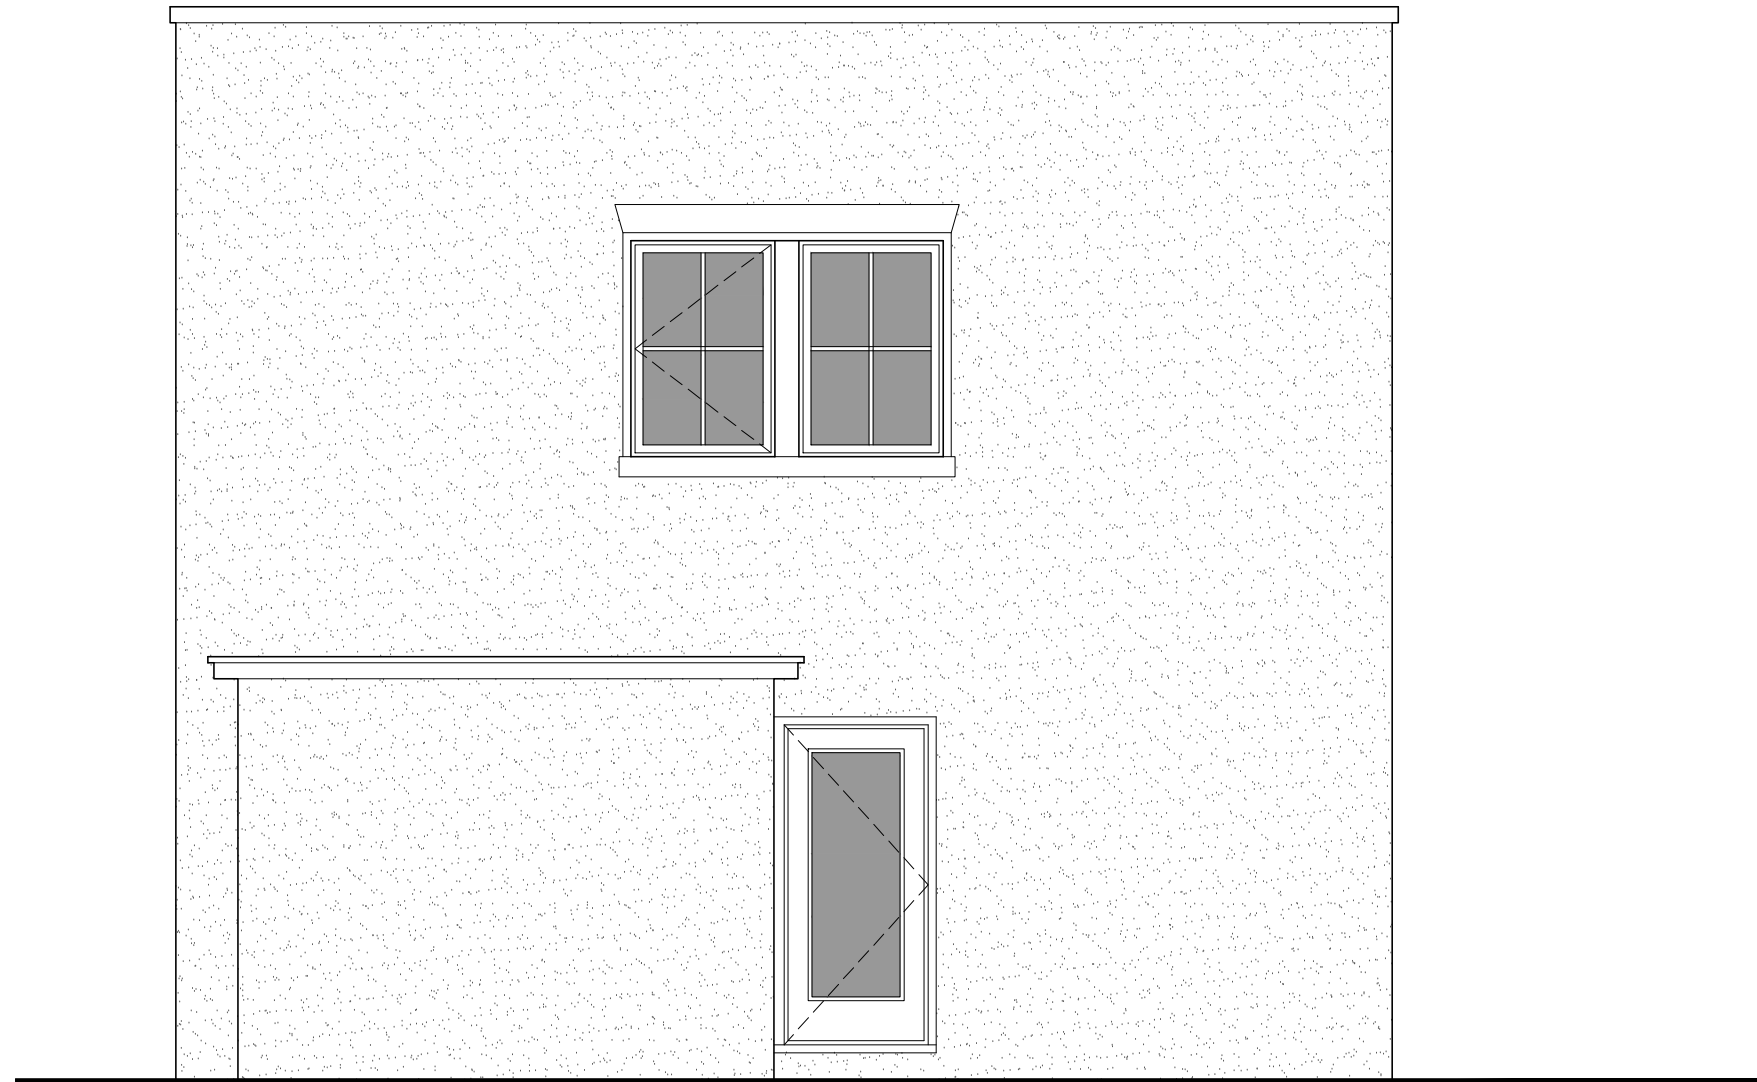


3/A2.0

REAR ELEVATION

1/4" = 1'-0"

(PROPOSED)

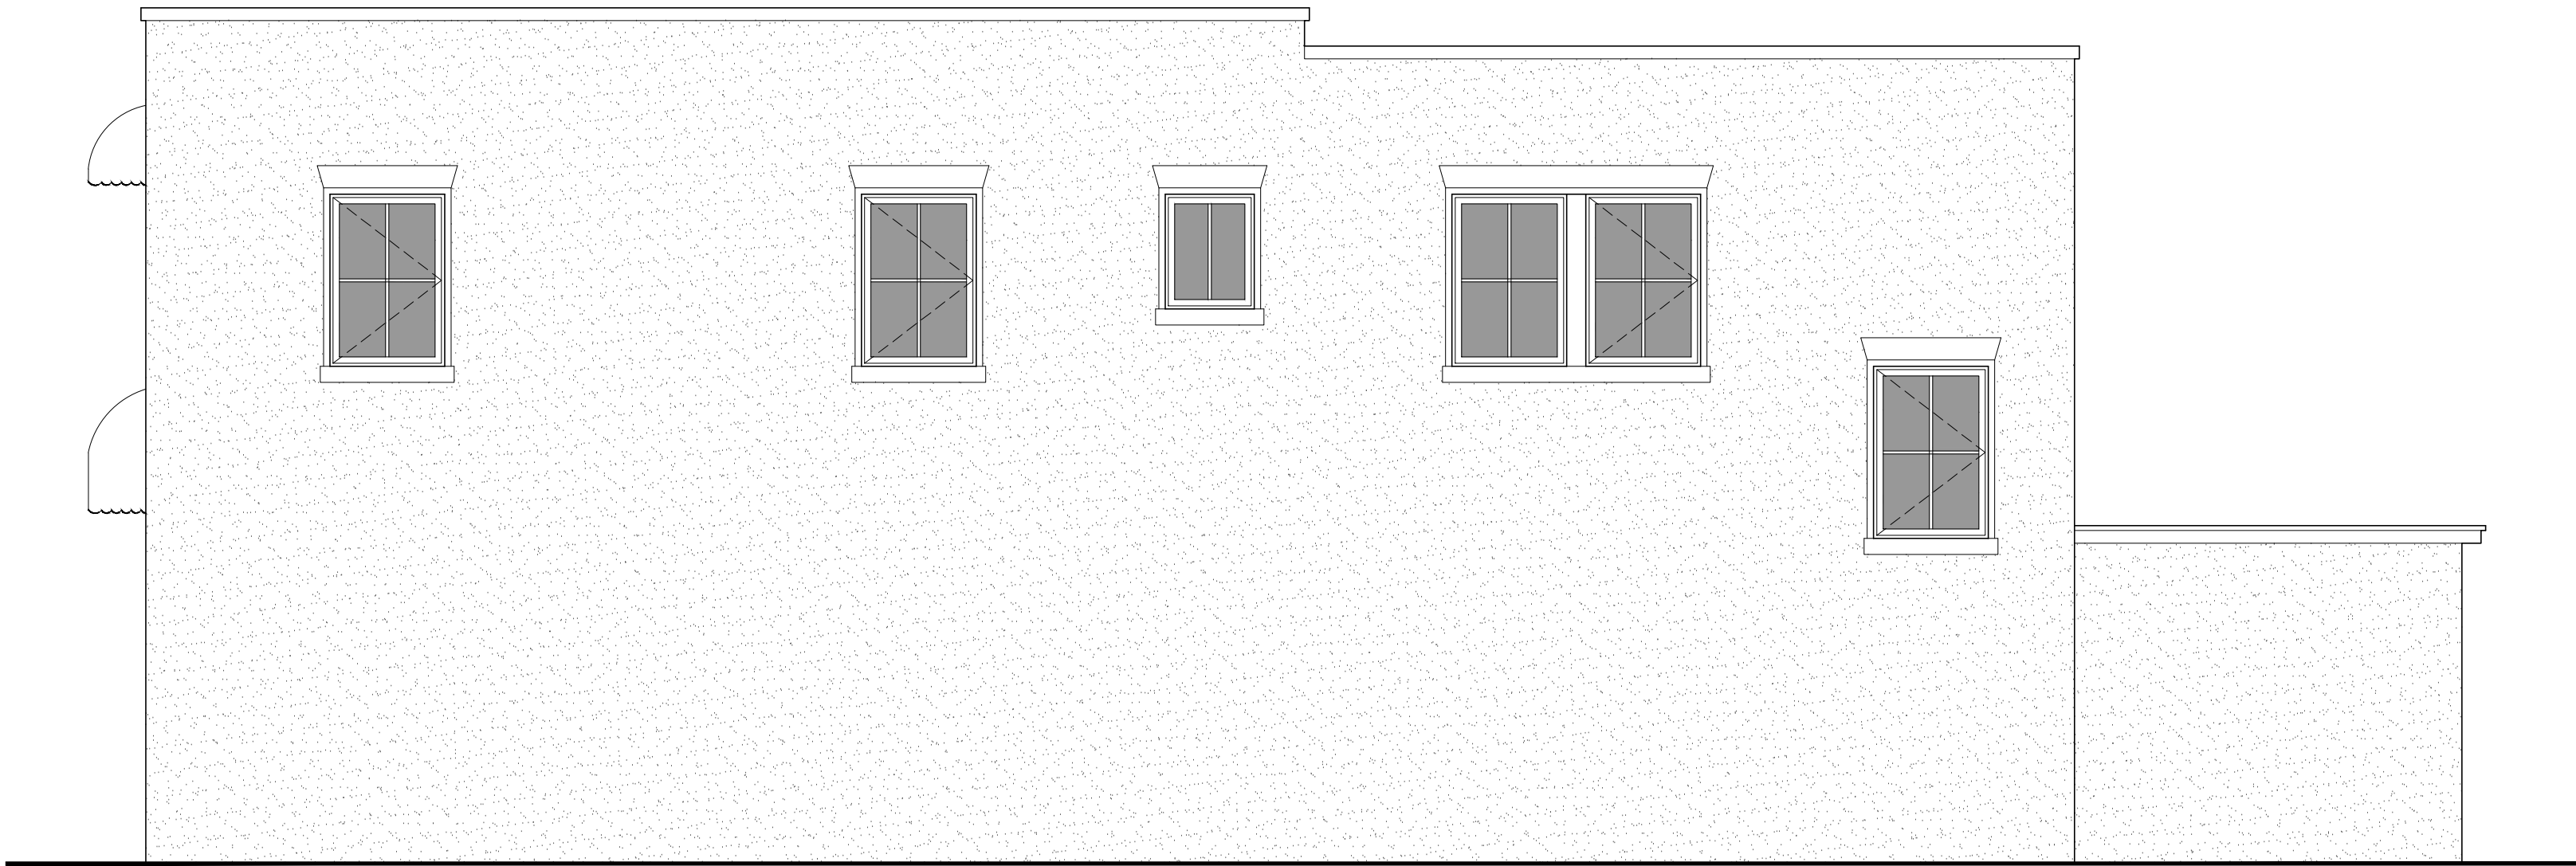

4/A2.0

RIGHT ELEVATION

1/4" = 1'-0"

(PROPOSED)