


PROPERTY STATISTICS

91 AC PARCEL
1 MILLION SF BUILDING (200K EXPANSION)
1,018 PARKING STALLS
75 TRUCK DOCKS
100 TRAILER PARKING
REGIONAL PATH CONNECTION TO STATE PARK

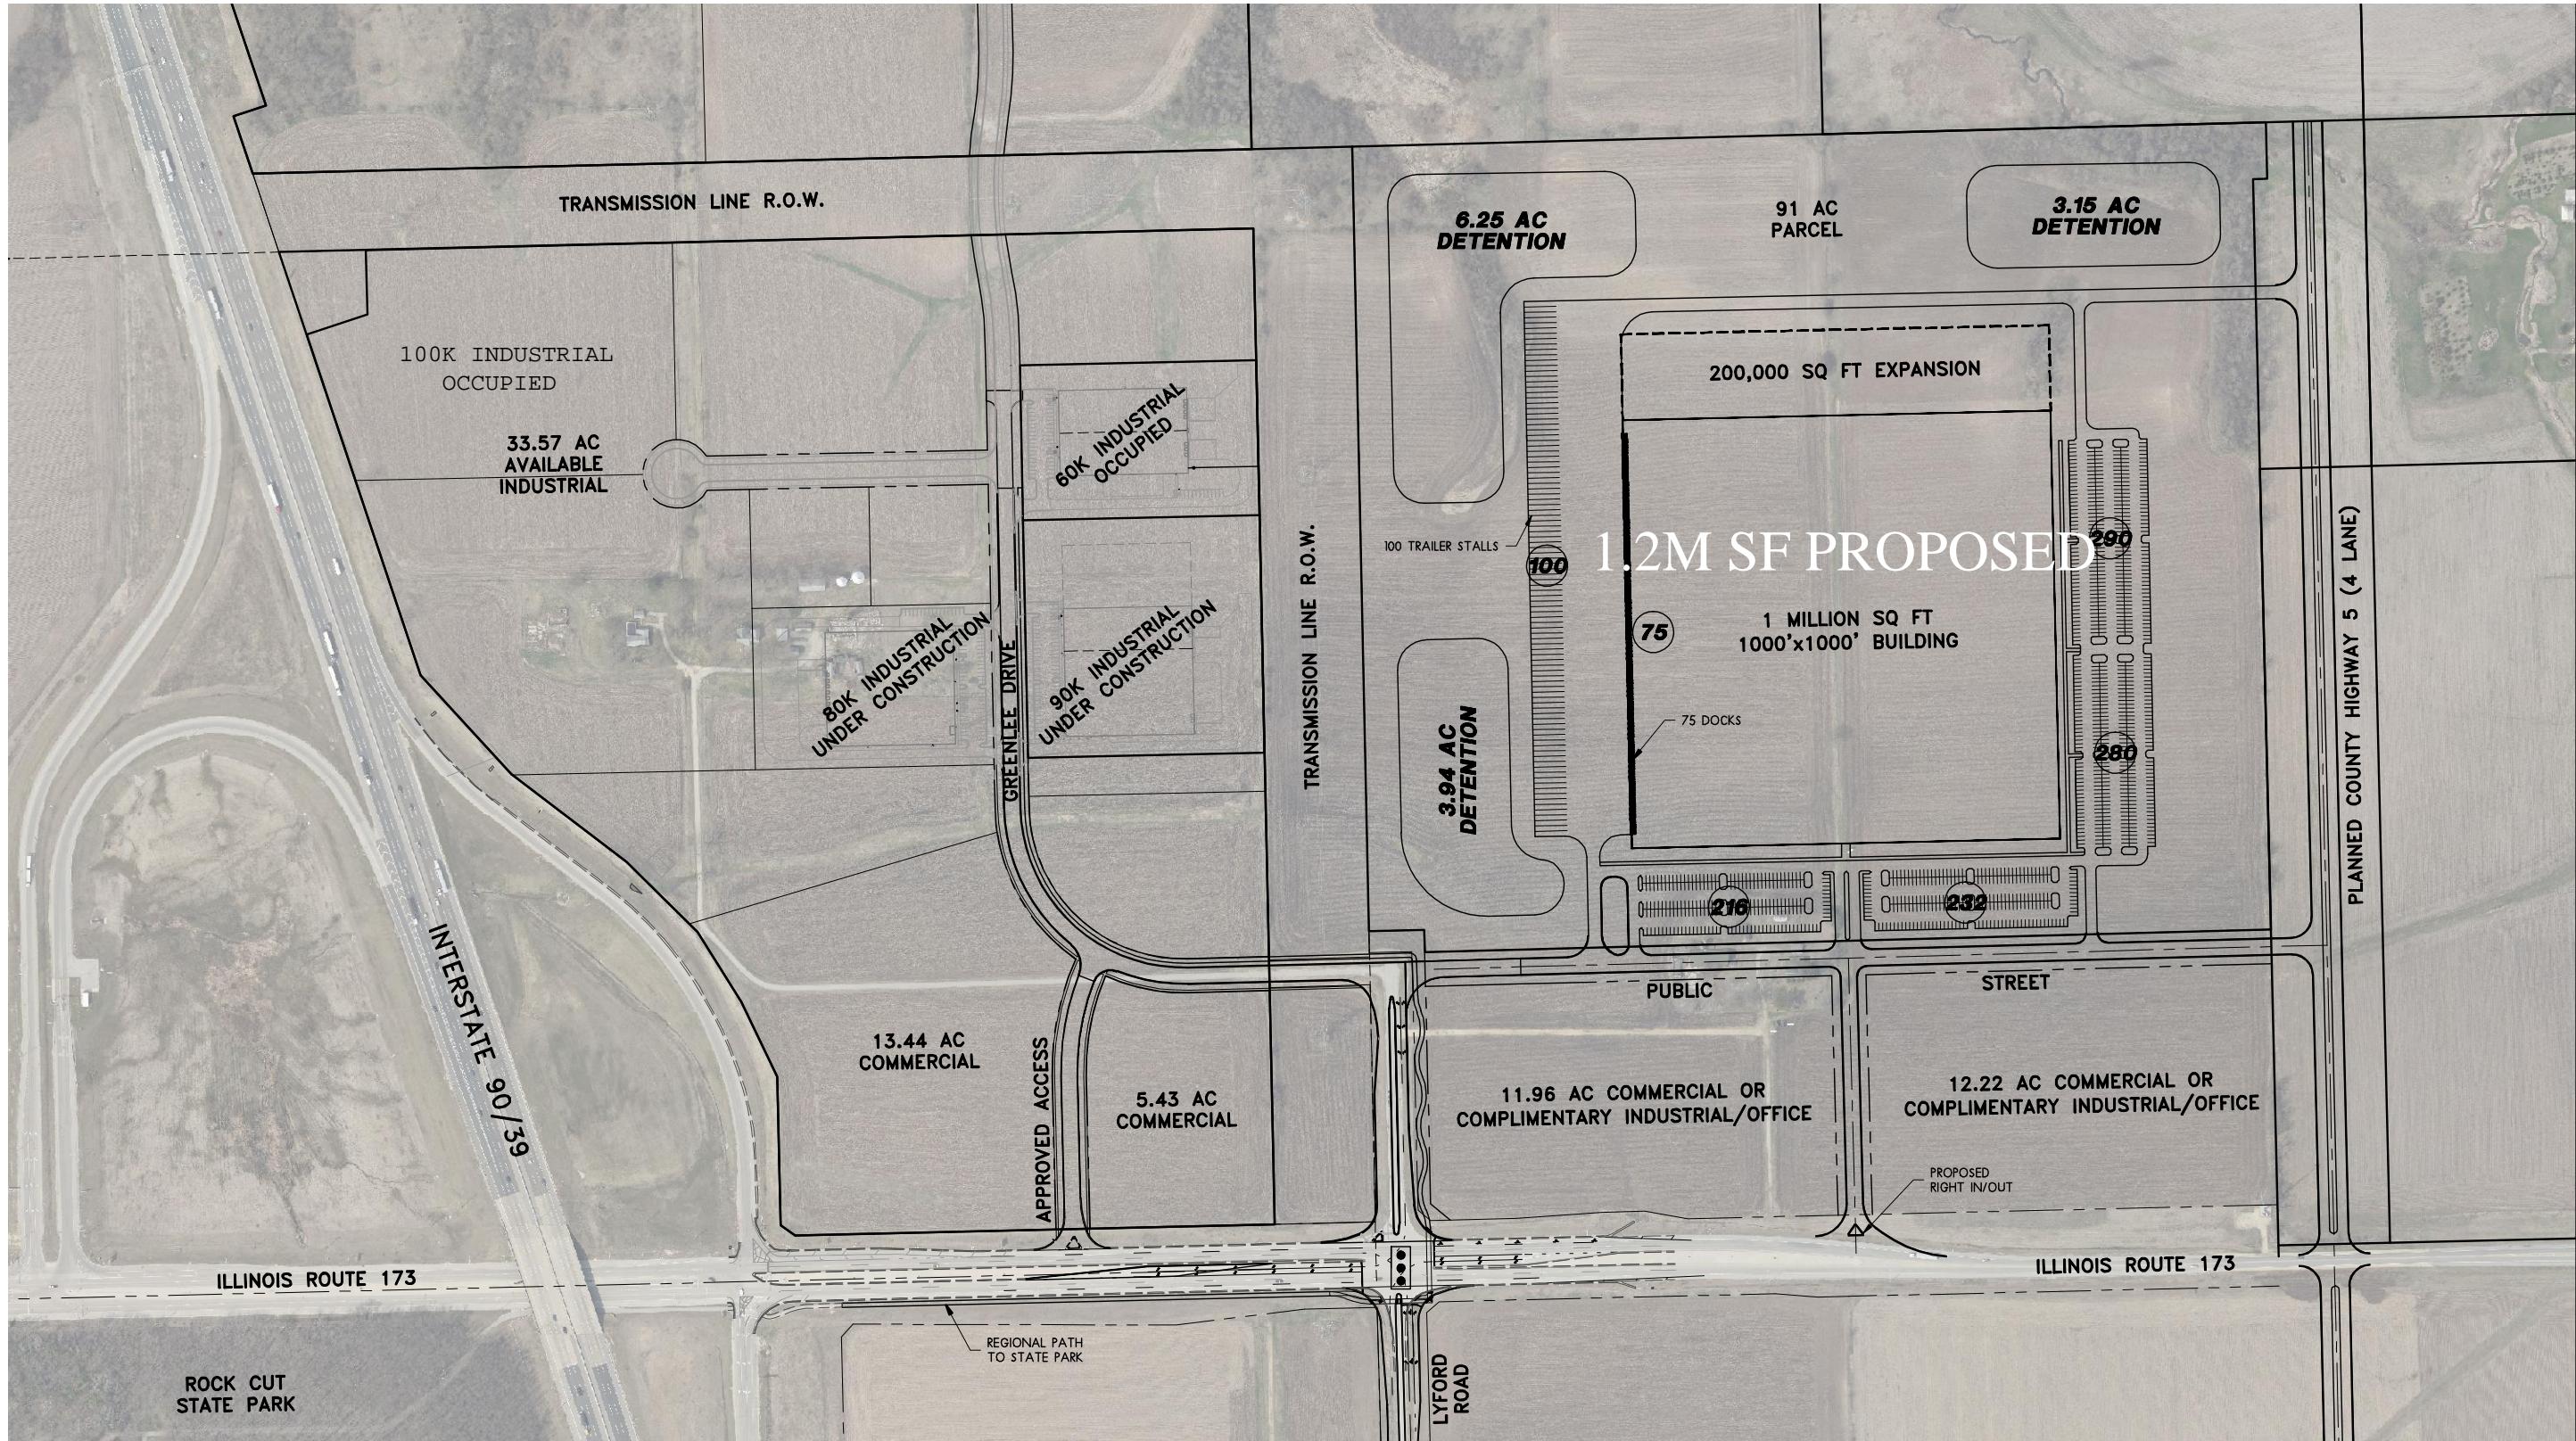

ARC DESIGN
RESOURCES INC.

LandMark®

6735 VISTAGREEN WAY
SUITE 100
ROCKFORD, IL 61107
(815) 639-0034
(815) 639-0029

INDUSTRIAL PROJECT AT PARK 90

MACHESNEY PARK, IL

SHEET NUMBER
13149

SHEET 1 OF 1

SITE CONCEPT

