

# LONE OAK RD


9,556 AADT (2025)

## PARKING SITE SUMMARY

10,600 BUILDING SQ FT

72 PARKING SPOTS

6.8/1000

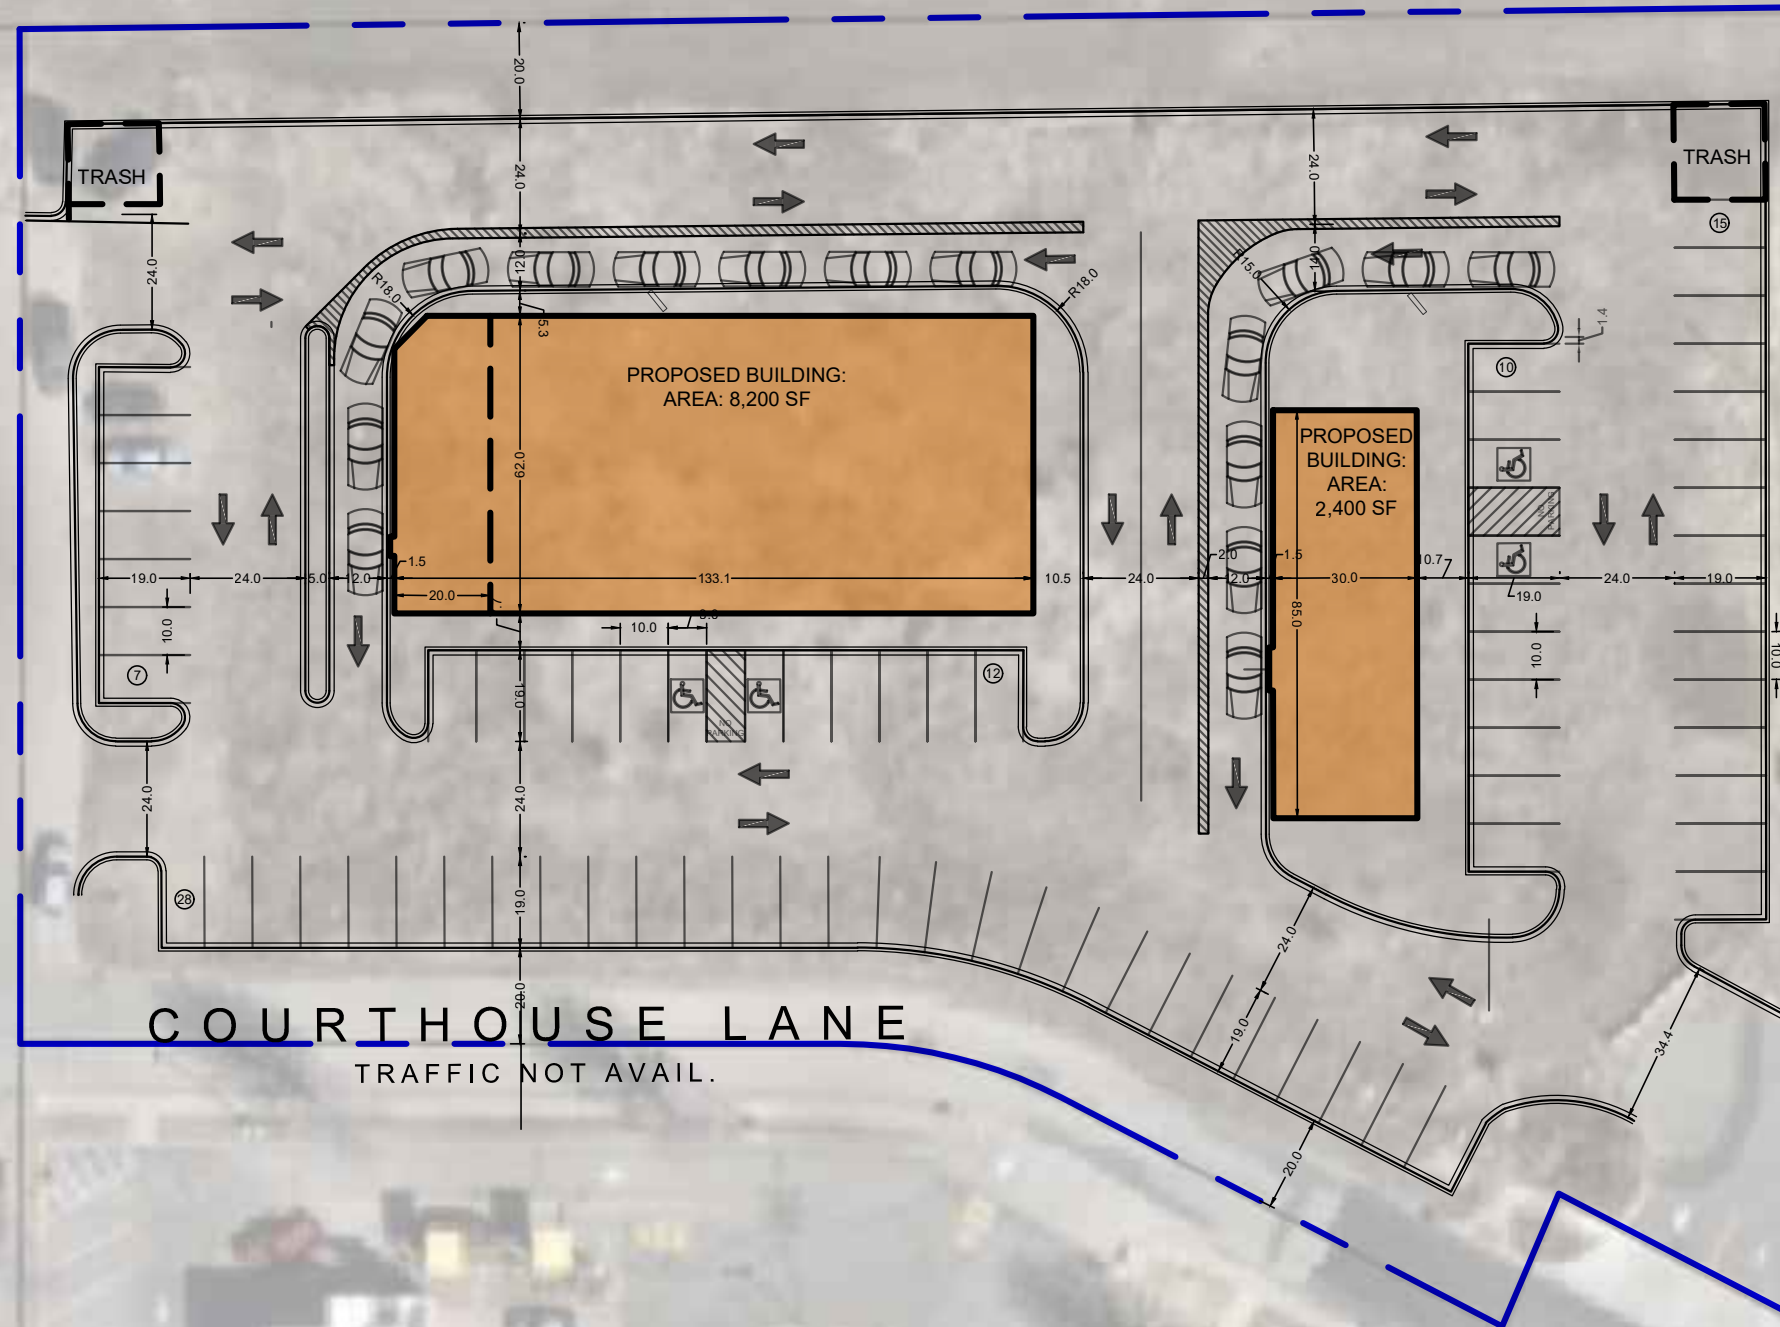

HOLIDAY LANE  
TRAFFIC NOT AVAILABLE



1" = 40'-0"  
20'-0" 0 40'-0"

3025 HOLIDAY LANE

# SCHEMATIC SITE PLAN

HOLIDAY LN AND COURTHOUSE BLVD