


**GOBLE
PROPERTIES**



2365-B PARAGON DR. SAN JOSE, CA

R&D/FLEX For Lease
5,050 SF

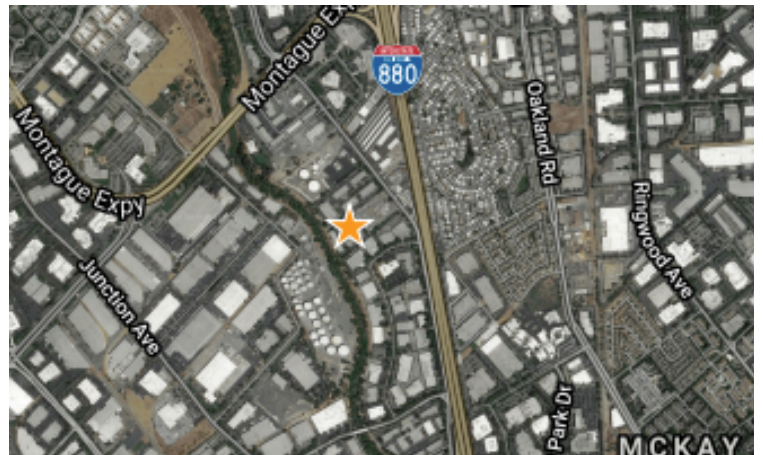


 **GOBLE
PROPERTIES**
GOBLEPROPERTIES.COM

Contact Us
408-452-1754
contact@gobleproperties.com

Unit Highlights

- 5,050 sq. ft.
- 2 floors
- Grade Level Roll Up Door
- 3 Restrooms (2 downstairs, 1 upstairs)
- Lobby + 4 Private Offices
- HVAC in Lobby/Front Area and Offices. No HVAC in Warehouse.

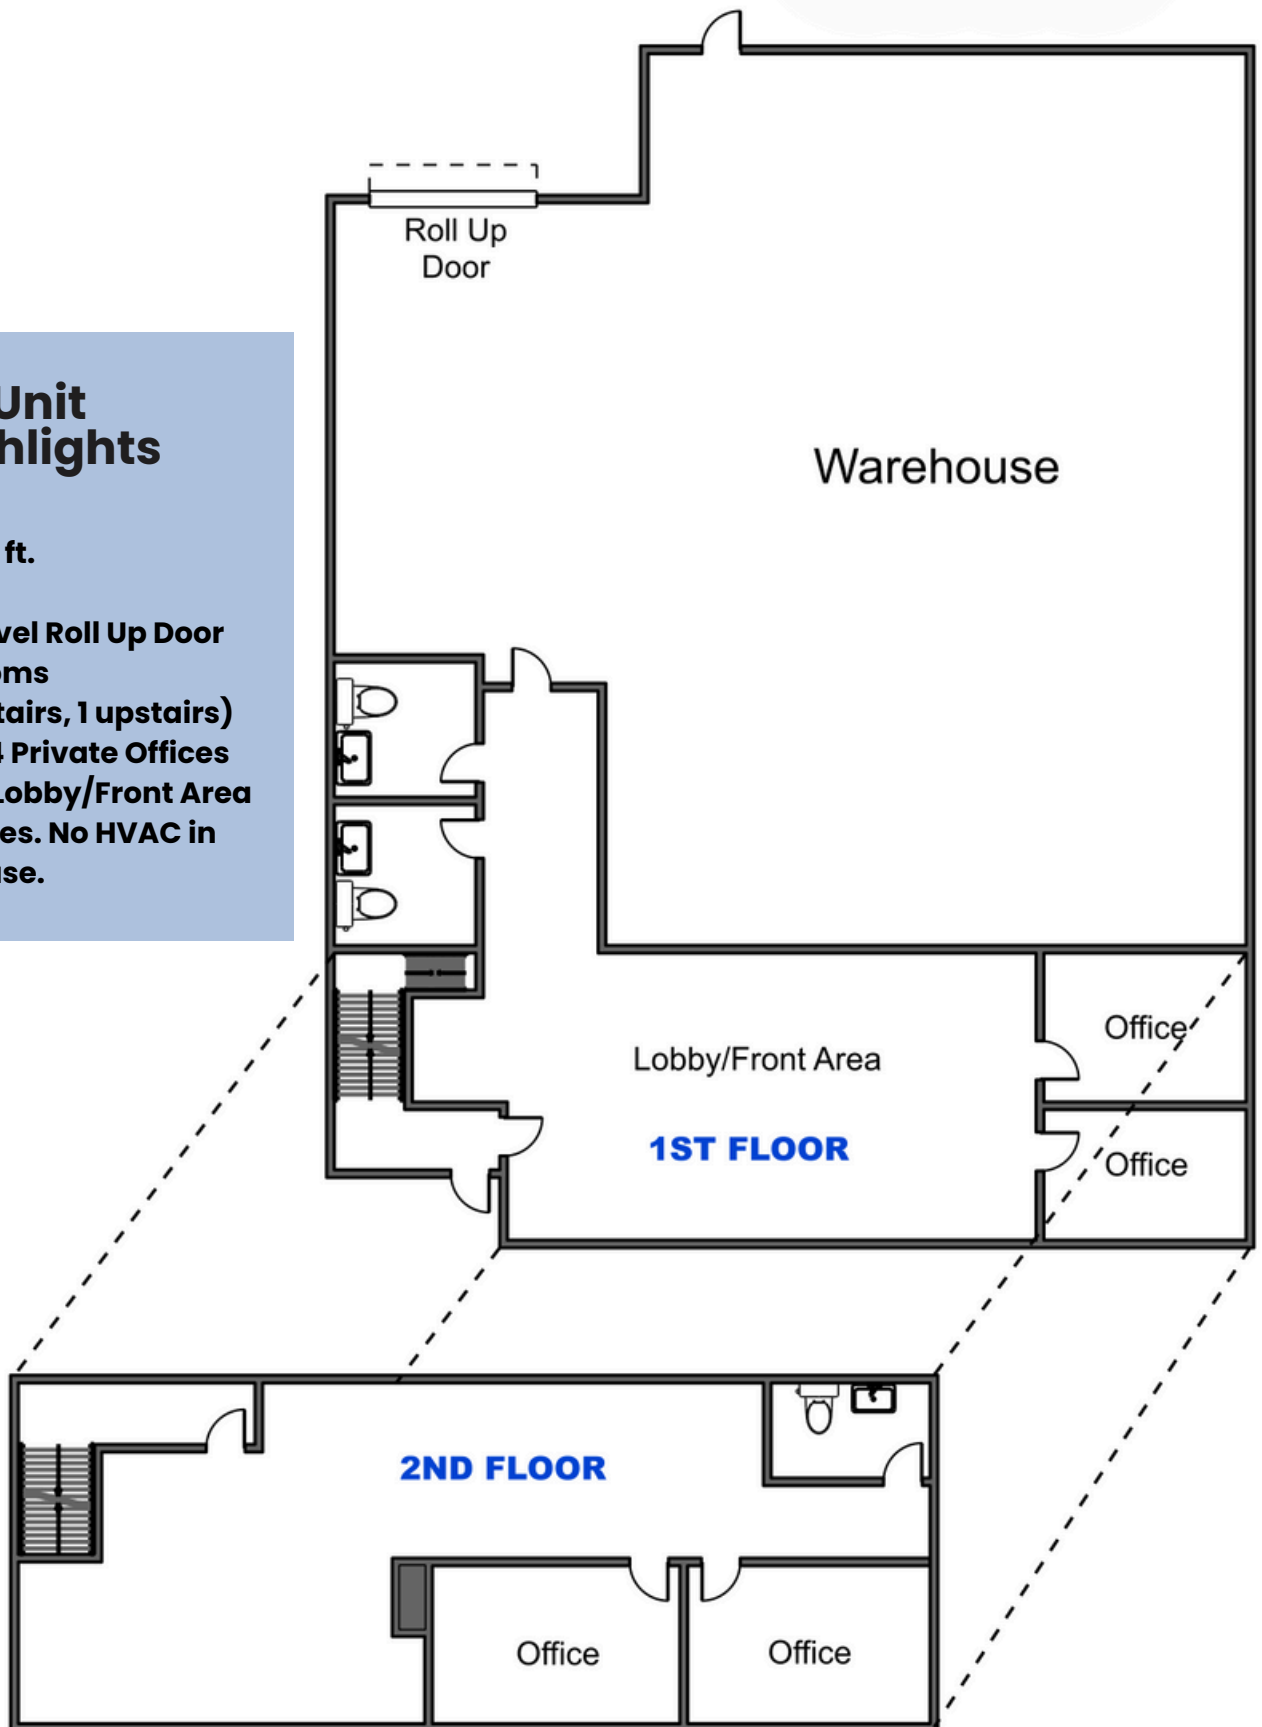

*Floor-plans are not to scale and are for layout purposes only.



Contact Us

408-452-1754

contact@gobleproperties.com

