

# 2301

W Dunlap Ave  
Phoenix, AZ 85021



Office Space  
**FOR LEASE**

Lease Rate  
\$19.00/SF FS

**CBRE**

# 2301

W Dunlap Ave  
Phoenix, AZ 85021

## Space Available FOR LEASE

Contiguous up to

Suite 102	±2,365 SF	
Suite 105	±1,629 SF	±3,994 SF
Suite 107	±1,189 SF	
Suite 112	±2,311 SF	
Suite 110	±1,341 SF	
Suite 114	±877 SF	±2,218 SF
Suite 202	±2,593 SF	
Suite 206	±1,070 SF	±3,663 SF
Suite 207	±1,511 SF	
Suite 208	±1,440 SF	±2,951 SF
Suite 209	±981 SF	
Suite 210	±3,031 SF	
Suite 211	±2,673 SF	
Suite 212	±1,186 SF	±7,871 SF
Suite 300	±5,498 SF	Freestanding Available Building Lease Rate Negotiable
Suite 302	±2,737 SF	±8,235 SF



**±41,572 SF**

Modern Multi-Tenant  
3-Story Office



**Lease Rate**

\$19.00/SF FS




**Parking Ratio**

3.73/1,0000 SF



**Amenities**

Shopping, Dining,  
Lodging & Entertainment

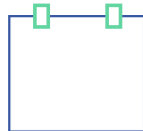

**Building**

Signage Available



**Ideal Location**

Easy access from  
I-17, SR 51 & Loop 101

# 2301

W Dunlap Ave  
Phoenix, AZ 85021

## PROPERTY OVERVIEW

Strategically located with modern features and spacious interiors in a prime area conducive to business growth with convenient customer access.

Significant advantages for businesses expecting high customer traffic.

## AREA HIGHLIGHTS

- ◇ Well connected transportation with light rail ensures convenience for both employees and customers
- ◇ Diverse selection of dining with a variety of restaurants and cafes
- ◇ Entertainment options include movie theaters, parks, and cultural attractions
- ◇ Retail stores include shopping centers and boutique shops
- ◇ The presence of healthcare facilities ensures access to medical care in the vicinity



Office Space  
**FOR LEASE**

Lease Rate  
**\$19.00/SF FS**

**CBRE**

# 2301

W Dunlap Ave  
Phoenix, AZ 85021



Office Space  
**FOR LEASE**

Lease Rate  
**\$19.00/SF FS**

**CBRE**

# 2301

W Dunlap Ave  
Phoenix, AZ 85021



Office Space  
**FOR LEASE**

Lease Rate  
**\$19.00/SF FS**

**CBRE**

# 2301



W Dunlap Ave  
Phoenix, AZ 85021



Office Space  
**FOR LEASE**

Lease Rate  
**\$19.00/SF FS**

**CBRE**

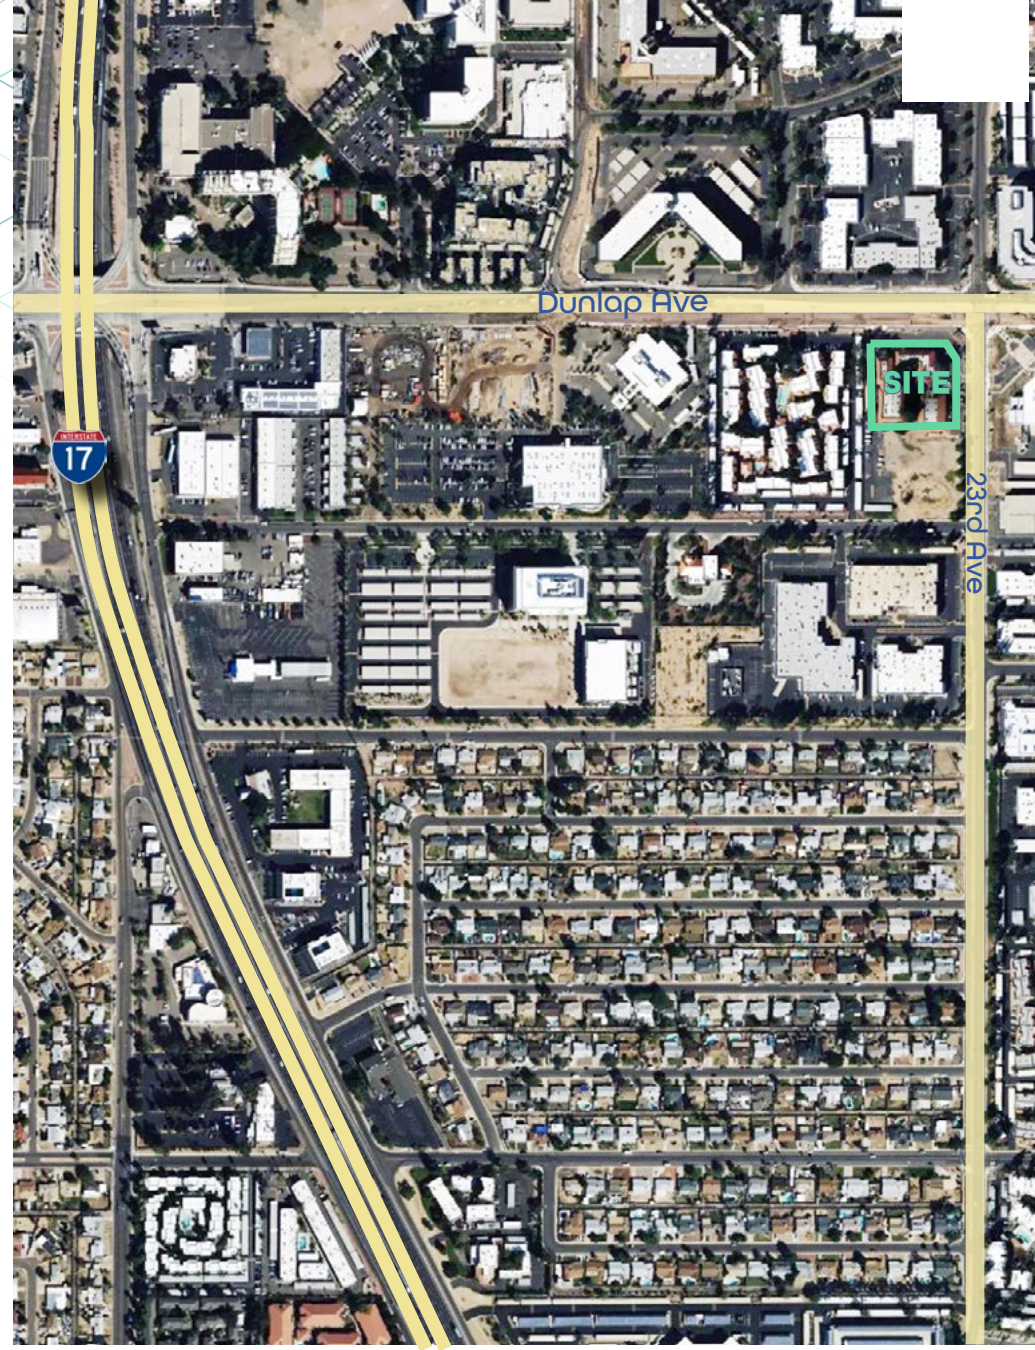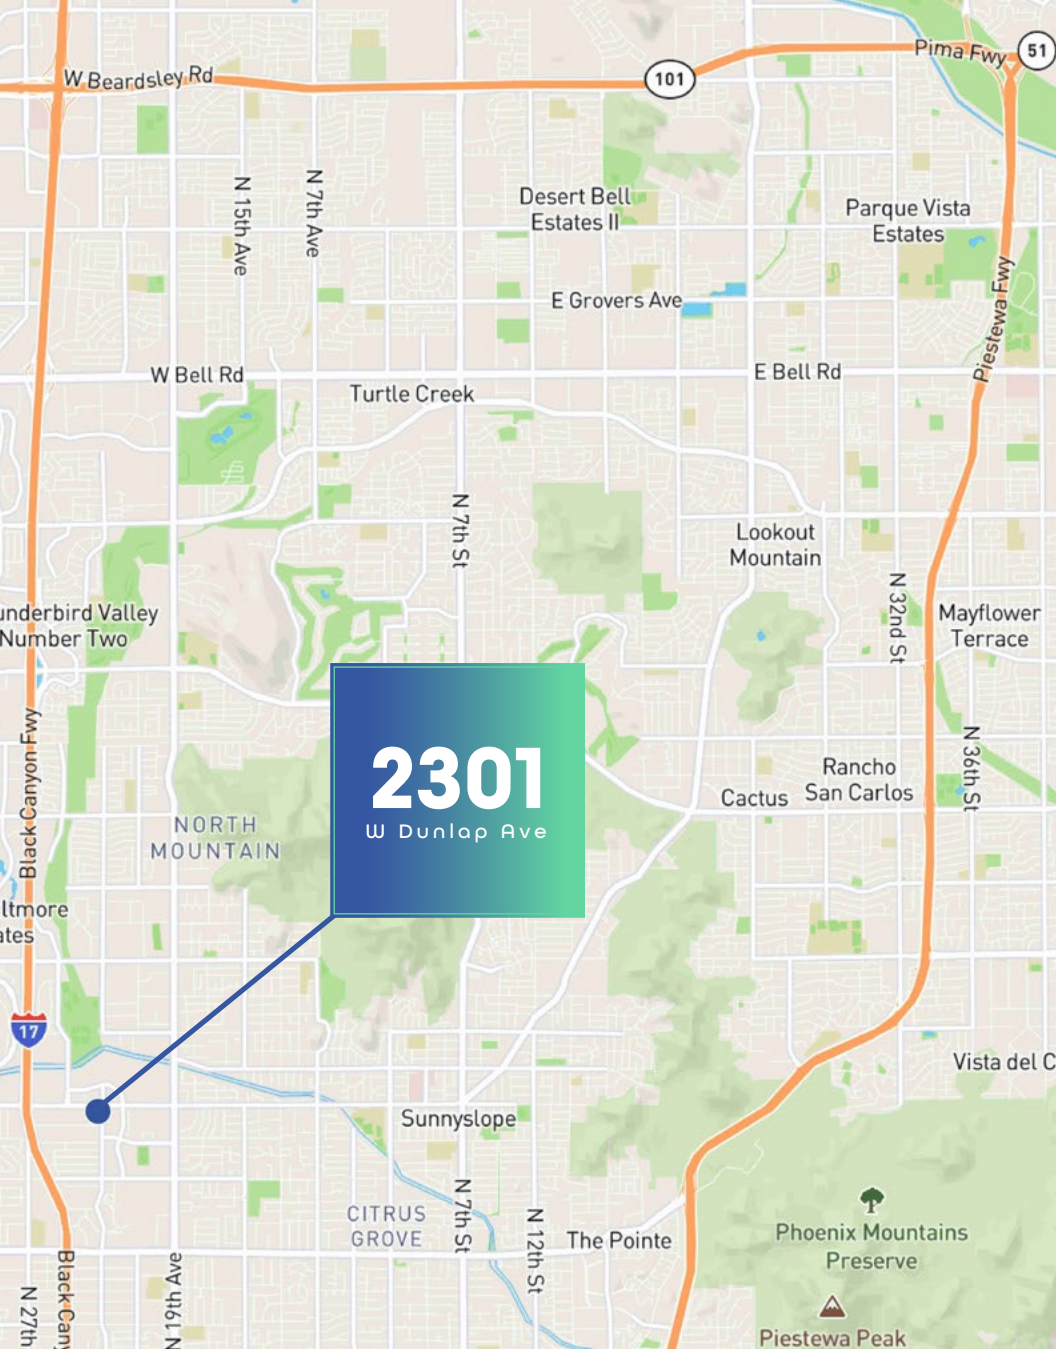

Office Space  
**FOR LEASE**

Lease Rate  
**\$19.00/SF FS**

**CBRE**

# 2301


W Dunlap Ave  
Phoenix, AZ 85021

## Floor Plan

Suite 102 ±2,365 SF

Suite 105 ±1,629 SF

Suites 102 & 105  
Contiguous up to ±3,994 SF

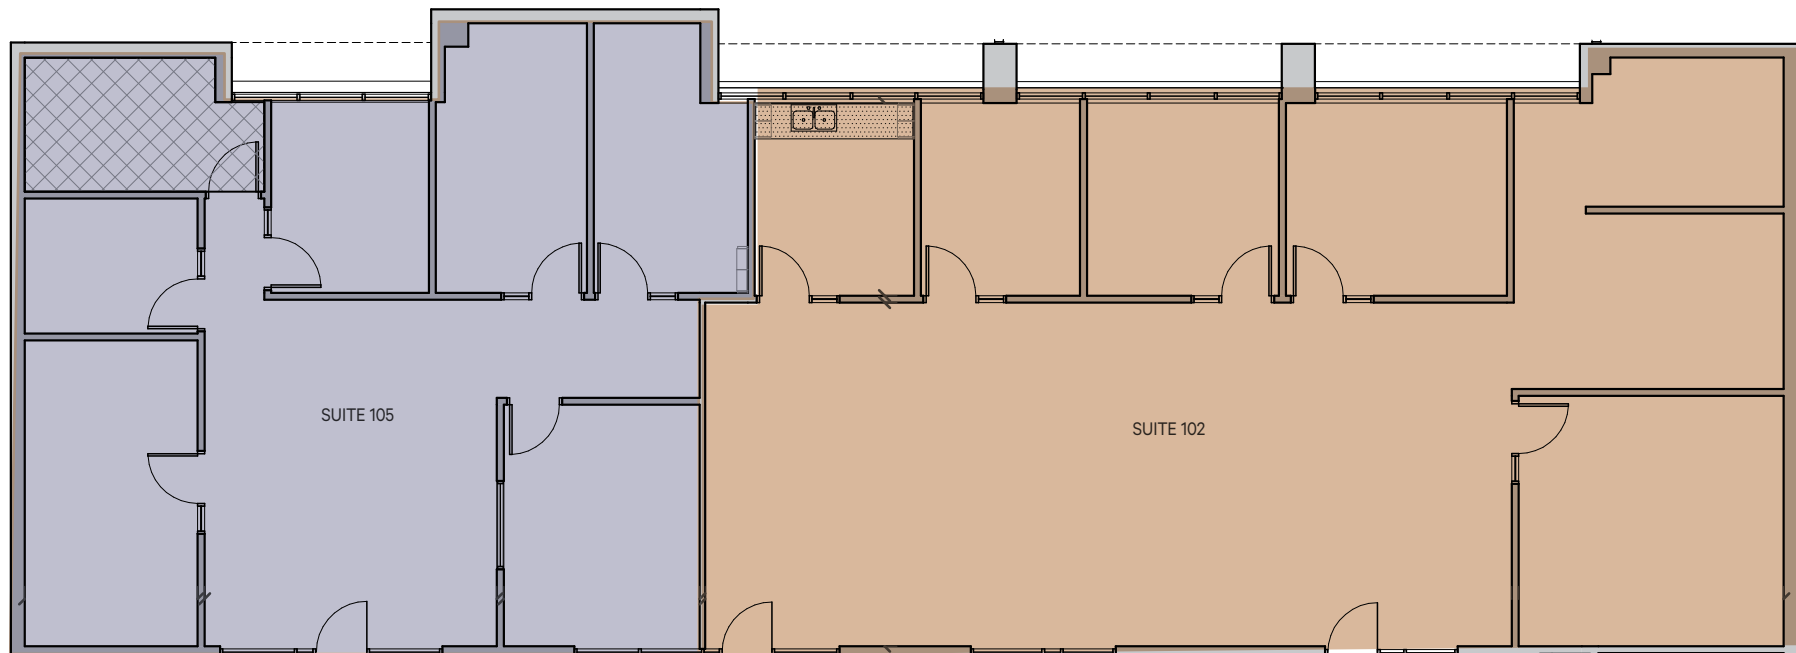

 Not to Scale

Office Space  
**FOR LEASE**

Lease Rate  
**\$19.00/SF FS**

**CBRE**




# 2301

W Dunlap Ave  
Phoenix, AZ 85021

## Floor Plan

Suite 107

±2,189 SF

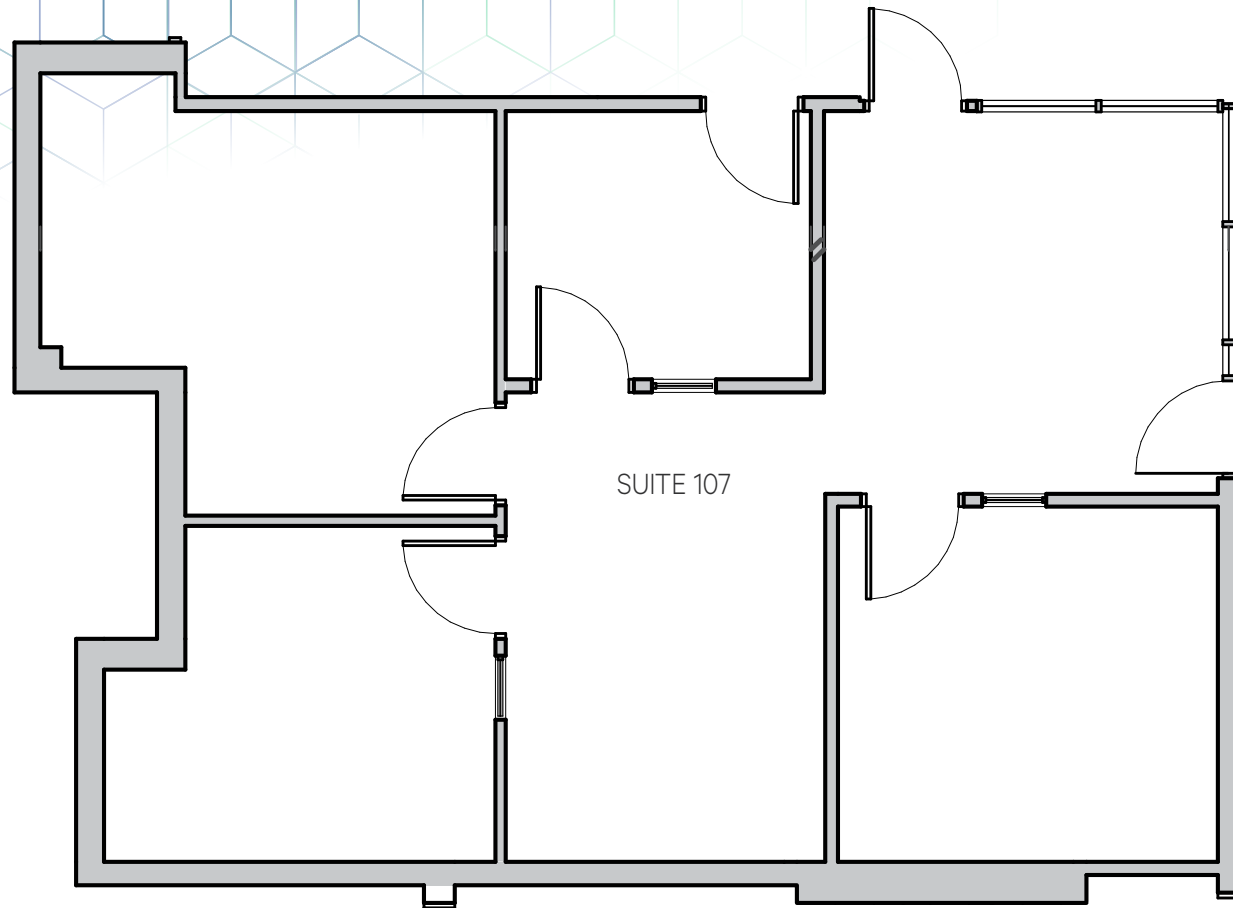

 Not to Scale

Office Space  
**FOR LEASE**

Lease Rate  
**\$19.00/SF FS**

**CBRE**

# 2301


W Dunlap Ave  
Phoenix, AZ 85021

## Floor Plan

Suite 110 ±1,341 SF

Suite 114 ±877 SF

Suites 110 & 114  
Contiguous up to ±2,218 SF

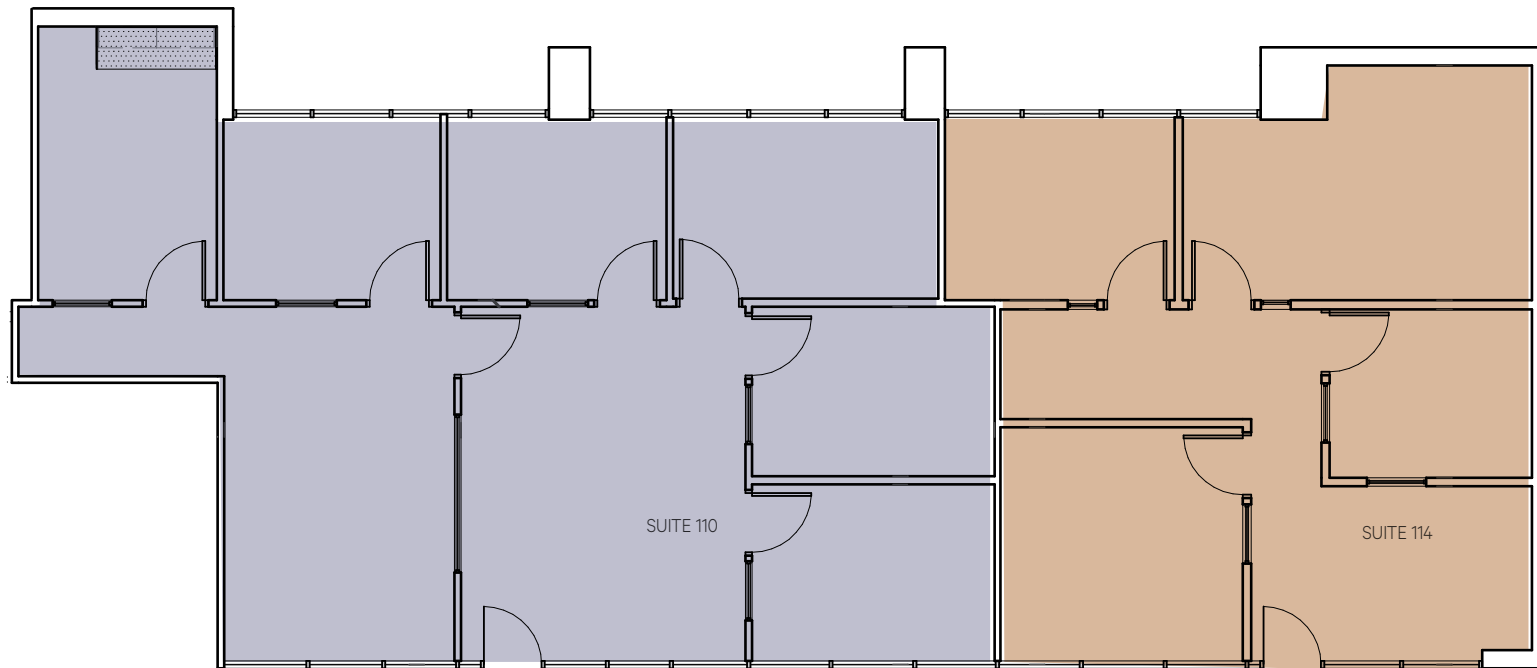

 Not to Scale

Office Space  
**FOR LEASE**

Lease Rate  
**\$19.00/SF FS**

**CBRE**


# 2301

W Dunlap Ave  
Phoenix, AZ 85021

## Floor Plan

Suite 112

±2,311 SF

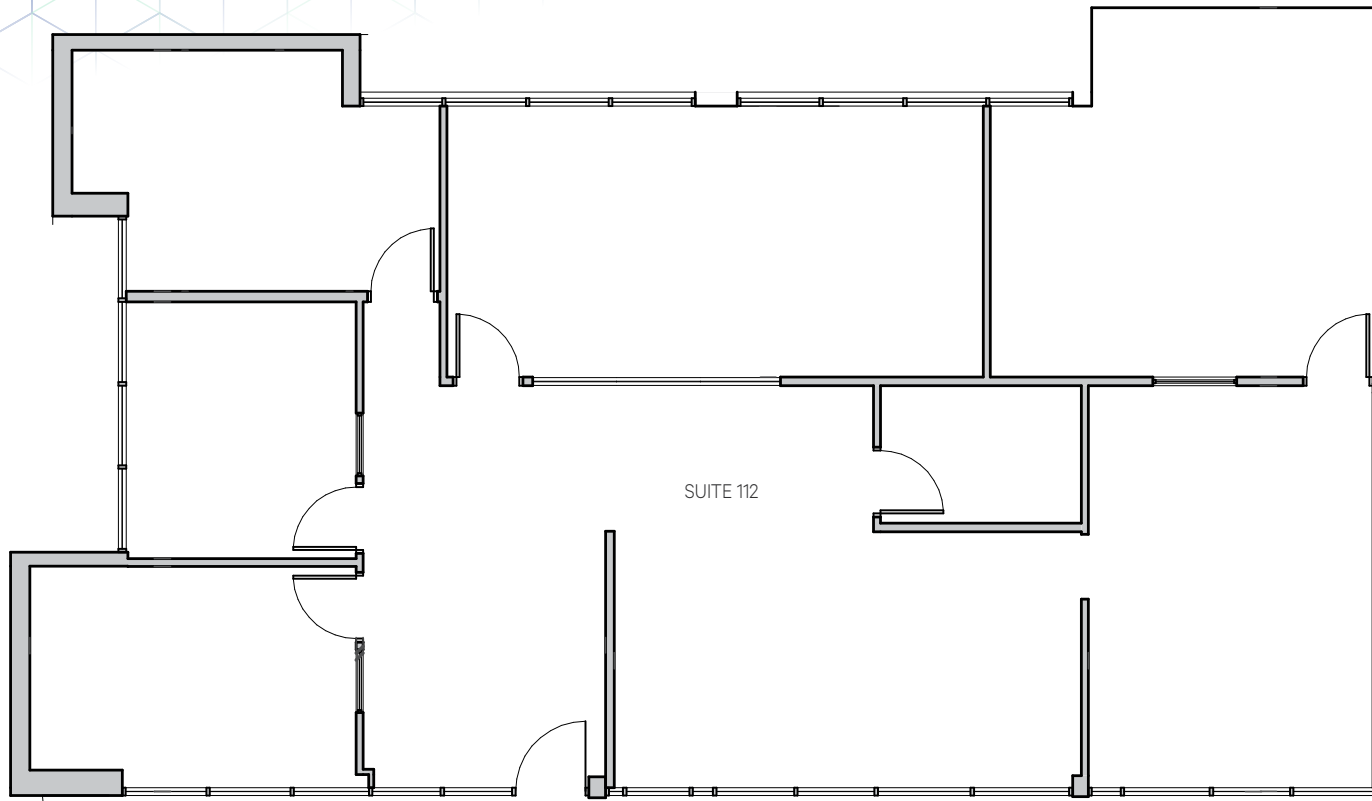

 Not to Scale

Office Space  
**FOR LEASE**

Lease Rate  
**\$19.00/SF FS**

**CBRE**

# 2301


W Dunlap Ave  
Phoenix, AZ 85021

## Floor Plan

Suite 202 ±2,593 SF

Suite 206 ±1,070 SF

Suites 202 & 206  
Contiguous up to ±3,663 SF

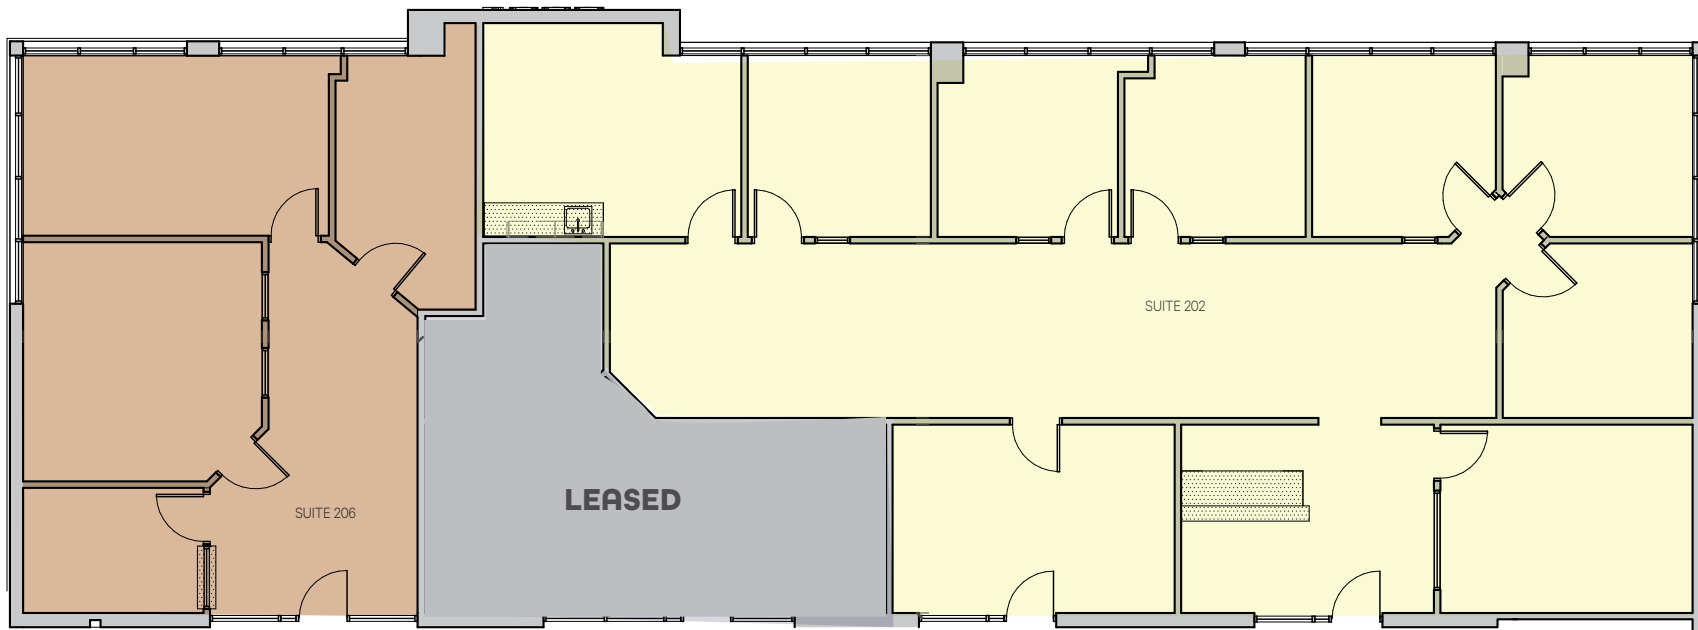

 Not to Scale

Office Space  
**FOR LEASE**

Lease Rate  
**\$19.00/SF FS**

**CBRE**

# 2301


W Dunlap Ave  
Phoenix, AZ 85021

## Floor Plan

Suite 207	±1,511 SF
Suite 208	±1,440 SF
Suite 209	±981 SF
Suite 210	±3,031 SF
Suite 211	±2,673 SF
Suite 212	±1,186 SF

Suites 209 - 212  
Contiguous up to ±7,871 SF

Suites 207 & 208  
Contiguous up to ±2,951 SF

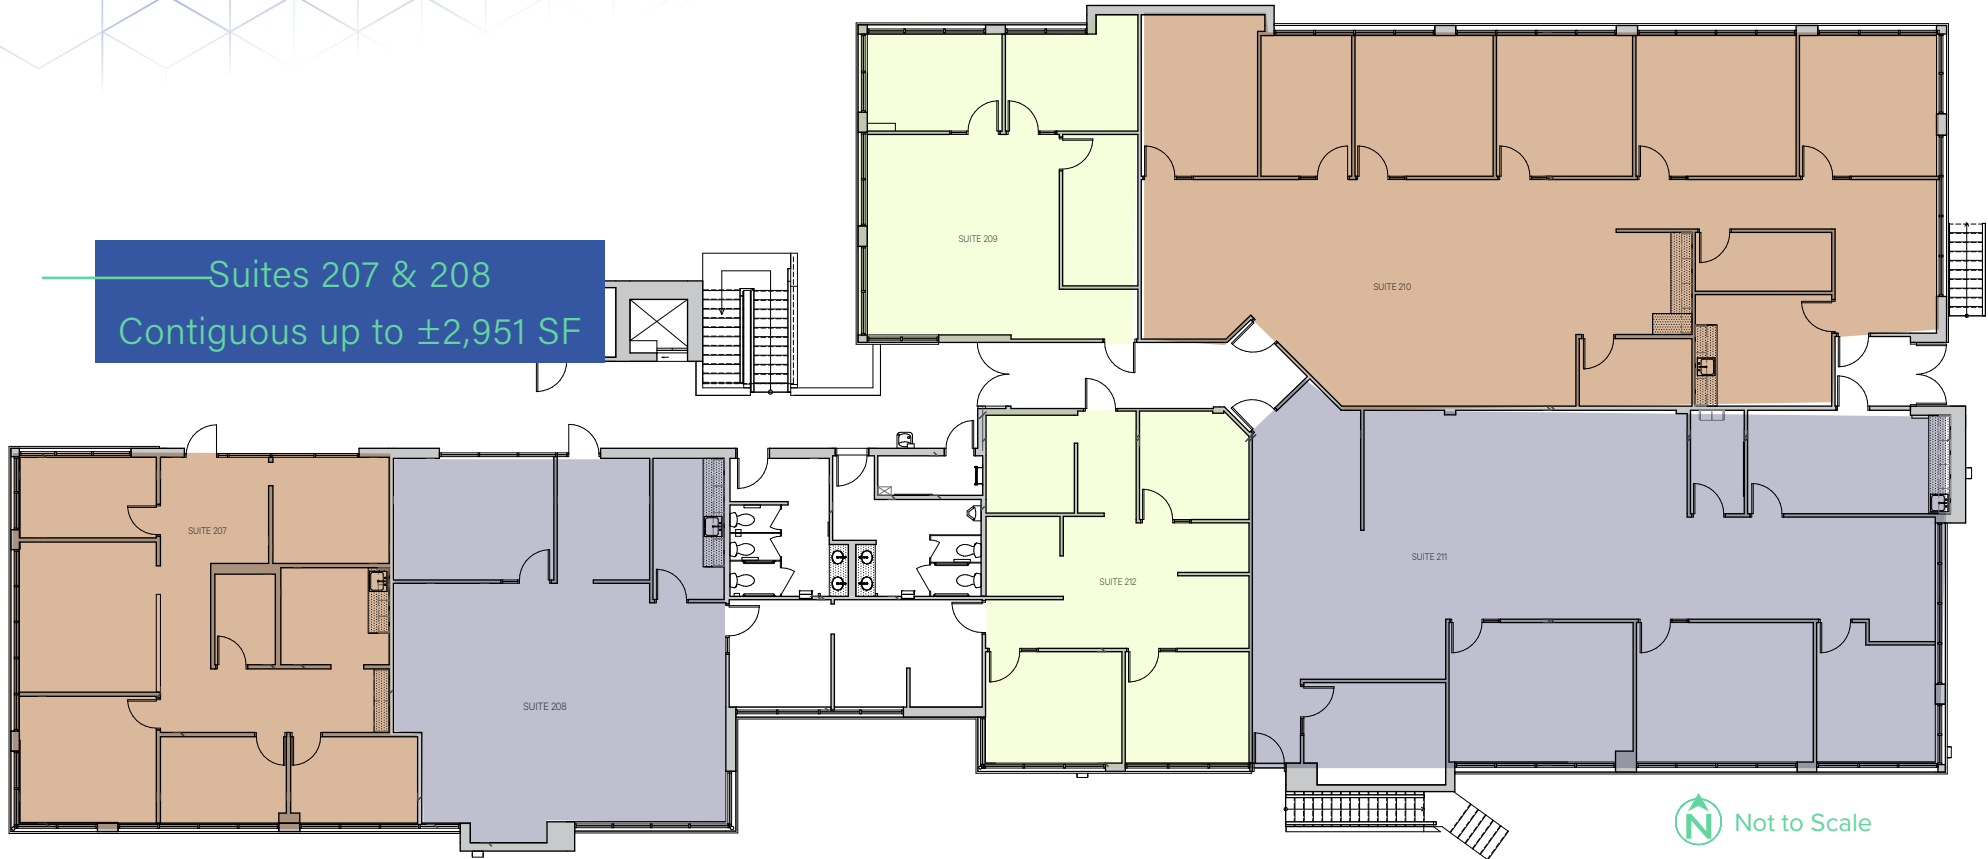

Office Space  
**FOR LEASE**

Lease Rate  
**\$19.00/SF FS**

**CBRE**

# 2301


W Dunlap Ave  
Phoenix, AZ 85021

## Floor Plan

Suite 300

Freestanding, Available  $\pm$ 5,498 SF Building

Negotiable Rate

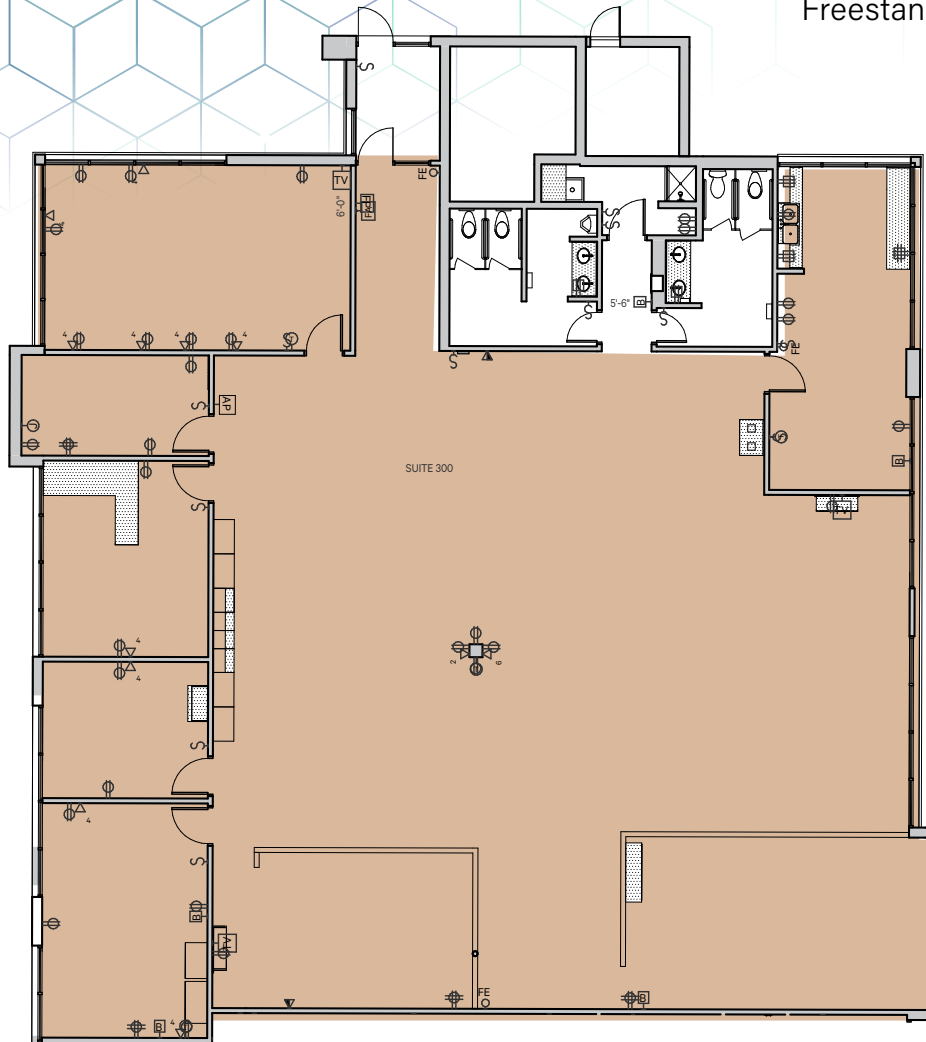

 Not to Scale

Office Space  
**FOR LEASE**

Lease Rate  
**\$19.00/SF FS**

**CBRE**


**2301**

W Dunlap Ave  
Phoenix, AZ 85021

**Floor Plan**

Suite 302

±2,737 SF

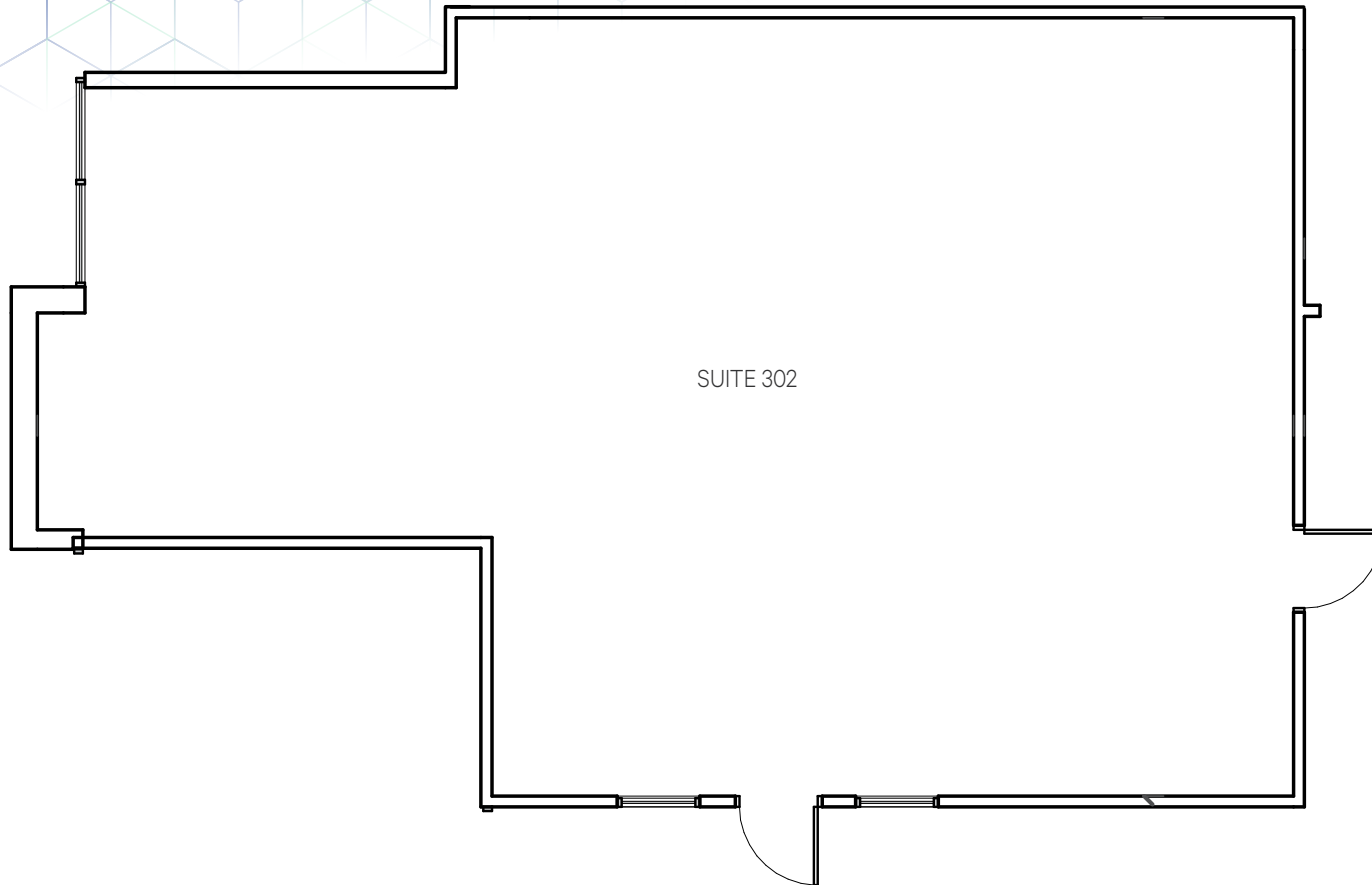

 Not to Scale

Office Space  
**FOR LEASE**

Lease Rate  
**\$19.00/SF FS**

**CBRE**


# 2301

W Dunlap Ave  
Phoenix, AZ 85021


Suites 300 - 302  
Contiguous up to ±8,235 SF

## Floor Plan

Suite 300 ±5,498 SF  
Suite 302 ±2,737 SF

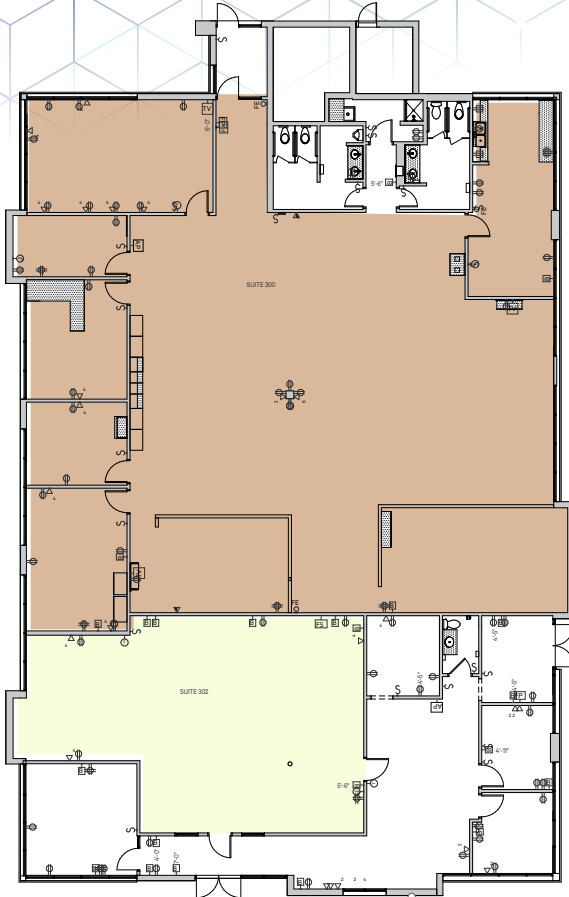

1st Floor Power Plan

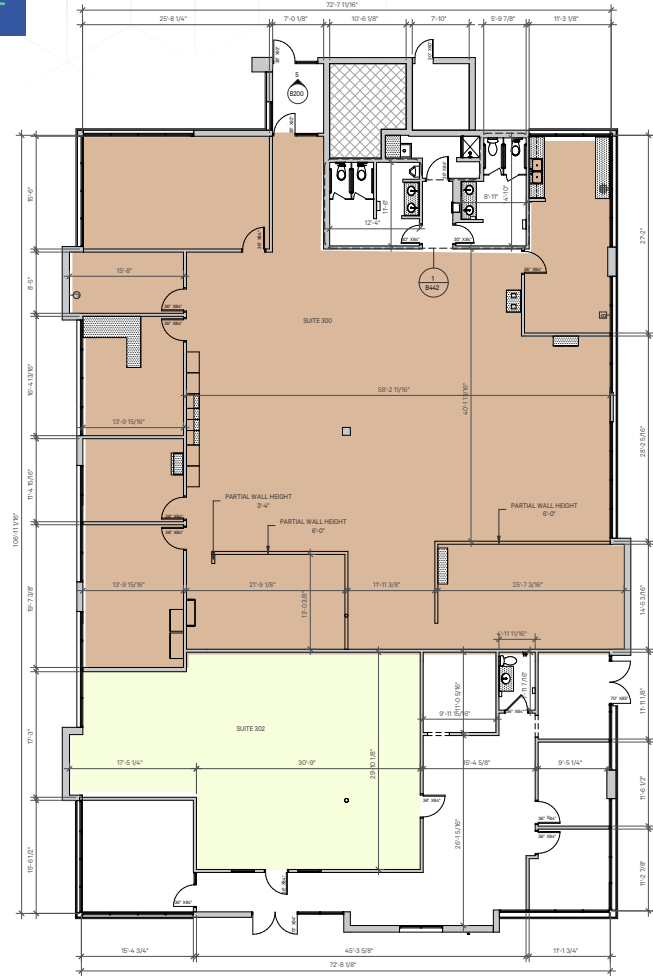

1st Floor Dimensioned Plan

 Not to Scale

Office Space  
**FOR LEASE**

Lease Rate  
**\$19.00/SF FS**

**CBRE**



# 2301

W Dunlap Ave  
Phoenix, AZ 85021

## C O N T A C T S

### Joe Pequeno

O +1 602 735 5613

C +1 602 510 0003

joe.pequeno@cbre.com

### Jamie Swirtz

O +1 602 735 5630

O +1 480 343 8586

jamie.swirtz@cbre.com

© 2024 CBRE, Inc. All rights reserved. This information has been obtained from sources believed reliable but has not been verified for accuracy or completeness. You should conduct a careful, independent investigation of the property and verify all information. Any reliance on this information is solely at your own risk. CBRE and the CBRE logo are service marks of CBRE, Inc. All other marks displayed on this document are the property of their respective owners, and the use of such logos does not imply any affiliation with or endorsement of CBRE. Photos herein are the property of their respective owners. Use of these images without the express written consent of the owner is prohibited.