

For Sale 8 Tentative Mapped Lots

LAS VEGAS BLVD & WINDMILL LANE



NEWMARK

Michael Stuart

t 702-743-5700

Michael.stuart@nmrk.com

Contents

01	Property Overview
02	Aerials
03	Tentative Map
04	Parcel Map
05	Recent Transactions

Property Overview

LAS VEGAS BLVD & WINDMILL LANE

Acres

8 Tentative Mapped Lots Approved

APN's

177-09-603-016 – 2.50 acres

177-16-601-015 – 2.27 acres

Utilities

All utilities within close proximity. To be verified by Buyer.

Links

2.50 acres Open Web: Click [HERE](#)

2.27 acres Open Web: Click [HERE](#)

Planned Land Use


Ranch Estate Neighborhood (Up to 2 du/acre)

Zoning Classification


Residential Single-Family 20 (RS20)

Asking Price

\$1,000,000 per parcel

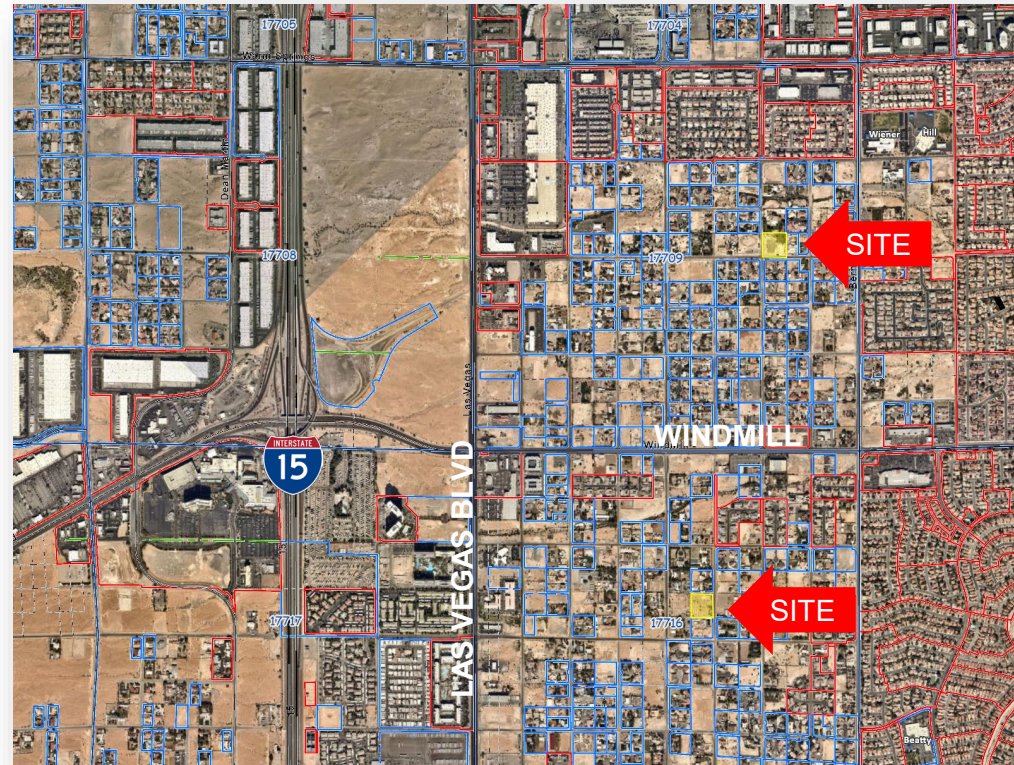



Aerials

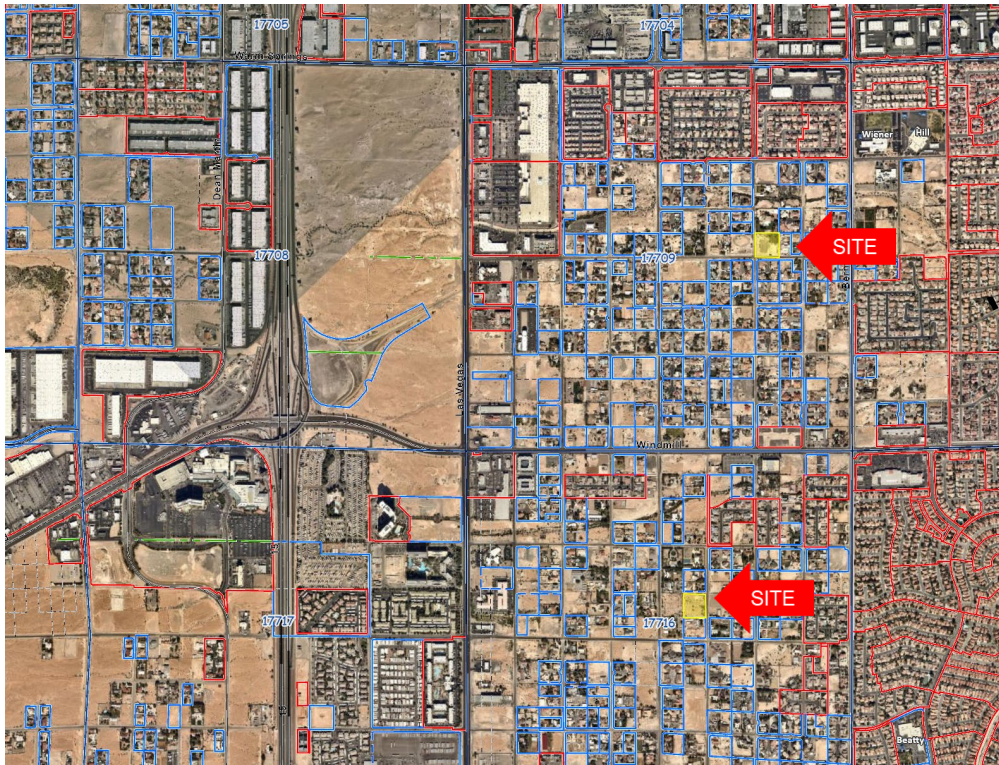

FOR MORE INFORMATION

Michael Stuart
702-743-5700
Michael.stuart@nrmk.com

Tentative Map

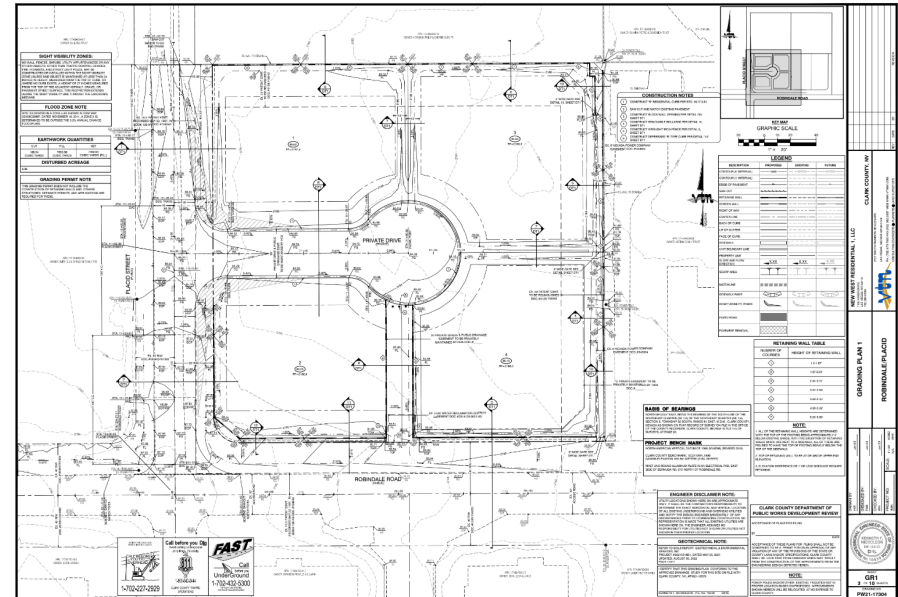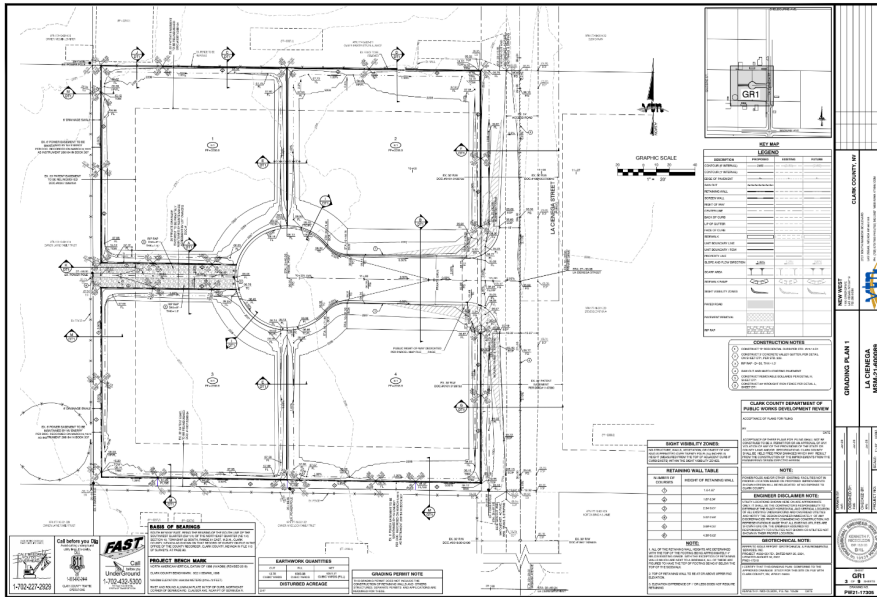

FOR MORE INFORMATION

Michael Stuart
 702-743-5700
 Michael.stuart@nmrk.com

Parcel Map

This map is for assessment use only and does NOT represent a survey.
 No liability is assumed for the accuracy of the data delineated herein. Information on roads and other non-assessed parcels may be obtained from the Road Document Listing in the Assessor's Office.

This map is compiled from official records, including surveys and deeds, but only contains the information required for assessment. See the recorded documents for more detailed legal information.

USE THIS SCALE (FEET) WHEN MAP REDUCED FROM 11X17 ORIGINAL

ASSESSOR'S PARCELS - CLARK COUNTY, NV.
 Briana Johnson - Assessor

MAP LEGEND

- PARCEL BOUNDARY
- SUB BOUNDARY
- PM/LD BOUNDARY
- ROAD EASEMENT
- MATCH / LEADER LINE
- HISTORIC LOT LINE
- HISTORIC SUB BOUNDARY
- HISTORIC PM/LD BOUNDARY
- SECTION LINE
- CONDOMINIUM UNIT
- AIR SPACE PCL
- RIGHT OF WAY PCL
- SUB-SURFACE PCL
- 001 ROAD PARCEL NUMBER
- 001 PARCEL NUMBER
- 1.00 ACREAGE
- 202 PARCEL SUB/SEQ NUMBER
- PB 24-45 PLAT RECORDING NUMBER
- 5 BLOCK NUMBER
- 5 LOT NUMBER
- GL5 GOV. LOT NUMBER

T22S R61E

163	162	161
176	177	178
192	191	190

9


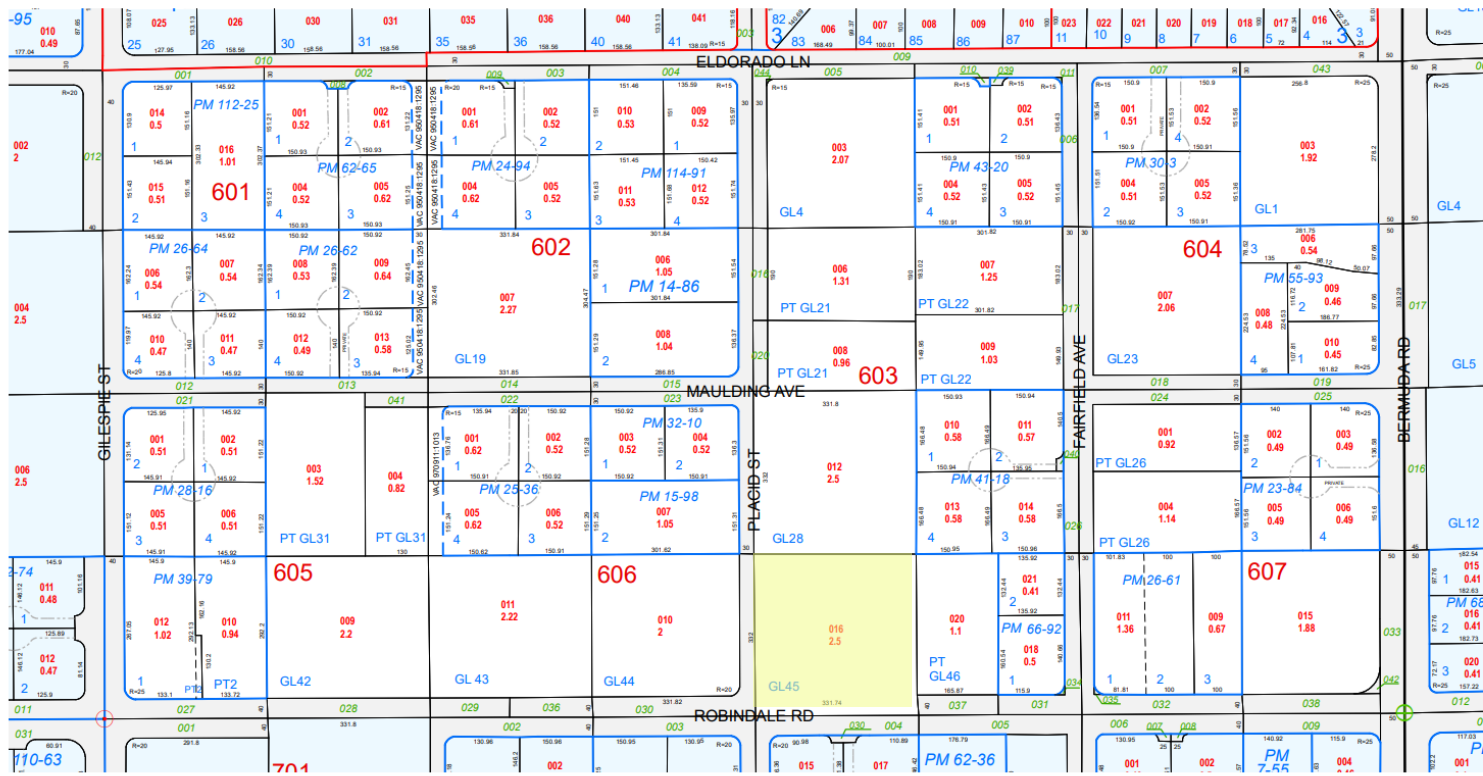
1	2	3	4	5	6	7	8	9
10	11	12	13	14	15	16	17	18
19	20	21	22	23	24	25	26	27
28	29	30	31	32	33	34	35	36

S 2 NE 4

8	4	8	4
5	1	5	1
6	2	6	2
7	3	7	3
8	4	8	4
5	1	5	1

177-09-6

Scale: 1" = 200'
 Rev: 1/8/2019


TAX DIST 635

FOR MORE INFORMATION

Michael Stuart
 702-743-5700
 Michael.stuart@nmrk.com

Parcel Map

<p>NOTES</p> <p>This map is for assessment use only and does NOT represent a survey.</p> <p>No liability is assumed for the accuracy of the data delineated herein. Information on roads and other non-assessed parcels may be obtained from the Road Document Listing in the Assessor's Office.</p> <p>This map is compiled from official records, including surveys and deeds, but only contains the information required for assessment. See the recorded documents for more detailed legal information.</p> <p>USE THIS SCALE (FEET) WHEN MAP REDUCED FROM 11X17 ORIGINAL</p>	<p style="text-align: center;">ASSESSOR'S PARCELS - CLARK CO., NV. Briana Johnson - Assessor</p> <p>MAP LEGEND</p> <table style="font-size: small;"> <tr> <td></td> <td>PARCEL BOUNDARY</td> <td></td> <td>CONDOMINIUM UNIT</td> </tr> <tr> <td></td> <td>SUB BOUNDARY</td> <td></td> <td>AIR SPACE PCL</td> </tr> <tr> <td></td> <td>FIELD BOUNDARY</td> <td></td> <td>RIGHT OF WAY PCL</td> </tr> <tr> <td></td> <td>ROAD EASEMENT</td> <td></td> <td>SUB-SURFACE PCL</td> </tr> <tr> <td></td> <td>MATCH / LEADER LINE</td> <td></td> <td></td> </tr> <tr> <td></td> <td>HISTORIC LOT LINE</td> <td></td> <td></td> </tr> <tr> <td></td> <td>HISTORIC SUB BOUNDARY</td> <td></td> <td></td> </tr> <tr> <td></td> <td>HISTORIC PMLD BOUNDARY</td> <td></td> <td></td> </tr> <tr> <td></td> <td>SECTION LINE</td> <td></td> <td></td> </tr> </table>		PARCEL BOUNDARY		CONDOMINIUM UNIT		SUB BOUNDARY		AIR SPACE PCL		FIELD BOUNDARY		RIGHT OF WAY PCL		ROAD EASEMENT		SUB-SURFACE PCL		MATCH / LEADER LINE				HISTORIC LOT LINE				HISTORIC SUB BOUNDARY				HISTORIC PMLD BOUNDARY				SECTION LINE			<p>BOOK T22S R61E</p> <table border="1" style="font-size: x-small;"> <tr><td>163</td><td>162</td><td>161</td></tr> <tr><td>176</td><td>177</td><td>178</td></tr> <tr><td>192</td><td>191</td><td>190</td></tr> </table> <p>Scale: 1" = 200'</p>	163	162	161	176	177	178	192	191	190	<p>BEG. 16</p> <table border="1" style="font-size: x-small;"> <tr><td>6</td><td>5</td><td>4</td><td>3</td><td>2</td><td>1</td></tr> <tr><td>7</td><td>8</td><td>9</td><td>10</td><td>11</td><td>12</td></tr> <tr><td>13</td><td>14</td><td>15</td><td>16</td><td>17</td><td>18</td></tr> <tr><td>19</td><td>20</td><td>21</td><td>22</td><td>23</td><td>24</td></tr> <tr><td>25</td><td>26</td><td>27</td><td>28</td><td>29</td><td>30</td></tr> </table> <p>Rev: 6/27/2022</p>	6	5	4	3	2	1	7	8	9	10	11	12	13	14	15	16	17	18	19	20	21	22	23	24	25	26	27	28	29	30	<p>MAP S 2 NE 4</p> <table border="1" style="font-size: x-small;"> <tr><td>8</td><td>4</td><td>8</td><td>4</td></tr> <tr><td>5</td><td>1</td><td>5</td><td>1</td></tr> <tr><td>6</td><td>2</td><td>6</td><td>2</td></tr> <tr><td>7</td><td>3</td><td>7</td><td>3</td></tr> <tr><td>8</td><td>4</td><td>8</td><td>4</td></tr> <tr><td>5</td><td>1</td><td>5</td><td>1</td></tr> </table> <p>177-16-6</p>	8	4	8	4	5	1	5	1	6	2	6	2	7	3	7	3	8	4	8	4	5	1	5	1
			PARCEL BOUNDARY		CONDOMINIUM UNIT	
	SUB BOUNDARY		AIR SPACE PCL	
	FIELD BOUNDARY		RIGHT OF WAY PCL	
	ROAD EASEMENT		SUB-SURFACE PCL	
	MATCH / LEADER LINE	
	HISTORIC LOT LINE	
	HISTORIC SUB BOUNDARY	
	HISTORIC PMLD BOUNDARY	
	SECTION LINE	
163	162	161	
176	177	178	
192	191	190	
6	5	4	3	2	1	
7	8	9	10	11	12	
13	14	15	16	17	18	
19	20	21	22	23	24	
25	26	27	28	29	30	
8	4	8	4	
5	1	5	1	
6	2	6	2	
7	3	7	3	
8	4	8	4	
5	1	5	1	
<p>001 ROAD PARCEL NUMBER 001 PARCEL NUMBER 1.00 ACREAGE 202 PARCEL SUB/SEQ NUMBER PB 24-45 PLAT RECORDING NUMBER 5 BLOCK NUMBER 5 LOT NUMBER GL 5 GOV. LOT NUMBER</p>	

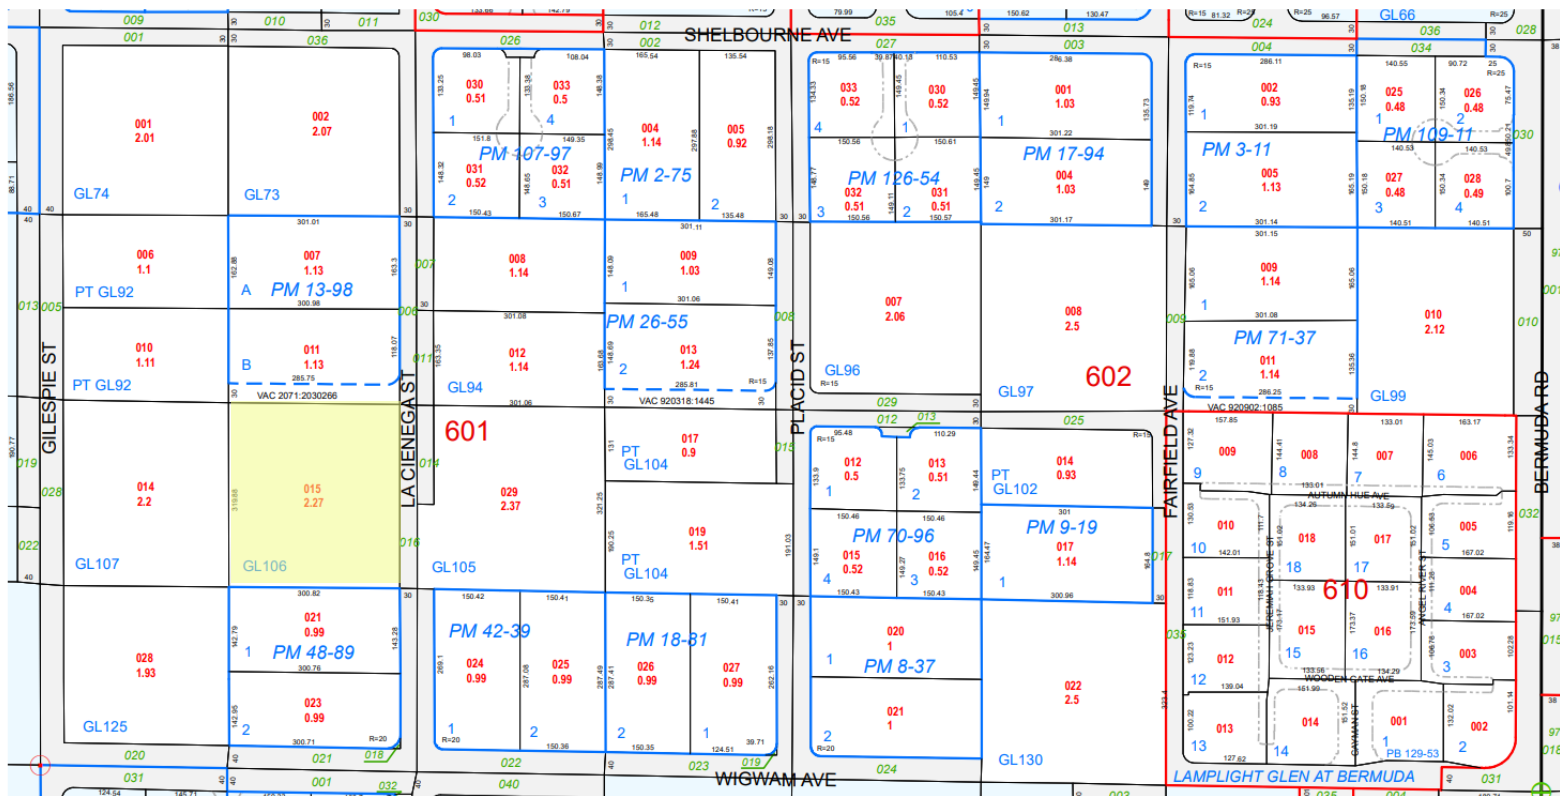

FOR MORE INFORMATION

Michael Stuart
702-743-5700
Michael.stuart@nmrk.com

Las Vegas Map



LAS VEGAS BLVD & WINDMILL LANE

Prepared by:

Michael Stuart

Executive Managing Director

t 702-743-5700

Michael.stuart@nrmk.com

NEWMARK