

AVAILABLE FOR  
LEASE

INDUSTRIAL  
115,076 SF

5660 RISING SUN AVENUE  
PHILADELPHIA, PA



LOWEST COST FUNCTIONAL  
AVAILABILITY IN PHILADELPHIA

\$6.50/SF NNN



VELOCITY VENTURES

ONE  
UNIT  
REMAINING!



ROB FONTANELLA | ASSOCIATE DIRECTOR  
VELOCITY VENTURE PARTNERS

(610) 731-7080  
robert@velocityinv.com

# PROPERTY OVERVIEW & SPECS



- Multiple loading configurations and 20'+ clear heights suitable for manufacturing and warehouse/distribution users
- Significant power and dedicated loading courts
- Gated & secured exterior storage for materials, trailers, or fleet vehicles
- Availability contains two mezzanines with offices, breakroom and restrooms.

- Immediate proximity to major interstates and arteries:
  - US Route 1/Roosevelt Boulevard (1 Mile)
  - PA Route 611/N Broad Street (2 Miles)
  - Tacony-Palmyra Bridge (5.3 Miles)
  - Betsy Ross Bridge (5.5 Miles)
  - Center City Philadelphia (10.5 Miles)

**AGGREGATE  
BUILDING AREA**

+- 426,335

**ACREAGE**  
+- 16 ACRES

**LOADING**  
7 LOADING DOCK DOORS SERVING  
AVAILABILITY

**HEAVY POWER**  
13,000+ AMPS

**SEWER & WATER SERVICE**  
PUBLIC

**PARKING**  
461 PARKING SPACES

**ZONING**  
I2 - INDUSTRIAL

**CLEAR HEIGHT**  
20'-7"


**BUILDING CONDITIONS**  
BRAND NEW INTERIOR WHITEBOX  
CONDITION, EXTERIOR PAINT,  
LED LIGHTING, AND ADDITIONAL  
LOADING COURTS




VELOCITY VENTURES

# PROPERTY AERIAL

ONE MILE FROM US ROUTE 1

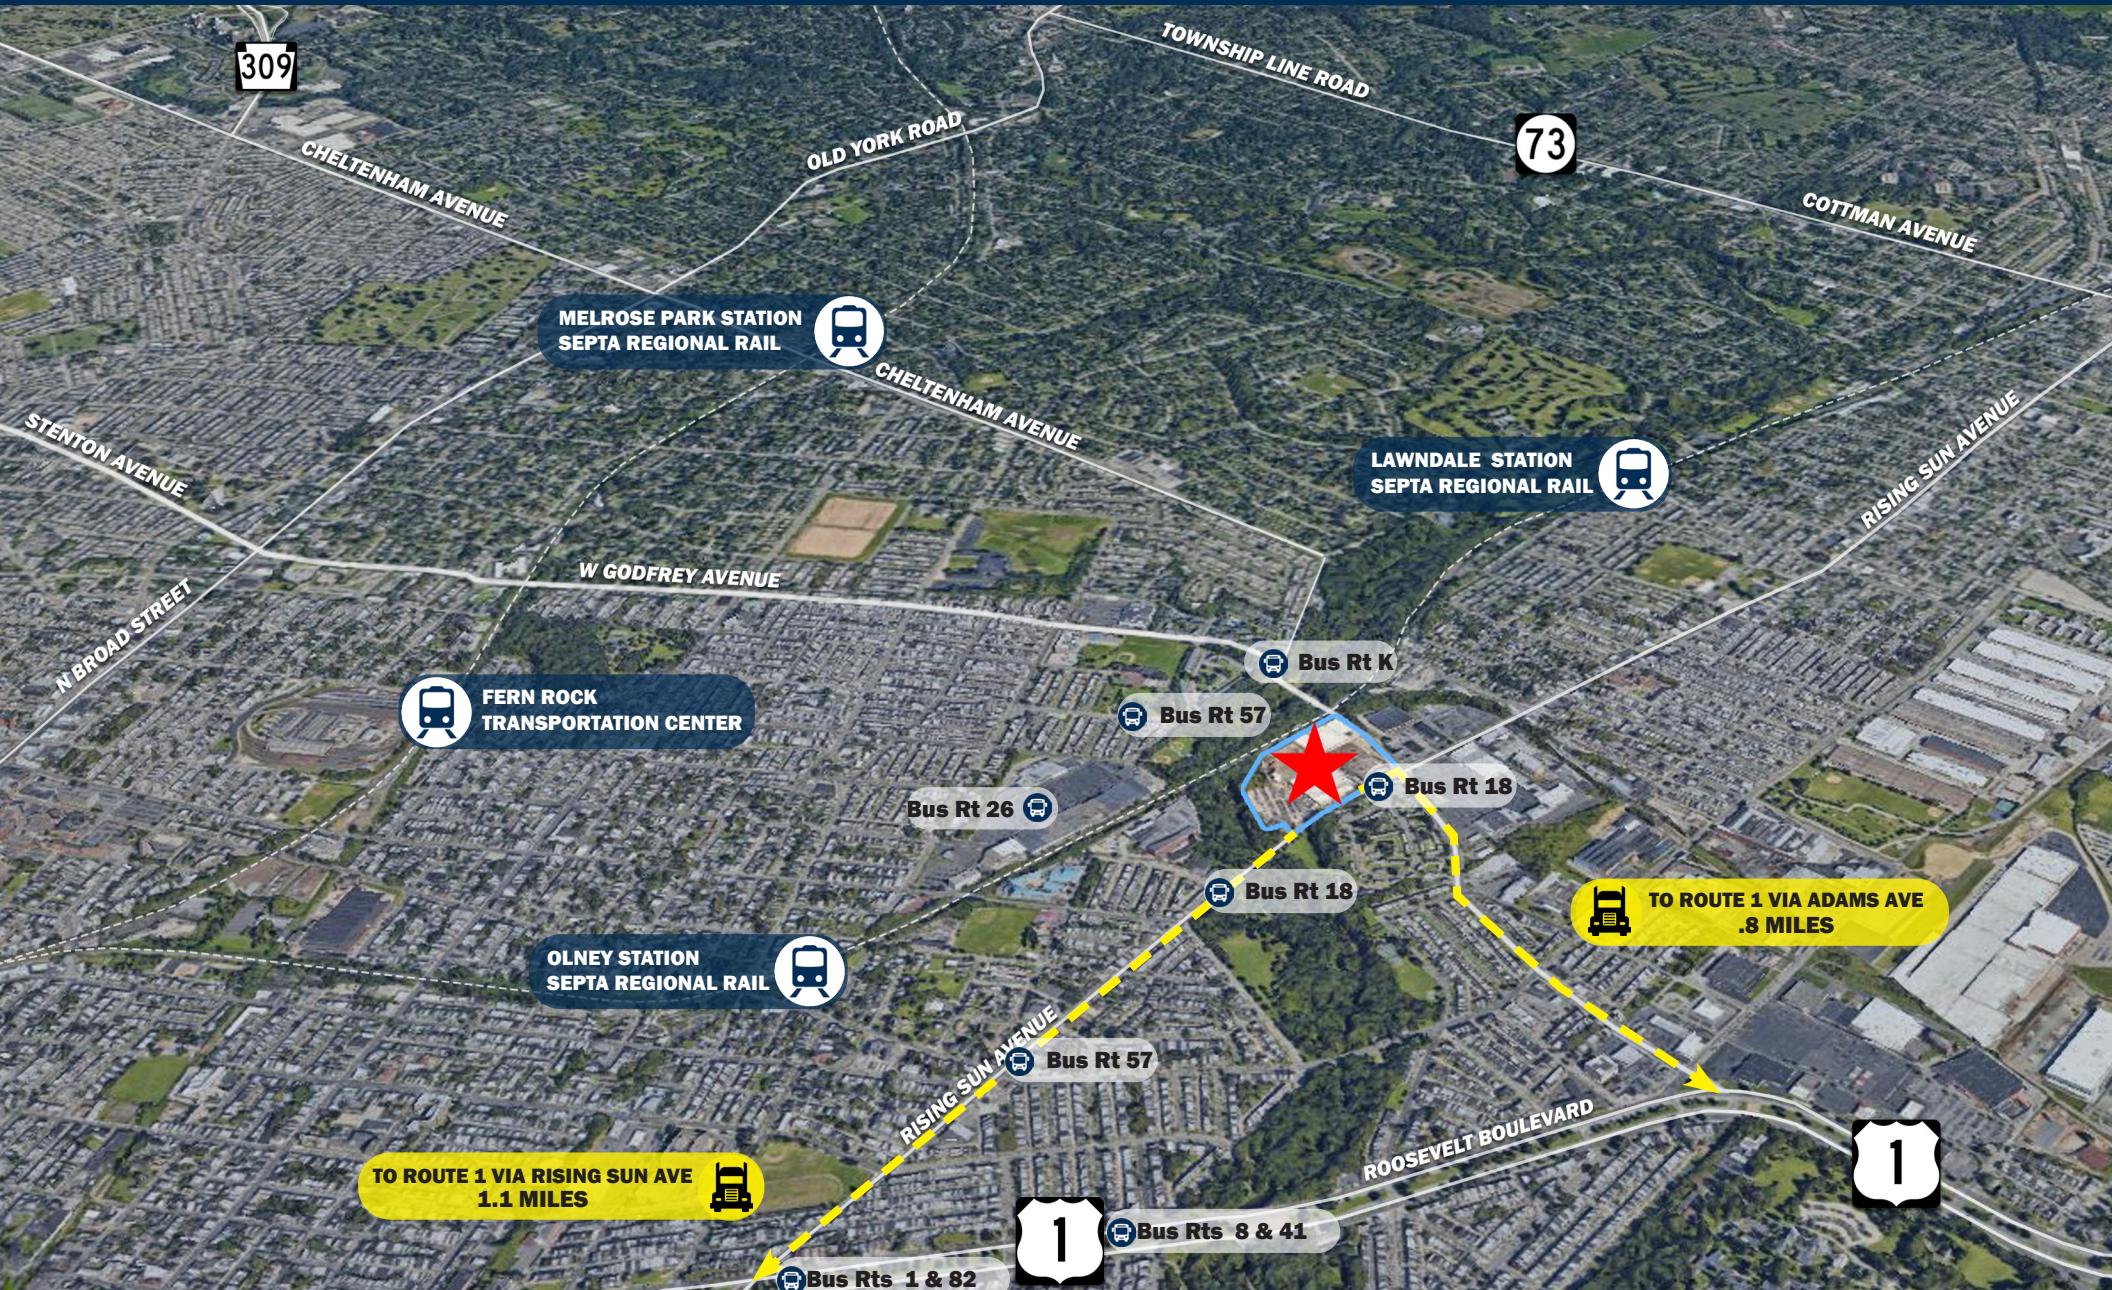


# LOCATION WITHIN THE PARK

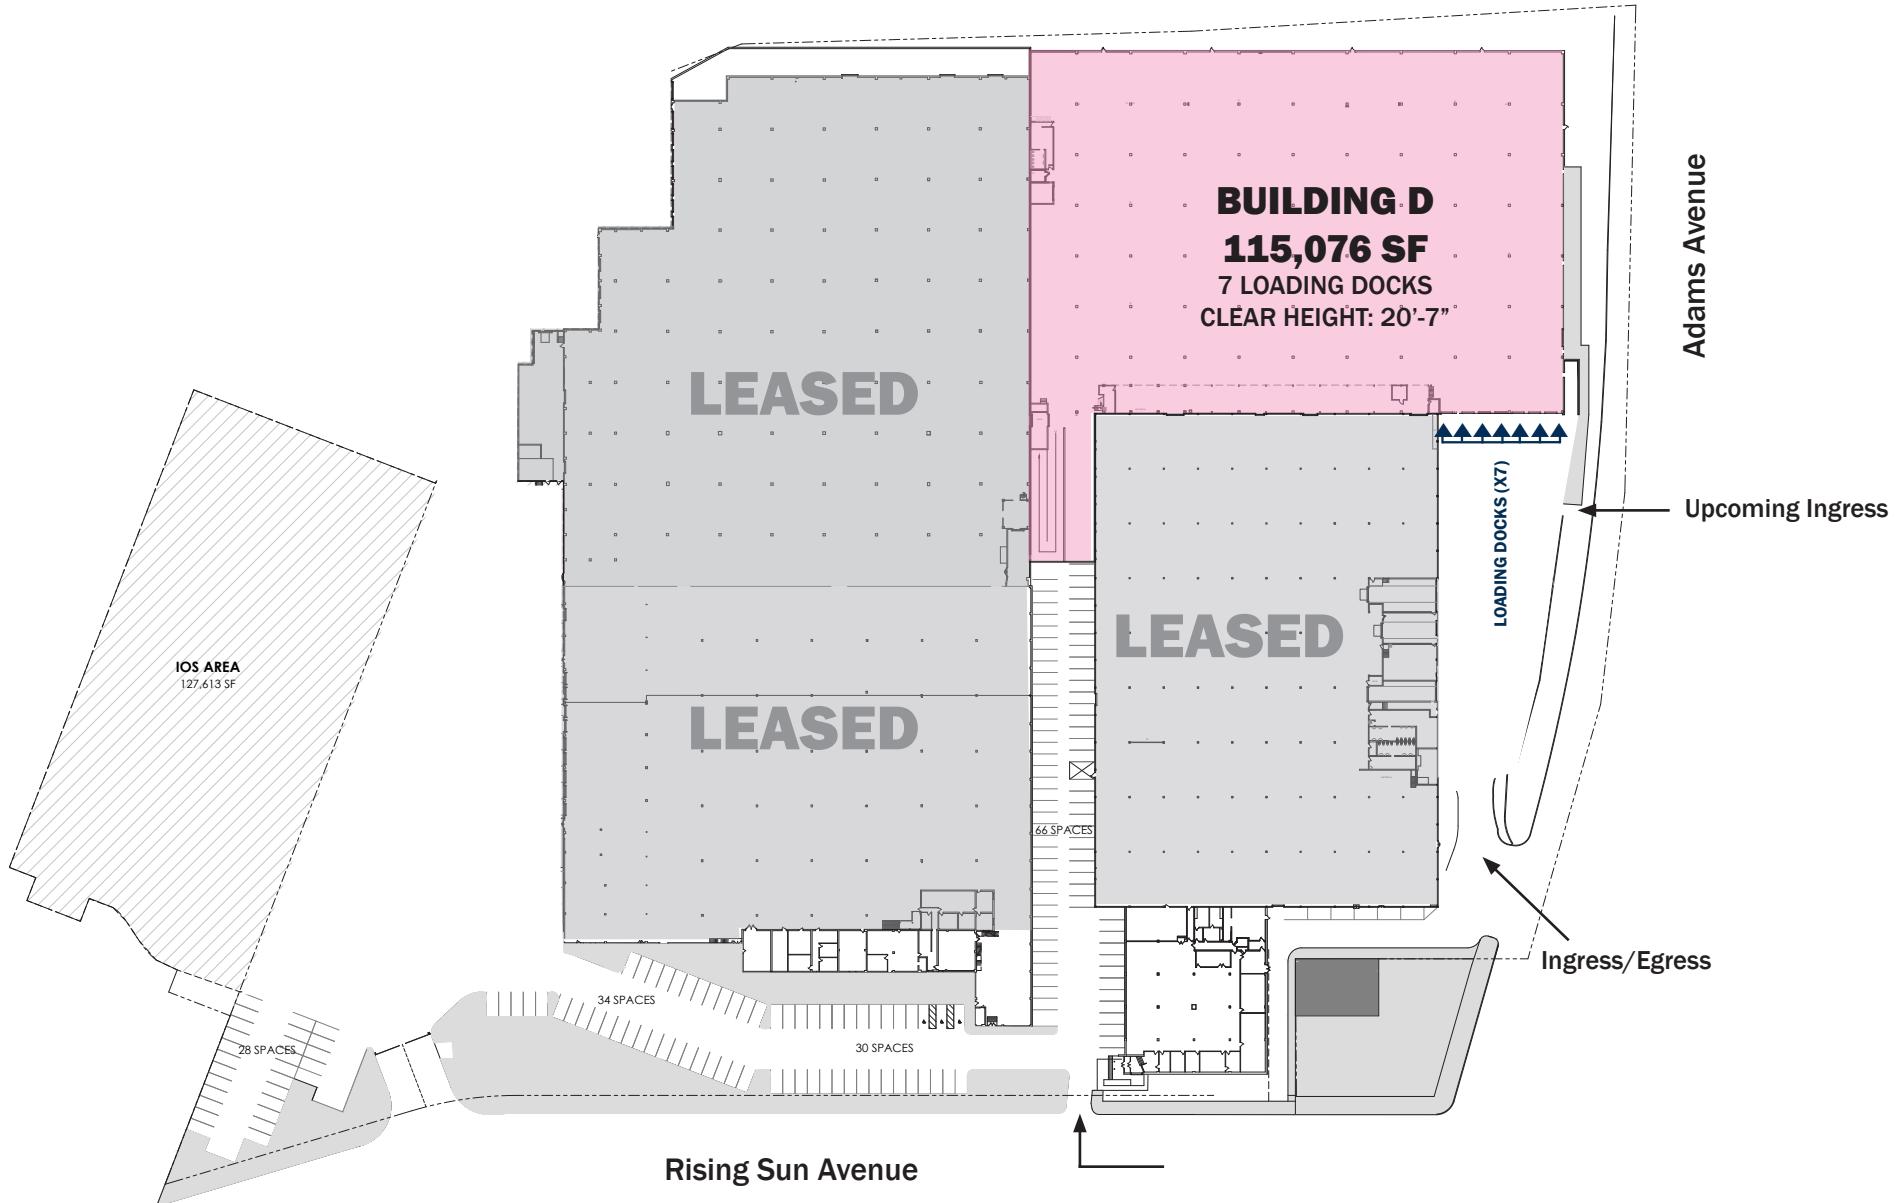


# FLOOR PLAN

## UNIT D




708 RSF

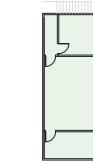

4 MKT  
EXISTING SECOND FLOOR PLAN  
SCALE: NTS

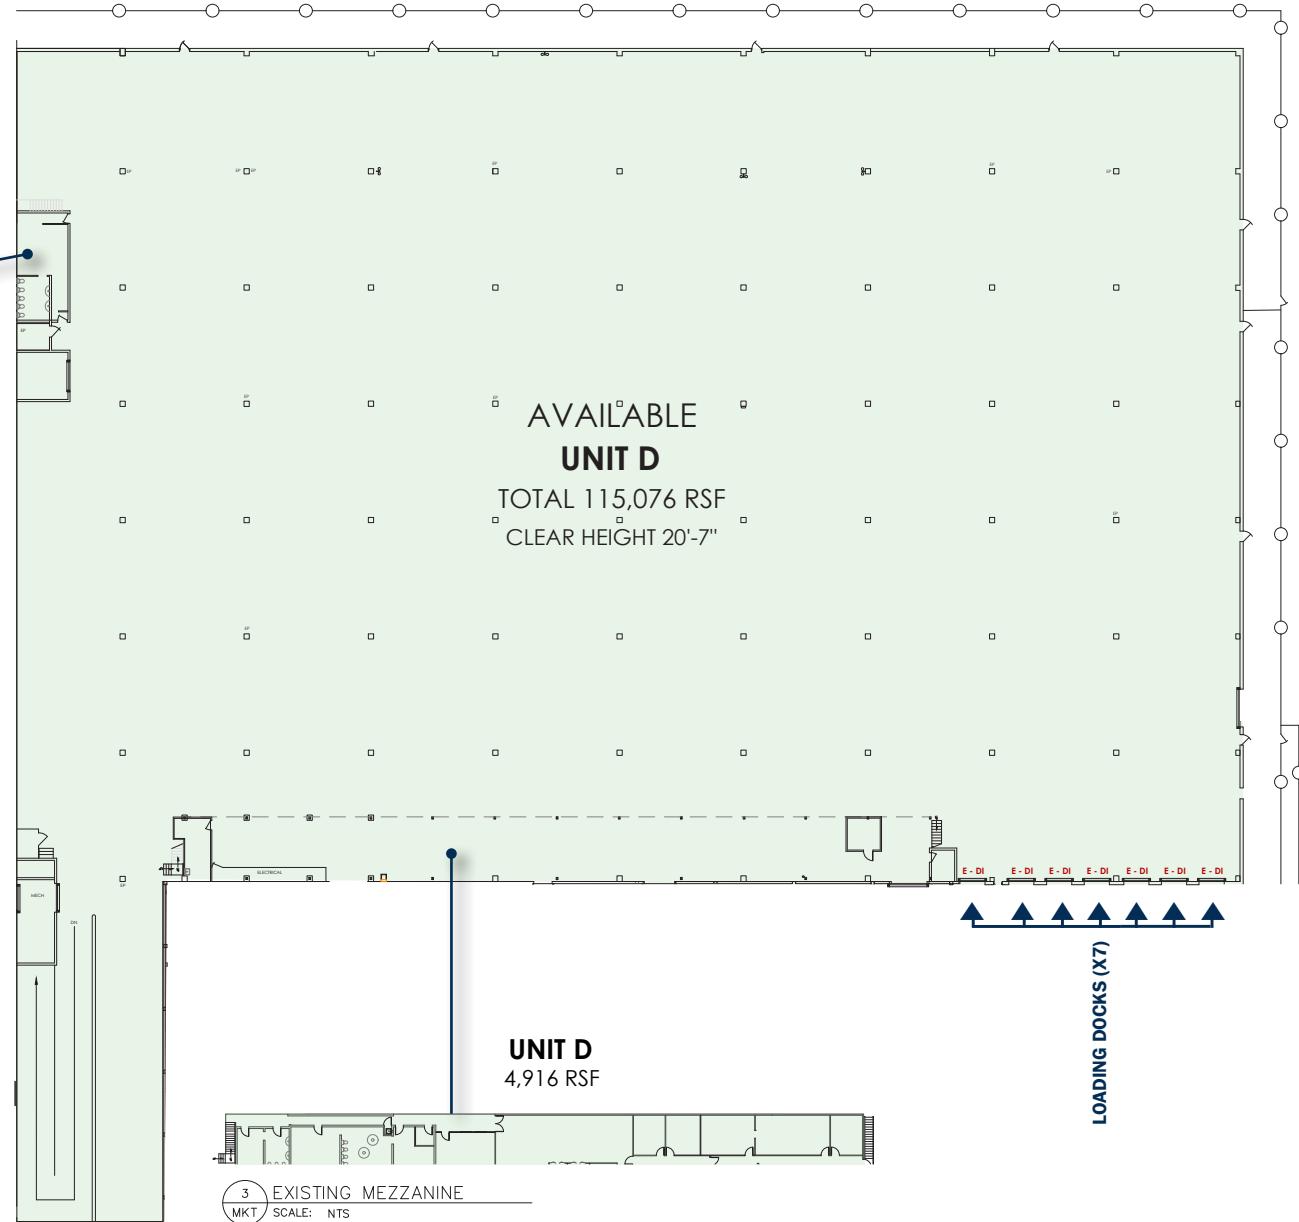

# PHOTOS

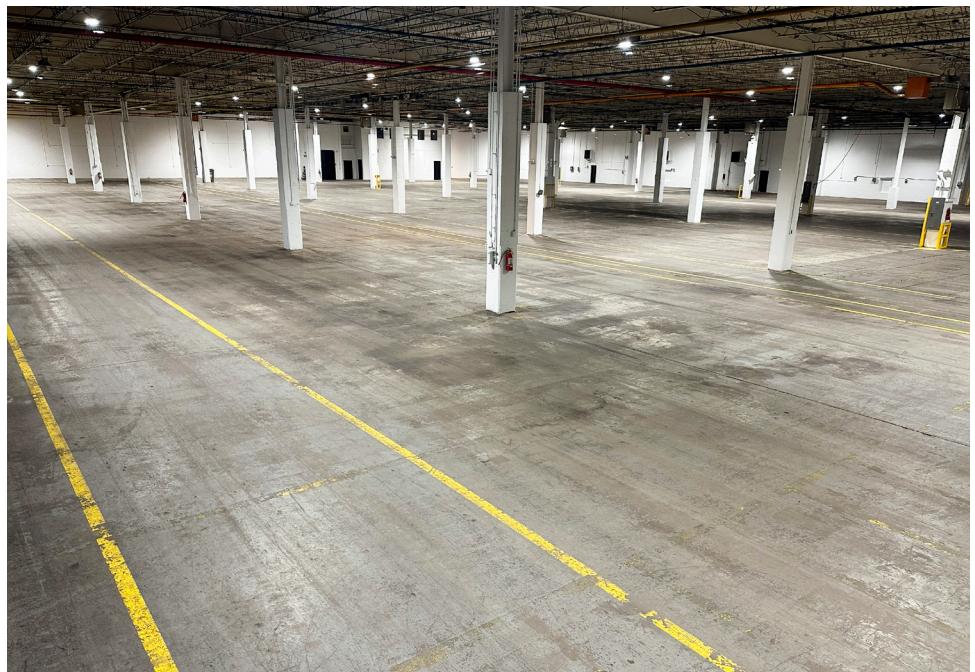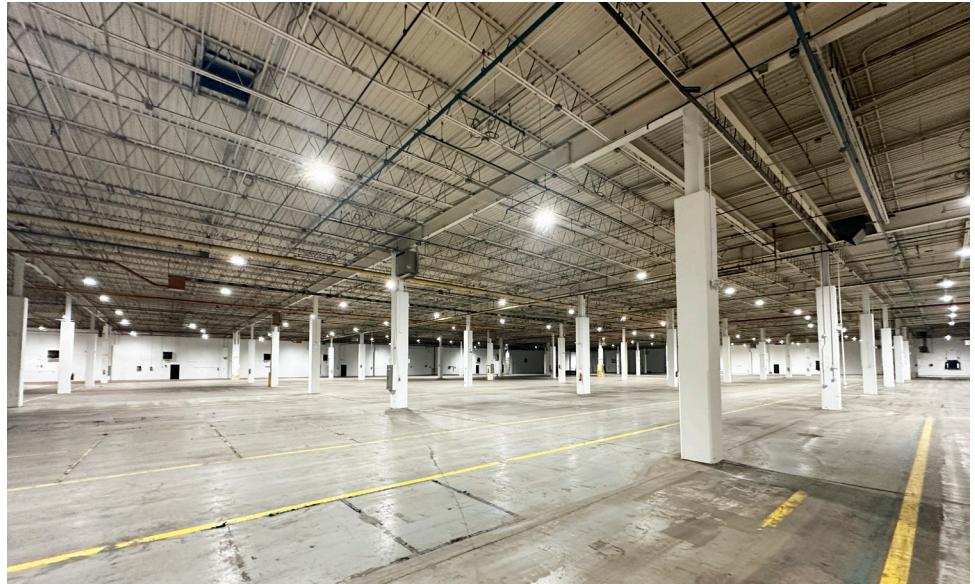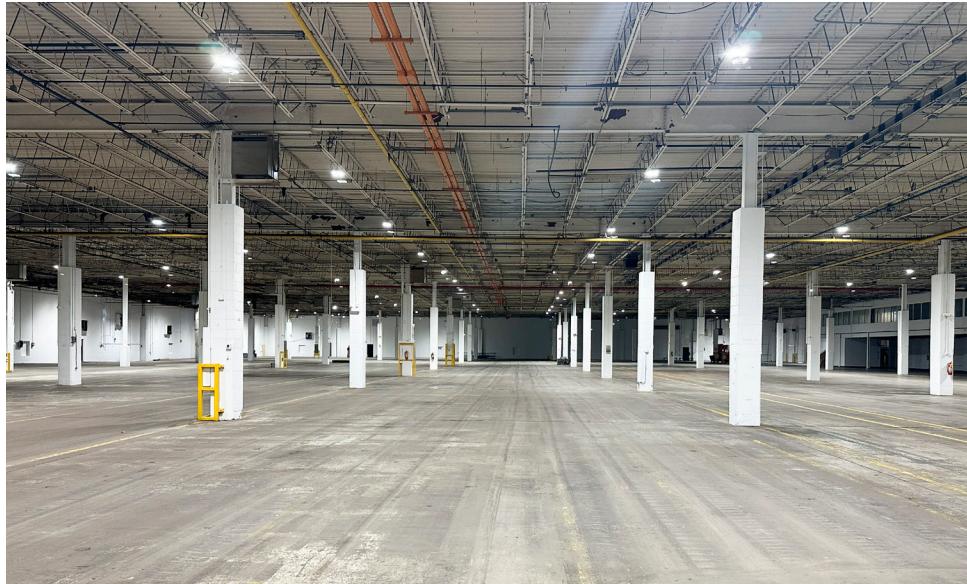

# ABOUT VELOCITY



Velocity Venture Partners is a leading developer of industrial real estate throughout the Northeastern Region of the United States and one of the largest owners of industrial space in the region. The firm devotes its time exclusively to industrial & conversion-to-industrial (office/lab/retail to industrial) assets that are located close to densely populated suburban corridors and major transportation arteries.

Velocity has built and maintained a vast network of debt and equity relationships, streamlining the internal funding process for each new acquisition. In addition, the firm's size and nimble approach enables quicker decision making & actions compared to competitors - ranging from acquisitions to leasing, to capex and cosmetic work on newly acquired assets. As a fully integrated firm - with internal infrastructure ranging from construction to property management - Velocity delivers an unmatched approach to strategic industrial acquisitions and asset management. The firm, founded in 2017, currently owns and manages over 8 million square feet of industrial space in the Greater Northeast region - a portfolio comprising more than 350 tenants and 100 properties. The company is led by Gloucester County NJ native, Tony Grelli and Montgomery County PA native, Zach Moore.

**VELOCITY VENTURE PARTNERS, LLC | ONE BELMONT AVENUE, SUITE 520 | BALA CYNWYD PA, 19004-1608 | PHONE: (610) 382-5400**

This brochure is intended for marketing purposes only, is not intended to be complete in all respects, and is provided solely as a convenience for the recipient. Any and all statements, information, and/or drawings contained herein should be independently verified by any recipient of the brochure wishing to rely on same. Neither Velocity Venture Partners LLC (' VVP") nor its owners, principals, subsidiaries, affiliates, members, employees, representatives, or agents (collectively, the "WP Parties") make any claim as to the truth, completeness, and/or accuracy of the contents herein and all VVP Parties hereby expressly disclaim any and all such representations and warranties, both express and implied. The recipient of this brochure waives any and all claims against the VVP Parties arising from and/or relating to the brochure. Any and all intellectual property rights pertaining to any statements, information, and/or drawings in this brochure created by or on behalf of VVP are the sole and exclusive property of VVP. This brochure and the contents herein including, but not limited to, any drawings may not be duplicated, published sold, and/or distributed in part or in whole without the prior written consent of WP.