


REAR ELEVATION


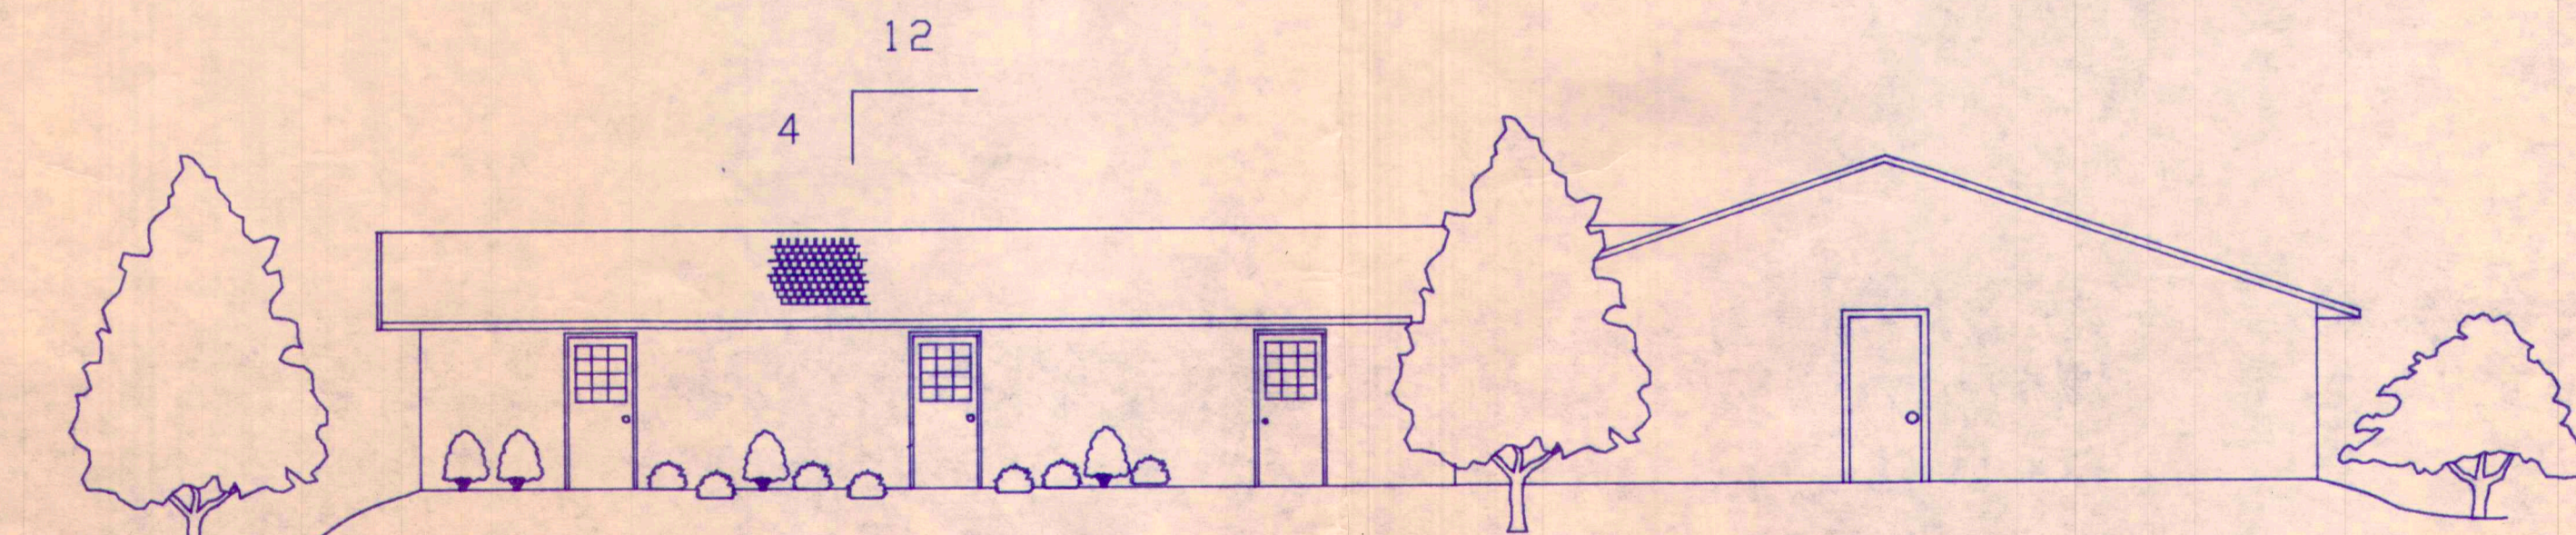


FRONT ELEVATION

THE CHURCH AT SPRING HILL
QUALITY COMMERCIAL GROUP, INC.
NOT TO SCALE


FIBERGLASS SHINGLES TO MATCH EXISTING

1/2" PLYWOOD C.D.X.

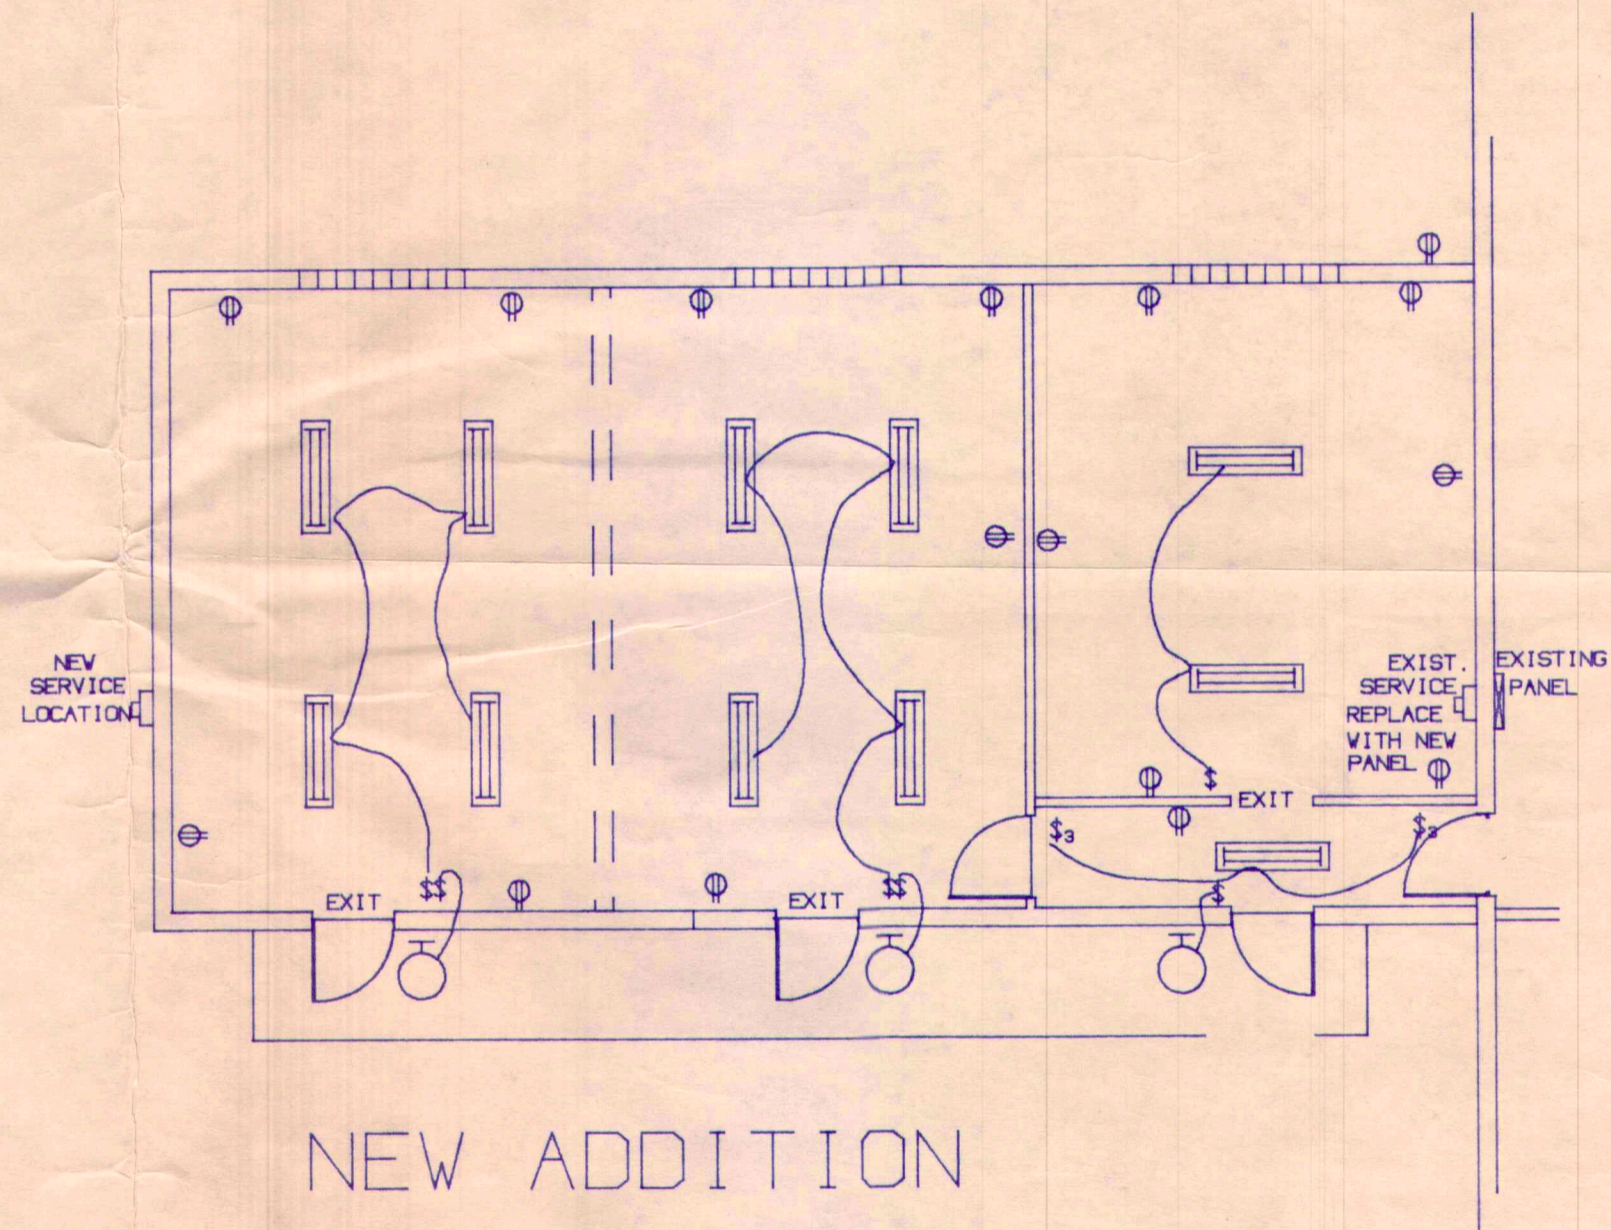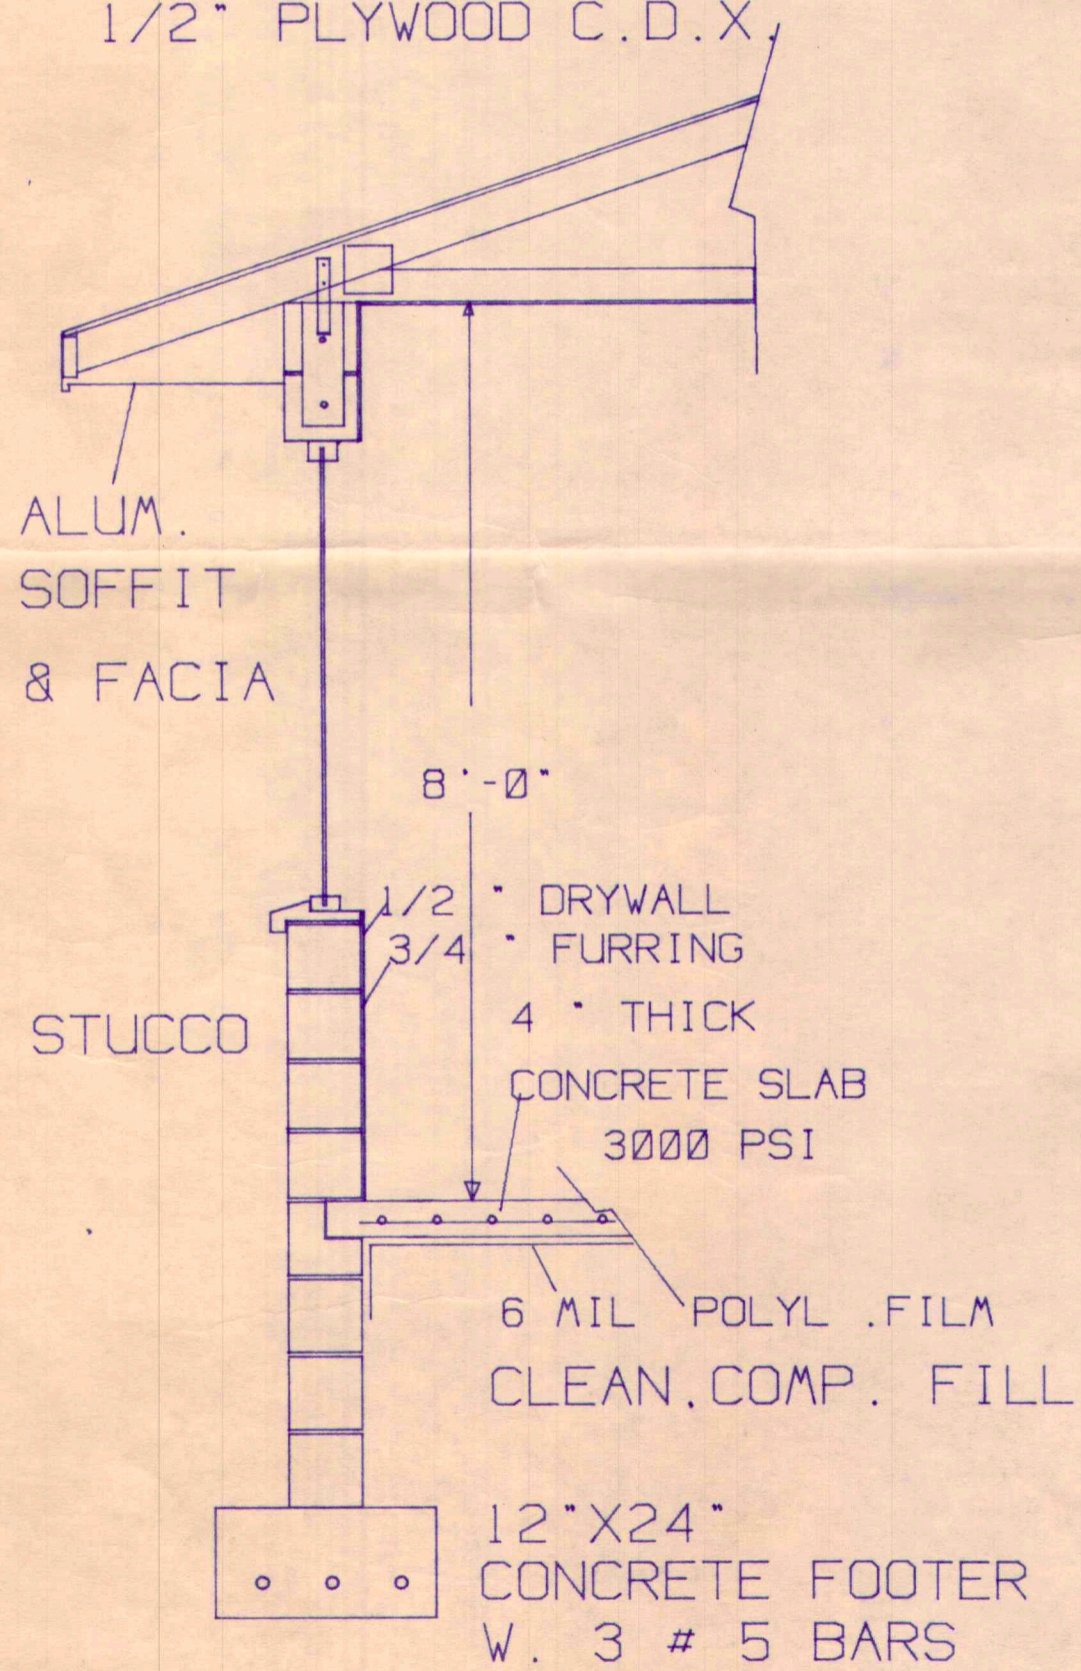

NEW ADDITION
ELECTRICAL PLAN

THE CHURCH
AT SPRING HILL

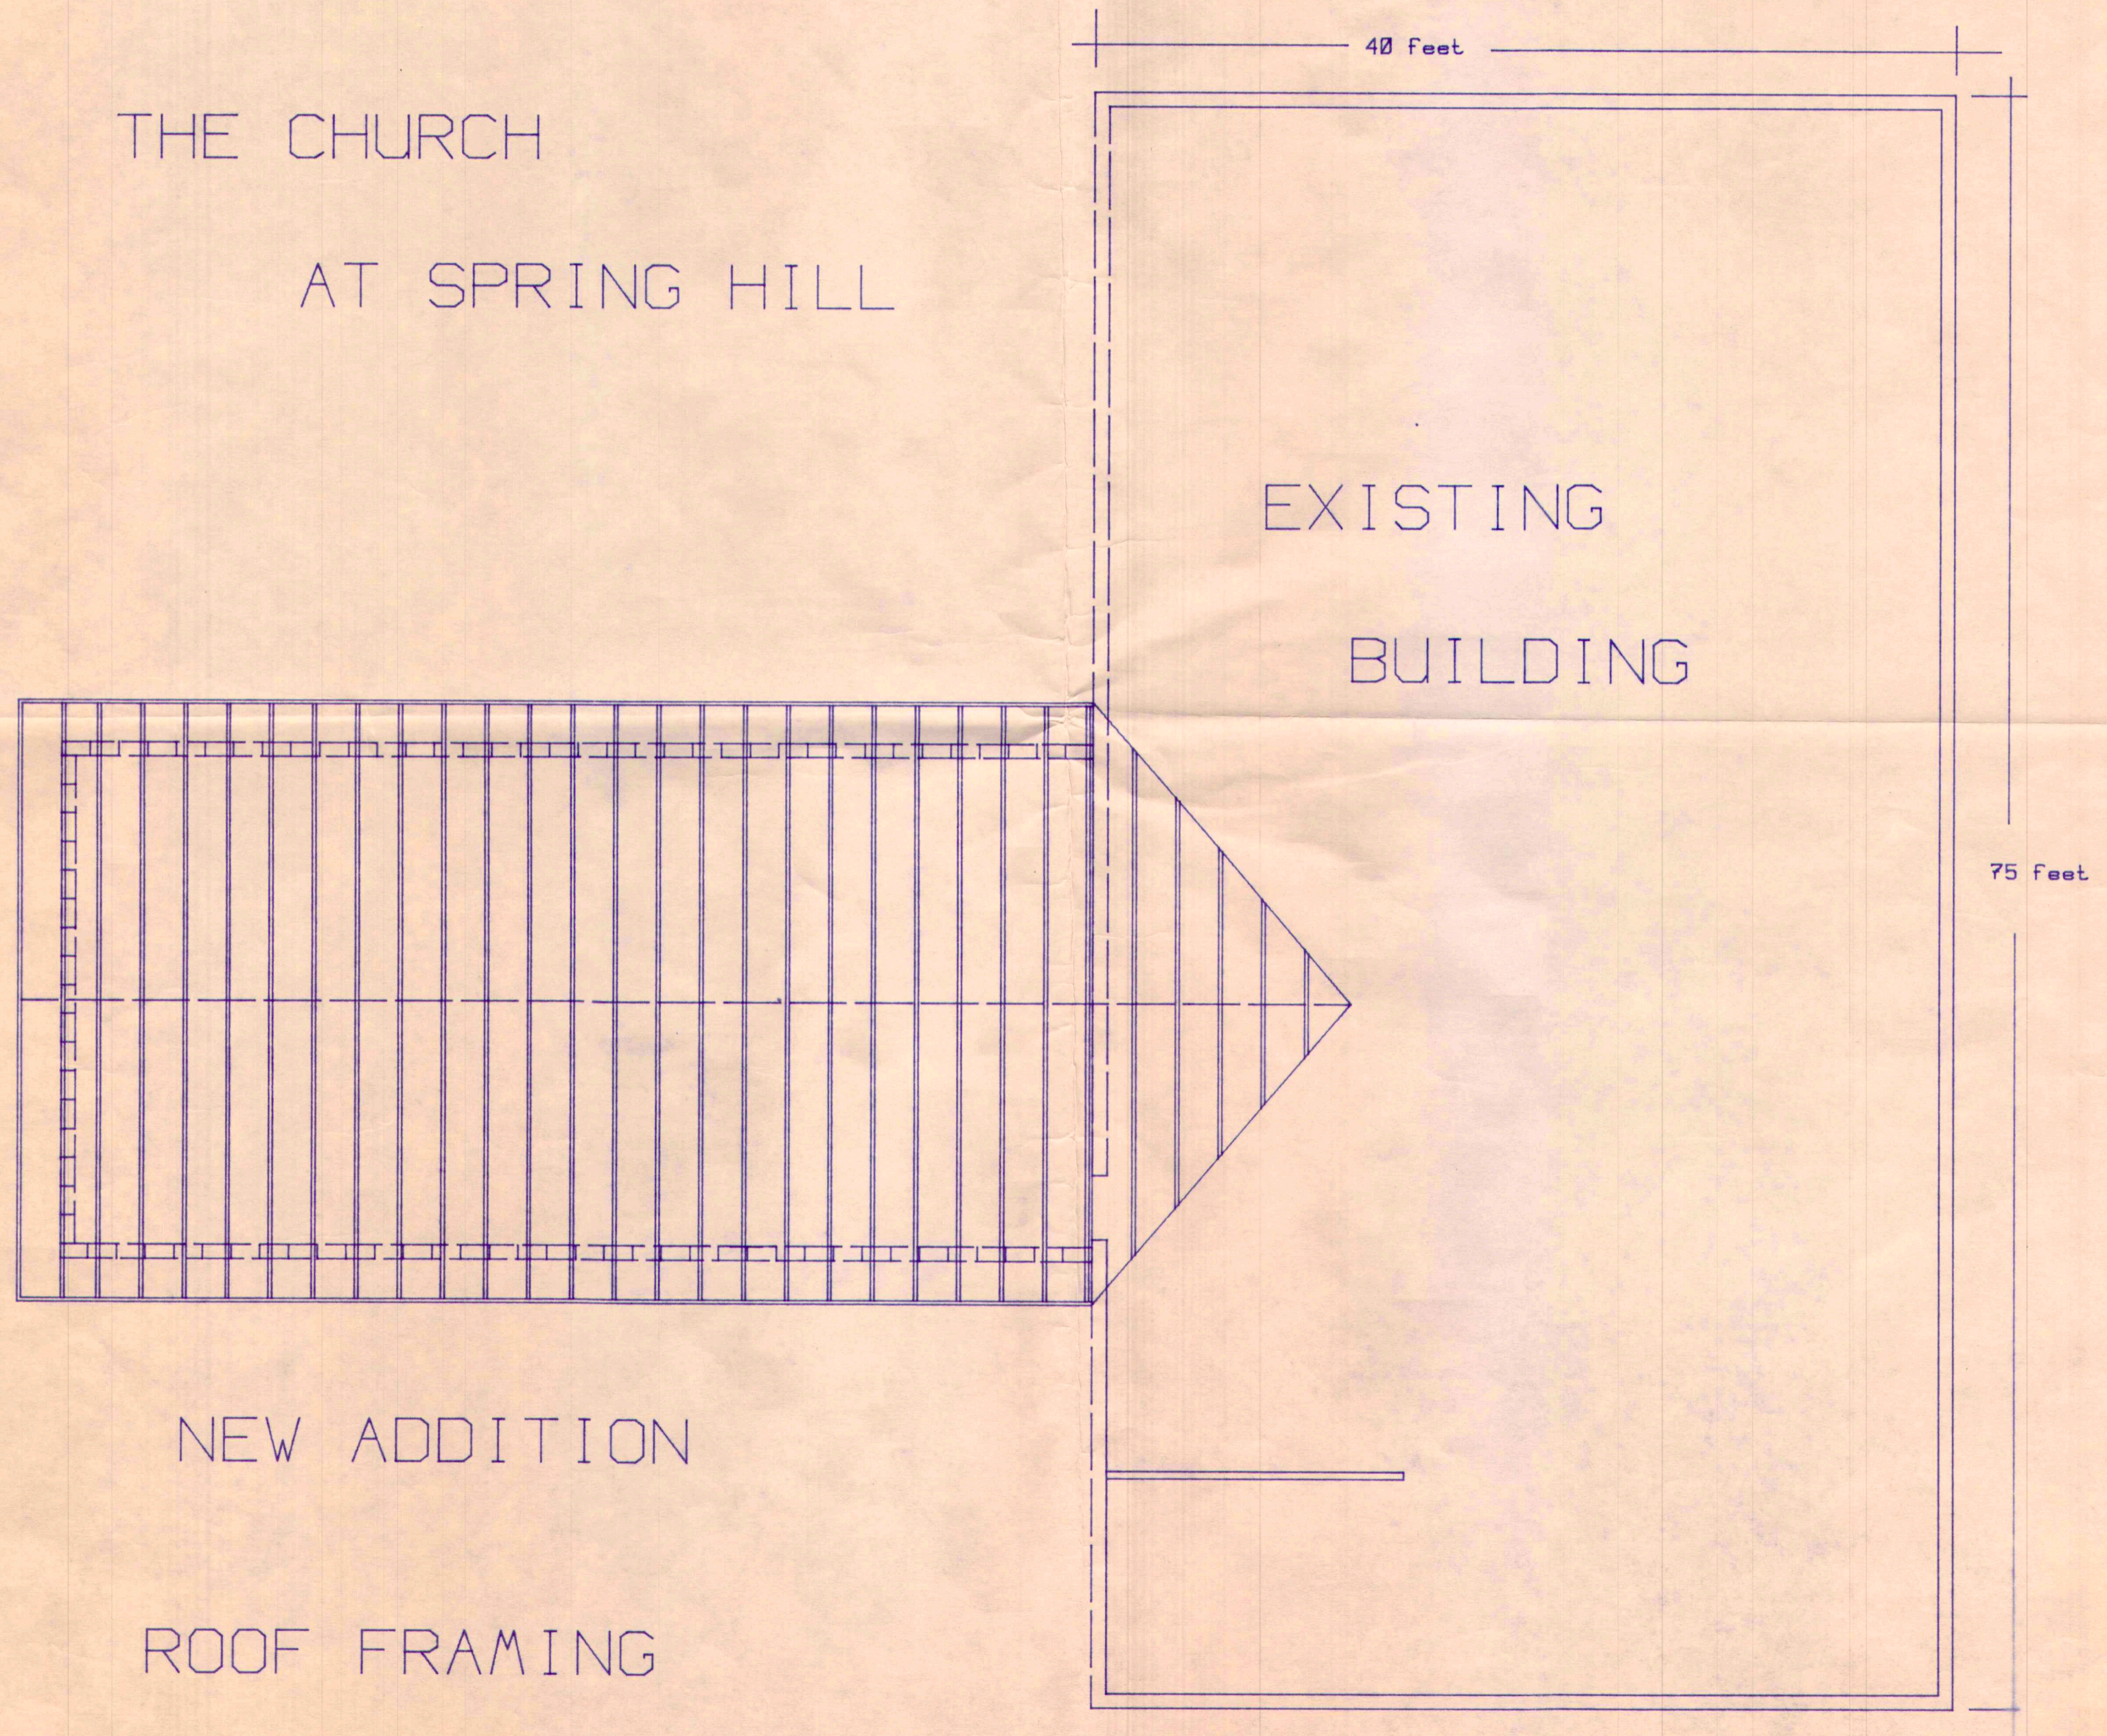


EXISTING
BUILDING

NEW ADDITION
ROOF FRAMING

40 feet


75 feet

THE CHURCH
AT SPRING HILL

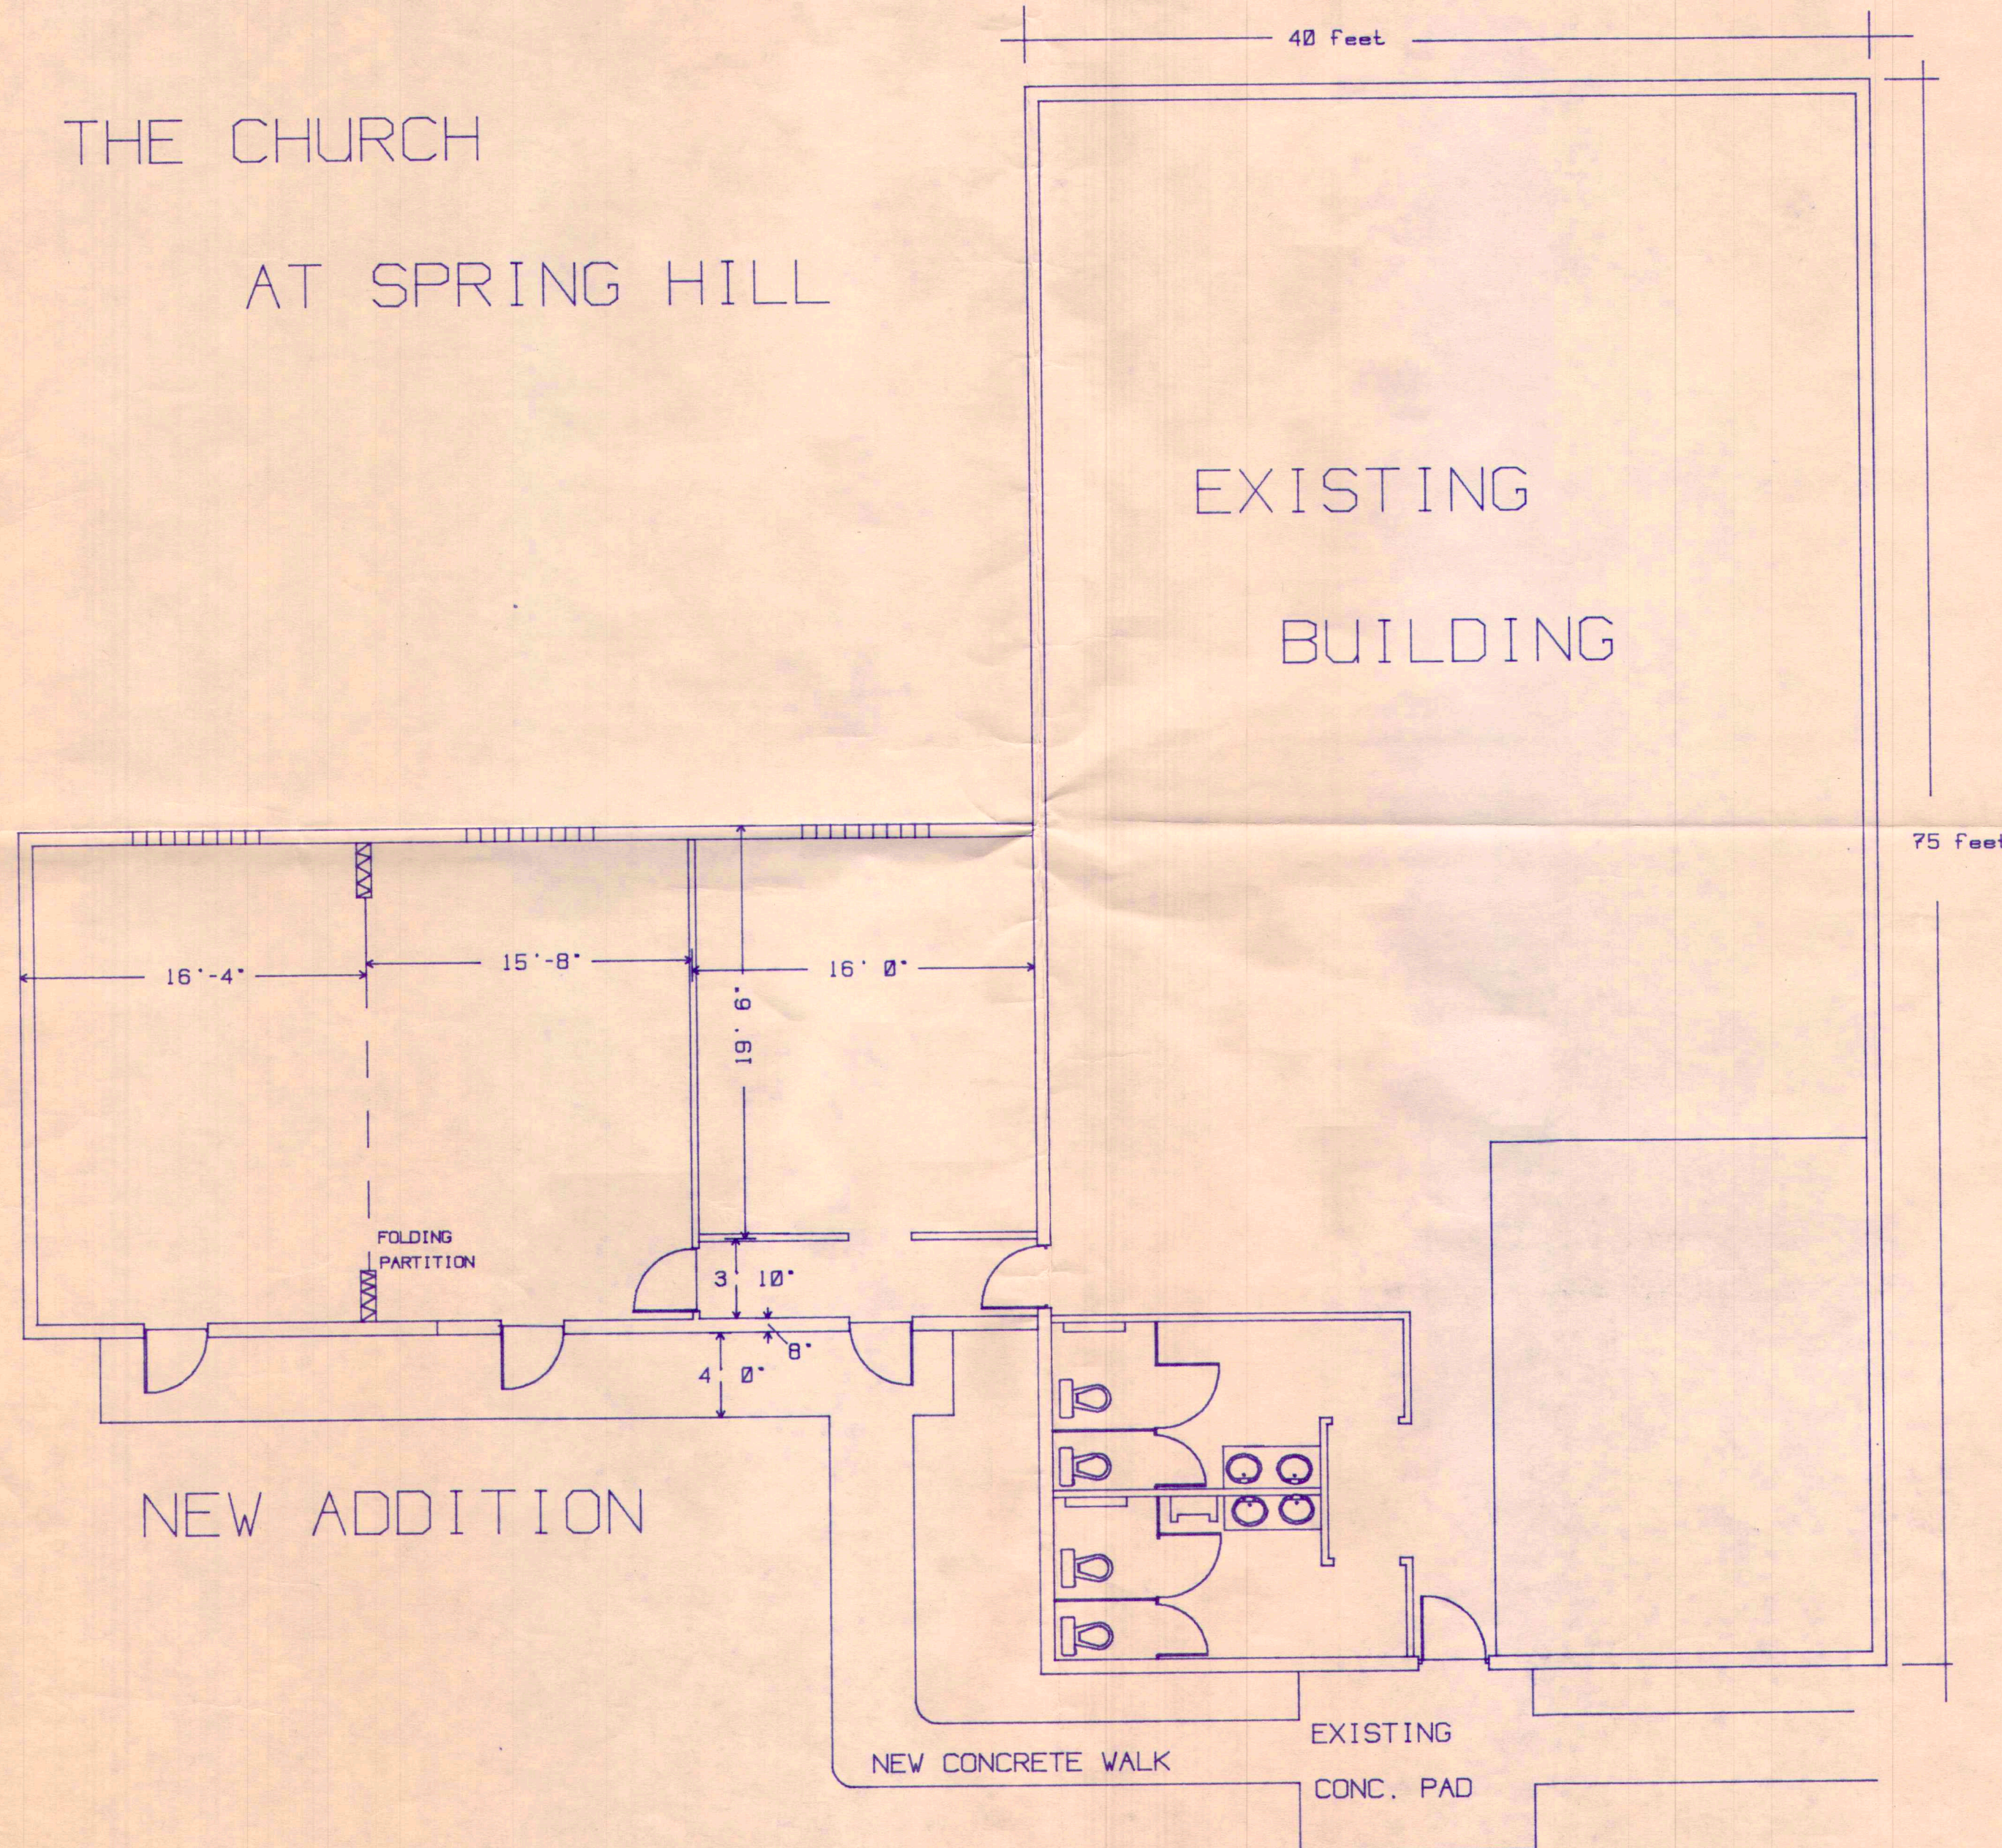



THE CHURCH
AT SPRING HILL

EXISTING
BUILDING

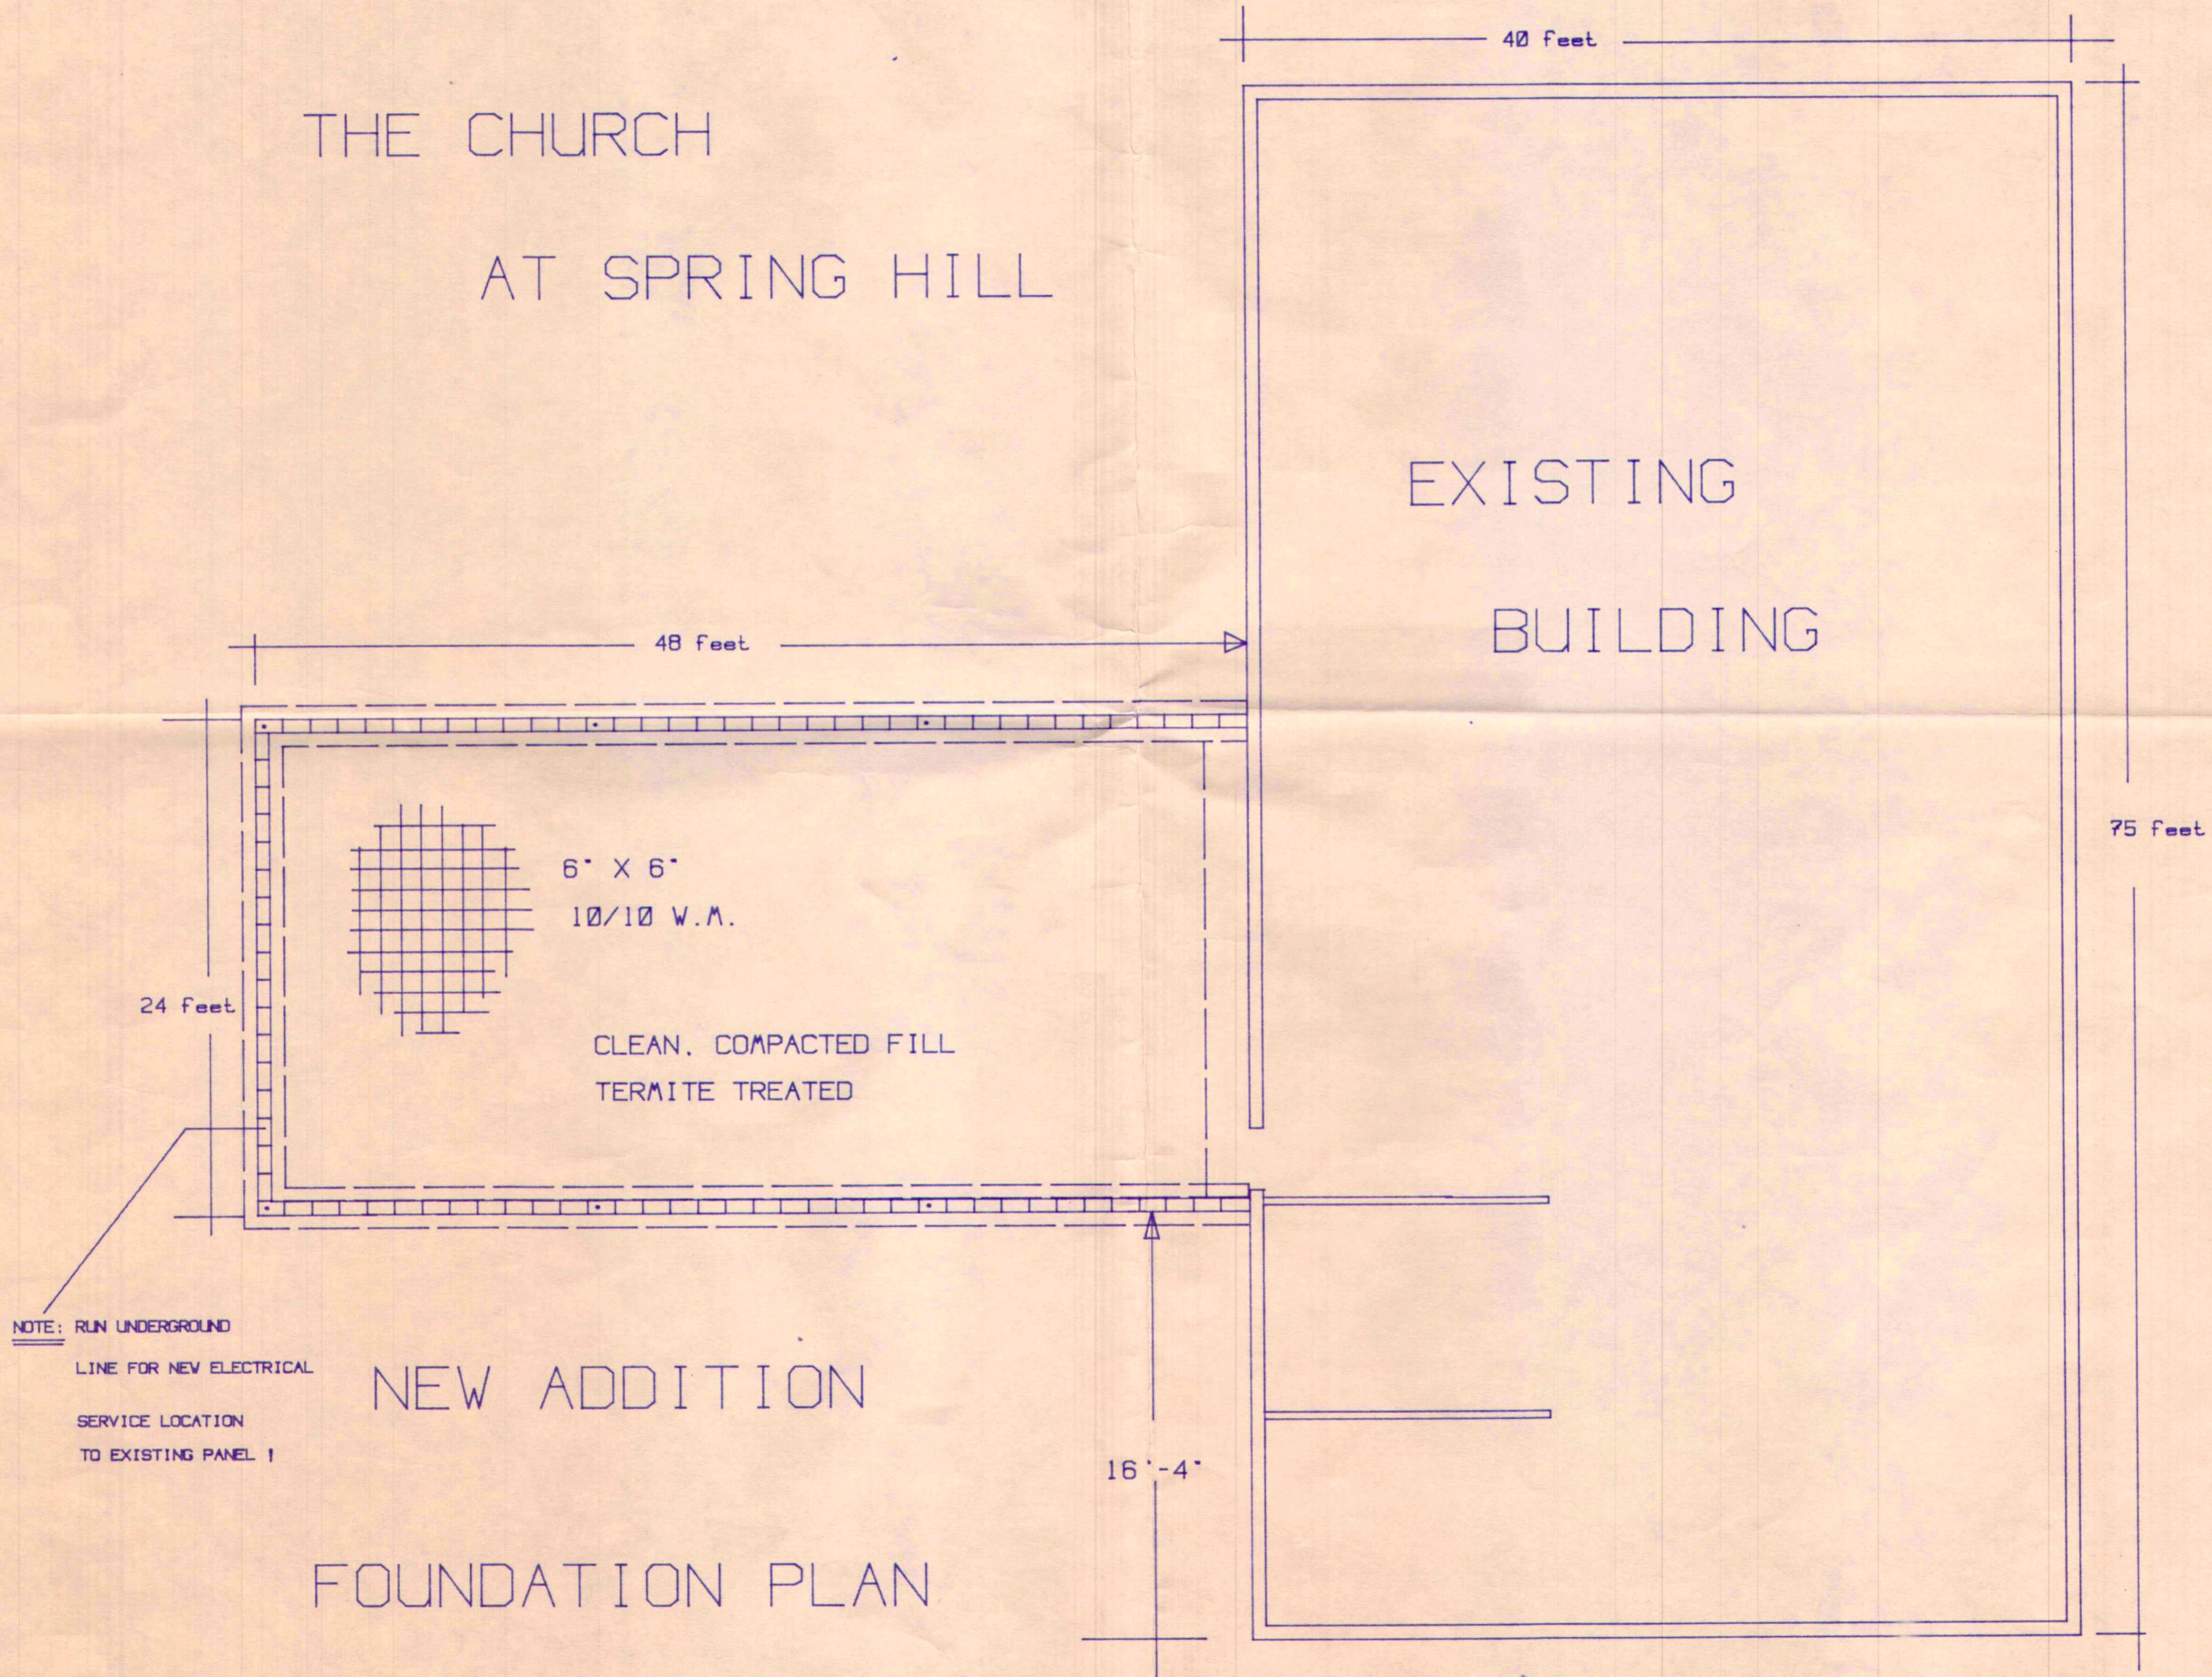

NOTE: RUN UNDERGROUND
LINE FOR NEW ELECTRICAL
SERVICE LOCATION
TO EXISTING PANEL 1

NEW ADDITION
FOUNDATION PLAN

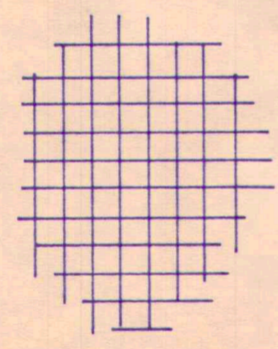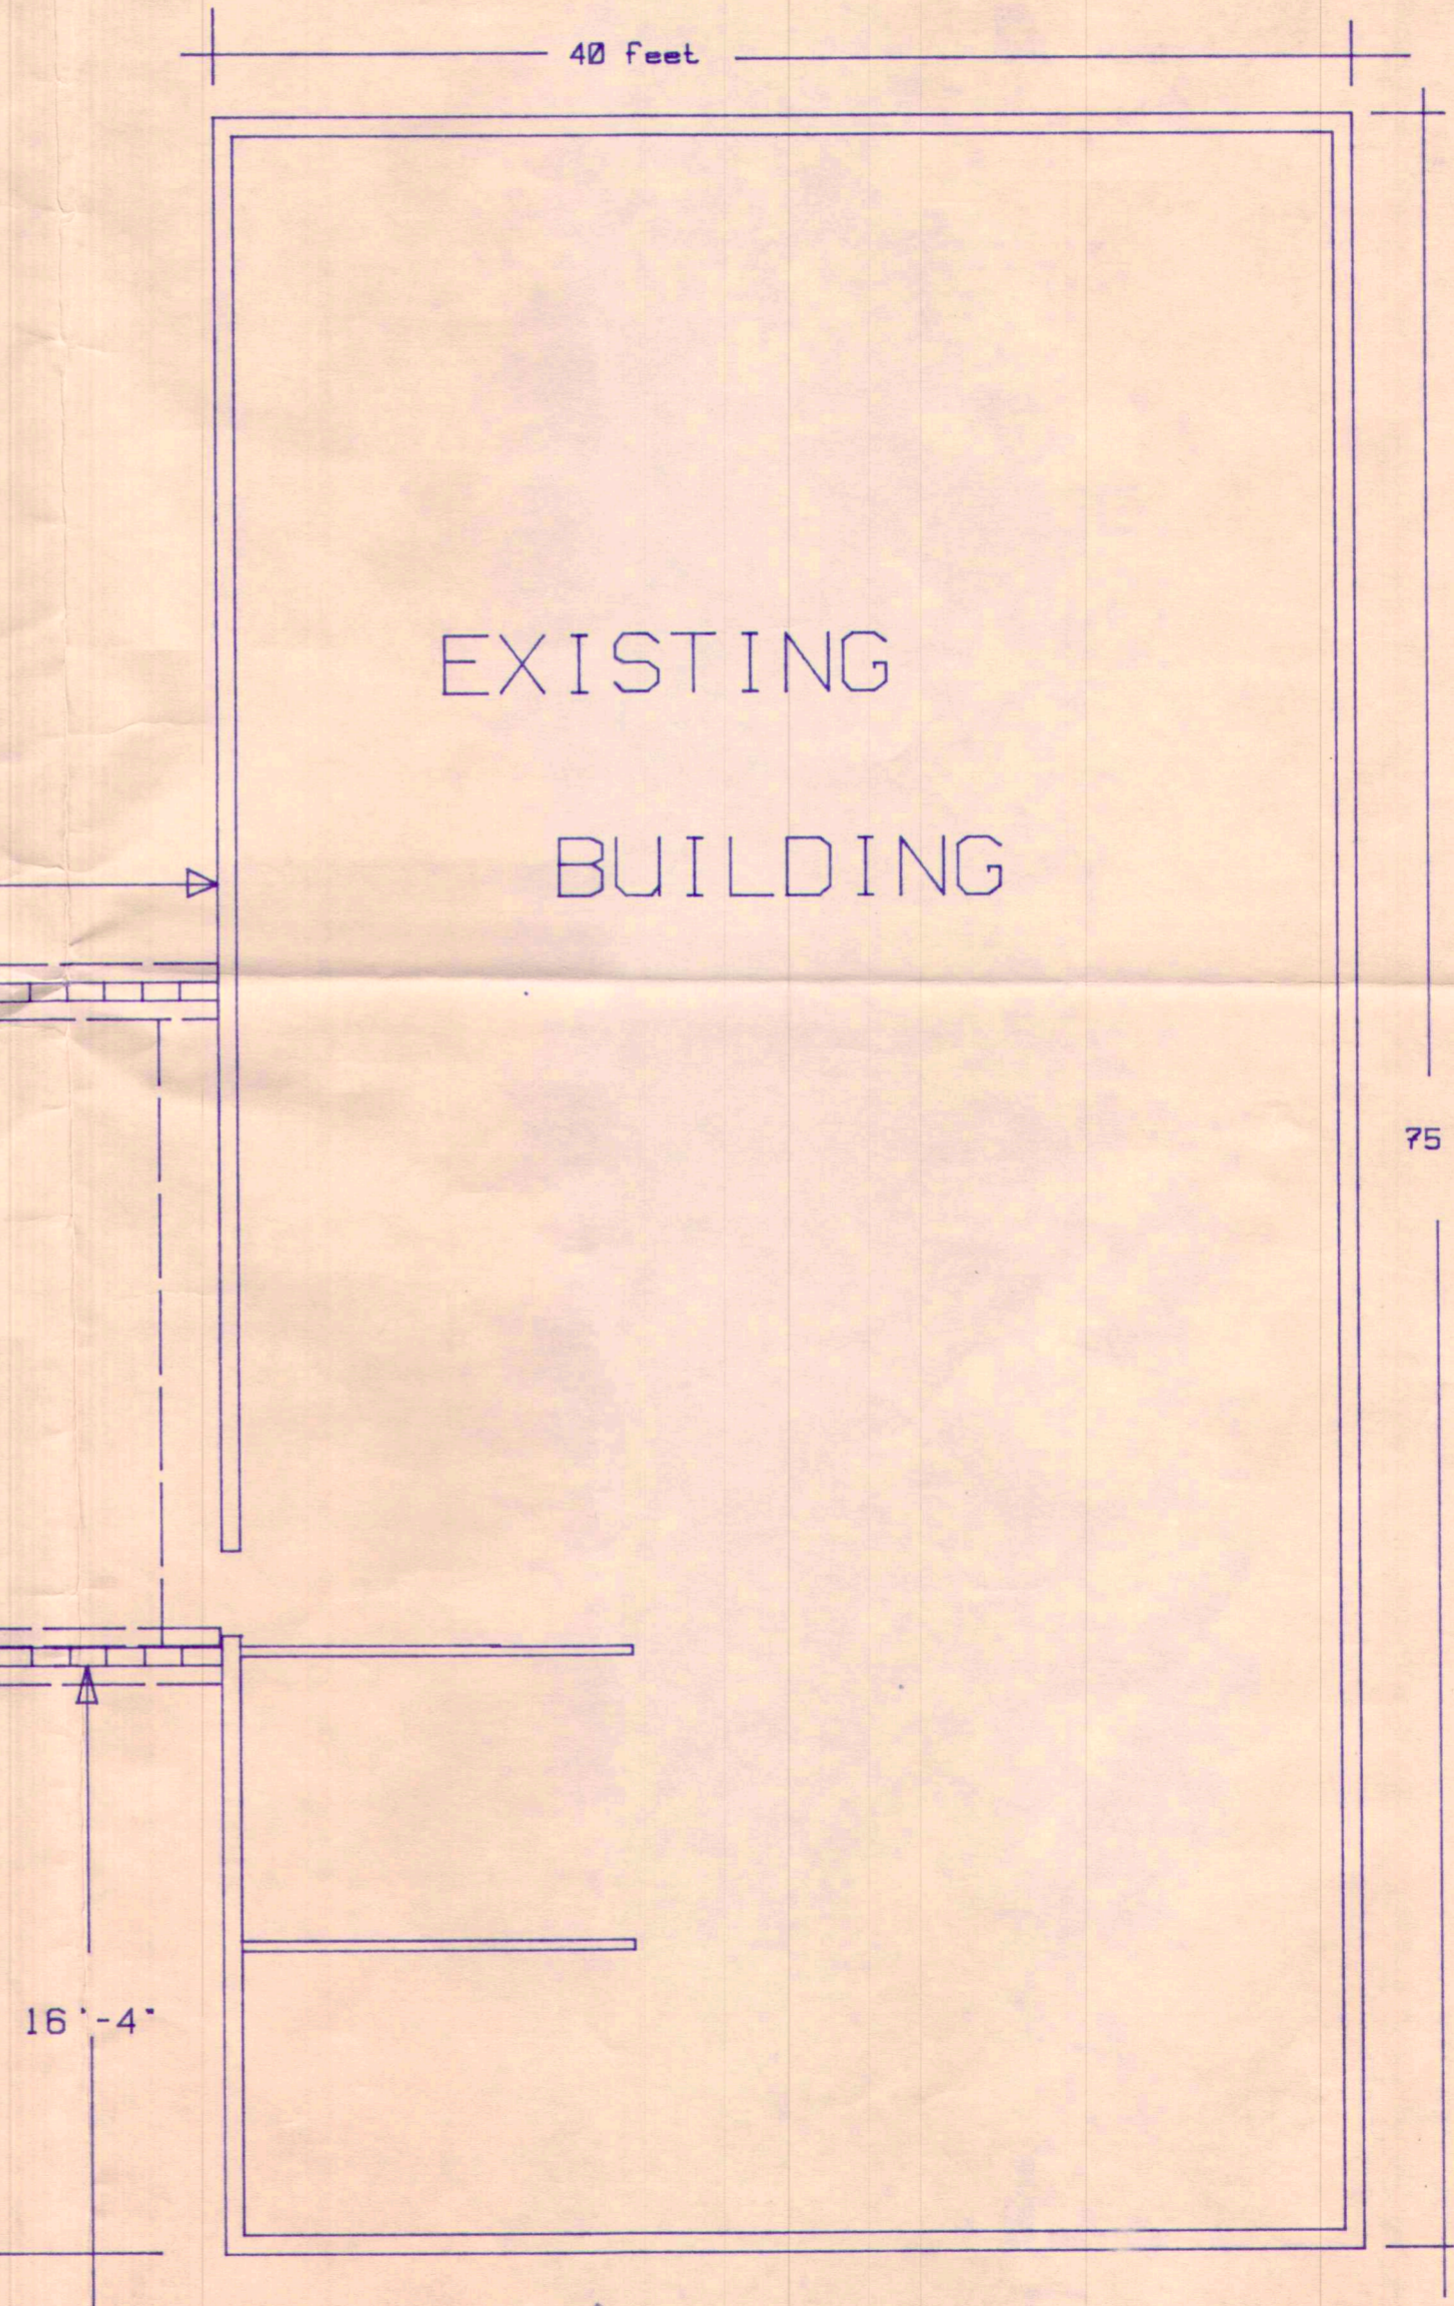

CLEAN, COMPACTED FILL
TERMITITE TREATED