



NORTH
 1 SECOND FLOOR PLAN
 1/8" = 1'-0"

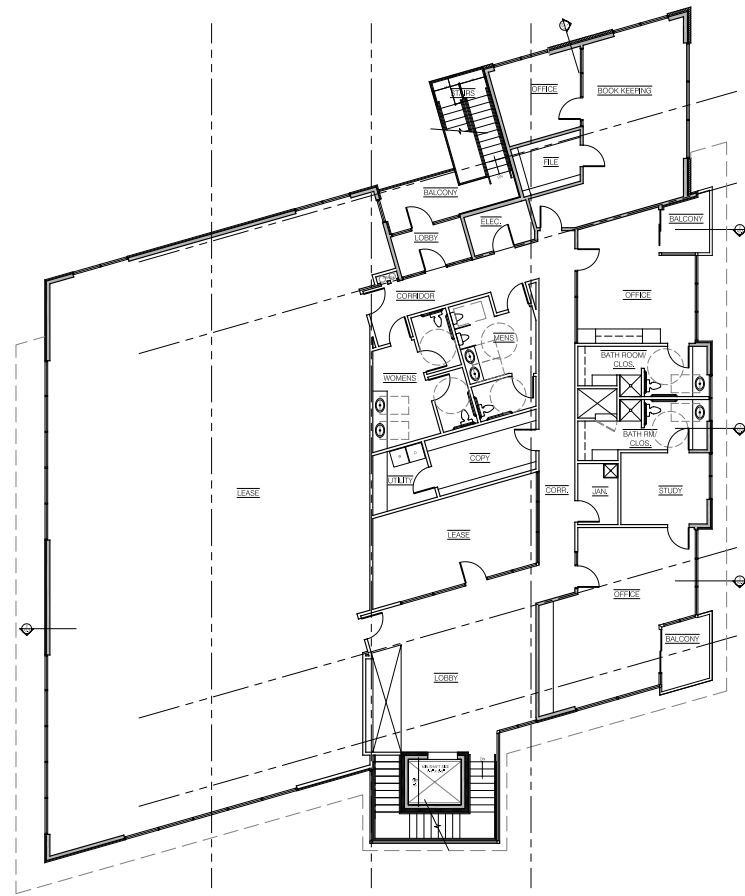


NORTH
 2 THIRD FLOOR PLAN
 1/8" = 1'-0"

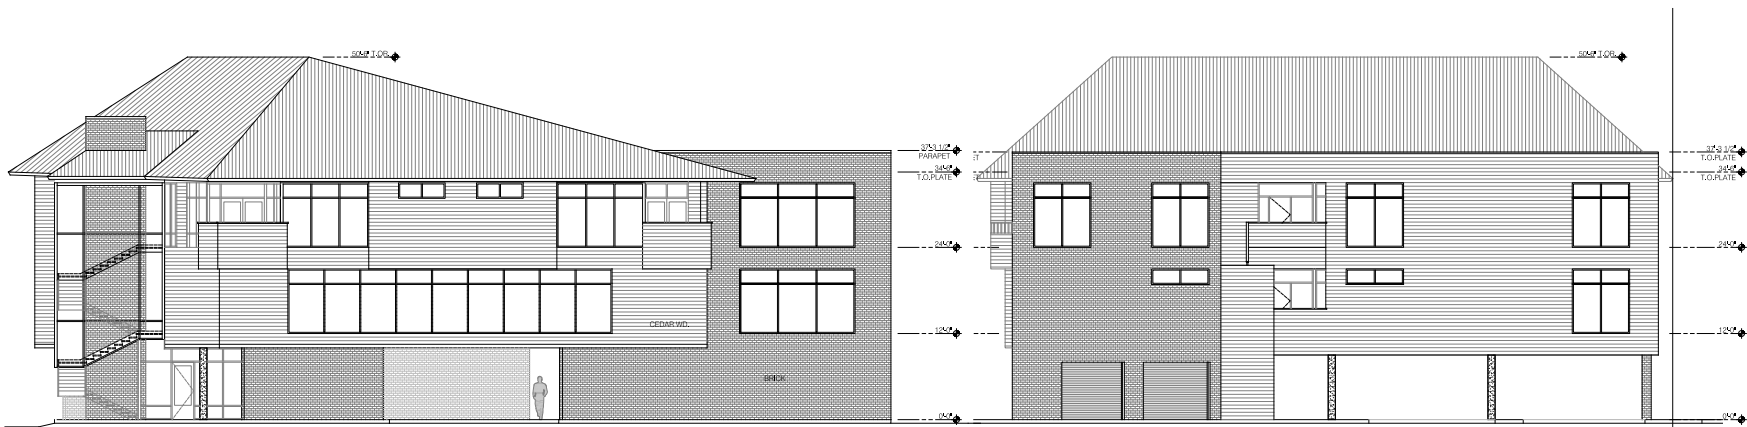

① NORTH ELEVATION
1/8" = 1'-0"

② WEST ELEVATION
1/8" = 1'-0"

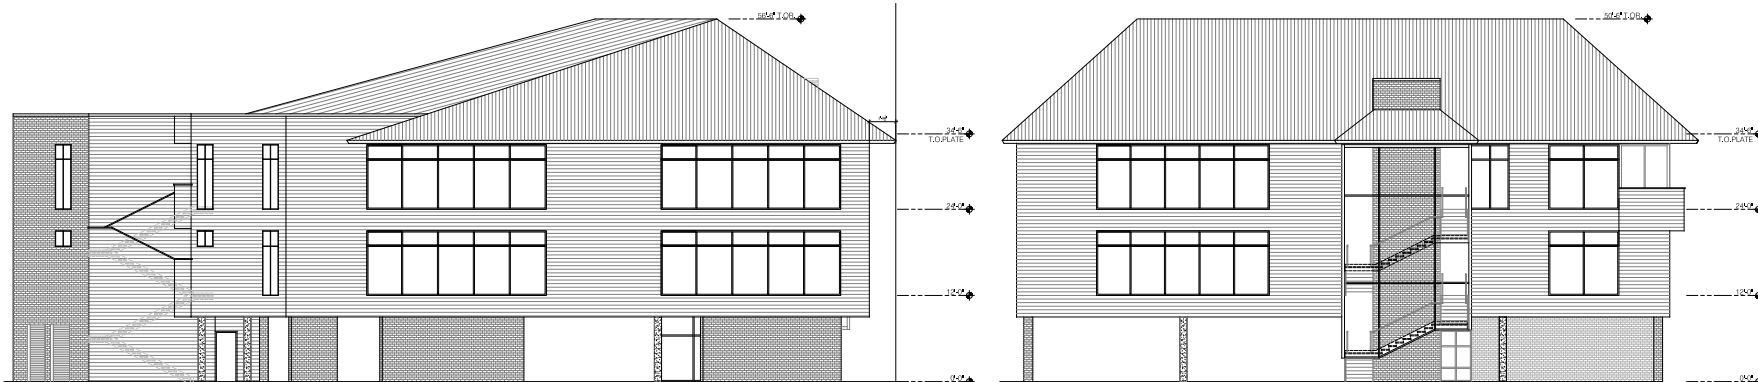

③ SOUTH ELEVATION
1/8" = 1'-0"

④ EAST ELEVATION
1/8" = 1'-0"