



12050 CHAMPION WAY

SHARONVILLE, OH 45241

AVAILABLE INDUSTRIAL LAND SITE
OR TURN-KEY BUILD TO SUIT FACILITY

Rod MacEachen
(513) 675-5764
Rod@SqFtCommercial.com

Roddy MacEachen, SIOR
(513) 739-3985
Roddy@SqFtCommercial.com

Jared Wagoner, SIOR
(812) 890-1768
Jared@SqFtCommercial.com

Matt Schutte
(859) 414-9169
Matt@SqFtCommercial.com

Sarah Kern
(513) 426-4864
Sarah@SqFtCommercial.com


Amy Castaneda
(503) 310-9768
Amy@SqFtCommercial.com

© 2026 SqFt Commercial LLC. All rights reserved. No warranty or representation, express or implied, is made to the accuracy or completeness of the information contained herein, and same is submitted subject to errors, omissions, change of price, rental or other conditions, withdrawal without notice, and to any special listing conditions imposed by the property owner(s). As applicable, we make no representation as to the condition of the property (or properties) in question. This information has been obtained from sources believed reliable, but has not been verified for accuracy or completeness. You should conduct a careful, independent investigation of the property and verify all information. Any reliance on this information is solely at your own risk. SqFt Commercial and the SqFt Commercial logo are service marks of SqFt Commercial, Inc. All other marks displayed on this document are the property of their respective owners. Photos herein are the property of their respective owners. Use of these images without the express written consent of the owner is prohibited.

12050 CHAMPION WAY

SHARONVILLE, OH 45241

INFO@SQFTCOMMERCIAL.COM
(513) 843-1600
[SQFTCOMMERCIAL.COM](https://www.sqftcommercial.com)

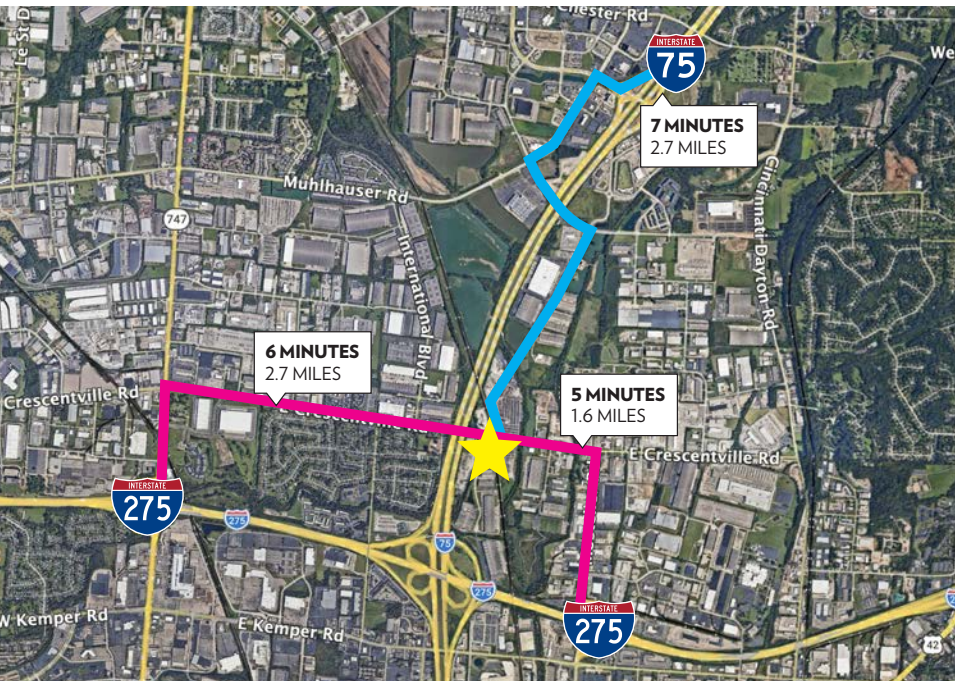

PROPERTY HIGHLIGHTS

- Located in City of Sharonville minutes to I-275 at Mosteller Rd. and I-75 at Union Centre
- 3.56 acres subject to zoning, easements, and covenants
- [Zoned G.I. - General Industrial](#)
- Flat topography in established industrial park
- Potential tax incentives
- Hamilton County Parcel ID: 608-0023-0277-00
- \$899,000 (\$252,528/acre, land price only)
- Turn-key building package: Call listing agent – Building plans completed and ready for immediate approval/permit process to commence construction immediately. Construction services by [Carrera Construction](#)

[CLICK HERE FOR AERIAL VIDEO](#)

PROPERTY DETAILS


Total SqFt:	14,524
Warehouse SqFt:	11,320
Mezzanine SqFt:	1,602
Office SqFt:	1,602
Acreage:	3.56 acres
Clear Height:	20'+
Year Built:	2026
Type Construction:	PEMB with masonry, concrete, and steel
Lighting:	LED's
Column Spacing:	45'x40' and/or clear span available
Dock door:	Two (2) 9'x10' mechanical pit levelers and seals
Drive-in door:	Four (4) - 14'x16' drive-in door with motorized openers
Sprinkler:	Wet system
Electrical Service:	120/208-volt, 3-phase, 800 amps
Heat:	Natural gas fired unit heaters in warehouse and 100% HVAC in office
Roof:	Metal standing seam
Parking Lot:	Fifteen (15) car parking spaces (expandable) and trailer/bobtail parking for 30+ spaces
Restrooms:	One (1) set in office and One (1) shop/warehouse restroom
County Parcel ID's:	608-0023-0277-00

12050 CHAMPION WAY
SHARONVILLE, OH 45241

INFO@SQFTCOMMERCIAL.COM
(513) 843-1600
SQFTCOMMERCIAL.COM



PROPOSED SITE PLAN

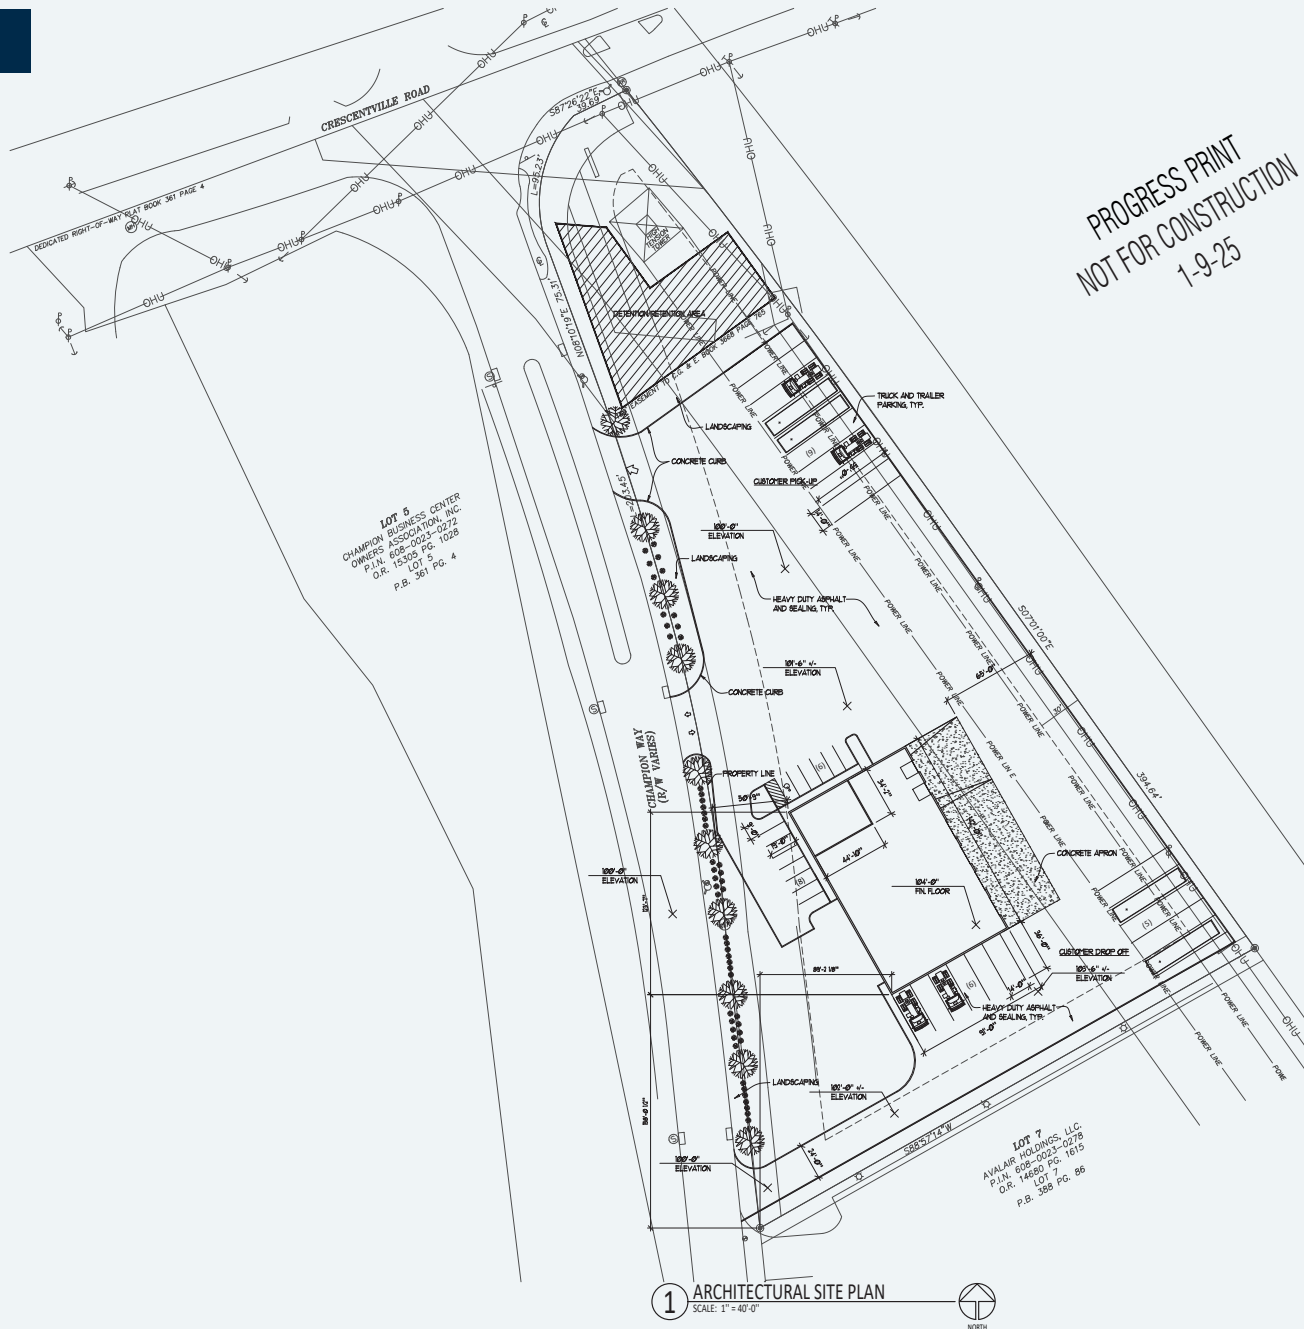

12050 CHAMPION WAY

SHARONVILLE, OH 45241


PROPOSED FLOOR PLAN

PROGRESS PRINT
NOT FOR CONSTRUCTION
1-9-25


LIFE SAFETY PLAN LEGEND

- ⊗ NUMBER OF OCCUPANTS TO USE OPENING/DOOR FOR EGRESS
 - FE ○ FIRE EXTINGUISHER WITH HANDLE AT 4'-0" AFF. - LOCATIONS TO BE VERIFIED WITH FIRE INSPECTOR
 - FE □ SEMI-RECESSED FIRE EXTINGUISHER CABINET - LOCATIONS TO BE VERIFIED WITH FIRE INSPECTOR
 - ⊗ LIGHTED EXIT SIGN WITH BATTERY PACK
 - PATH OF TRAVEL
- NOTE: MAXIMUM ALLOWABLE COMMON PATH OF TRAVEL = 200'

TOTAL OCCUPANT LOAD = 39

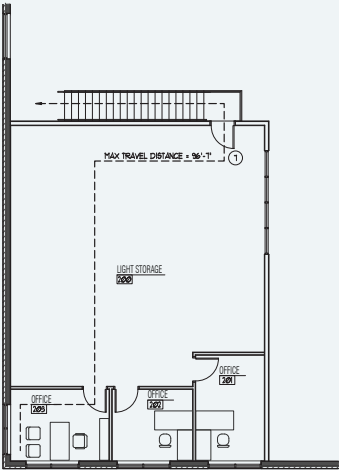

2 SECOND FLOOR LIFE SAFETY PLAN
SCALE: 1/8" = 1'-0"

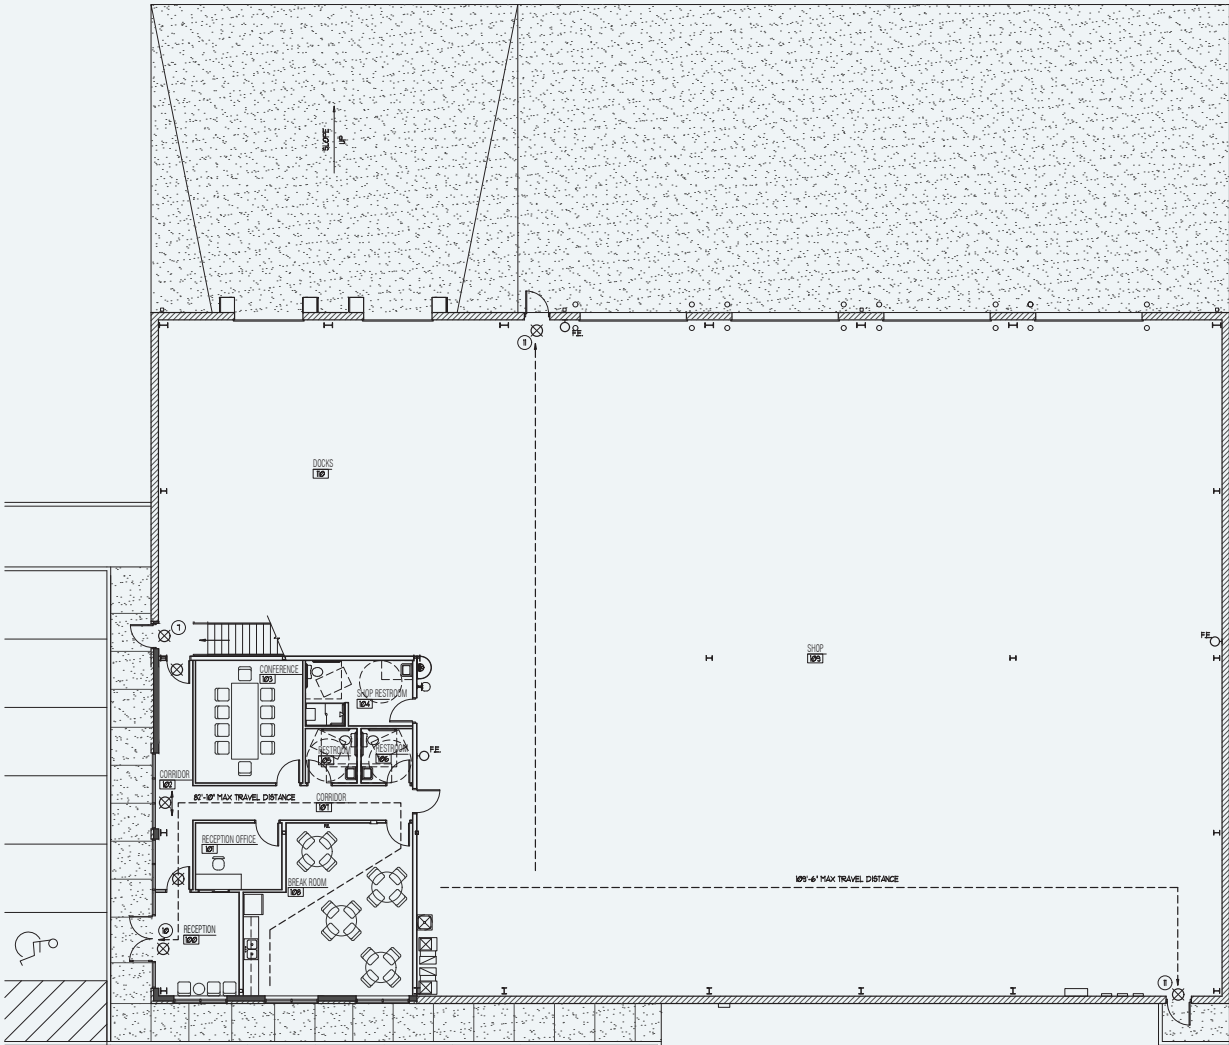


1 FIRST FLOOR LIFE SAFETY PLAN
SCALE: 1/8" = 1'-0"



12050 CHAMPION WAY

SHARONVILLE, OH 45241

PROPOSED FLOOR PLAN

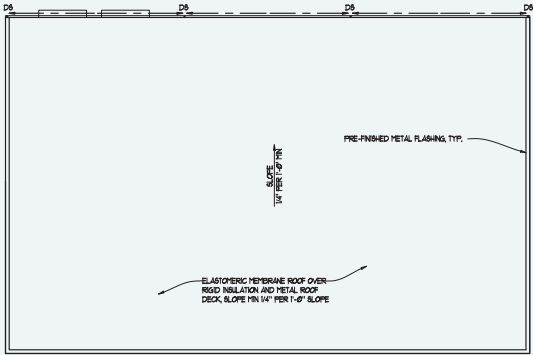


FLOOR PLAN LEGEND

	1\"/>	18	INDICATES A REDUCER STRIP
	6\"/>	ME	INDICATES A METAL EDGE
		T	INDICATES A THRESHOLD
		FE	FIRE EXTINGUISHER WITH HANDLE AT 4'-0\"/>
		1	THERMOSTAT
		A	EXISTING COMPRESSED AIR DROP

GENERAL NOTES:
1. ALL DIMENSIONS AT NEW CONSTRUCTION ARE TO FACE OF METAL STUD, UNLESS NOTED OTHERWISE.
2. ALL DIMENSIONS AT EXISTING CONSTRUCTION ARE TO FACE OF FINISH, UNLESS NOTED OTHERWISE.
3. VERIFY FINAL REQUIREMENTS WITH TENANT PRIOR TO INSTALLATION.

2 ROOF PLAN

SCALE: 1/16" = 1'-0"

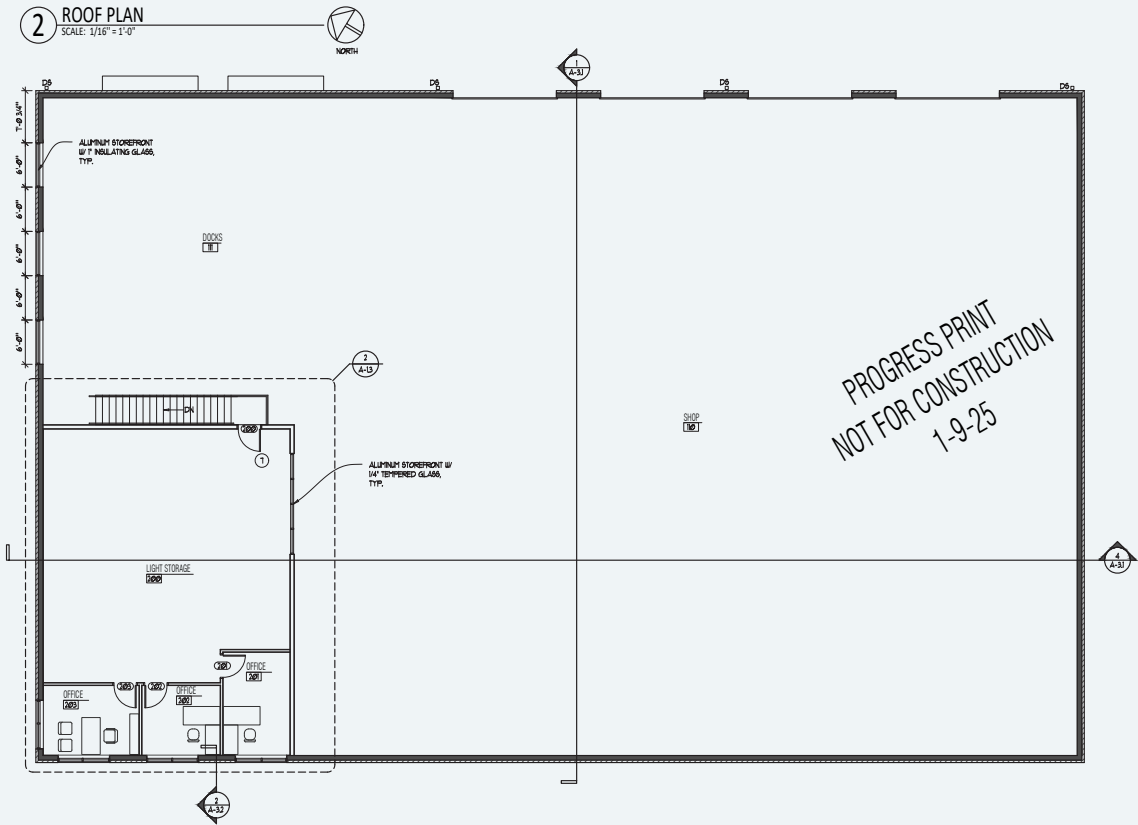

1 MEZZANINE FLOOR PLAN

SCALE: 1/16" = 1'-0"




12050 CHAMPION WAY

SHARONVILLE, OH 45241

INFO@SQFTCOMMERCIAL.COM
(513) 843-1600
SQFTCOMMERCIAL.COM



PROPOSED OFFICE AND MEZZANINE PLAN

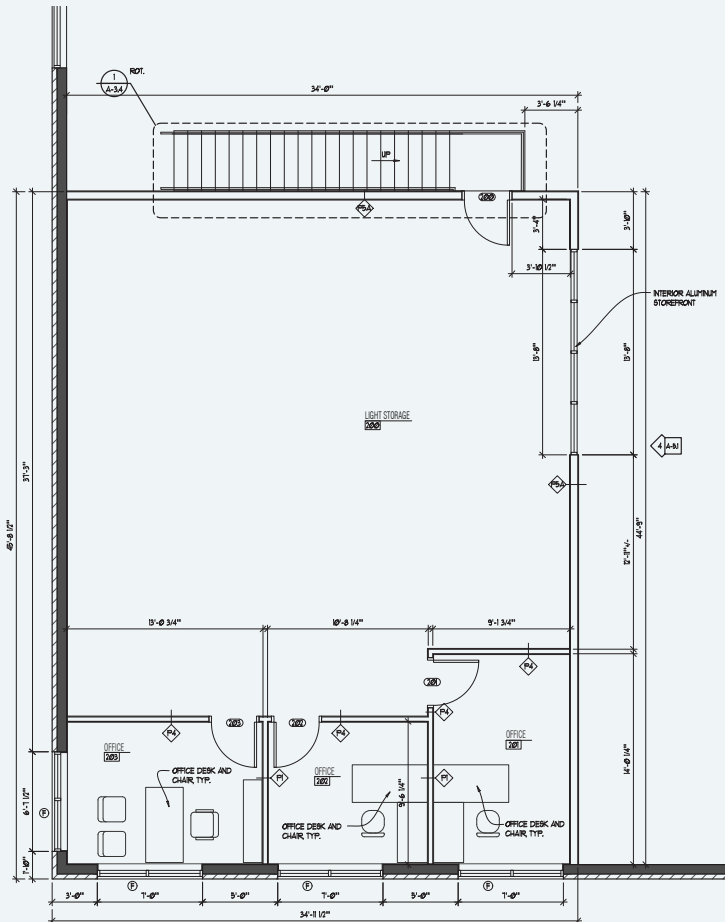

2 MEZZANINE FLOOR PLAN
SCALE: 1/4" = 1'-0"




PROGRESS PRINT
NOT FOR CONSTRUCTION
1-9-25

FLOOR PLAN LEGEND

- 12" CONCRETE MASONRY UNIT WALL - SEE WALL SECTIONS
- 6" METAL STUD BEARING WALL WITH MASONRY VENEER - SEE WALL SECTIONS
- NEW PARTITION
- NEW OR RELOCATED DOOR AND FRAME - REFER TO DOOR SCHEDULE
- DOOR NUMBER
- PARTITION TYPE
- RS INDICATES A REDUCER STRIP
- ME INDICATES A METAL EDGE
- T INDICATES A THRESHOLD
- FE ON FIRE EXTINGUISHER WITH HANDLE AT 4'-0" AFF. - LOCATIONS TO BE VERIFIED WITH FIRE INSPECTOR
- ① THERMOSTAT
- Ⓜ EXISTING COMPRESSED AIR DROP

GENERAL NOTES:
1. ALL DIMENSIONS AT NEW CONSTRUCTION ARE TO FACE OF METAL FRAMA UNLESS NOTED OTHERWISE.
2. ALL DIMENSIONS AT EXISTING CONSTRUCTION ARE TO FACE OF FINISH UNLESS NOTED OTHERWISE.
3. VERIFY FINAL REQUIREMENTS WITH TENANT PRIOR TO INSTALLATION.

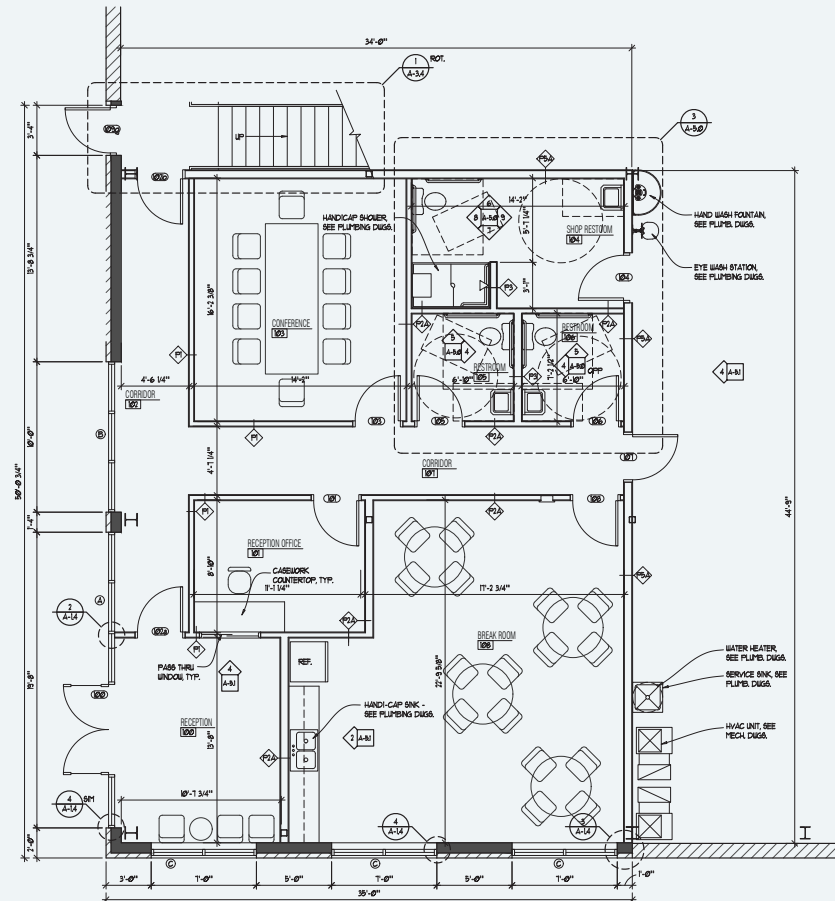

1 FIRST FLOOR PLAN
SCALE: 1/4" = 1'-0"




12050 CHAMPION WAY
SHARONVILLE, OH 45241

INFO@SQFTCOMMERCIAL.COM
(513) 843-1600
SQFTCOMMERCIAL.COM



PROPOSED ELEVATIONS

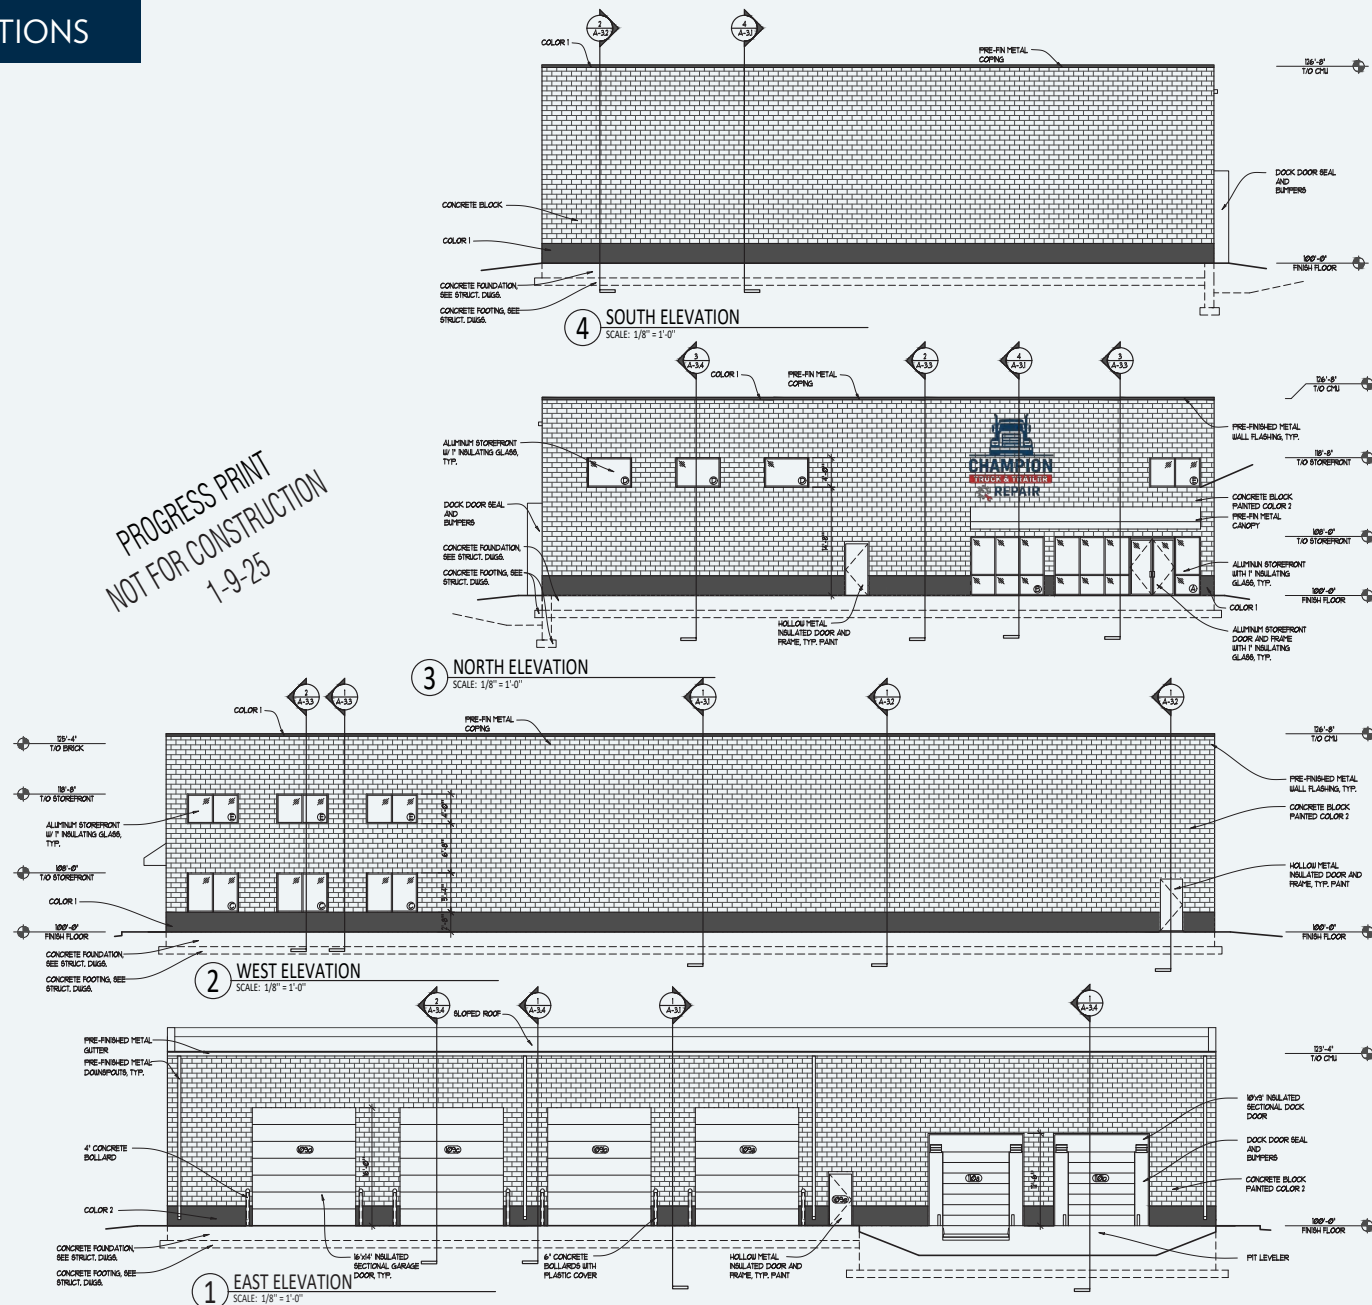

12050 CHAMPION WAY


SHARONVILLE, OH 45241

INFO@SQFTCOMMERCIAL.COM
(513) 843-1600
SQFTCOMMERCIAL.COM




PROPOSED ELEVATIONS


PROGRESS PRINT
NOT FOR CONSTRUCTION
1-9-25

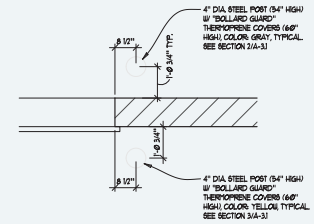

5 PLAN VIEW at BOLLARDS
SCALE: 1/2" = 1'-0"

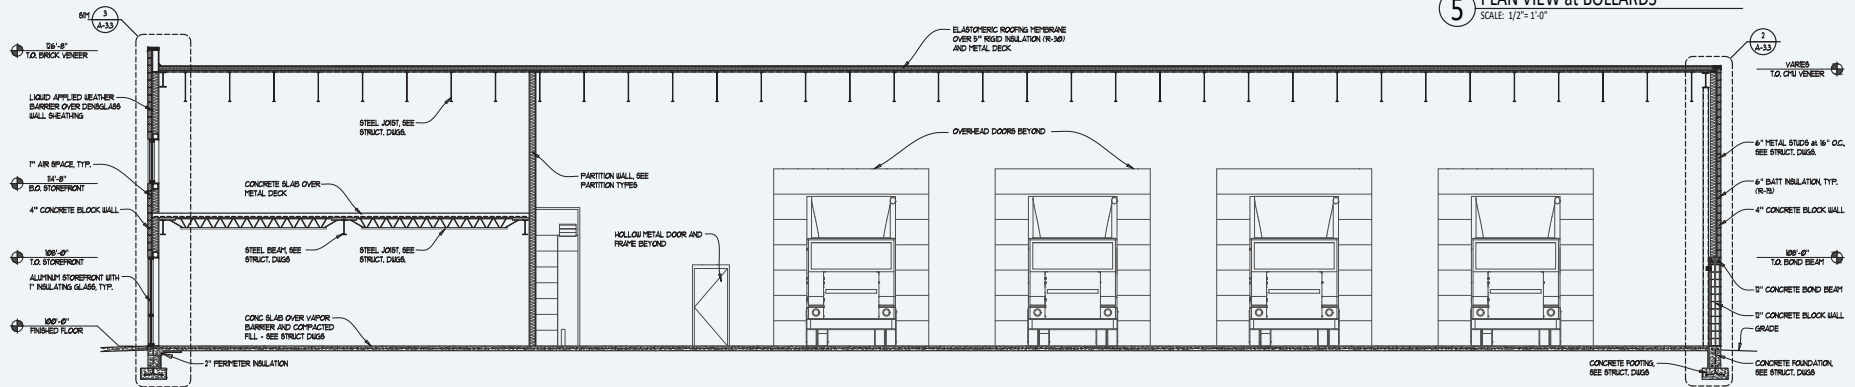


4 BUILDING SECTION
SCALE: 1/8" = 1'-0"

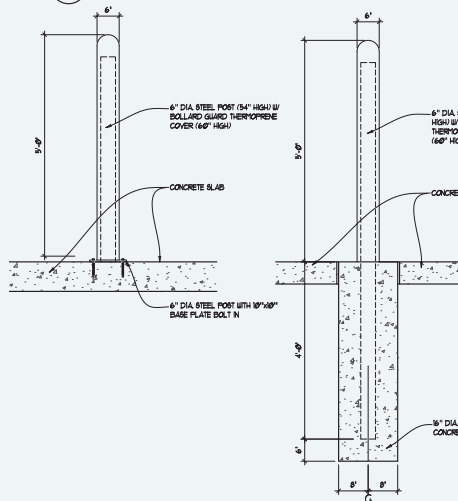

3 SECTION at INTERIOR BOLLARDS
SCALE: 3/4" = 1'-0"


2 SECTION at EXTERIOR BOLLARD
SCALE: 3/4" = 1'-0"

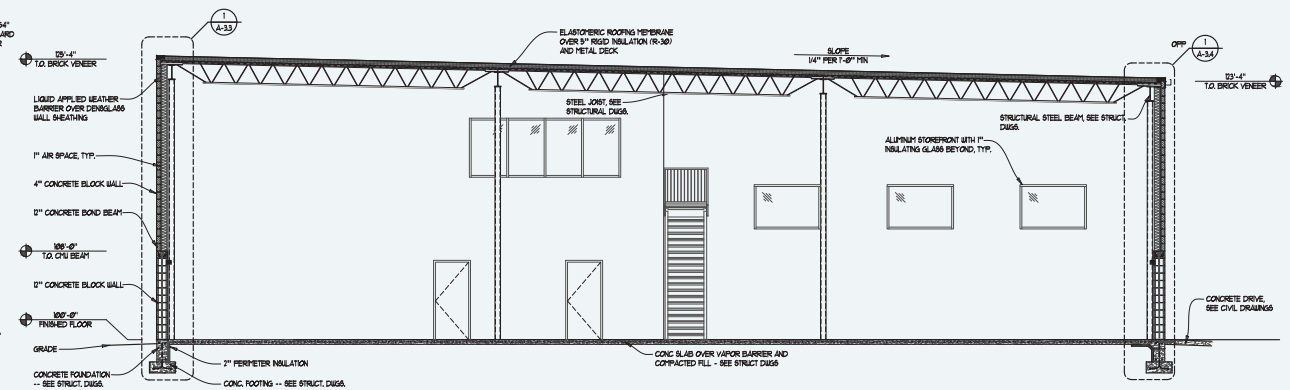

1 BUILDING SECTION
SCALE: 1/8" = 1'-0"

PROPOSED LIGHTING PLAN

PROGRESS PRINT
NOT FOR CONSTRUCTION
1-9-25

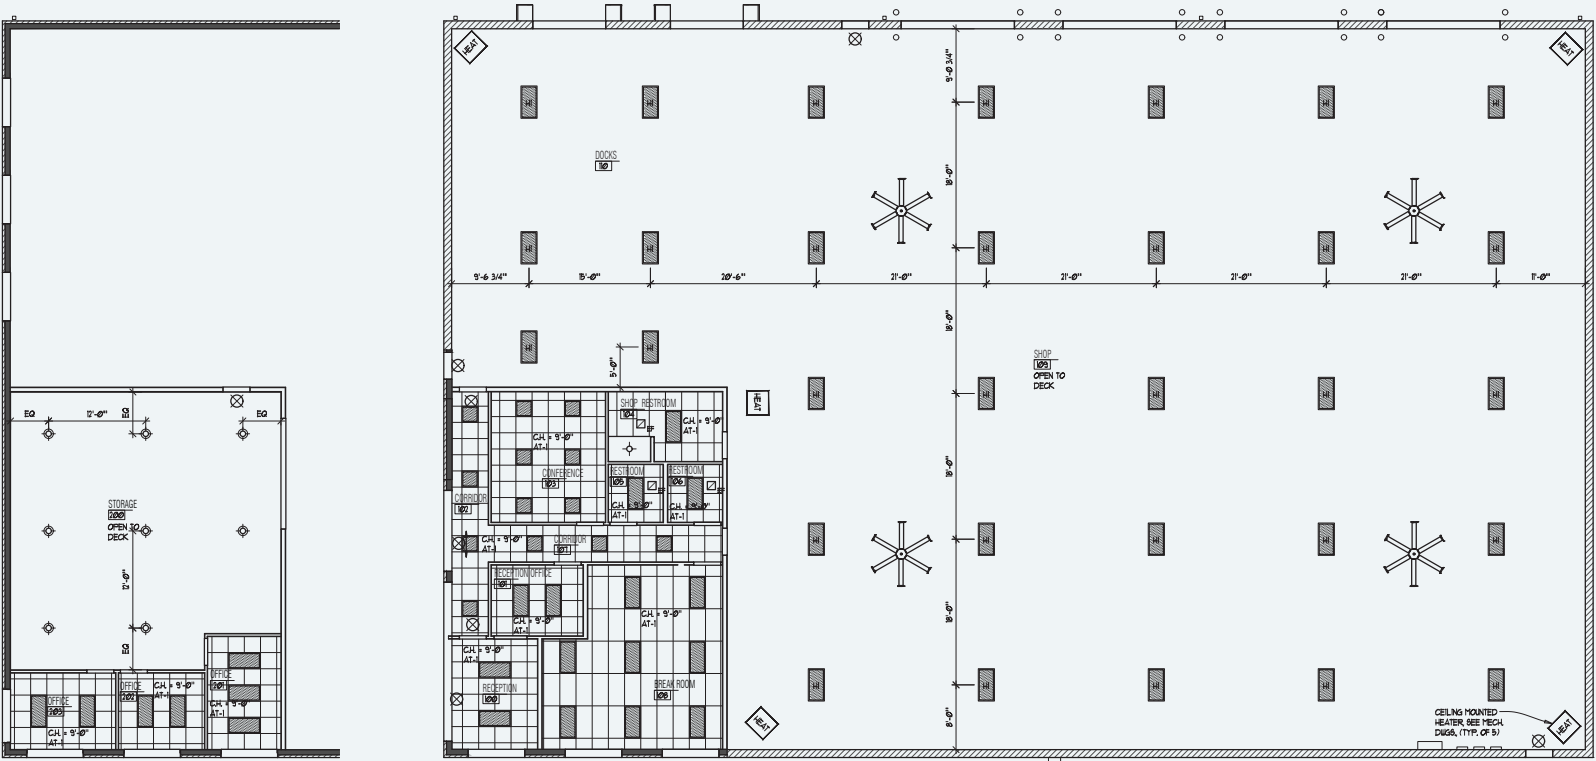

2 REFLECTED CEILING PLAN - MEZZANINE
SCALE: 1/8" = 1'-0"



1 REFLECTED CEILING PLAN
SCALE: 1/8" = 1'-0"



12050 CHAMPION WAY

SHARONVILLE, OH 45241

INFO@SQFTCOMMERCIAL.COM
(513) 843-1600
SQFTCOMMERCIAL.COM

