

564 MATEO ST

RENOVATED DOCK HIGH BUILDING WITH A NEW 1,500 SF COOLER AND POSSIBLE NEW FREEZER (UP TO 2,500 SF)



FLOWERS, PRODUCE, MEAT, FISH

ADDED NEW 1,500 SF COOLER & POSSIBLE NEW FREEZER (Up to 2,500 SF)

LOS ANGELES • CA 90013

±14,515 SF INDUSTRIAL BUILDING FOR LEASE



WILLOW STUDIOS

FEAR OF GOD HEADQUARTERS

STUDIOS

DOVER STREET MARKET LOS ANGELES

ZINC CAFE MARKET BAR

2-STORY OFFICES ±6,000 SF

OPEN WAREHOUSE ±8,515 SF Total Building

ALLOY 520 MATEO NOW COMPLETE

MATEO

Downtown/Arts District Los Angeles

Mollie Shea Dietsch

Principal | LIC NO 00899320

mdietsch@lee-associates.com
323.767.2105

Lee & Associates | Los Angeles Central
5675 Telegraph Rd, Ste 300, Commerce, CA 90040

LEE & ASSOCIATES
COMMERCIAL REAL ESTATE SERVICES

LEE-ASSOCIATES.COM
CORP ID 01125429

The information contained herein is obtained from sources believed to be reliable. However, we have not verified it and make no guarantees, warranties or representations as to the completeness or accuracy thereof. The presentation of this property is used for example and is submitted subject to errors, omissions, change of price or conditions, and is subject to prior sale, lease or withdrawal without notice.

±14,515 SF INDUSTRIAL BUILDING FOR LEASE

MATEO ST

DOWNTOWN LOS ANGELES

MATEO ST

±14,515 SF INDUSTRIAL BUILDING FOR LEASE



±14,515 SF INDUSTRIAL BUILDING FOR LEASE

MATEO ST




LOCATION, LOCATION, LOCATION



±14,515 SF INDUSTRIAL BUILDING FOR LEASE



- **AVAILABLE NOW**
- ±8,515 SF Dock High Building with a New ±1,500 SF Cooler (Temp 36-38 Degrees)
- Up to ±2,500 SF New Freezer Possible
- ±6,000 SF 2-Story Offices with New HVAC, Restrooms & Kitchen in the Heart of the Arts District
- Across the Street from At Mateo, Next door to Zinc Cafe and Walking Distance to Spotify Headquarters, Warner Music, Hauser & Wirth, Urth Cafe, Bavel
- ±7,700 SF Private, Secure Gated Parking in Front of the Building
- Office Space & Warehouse can be Leased Separately
- Close to the Flower Mart & Produce Mart
- Zoning M31-R10
- Branding and Signage Opportunity

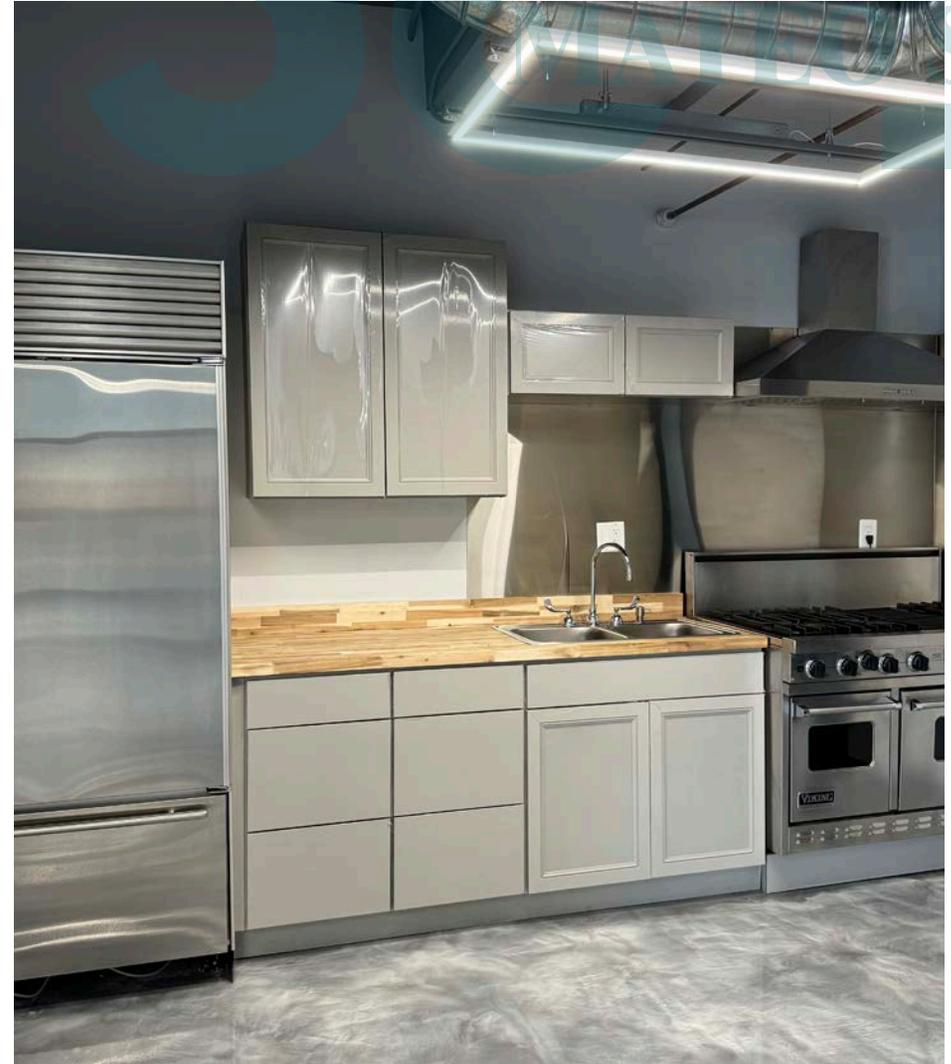

ZINC
CAFE | MARKET | BAR

GIRL & THE GOAT


- Adjacent to Zinc Café
- Across the Street from Girl & the Goat
- 2 Blocks from Dover Street and Bavel

FLOWERS, PRODUCE, MEAT, FISH



±14,515 SF INDUSTRIAL BUILDING FOR LEASE

564
MATEO ST

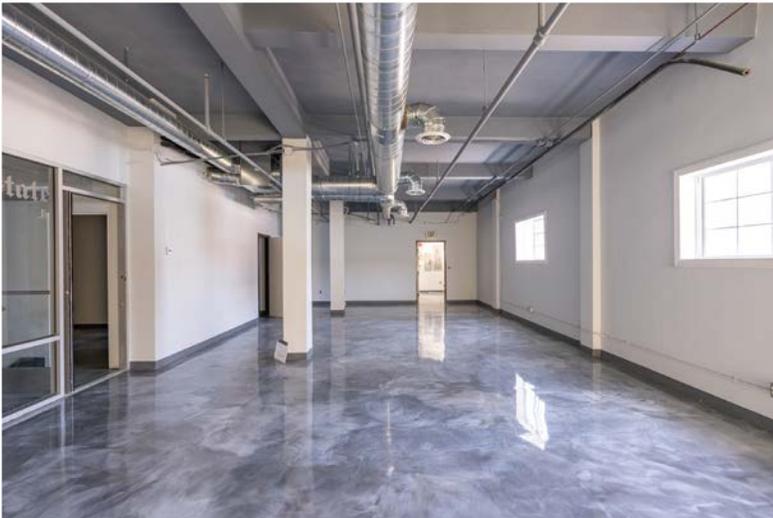

±1,500 SF NEW COOLER
36°-38° TEMPERATURE




±14,515 SF INDUSTRIAL BUILDING FOR LEASE



±14,515 SF INDUSTRIAL BUILDING FOR LEASE

MATEO ST

±8,515 SF WAREHOUSE AREA

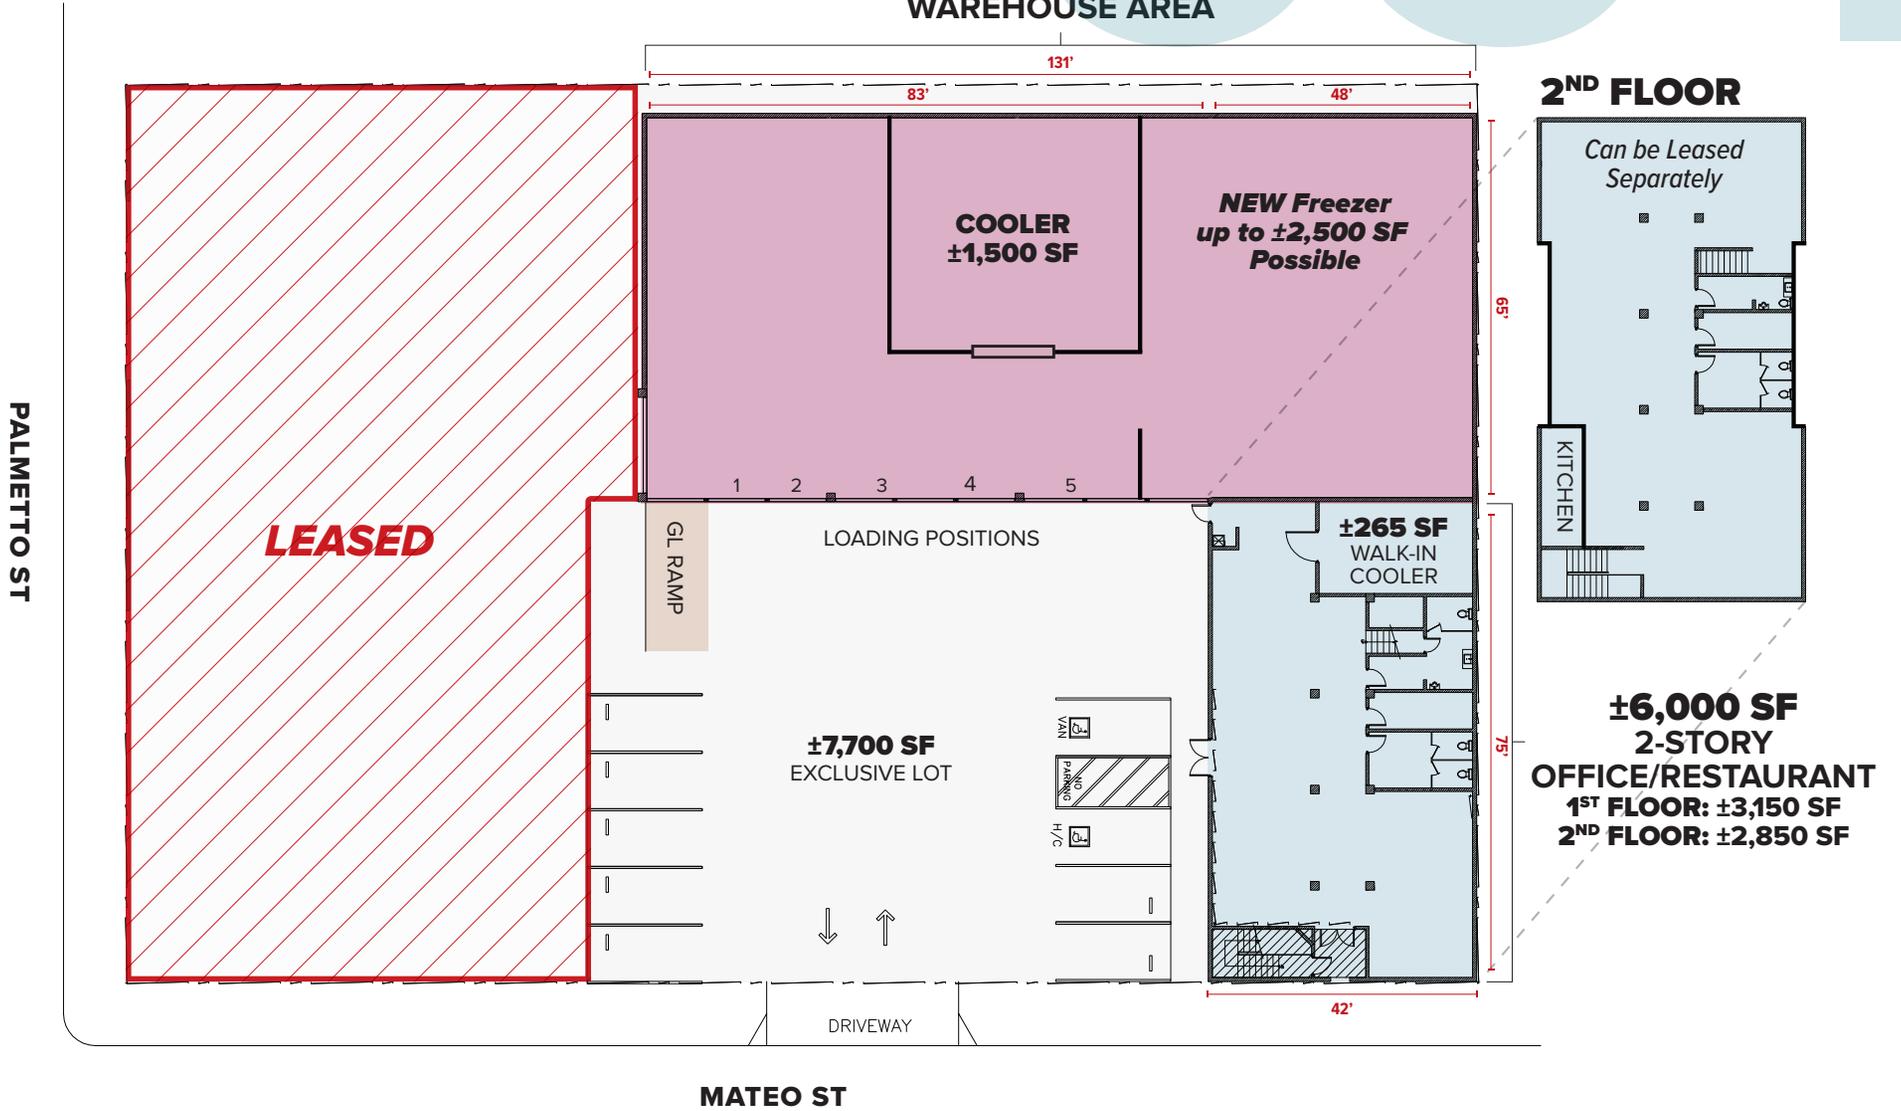

NOTE: Drawing not to scale. All measurements and sizes are approximate.

±14,515 SF INDUSTRIAL BUILDING FOR LEASE

RESTAURANTS

- | | | |
|-------------------|------------------------|--------------------|
| 1 Father's Office | 9 Zinc Cafe | 17 Bread Lounge |
| 2 Inko Nito | 10 Factory Kitchen | 18 Bestia |
| 3 Manuela | 11 Officine BRERA | 19 Cosme LA |
| 4 Wurstkuche | 12 Urban Radish | 20 Girl & the Goat |
| 5 Cafe Gratitude | 13 Little Bear | |
| 6 Urth Caffe | 14 Church & State | |
| 7 The Chairman | 15 Tartine Manufactory | |
| 8 Bavel | 16 Guerrilla Tacos | |



COFFEE

- | | |
|-------------------------|-----------------------------|
| 1 Eat.Drink.Americano | 6 Cafe Dulce |
| 2 Blacktop Coffee | 7 Stumptown Coffee Roasters |
| 3 Groundwork Coffee Co. | |
| 4 Bulletproof Coffee | |
| 5 Cafe Societe | |




BARS/BREWERIES

- | | |
|-----------------------------|-----------------------------|
| 1 Angel City Brewery | 7 Lost Spirits Distillery |
| 2 Eighty Two | 8 Iron Triangle Brewery |
| 3 Arts District Brewing Co. | 9 Pour Haus Wine Bar |
| 4 Westbound | 10 Tony's Saloon/Pizzanista |
| 5 Resident DTLA | 11 Everson Royce Bar |
| 6 Villain's Tavern | 12 Greencraft Distillery |



RETAIL/MUSEUMS

- | | |
|--------------------------|--------------------------|
| 1 Hauser & Wirth | 8 ICA LA |
| 2 3.1 Phillip Lim | 9 Mission Workshop |
| 3 Apolis: Common Gallery | 10 Commonwealth |
| 4 Hennessey & Ingalls | 11 The House of Machines |
| 5 A&D Museum | 12 The Good Liver |
| 6 Arts District Co-op | 13 Rolling Greens |
| 7 Dover Street Market | |

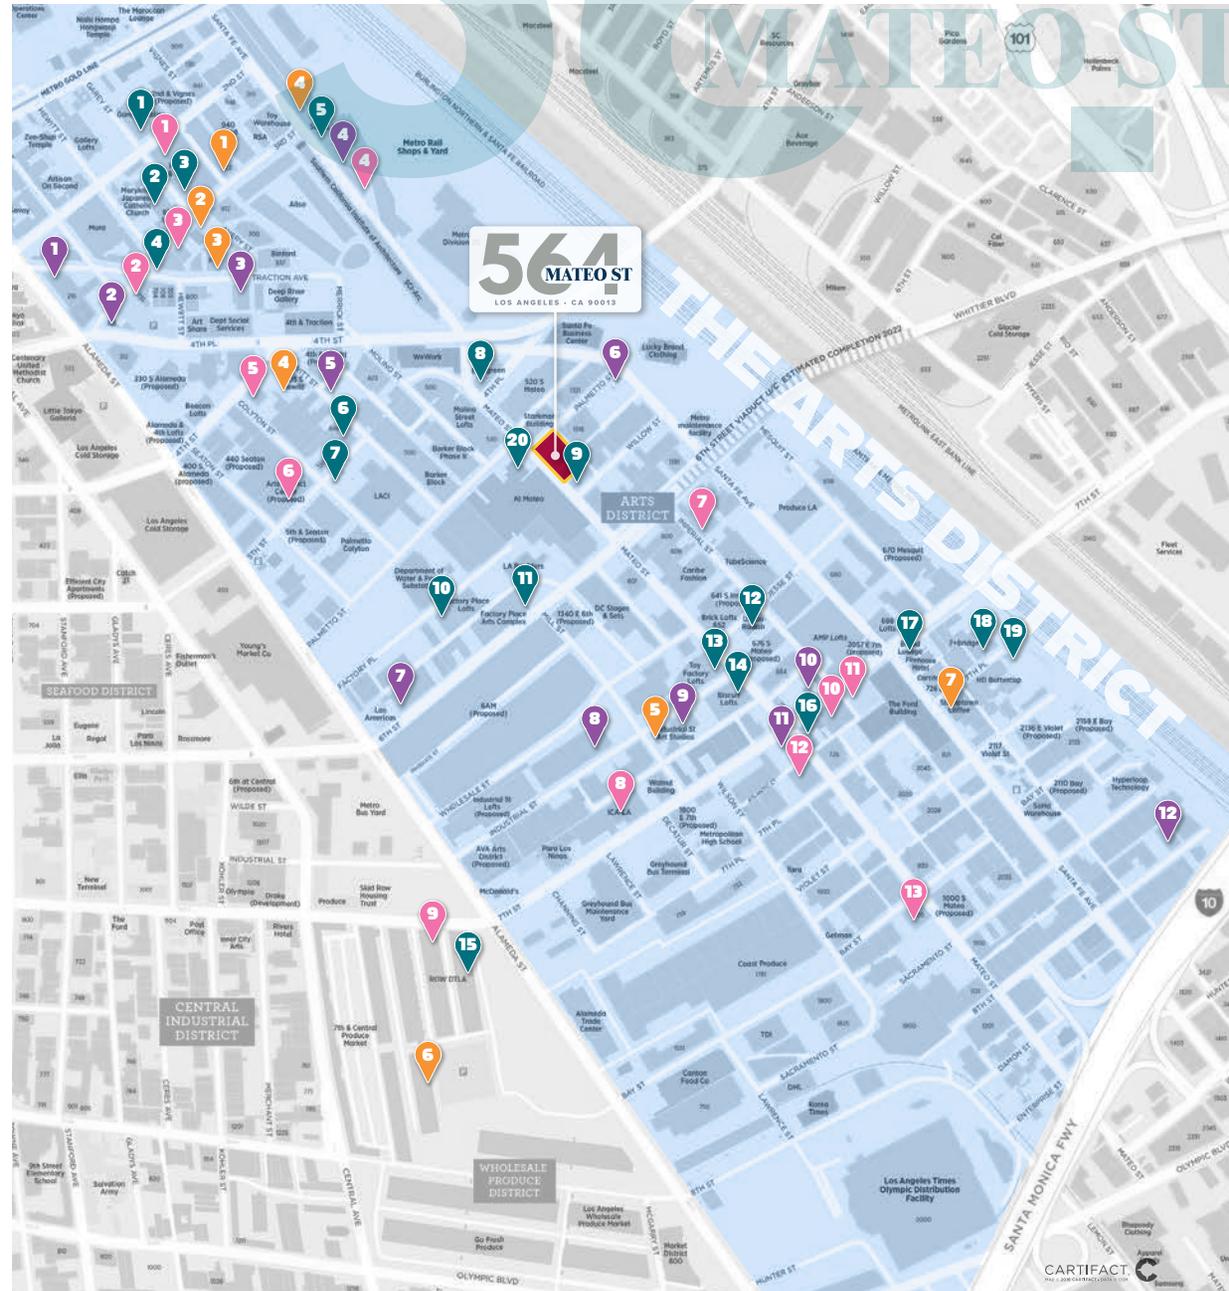

564 MATEO ST

LOS ANGELES • CA 90013



Mollie Shea Dietsch

Principal | LIC NO 00899320

mdietsch@lee-associates.com

323.767.2105

The information contained herein is obtained from sources believed to be reliable. However, we have not verified it and make no guarantees, warranties or representations as to the completeness or accuracy thereof. The presentation of this property is used for example and is submitted subject to errors, omissions, change of price or conditions, and is subject to prior sale, lease or withdrawal without notice.

