

FOR SALE & LEASE

Shell Medical / Office / Retail Property

840 Ranchview Dr, Irving, TX 75063




partners

PRIMARY CONTACT



Sean Anderson
Senior Associate


 **512.647.1541**

 sean.anderson@partnersrealestate.com



Ryan McCullough, SIO®
Partner

 **512.580.6224**

 ryan.mccullough@partnersrealestate.com

PROPERTY AT A GLANCE

ADDRESS

840 RANCHVIEW DR

CITY, STATE, ZIPCODE

IRVING, TX 75063

LAND ACRES

0.74 AC

BUILDING SIZE

8,704 SF

YEAR BUILT

2024

PARCEL NUMBER

322796100D04R0000

ZONING, COUNTY

NEIGHBORHOOD COMMERCIAL C-N, DALLAS

EXECUTIVE SUMMARY

Partners is pleased to present 840 Ranchview Dr for sale and lease. Located at the entrance to Valley Ranch at the intersection of Ranchview Dr and N. MacArthur Blvd, this 8,704 sq ft commercial space benefits from easy access to significant residential and commercial hubs. As a standalone building, this property is not encumbered by a condo association and has abundant dedicated parking to suite a variety of uses. With its excellent visibility, this property is perfectly positioned to attract steady traffic from the neighboring residential units, as well as from the Cypress Waters masterplanned community less than a mile to the west making it ideal for a wide variety of retail, medical, or professional office uses. This property is demisable. Seller financing available.

Please contact Sean Anderson for More information at (512) 647-1541



OFFERING DETAILS



SALE PRICE
\$3,100,000



PRICE PER SQUARE FOOT
\$356.16



LEASE RATE
\$30 PSF + NNN



ESTIMATED NNN ANNUAL OPEX
~\$11 PSF



OCCUPANCY
Multi



LOT SIZE
0.74 AC



TOTAL BUILDING SIZE
8,704 SF



CONDO FLOORPLANS AVAILABLE
2,000 - 4,000 SF



YEAR BUILT
2024



PARKING RATIO
4.375

SELLER FINANCING TERMS

LTV	30%
Term	36-48 Months
Amortization	Interest Only
Rate	Prime Rate

PROPERTY HIGHLIGHTS

VERSATILE SHELL SPACE IN GROWTH MARKET

Shell medical office, professional office, or retail space in the fast-growing North Irving / Coppell / Valley Ranch submarket, ideal for a wide variety of medical specialties and professional uses, owner-users, and investors.

PROXIMITY TO KEY MEDICAL ANCHORS

Close proximity to Medical City Las Colinas, Baylor Scott & White Medical Health and Surgical Center, and many other synergistic medical practices.

NEAR MAJOR MIXED-USE DEVELOPMENT

Located less than 1 mile from the Cypress Waters masterplanned development promising 3.4 million SF of office space, 282,000 SF of retail, and 3,470 apartment units upon completion.

EXCELLENT ACCESS AND VISIBILITY

Adjacent to the intersection of Ranchview Dr and N MacArthur Blvd with easy access to the LBJ Freeway, George W. Bush Turnpike, I-35E, and DFW International Airport.

IRVING'S MEDICAL & BUSINESS HUB


Located in one of DFW's most dynamic submarkets, this office benefits from Irving's strong business infrastructure and healthcare demand, offering long-term value and investment stability.

FAVORABLE TAX ENVIRONMENT


Texas' business-friendly tax structure, with no state income or investment tax, enhances profitability and long-term financial benefits for owner-operators and investors.




FLOORPLAN

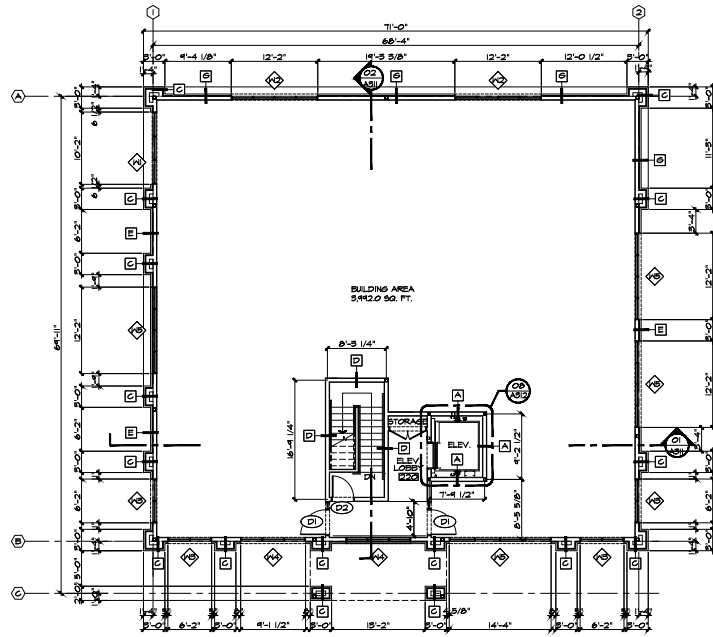


03 SECOND FLOOR PLAN
SCALE: 1/8"=1'-0"

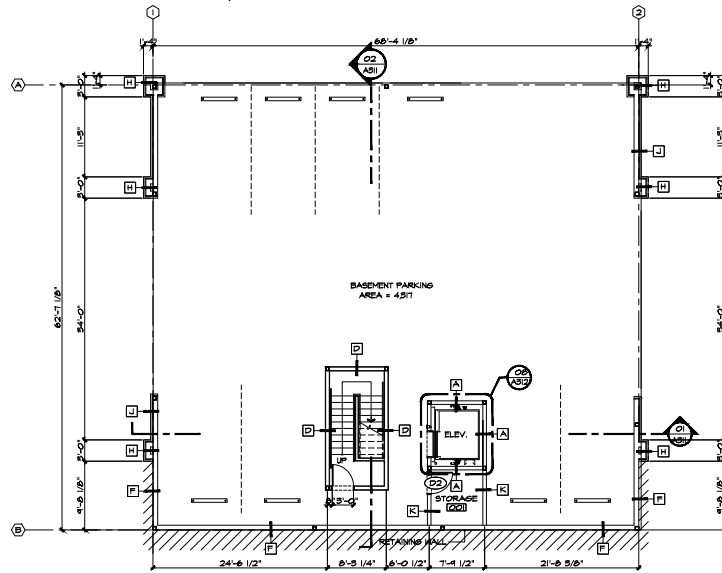

BASEMENT PLAN
SCALE: 1/8"=1'-0"

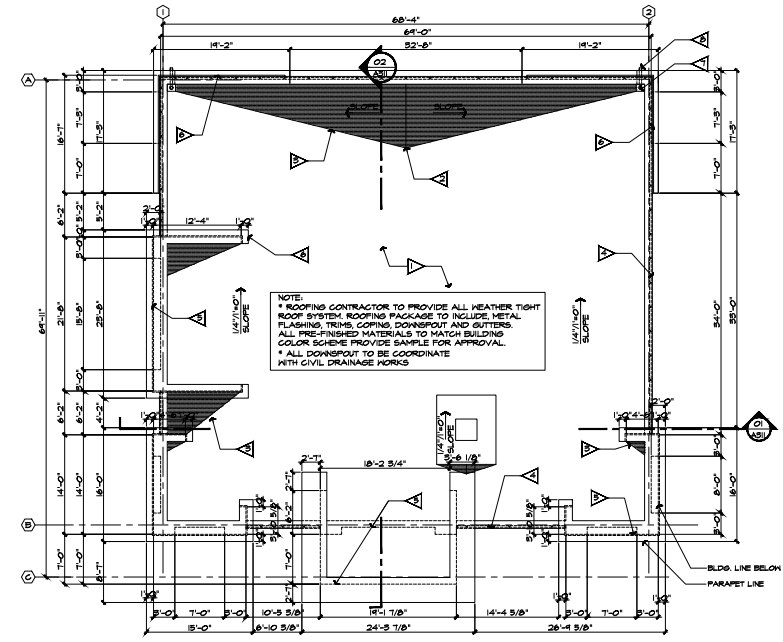


04 ROOF PLAN
SCALE: 1/8"=1'-0"

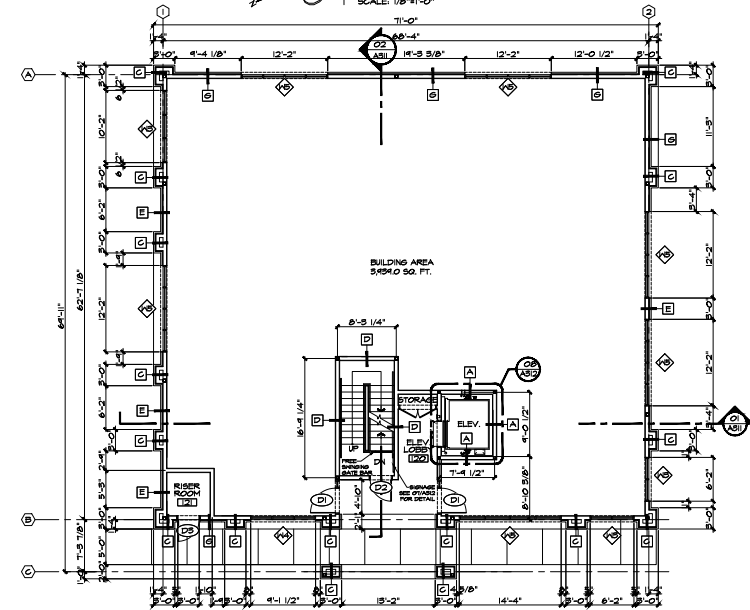

02 FIRST FLOOR PLAN
SCALE: 1/8"=1'-0"

INTERIOR PHOTOS



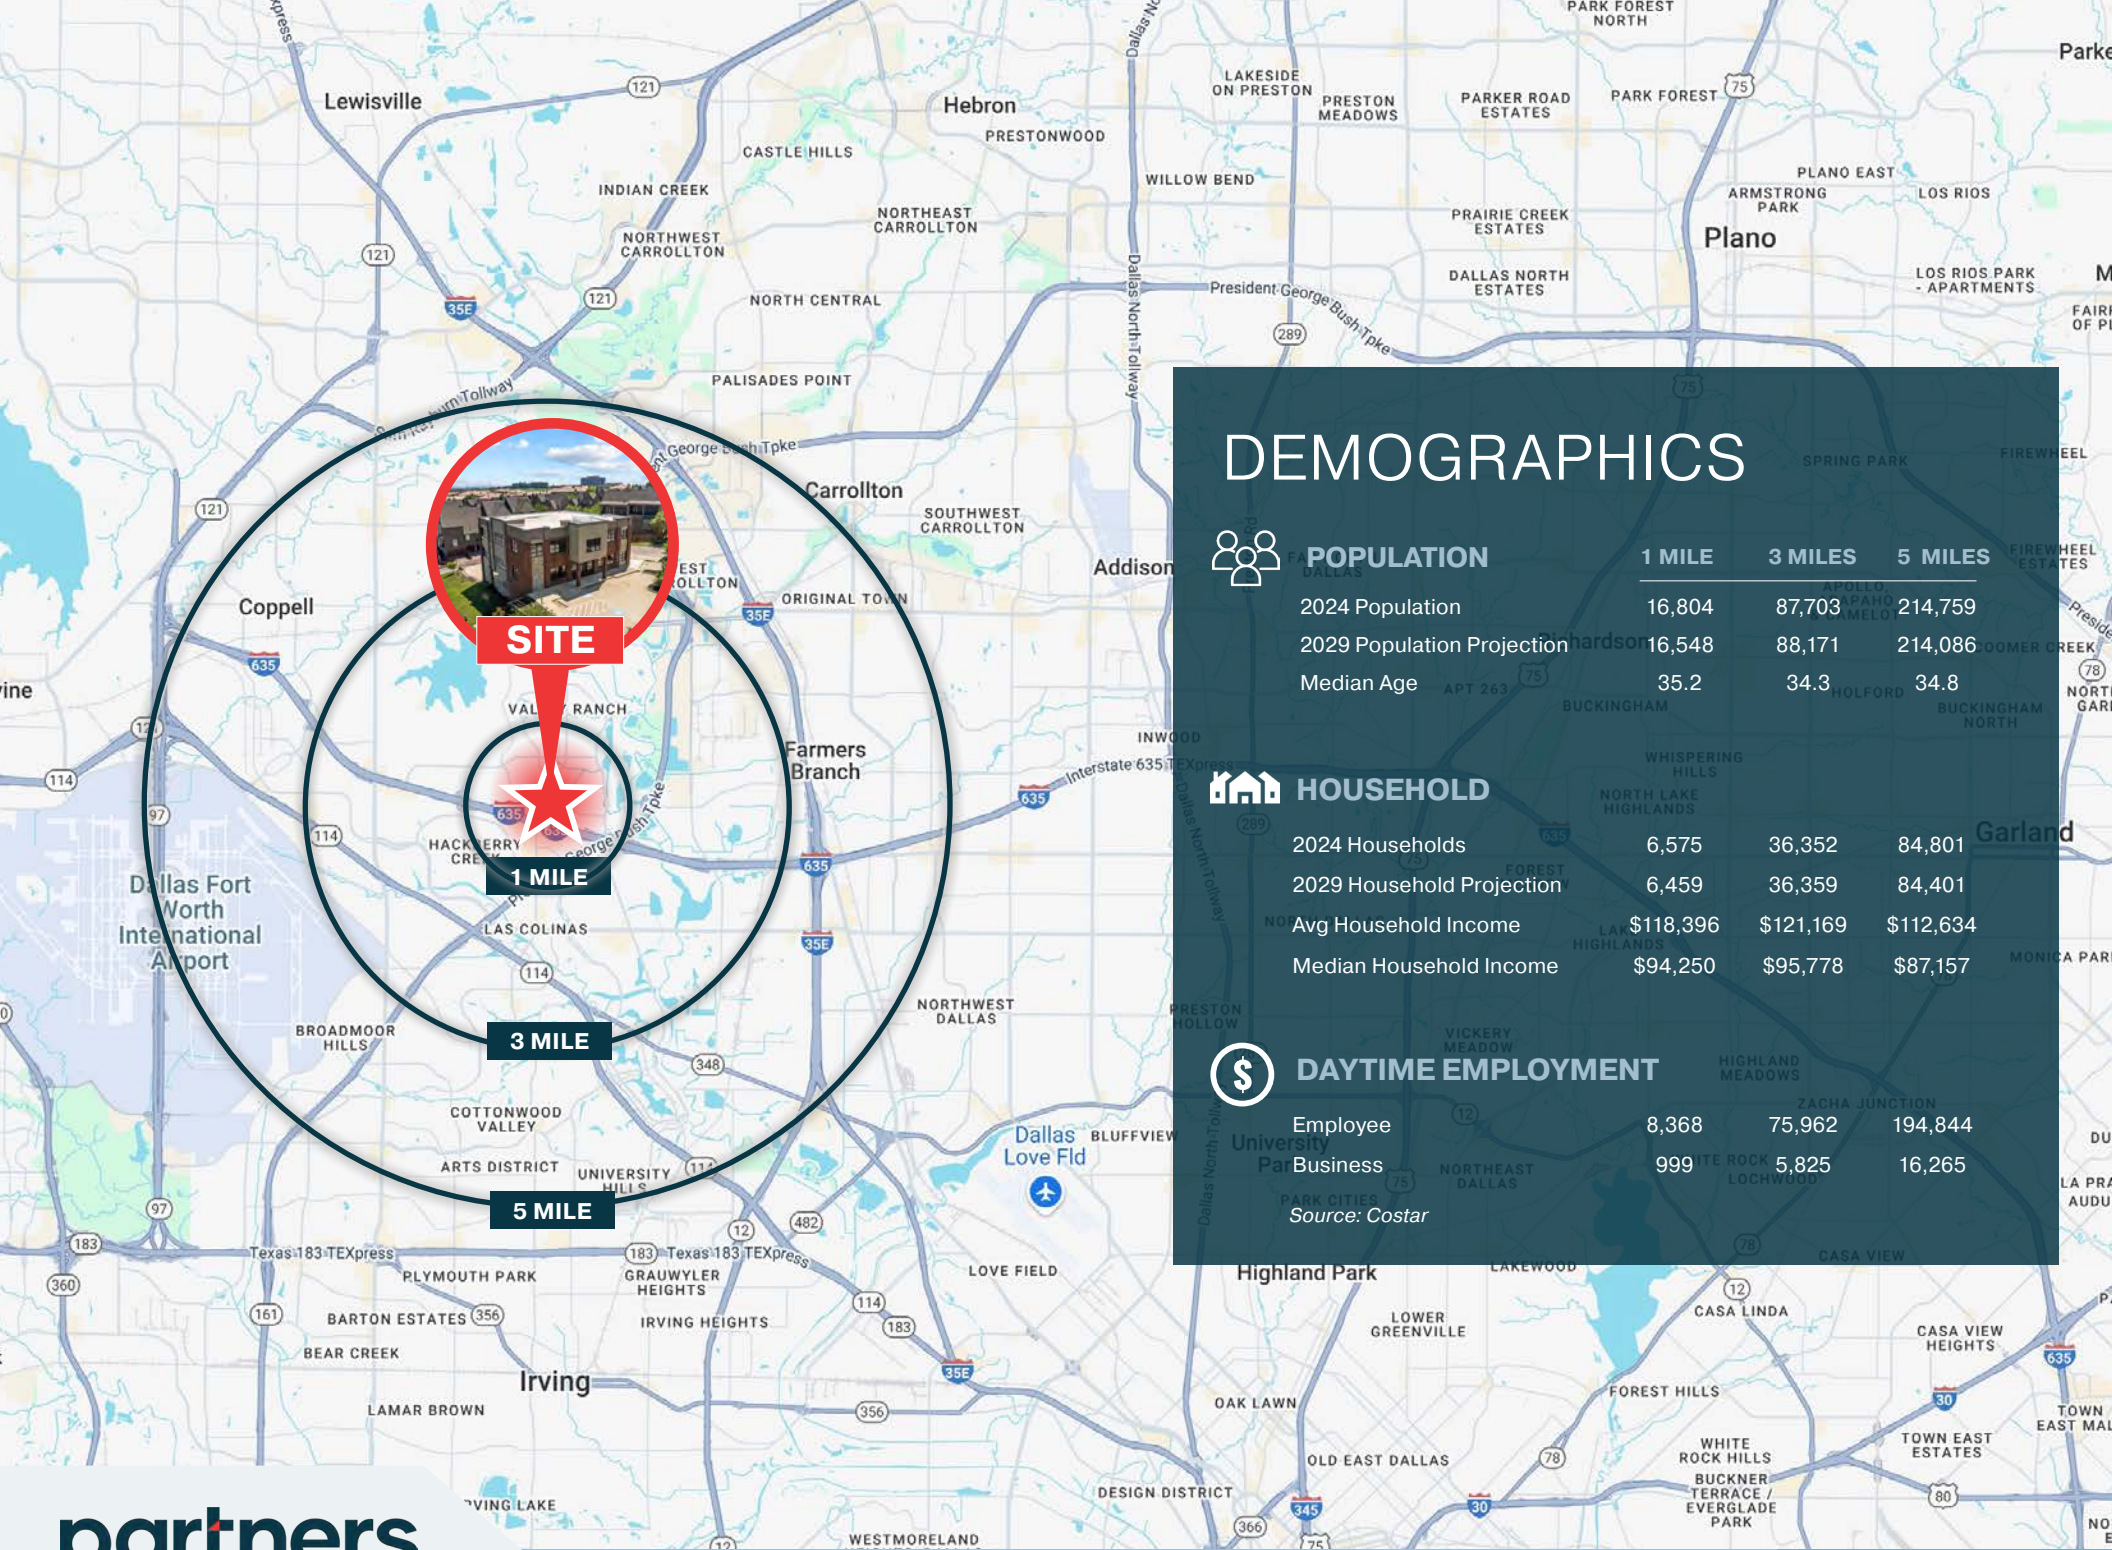

SITE

1 MILE

3 MILE

5 MILE

DEMOGRAPHICS



POPULATION

	1 MILE	3 MILES	5 MILES
2024 Population	16,804	87,703	214,759
2029 Population Projection	16,548	88,171	214,086
Median Age	35.2	34.3	34.8



HOUSEHOLD

2024 Households	6,575	36,352	84,801
2029 Household Projection	6,459	36,359	84,401
Avg Household Income	\$118,396	\$121,169	\$112,634
Median Household Income	\$94,250	\$95,778	\$87,157




DAYTIME EMPLOYMENT

Employee	8,368	75,962	194,844
Business	999	5,825	16,265

Source: Costar

AERIAL OVERVIEW

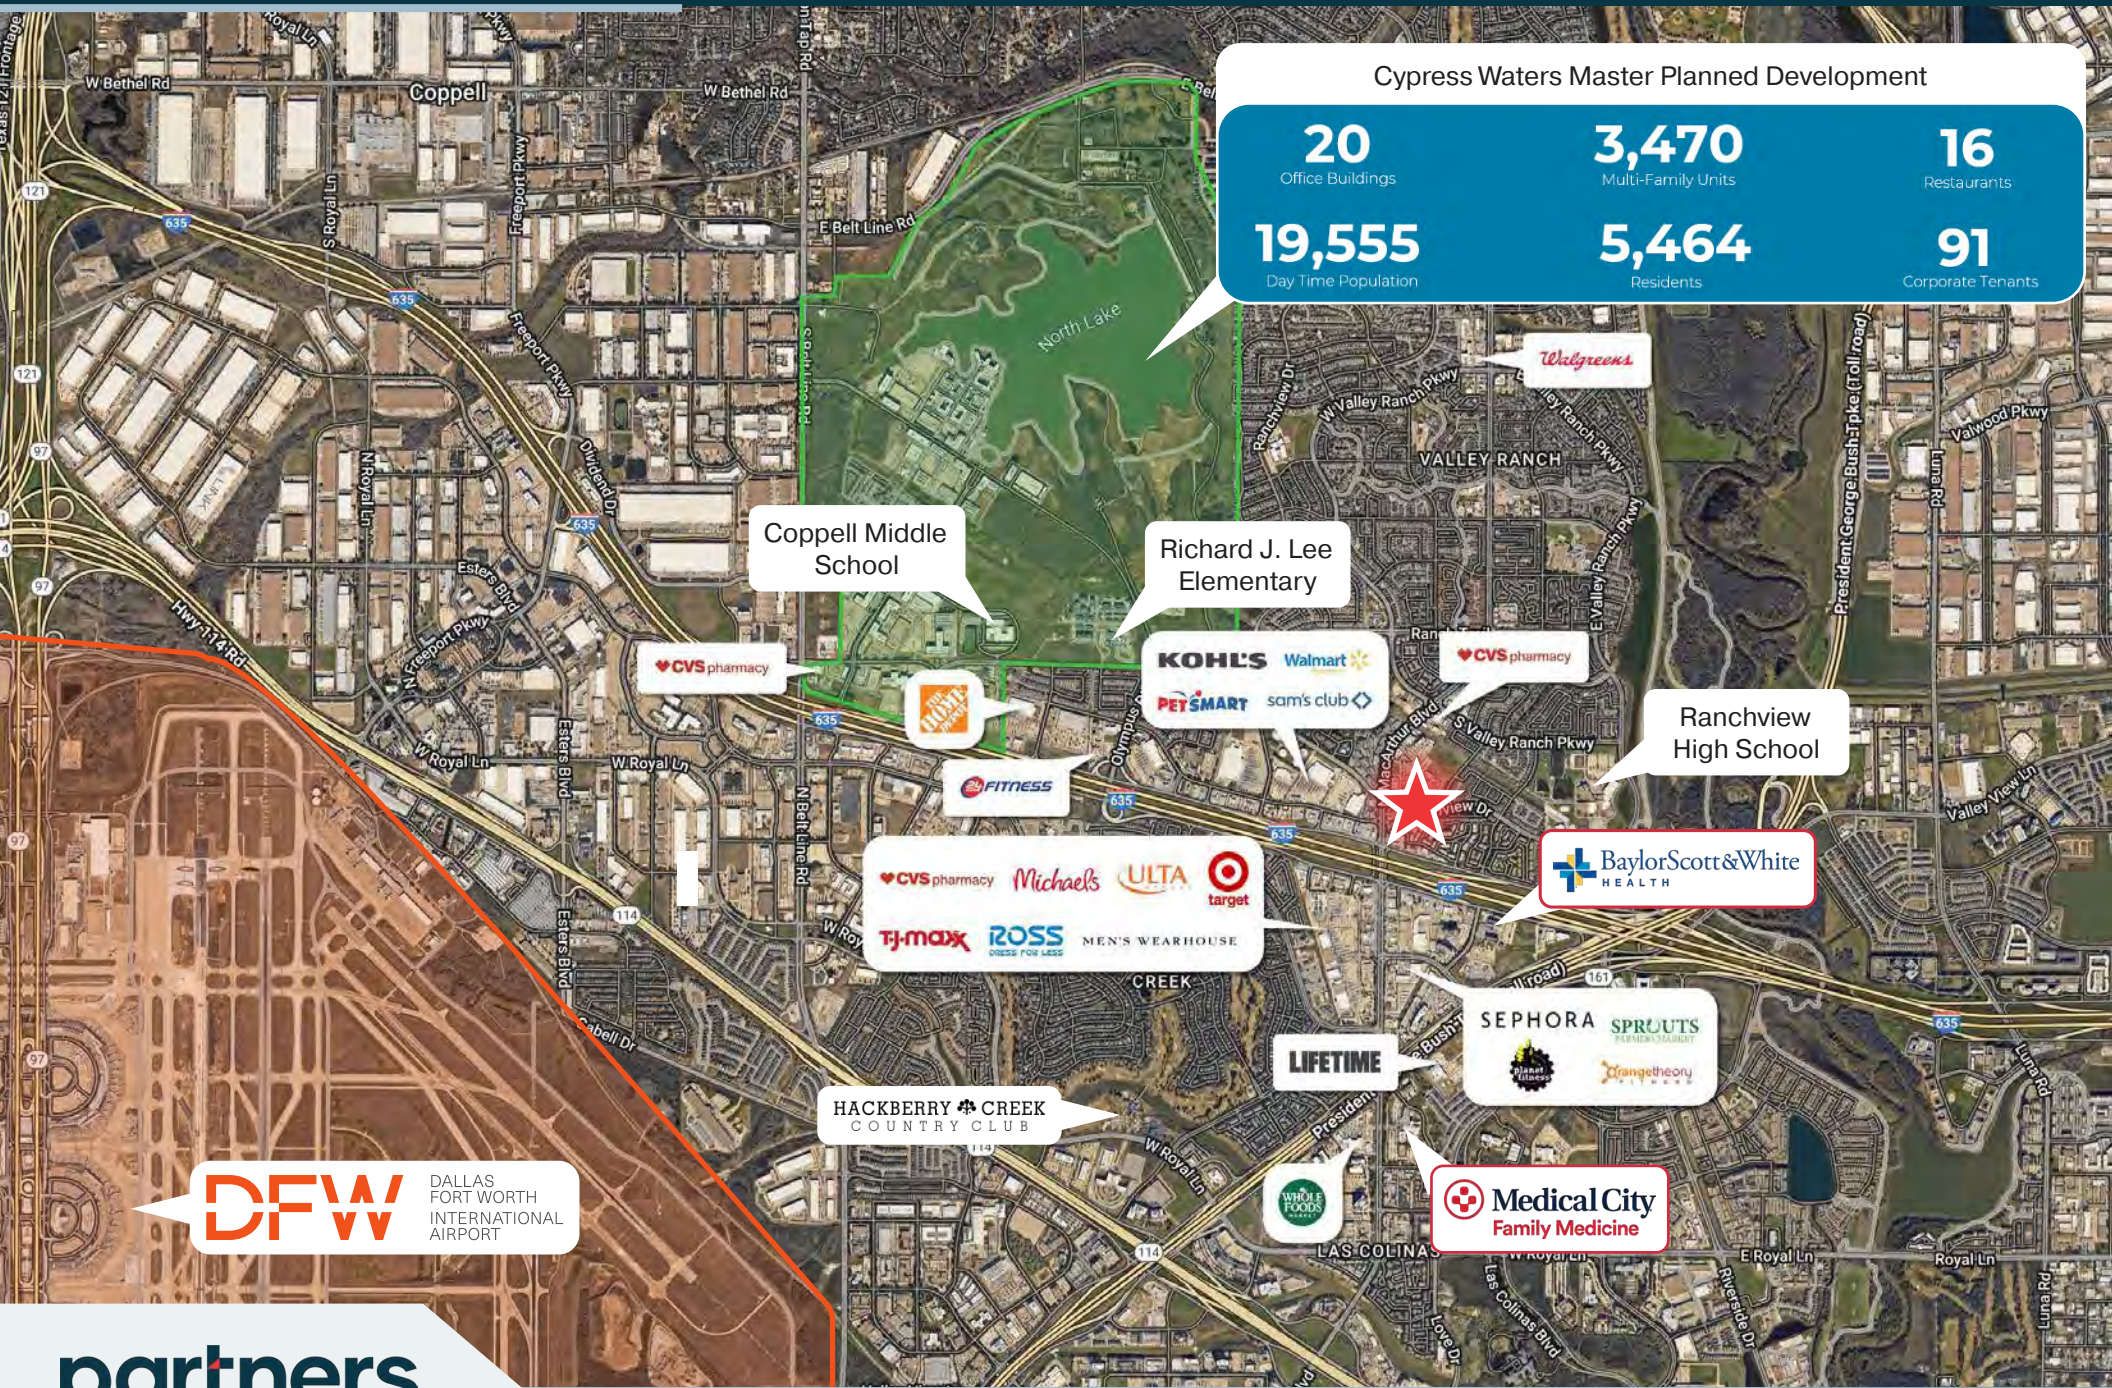

Cypress Waters Master Planned Development

20 Office Buildings	3,470 Multi-Family Units	16 Restaurants
19,555 Day Time Population	5,464 Residents	91 Corporate Tenants

Coppell Middle School

Richard J. Lee Elementary

Ranchview High School

BaylorScott&White HEALTH

SEPHORA SPROUTS

Medical City Family Medicine

HACKBERRY CREEK COUNTRY CLUB

DFW DALLAS FORT WORTH INTERNATIONAL AIRPORT

CVS pharmacy

THE SHOPS AT CYPRESS WATERS

FITNESS

CVS pharmacy Michaels ULTA target TJ-maxx ROSS MEN'S WEARHOUSE

KOHL'S Walmart PETS MARY sam's club

CVS pharmacy

LIFETIME

WHOLE FOODS



DISCLAIMER

This offering memorandum is for general information only. No information, forward looking statements, or estimations presented herein represent any final determination on investment performance. While the information presented in this offering memorandum has been researched and is thought to be reasonable and accurate, any real estate investment is speculative in nature. Partners and/or its agents cannot and do not guarantee any rate of return or investment timeline based on the information presented herein.

By reading and reviewing the information contained in this offering memorandum, the user acknowledges and agrees that Partners and/or its agents do not assume and hereby disclaim any liability to any party for any loss or damage caused by the use of the information contained herein, or errors or omissions in the information contained in this offering memorandum, to make any investment decision, whether such errors or omissions result from negligence, accident or any other cause.

Investors are required to conduct their own investigations, analysis, due diligence, draw their own conclusions, and make their own decisions. Any areas concerning taxes or specific legal or technical questions should be referred to lawyers, accountants, consultants, brokers, or other professionals licensed, qualified or authorized to render such advice.

In no event shall Partners and/or its agents be liable to any party for any direct, indirect, special, incidental, or consequential damages of any kind whatsoever arising out of the use of this offering memorandum or any information contained herein. Partners and/or its agents specifically disclaim any guarantees, including, but not limited to, stated or implied potential profits, rates of return, or investment timelines discussed or referred to herein.

FOR SALE & LEASE

Shell Medical / Office / Retail Property

840 Ranchview Dr, Irving, TX 75063



Sean Anderson
Senior Associate
512.647.1541
sean.anderson@partnersrealestate.com



Ryan McCullough, SIOR
Partner
512.580.6224
ryan.mccullough@partnersrealestate.com