


N

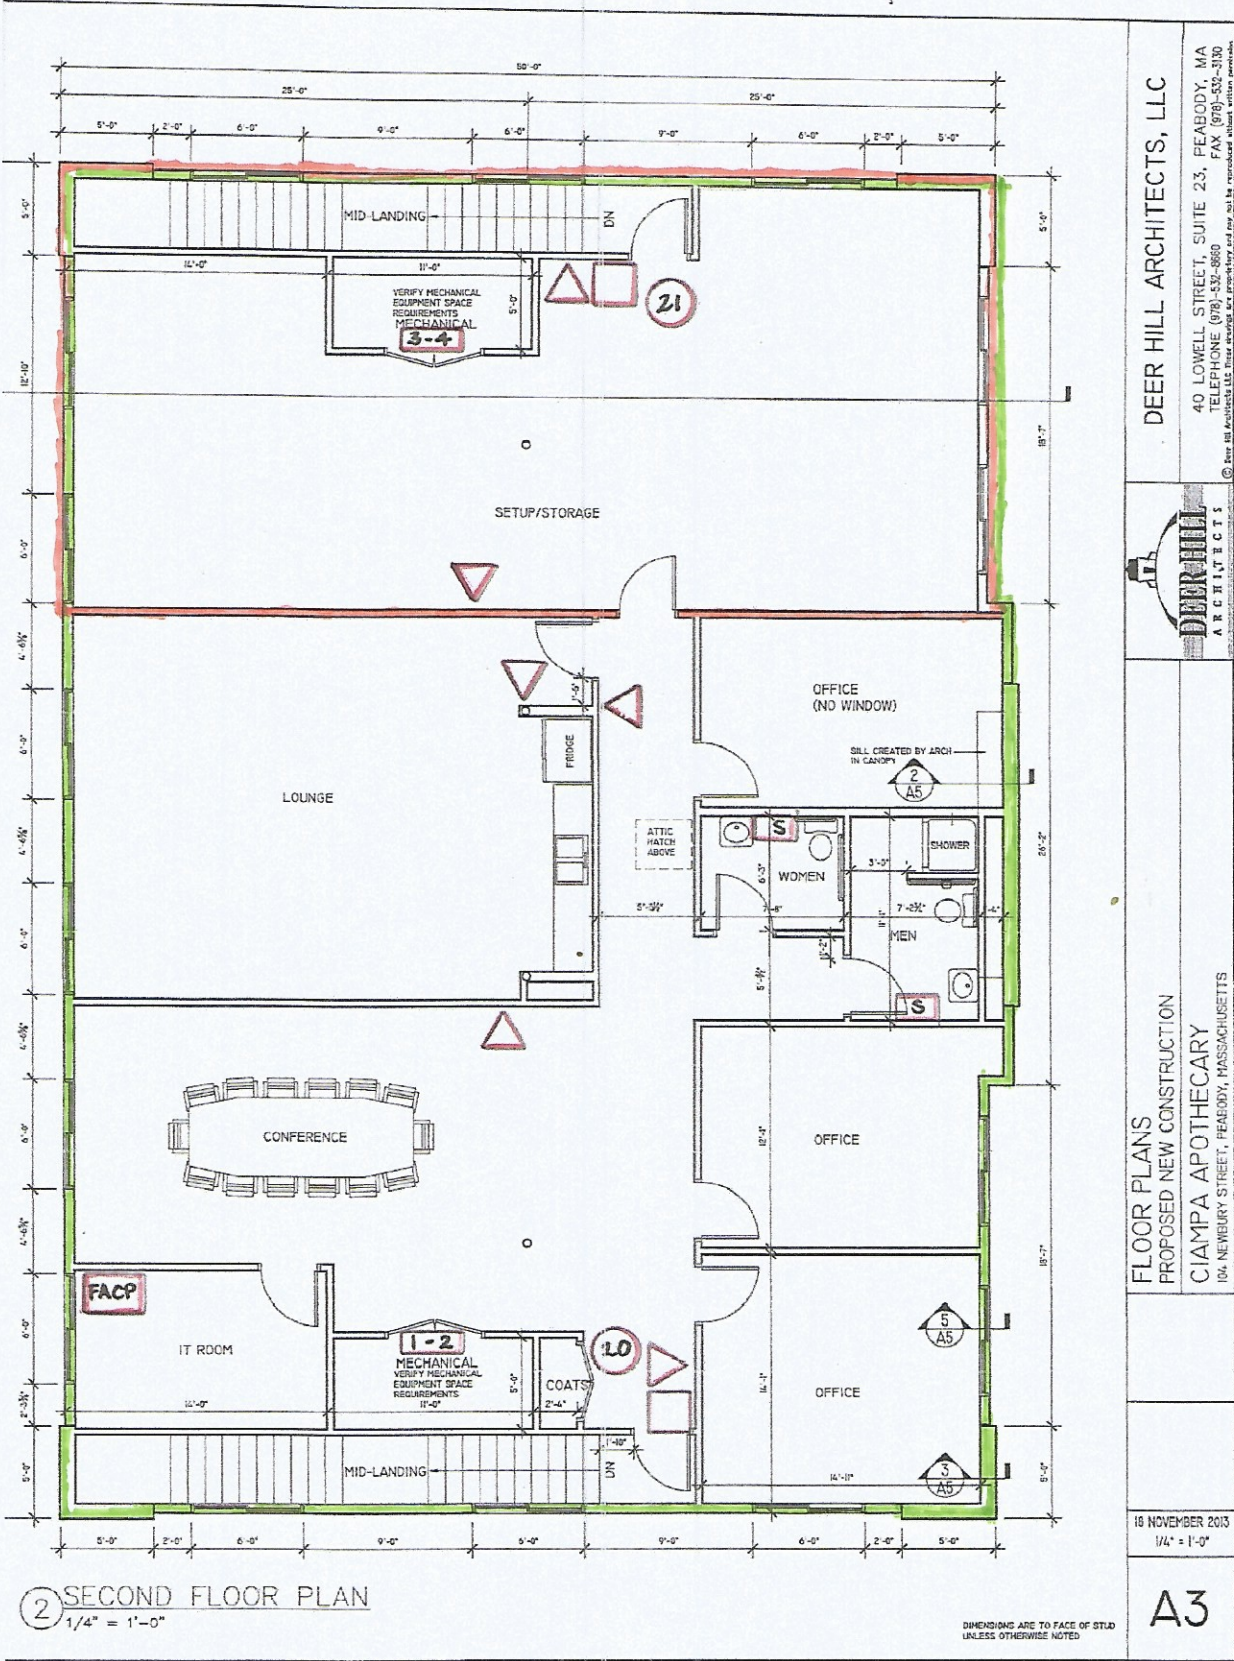

② SECOND FLOOR PLAN
 1/4" = 1'-0"

DIMENSIONS ARE TO FACE OF STUD
 UNLESS OTHERWISE NOTED

DEER HILL ARCHITECTS, LLC

40 LOWELL STREET, SUITE 23, PEABODY, MA
 TELEPHONE (978) 532-8680
 FAX (978) 532-3100



FLOOR PLANS
 PROPOSED NEW CONSTRUCTION
 CIAMPA APOTHECARY
 104 NEWBURY STREET, PEABODY, MASSACHUSETTS

16 NOVEMBER 2013
 1/4" = 1'-0"

A3

Red box = 1200 Sq Ft
 Green box = 3680 Sq Ft

Rear

Front