
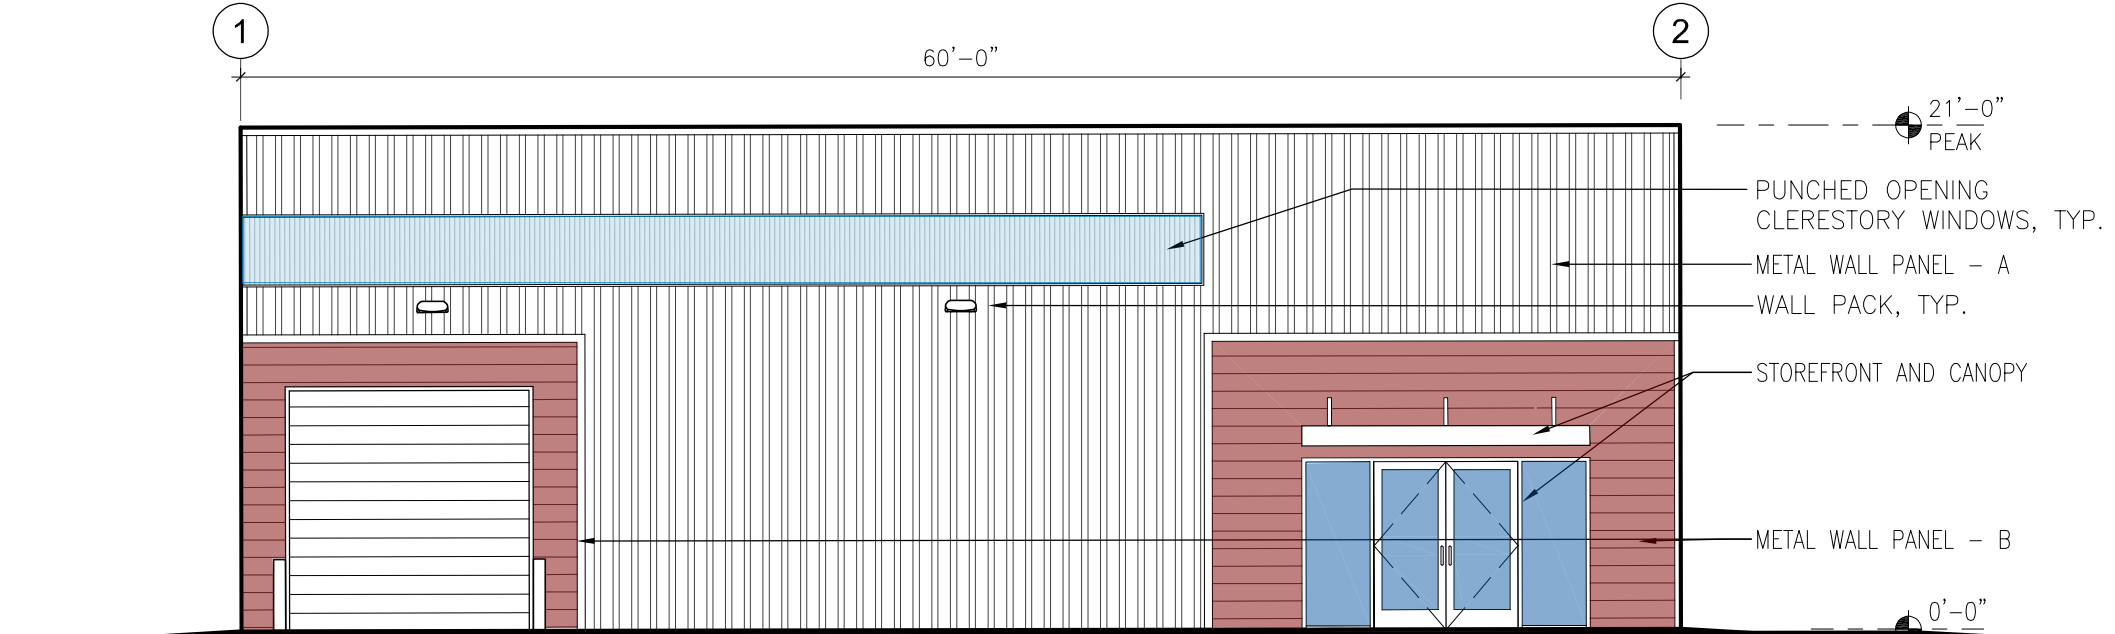
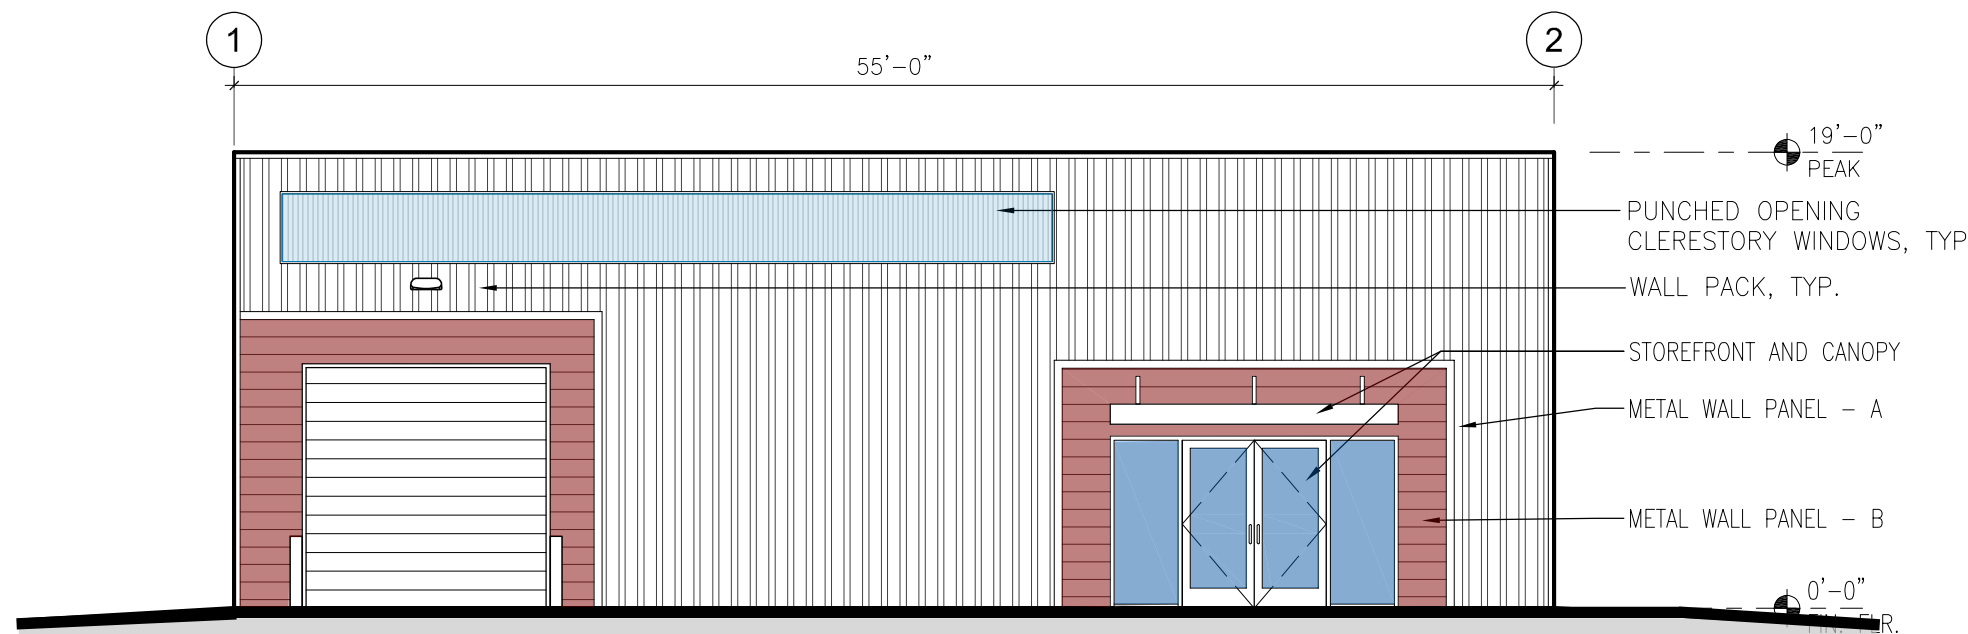
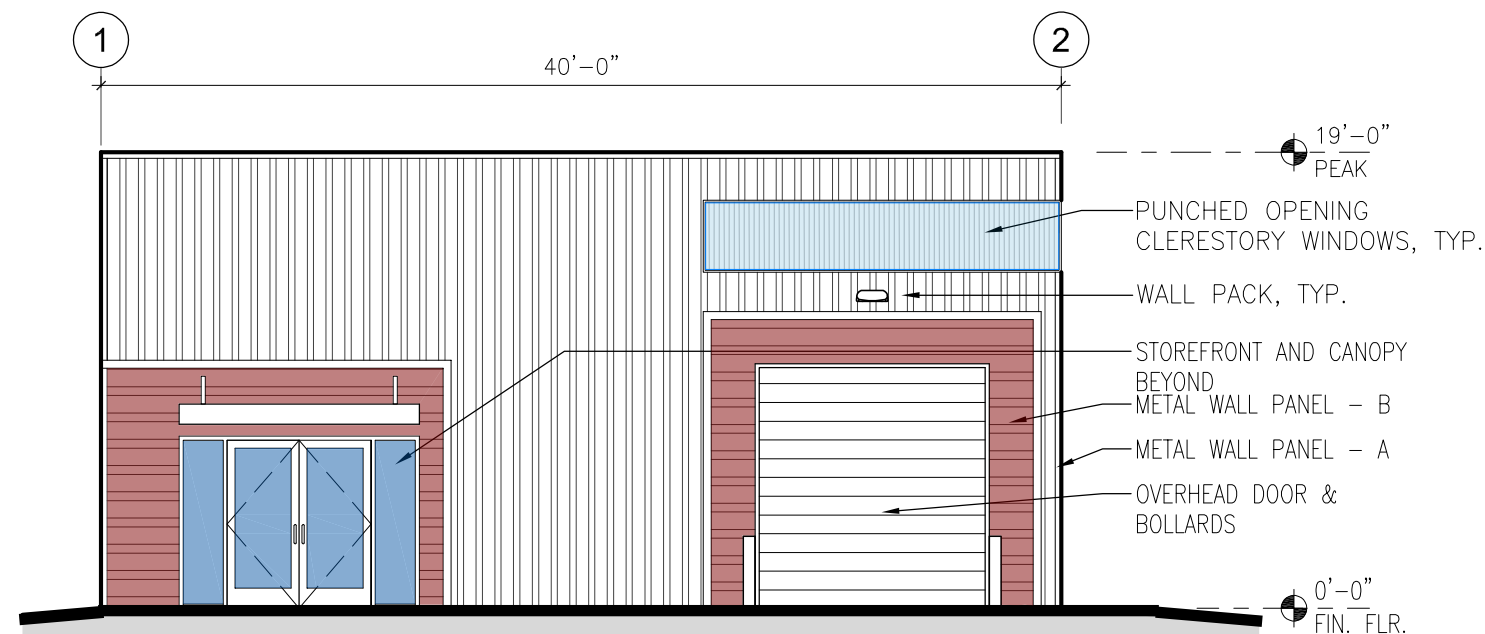
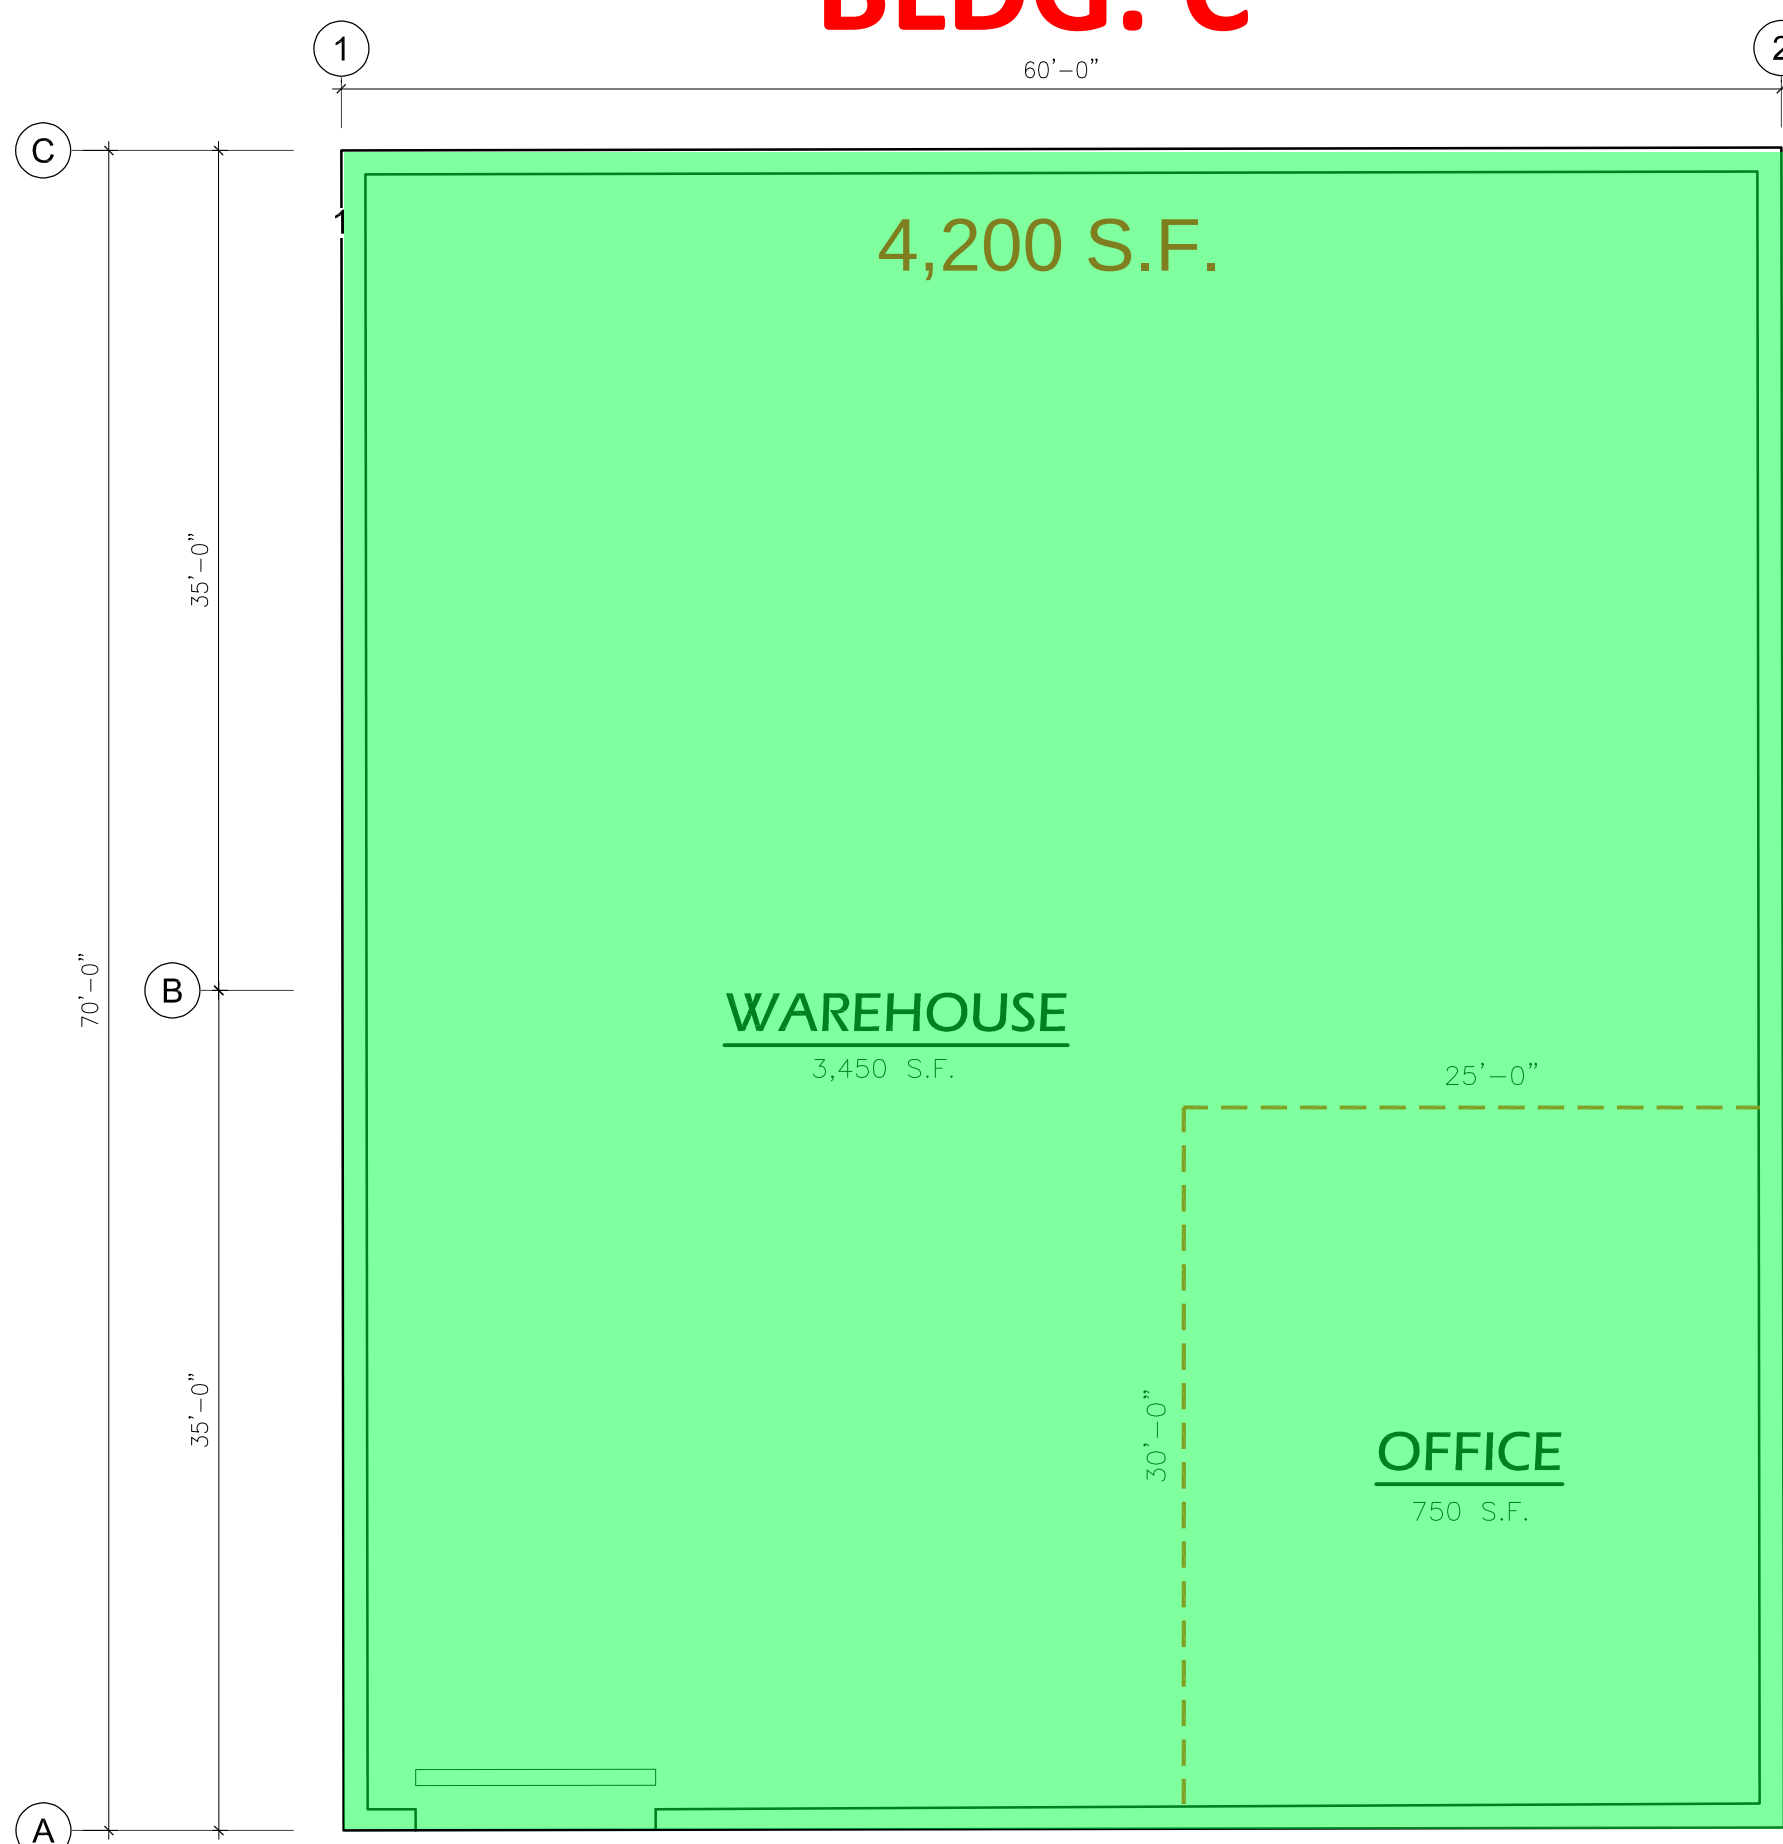
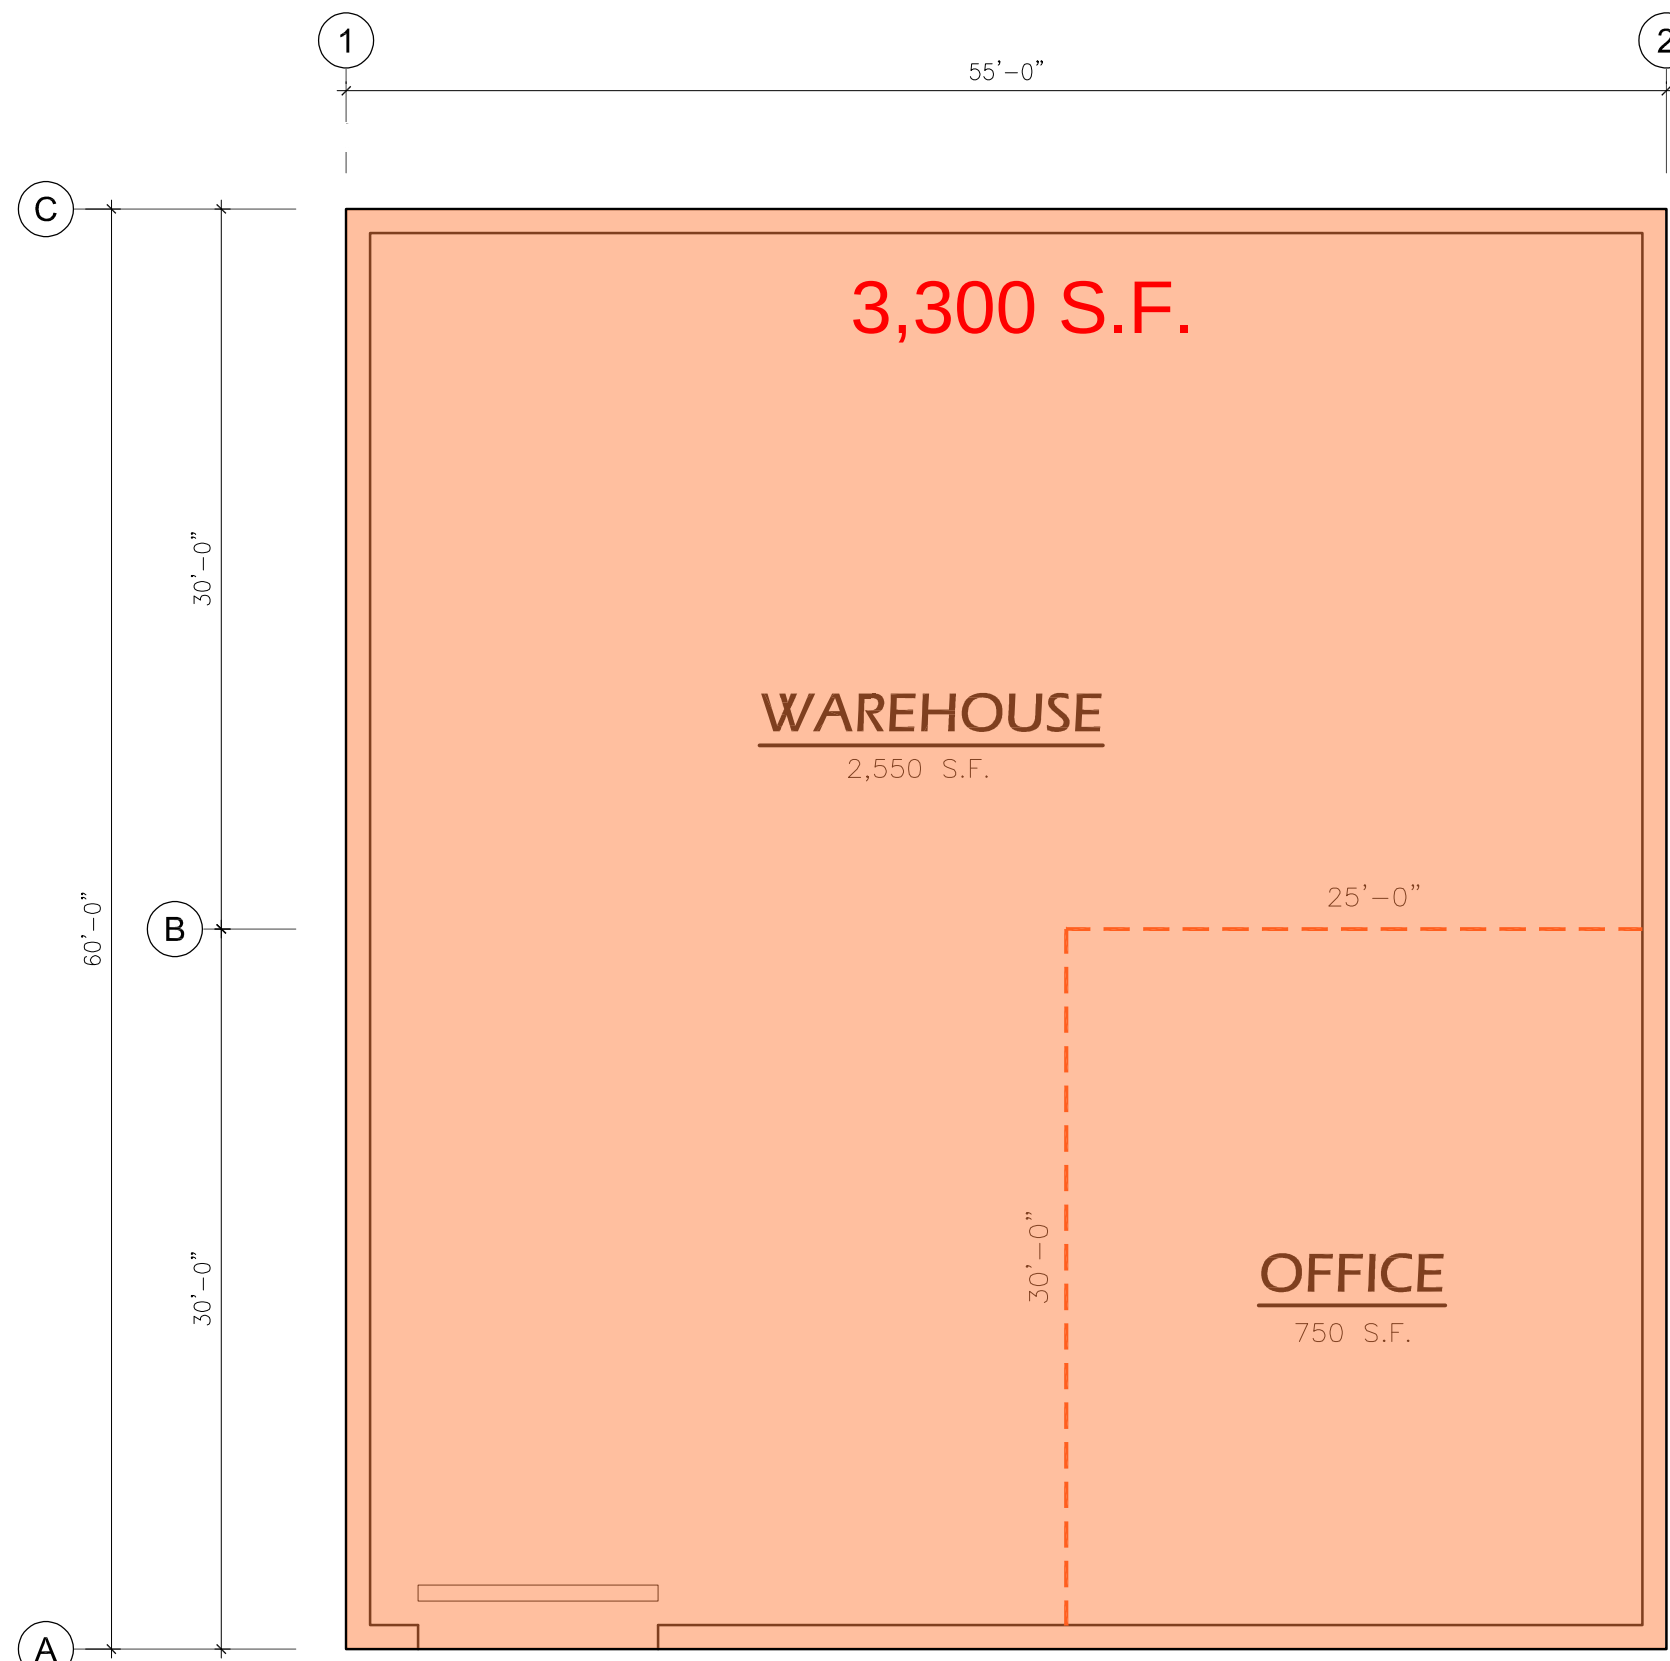





BLDG. A

BLDG. B




BLDG. C

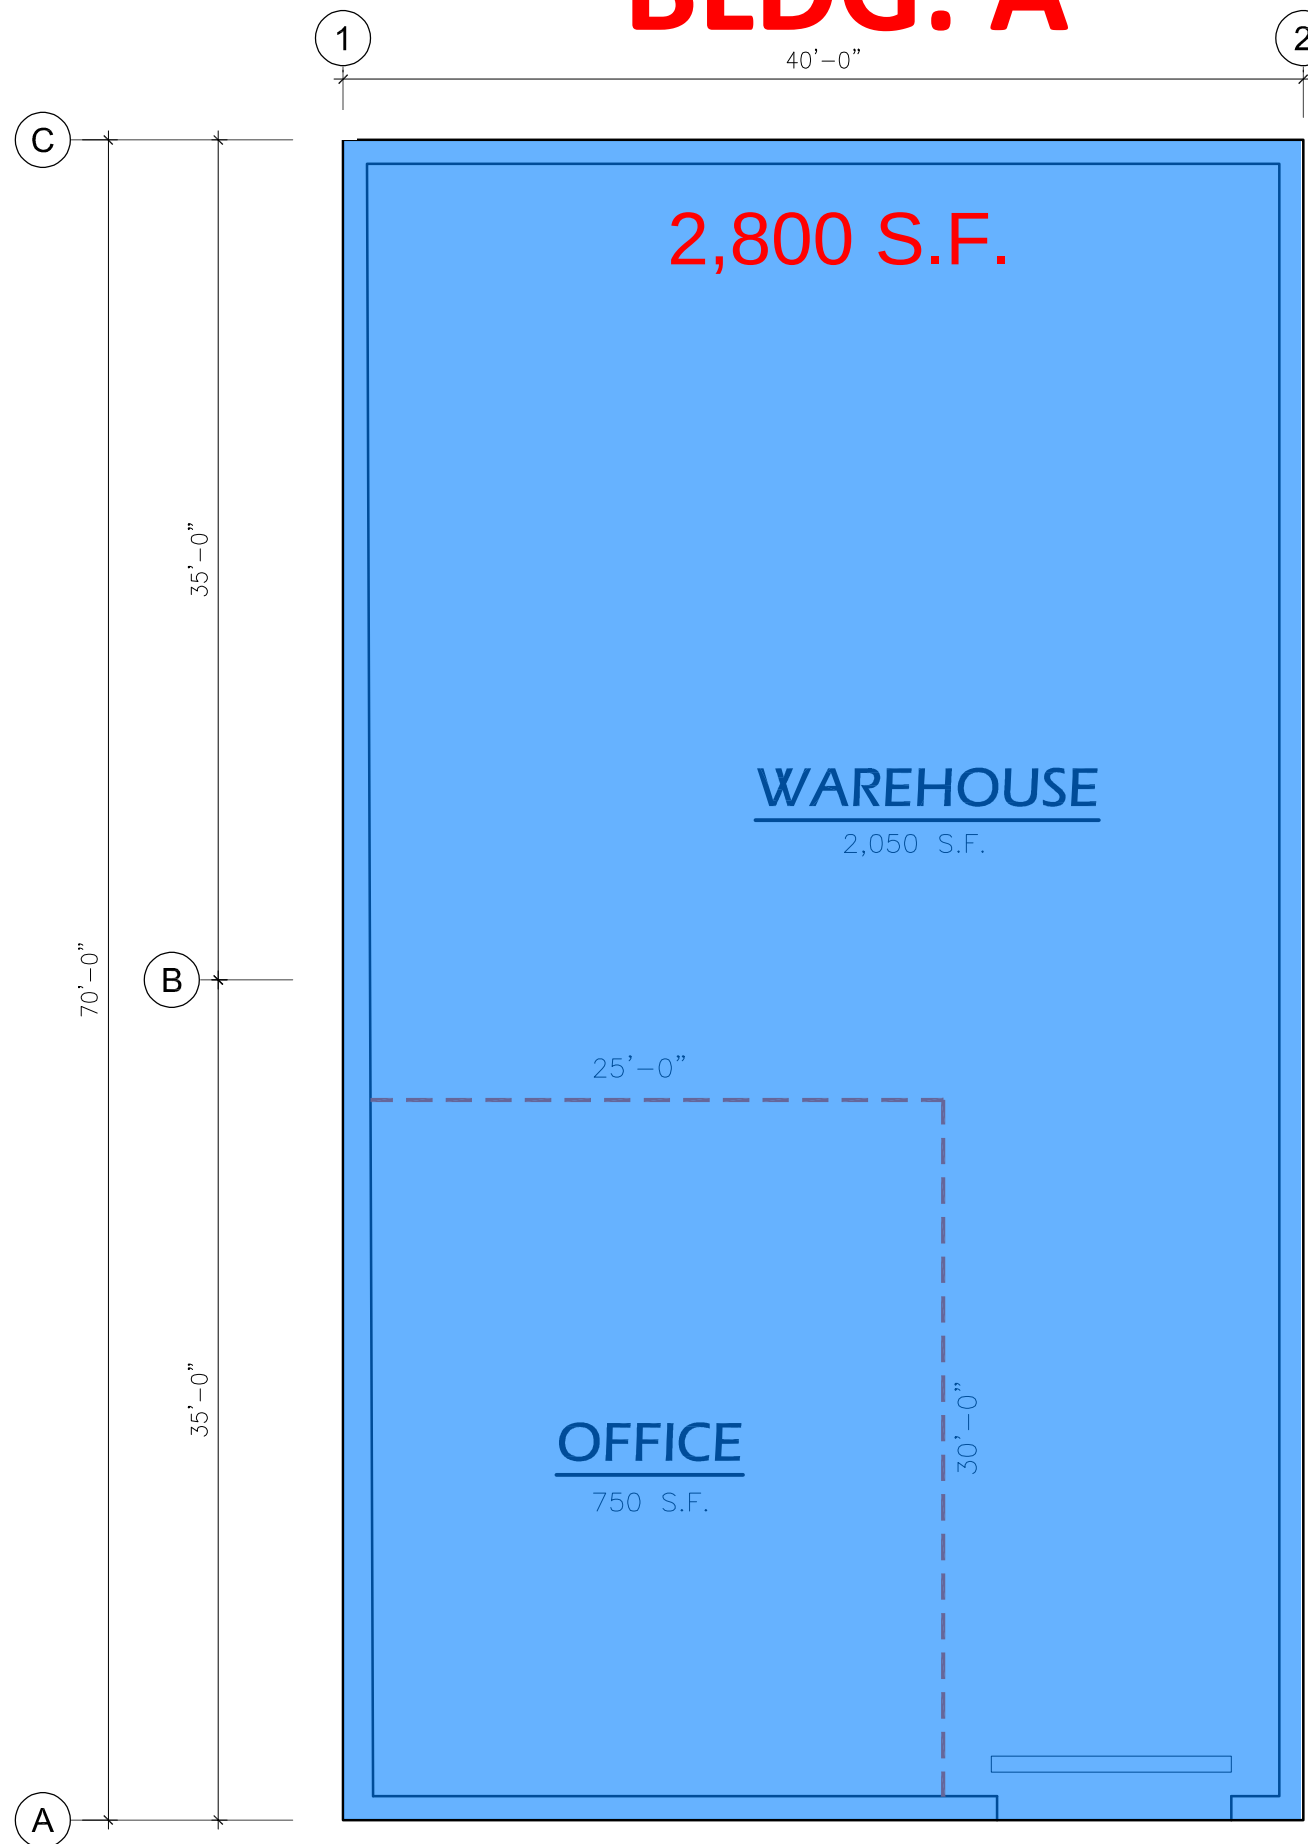




FRONT

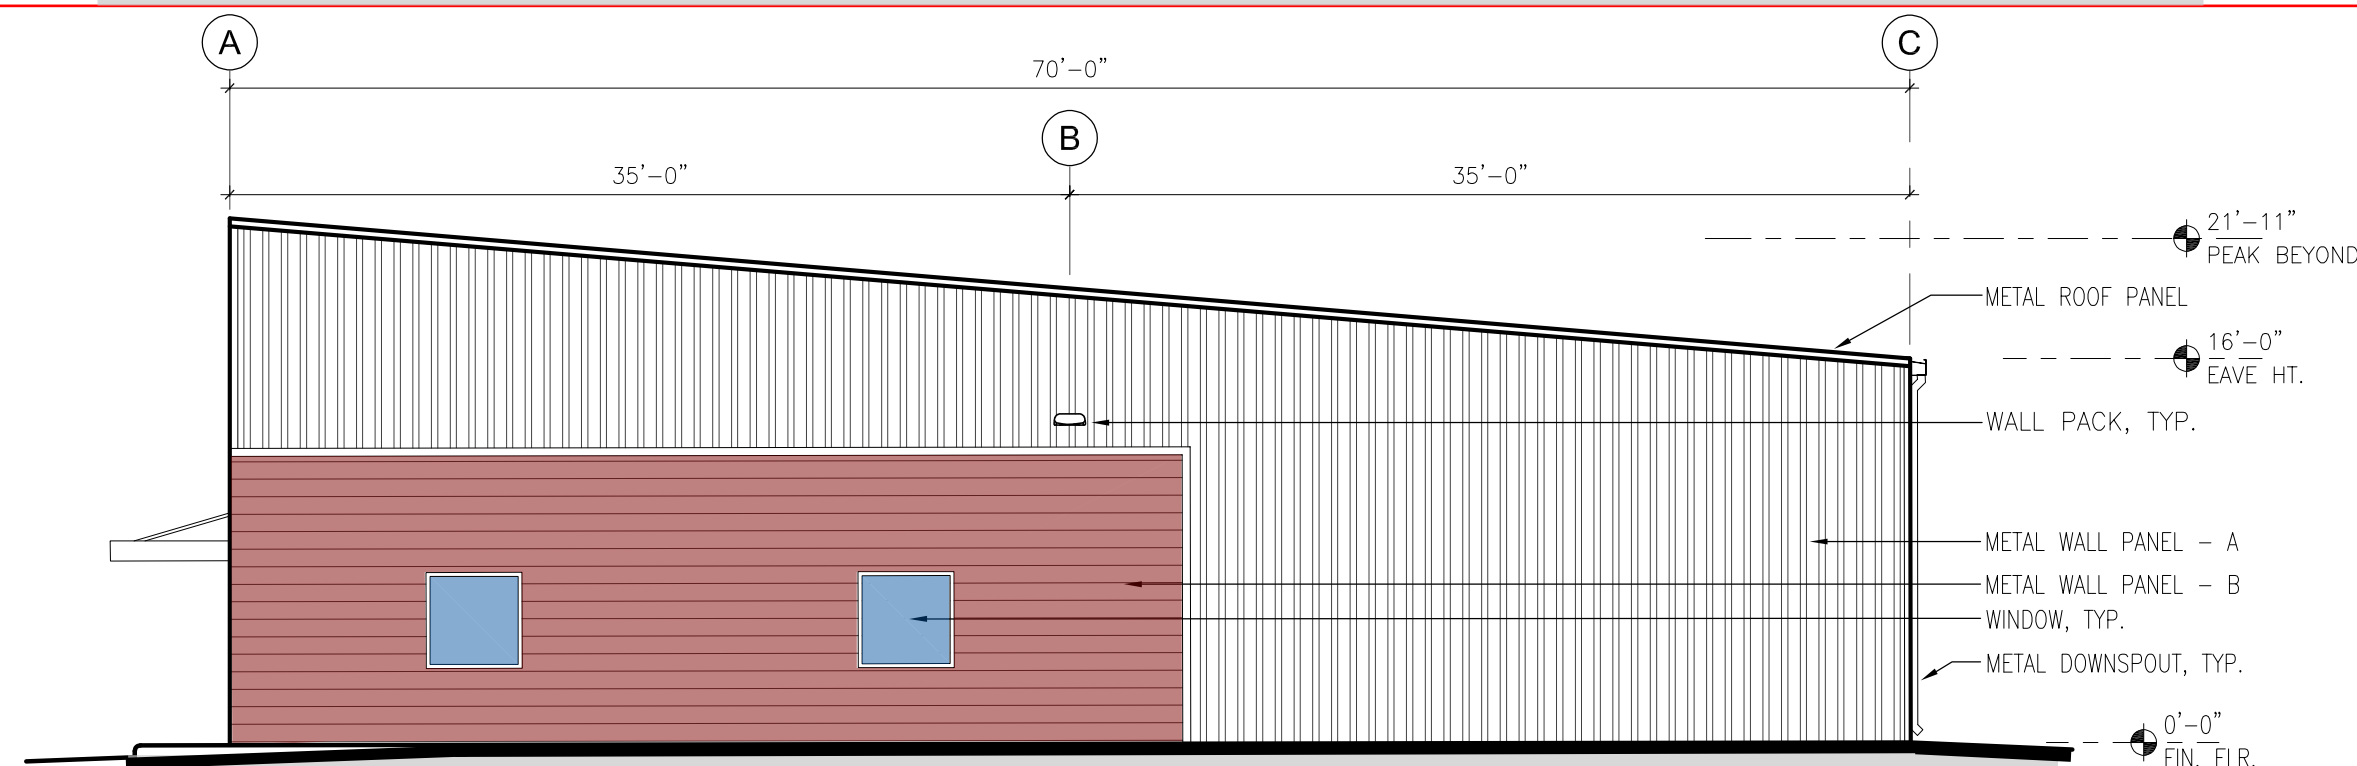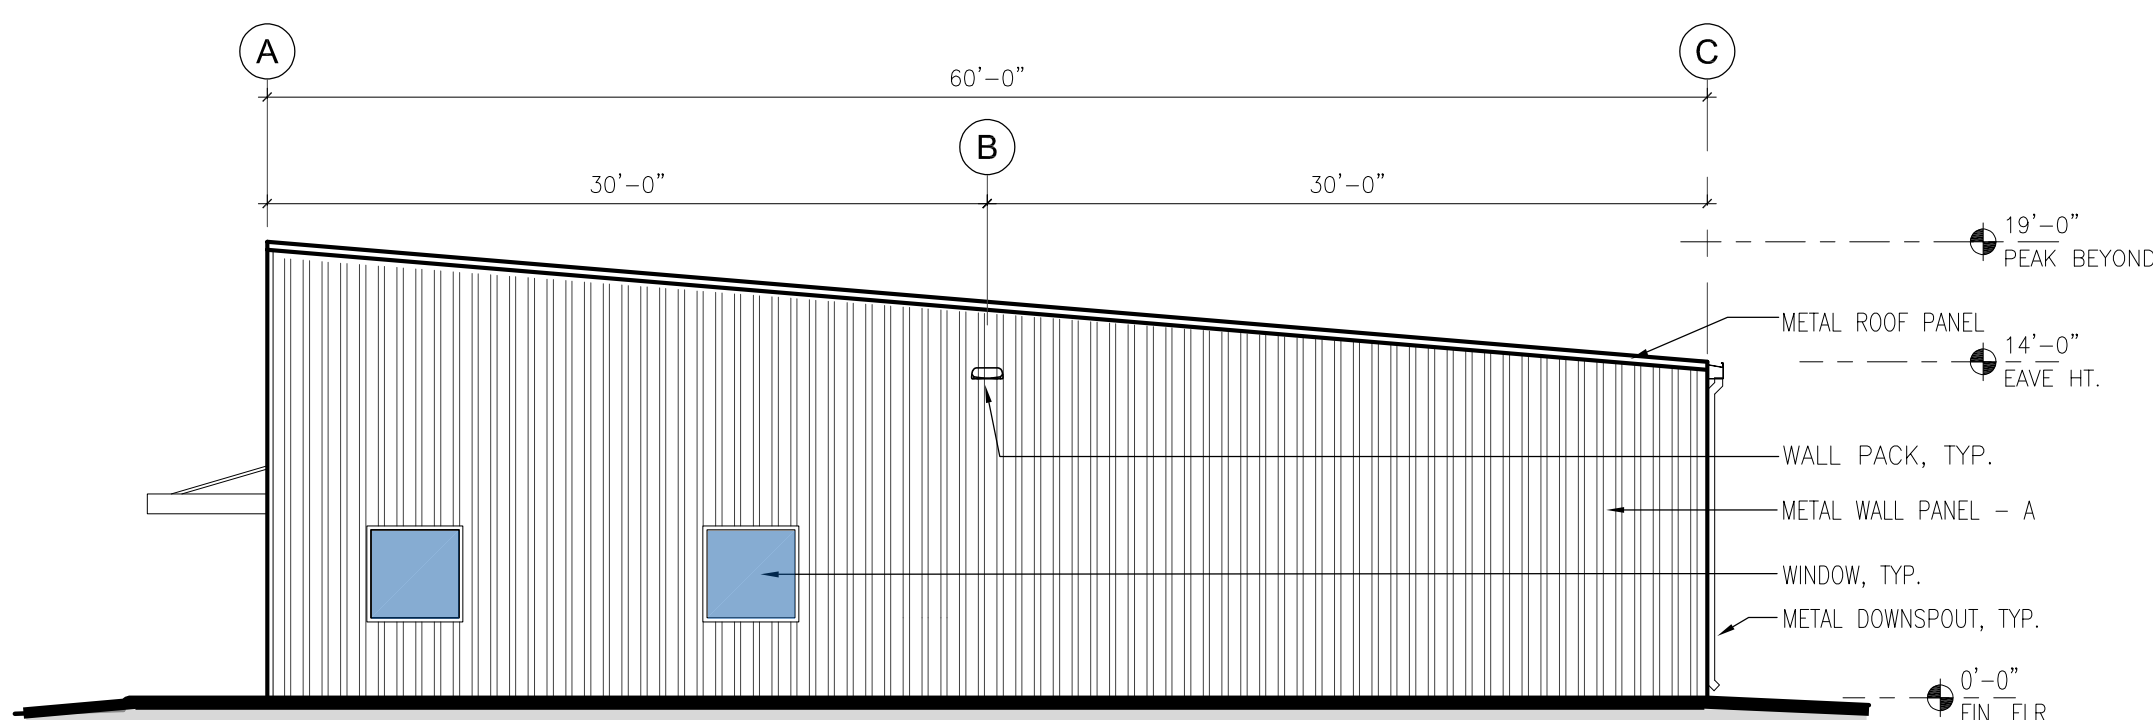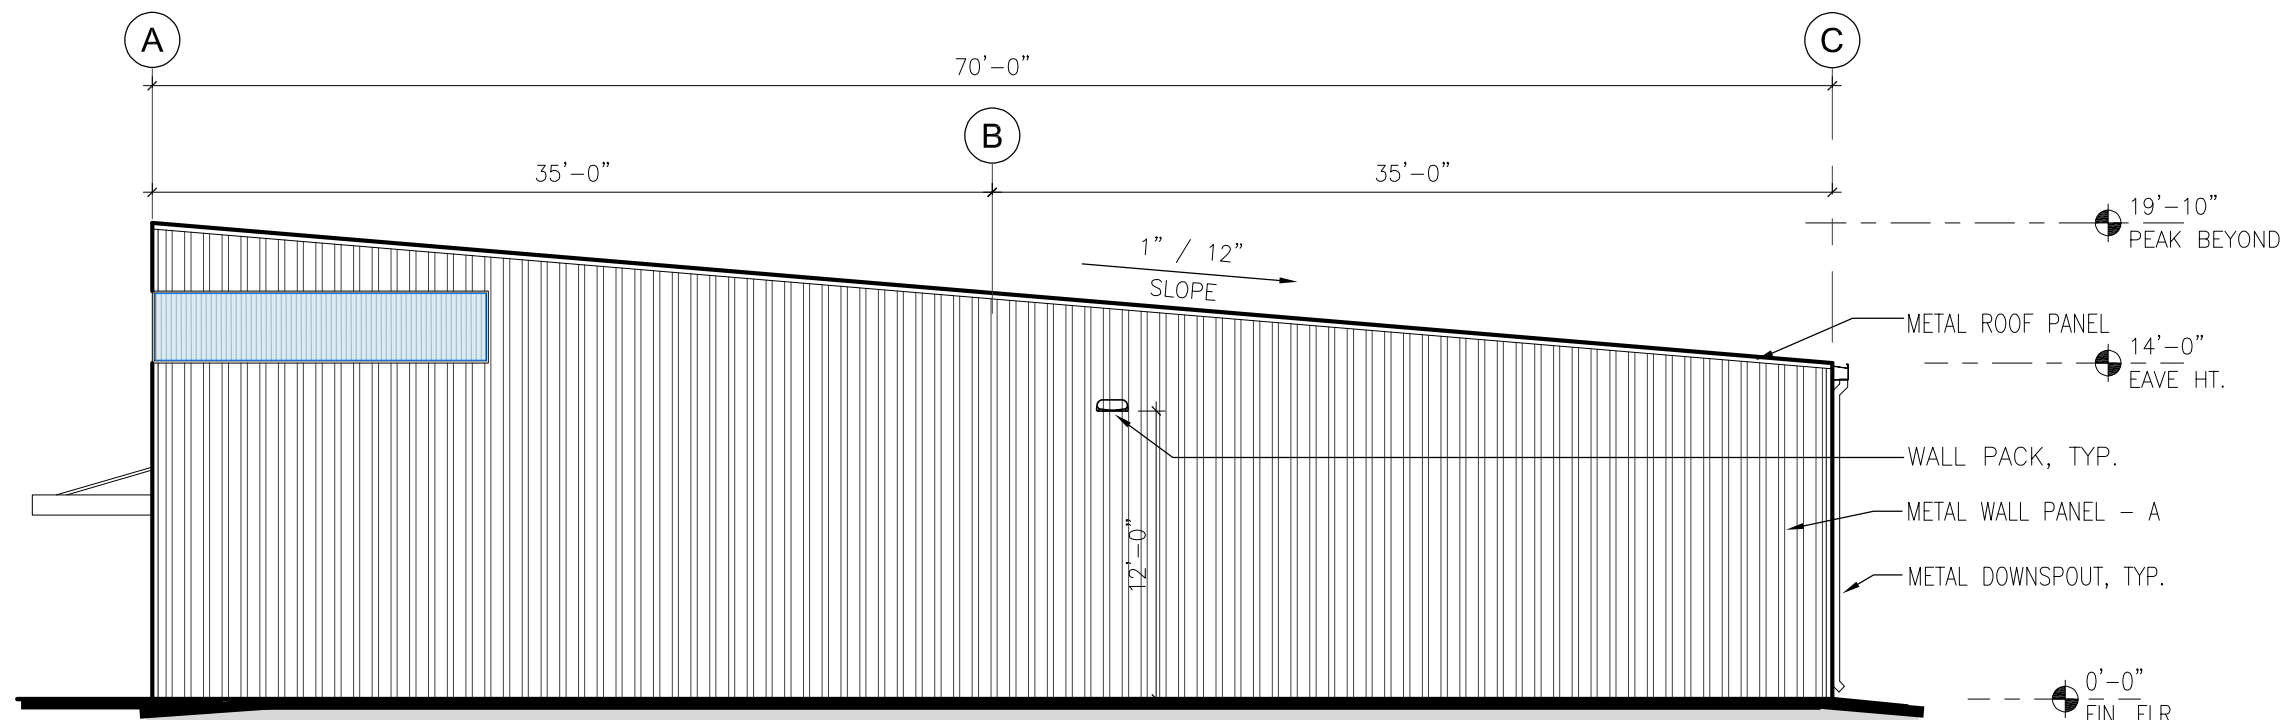

RIGHT

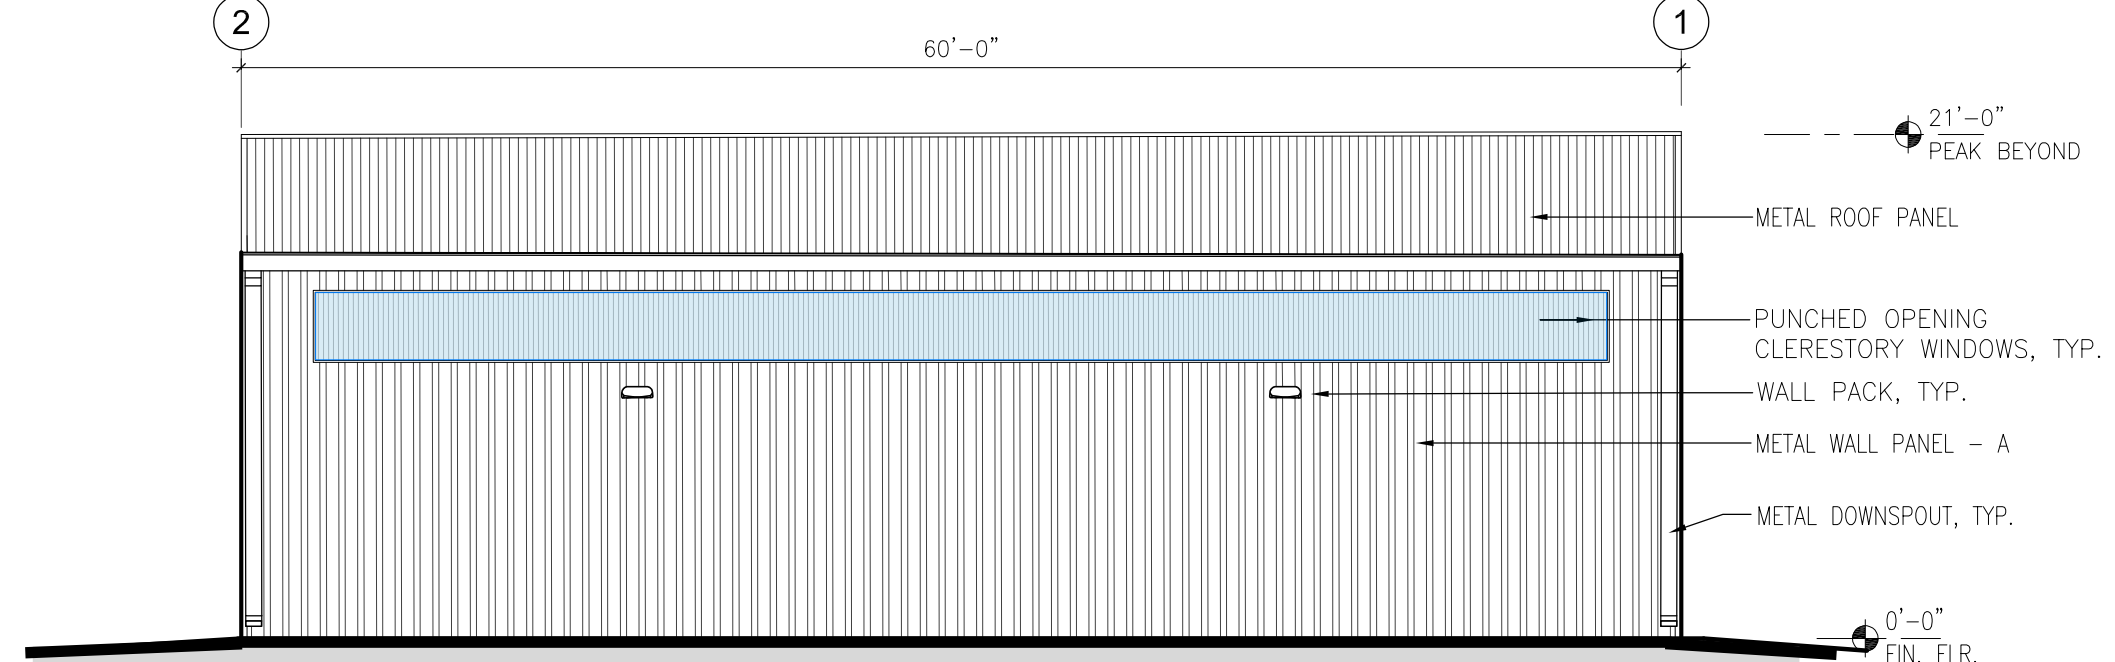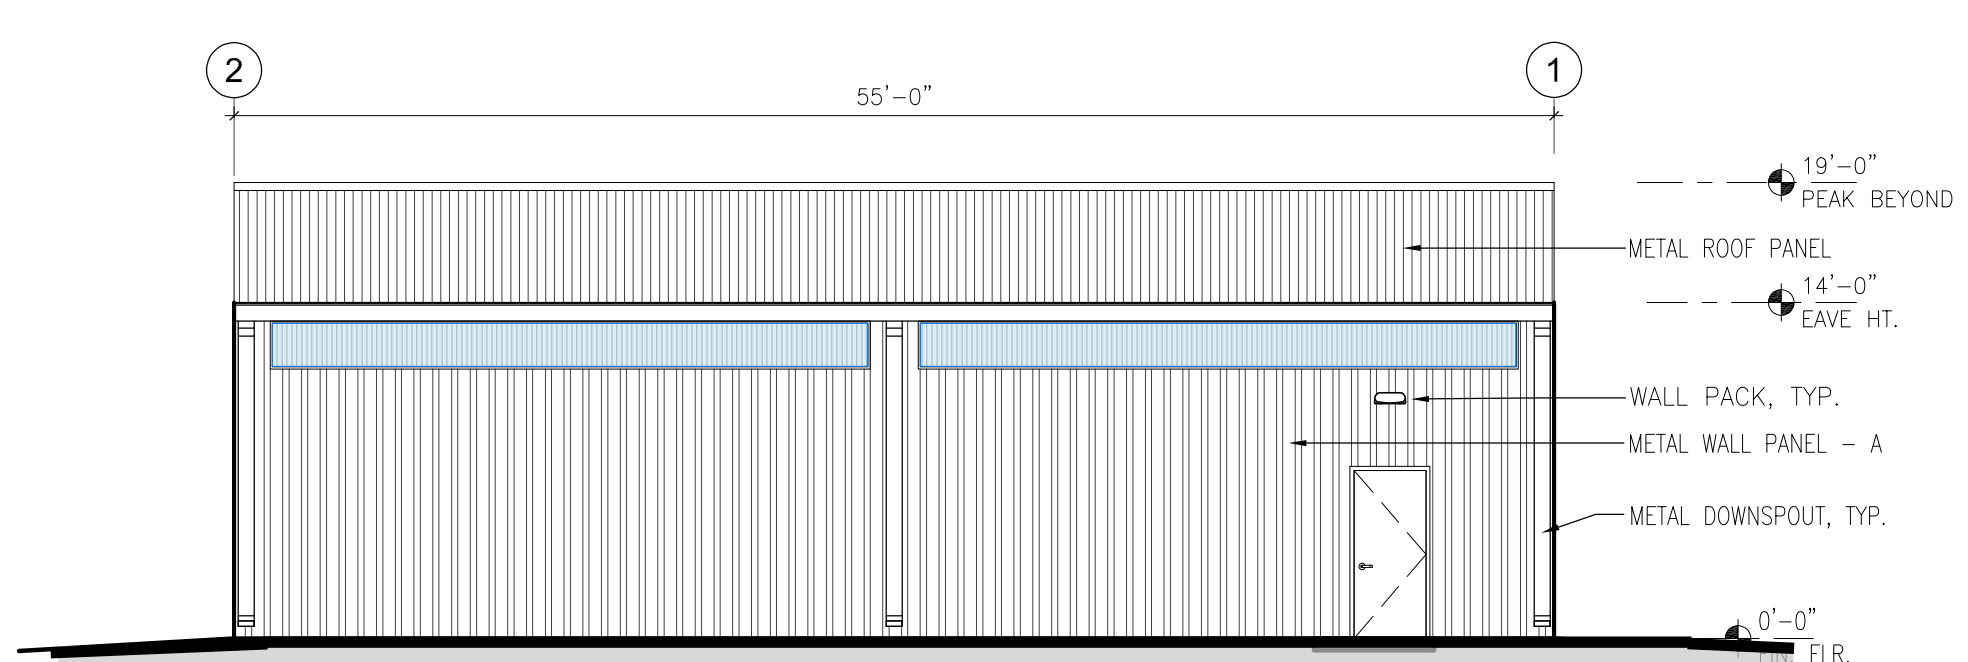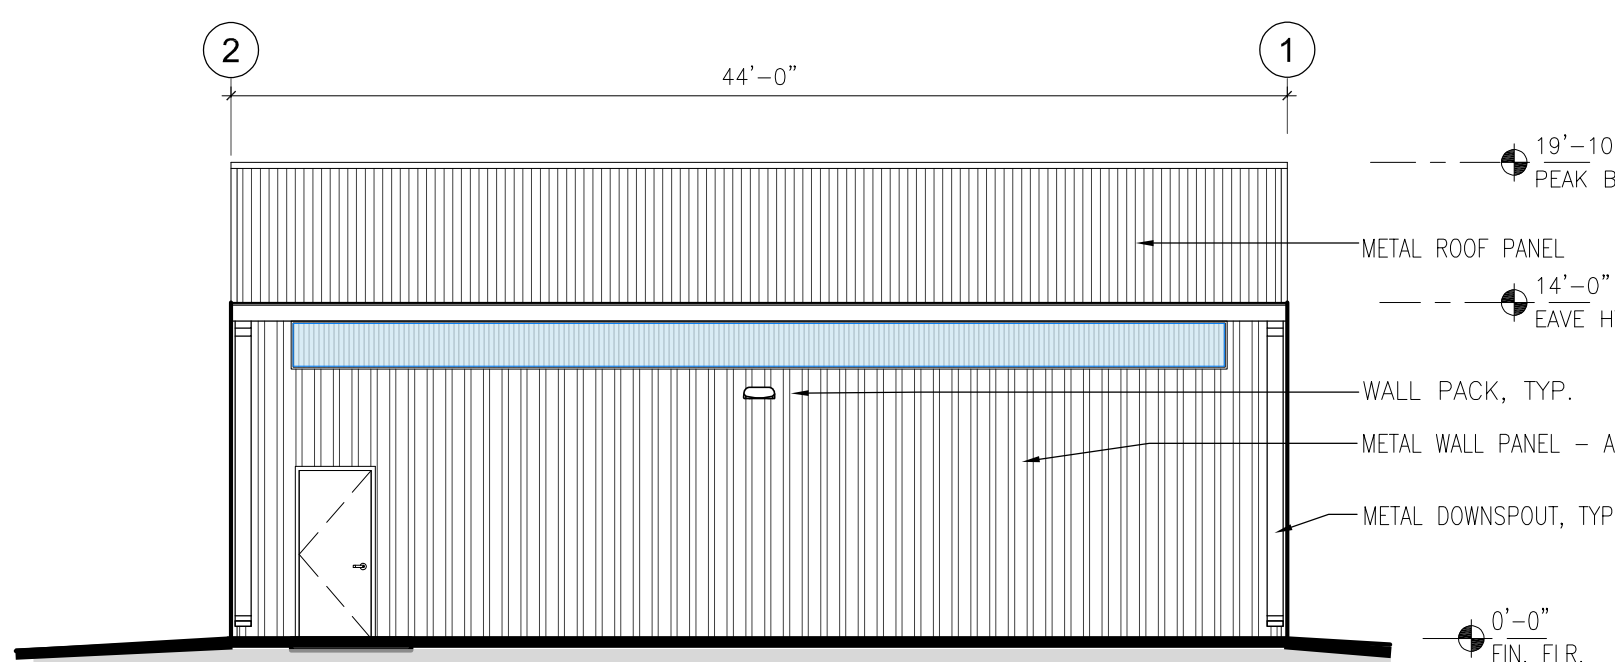

REAR

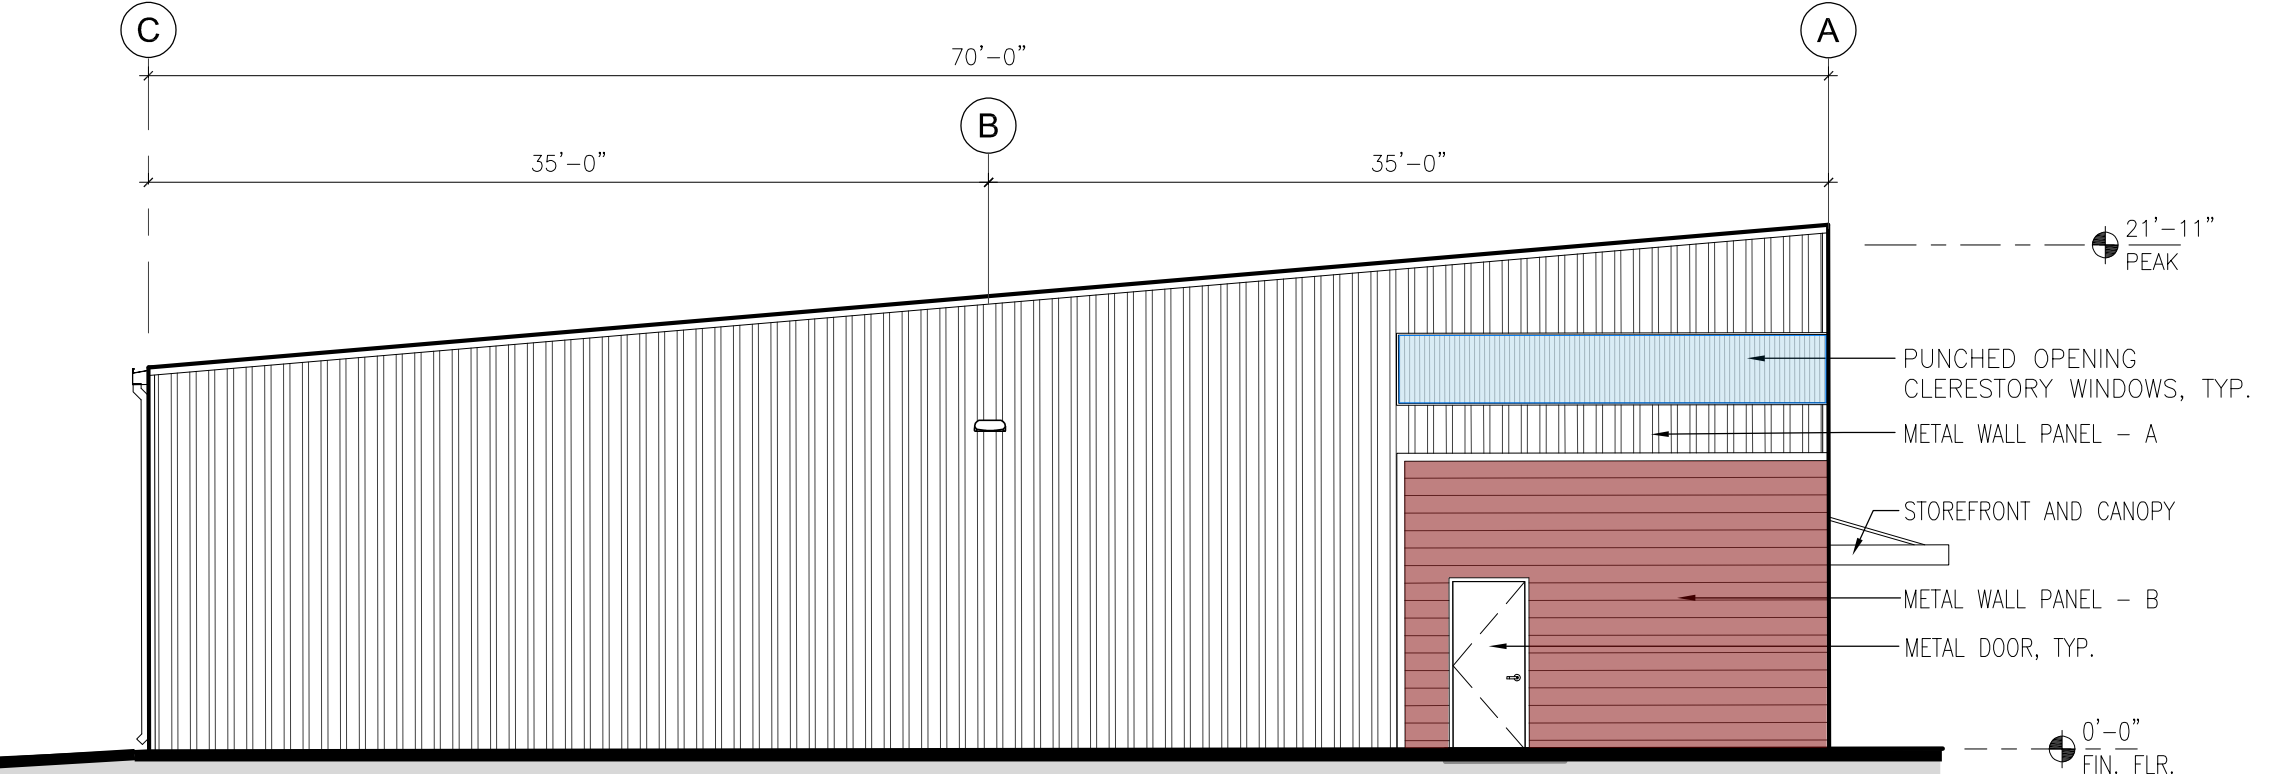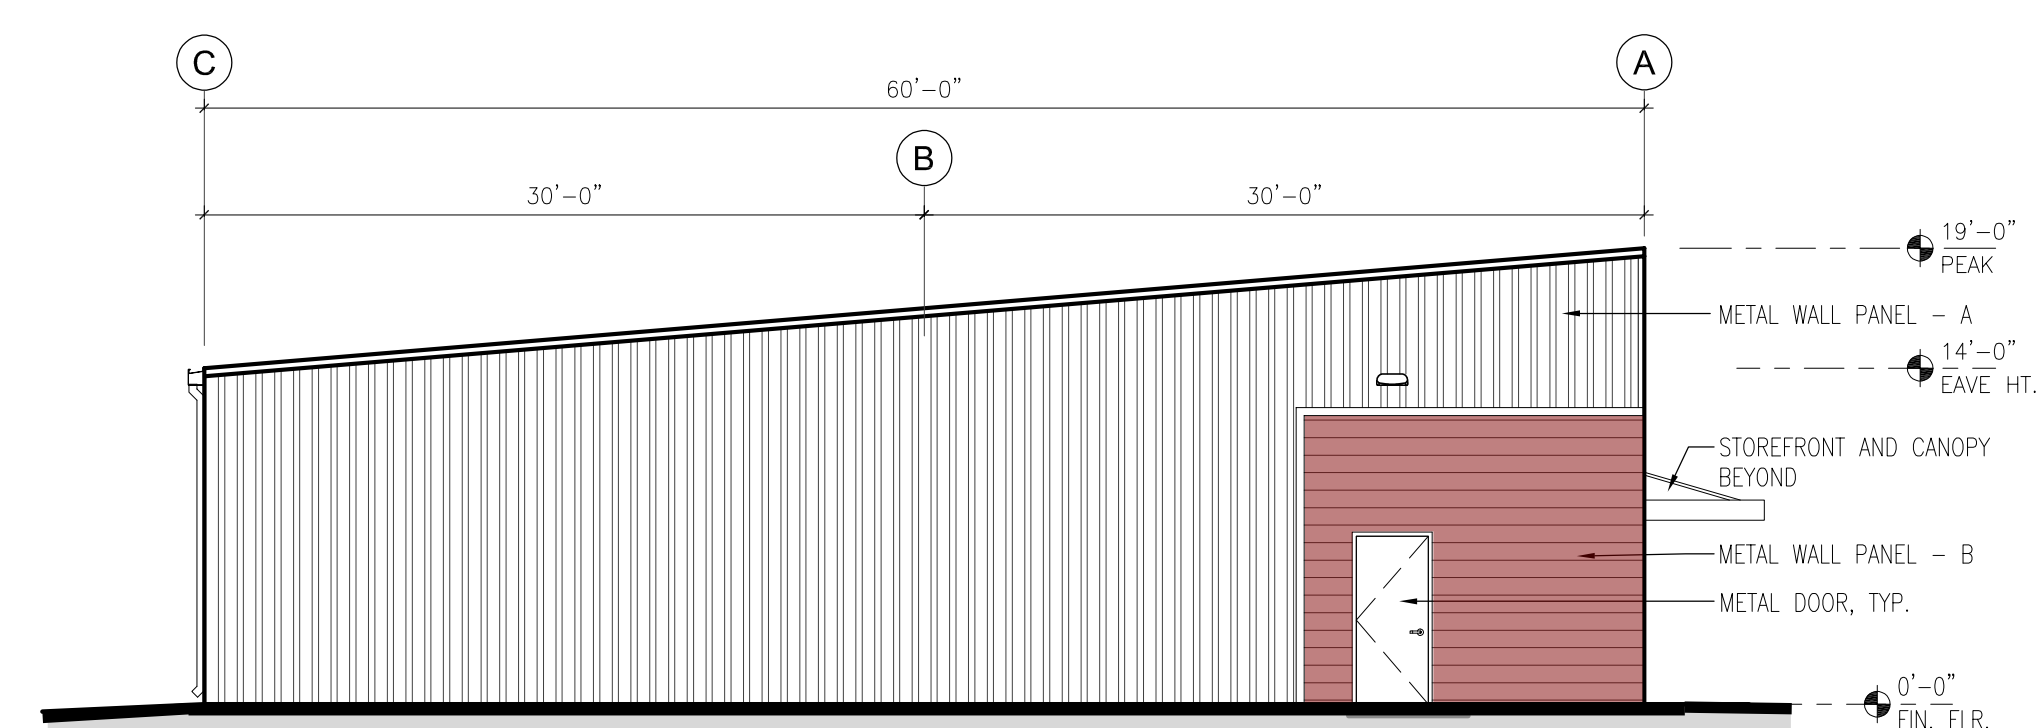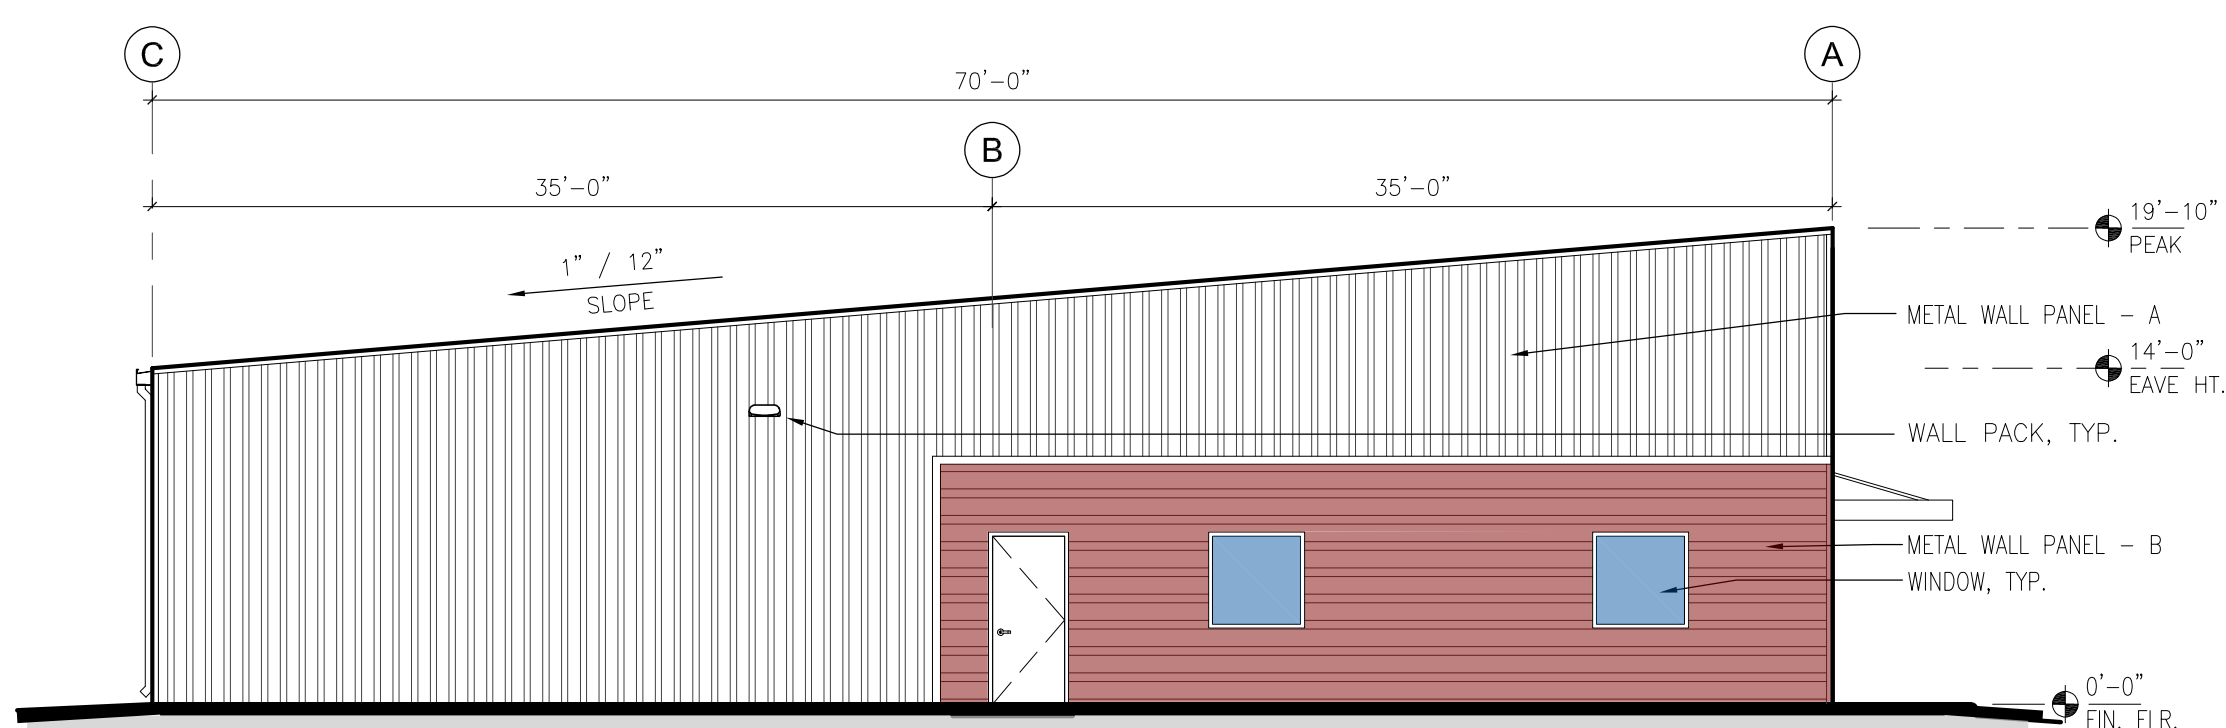

LEFT

05-28-2025

PRELIMINARY EXTERIOR ELEVATIONS
PORTER ROAD BULDINGS

