


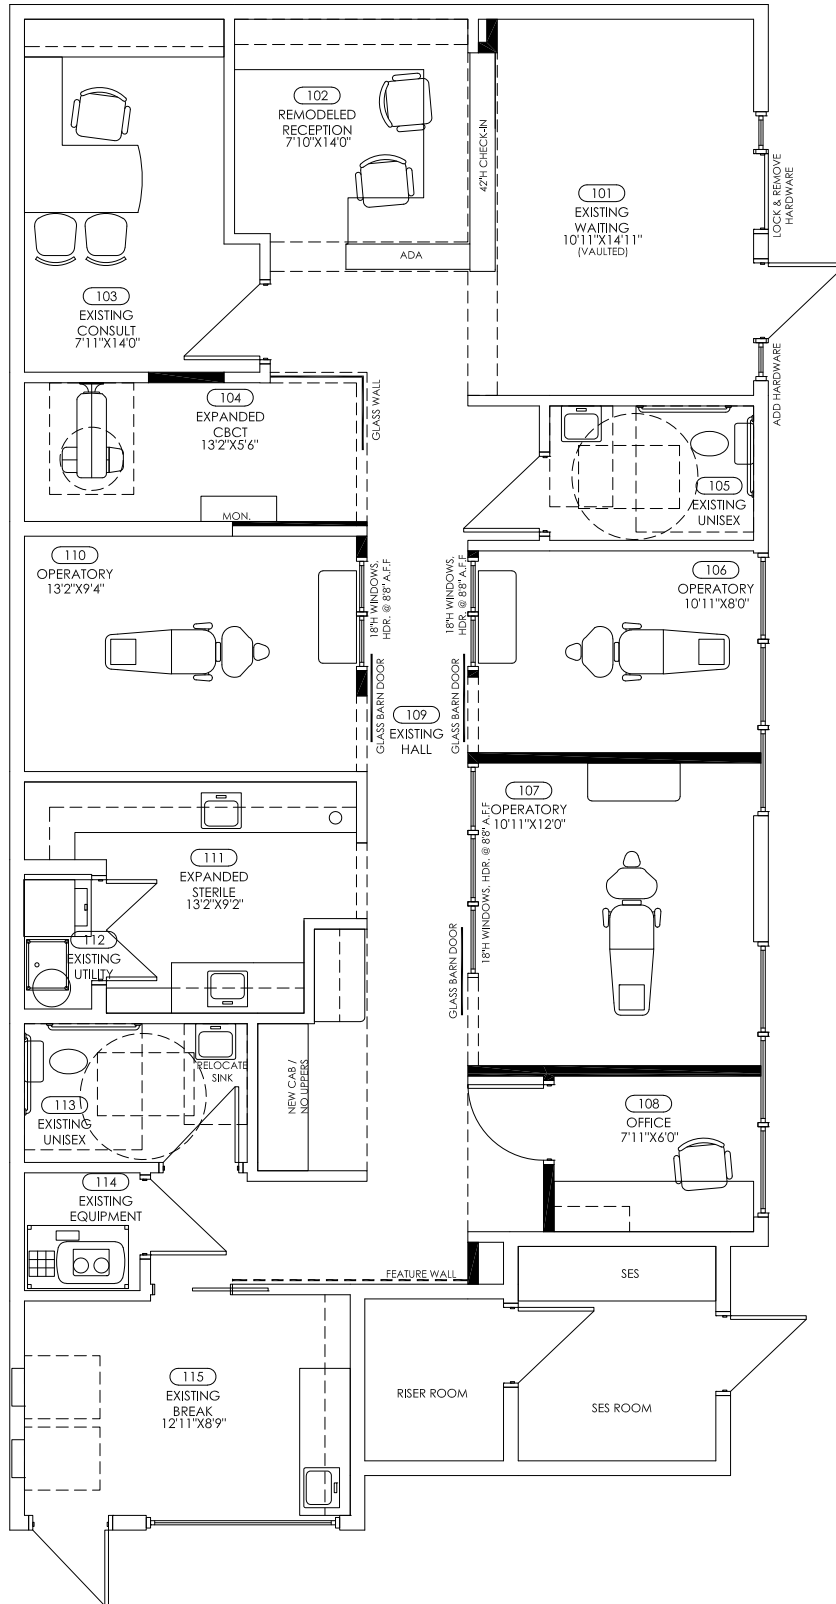

PROPOSED FLOOR PLAN

NOT TO SCALE

SYMBOL LEGEND

	EXISTING INTERIOR WALL		EXISTING DOOR
	INTERIOR WALL		NEW DOOR
	TENANT DEMISING WALL		POCKET DOOR
	6" WIDTH AT ALL PLUMBING WALLS		
	ONE HOUR RATED WALL		
	EXISTING CMU WALL		

CLIENT SIGNATURE AND DATE BELOW
SIGNIFIES THAT THE CLIENT APPROVES
THIS PLAN AS NOTED AND APPROVES

CITY SPACES

TO PROCEED WITH CONSTRUCTION
DOCUMENTS FOR OBTAINING BUILDING
PERMITS, ANY TENANT CHANGES
HEREAFTER WILL BE BILLED AS
ADDITIONAL SERVICES.

APPROVED _____ DATE _____