

3476 S LOOP 1604 E

LAND FOR SALE



**BROWNING COMMERCIAL**  
REAL ESTATE

*A division of Phyllis Browning Co Real Estate*



3476 SOUTH LOOP 1604 EAST,  
SAN ANTONIO, TX 78264

**Lisa Grove**  
lgrove@phyllisbrowning.com  
(210) 824-7878

**Bennett Kennedy**  
bkennedy@phyllisbrowning.com  
210-421-6529

**PhyllisBrowning.com**  
6061 Broadway St  
San Antonio, TX 78209  
**The Very Best for Texas**



# PROPERTY SUMMARY

3476 SOUTH LOOP 1604 EAST | SAN ANTONIO, TX 78264



## Property Summary

Price:	\$3,790,000
Lot Size:	56.96 Acres
Price / Acre:	\$63,197
Permitted Uses:	AG Exempt
Property Type:	Land
Zoning:	OCL R-20
School District	Southside ISD

## Property Overview

Presenting 56 ± acres along the rapidly growing South Loop 1604 corridor, this prime tract offers a rare combination of mature tree coverage, privacy, and strong development potential. The property borders a newly built Lennar community, placing it directly in the path of growth and making it highly attractive to builders and investors. SAWS water and sewer are available along the front of the property, with electric on site, enhancing development feasibility for residential or mixed-use projects.

## Location Overview

Surrounded by expanding residential communities, new commercial activity, and major transportation routes, the property offers developers and investors a rare chance to secure a large, high-visibility tract in a rapidly evolving market.

Additionally, an adjacent ±33-acre parcel can be purchased together with this tract, bringing the total available acreage to approximately 90 acres, creating an even more compelling opportunity for large-scale development or future investment.

BROWNING COMMERCIAL REAL ESTATE  
6061 Broadway St  
San Antonio, TX 78209

LISA GROVE  
Agent  
O: (210) 824-7878  
C: (210) 857-7085  
lgrove@phyllisbrowning.com  
444720, TX

BENNETT KENNEDY  
Agent  
O: 210-421-6529  
bkennedy@phyllisbrowning.com  
749837, TX

# PROPERTY PHOTOS

3476 SOUTH LOOP 1604 EAST | SAN ANTONIO, TX 78264




**BROWNING COMMERCIAL REAL ESTATE**  
6061 Broadway St  
San Antonio, TX 78209

**LISA GROVE**  
Agent  
O: (210) 824-7878  
C: (210) 857-7085  
lgrove@phyllisbrowning.com  
444720, TX

**BENNETT KENNEDY**  
Agent  
O: 210-421-6529  
bkennedy@phyllisbrowning.com  
749837, TX

# PROPERTY VIDEO

3476 SOUTH LOOP 1604 EAST | SAN ANTONIO, TX 78264

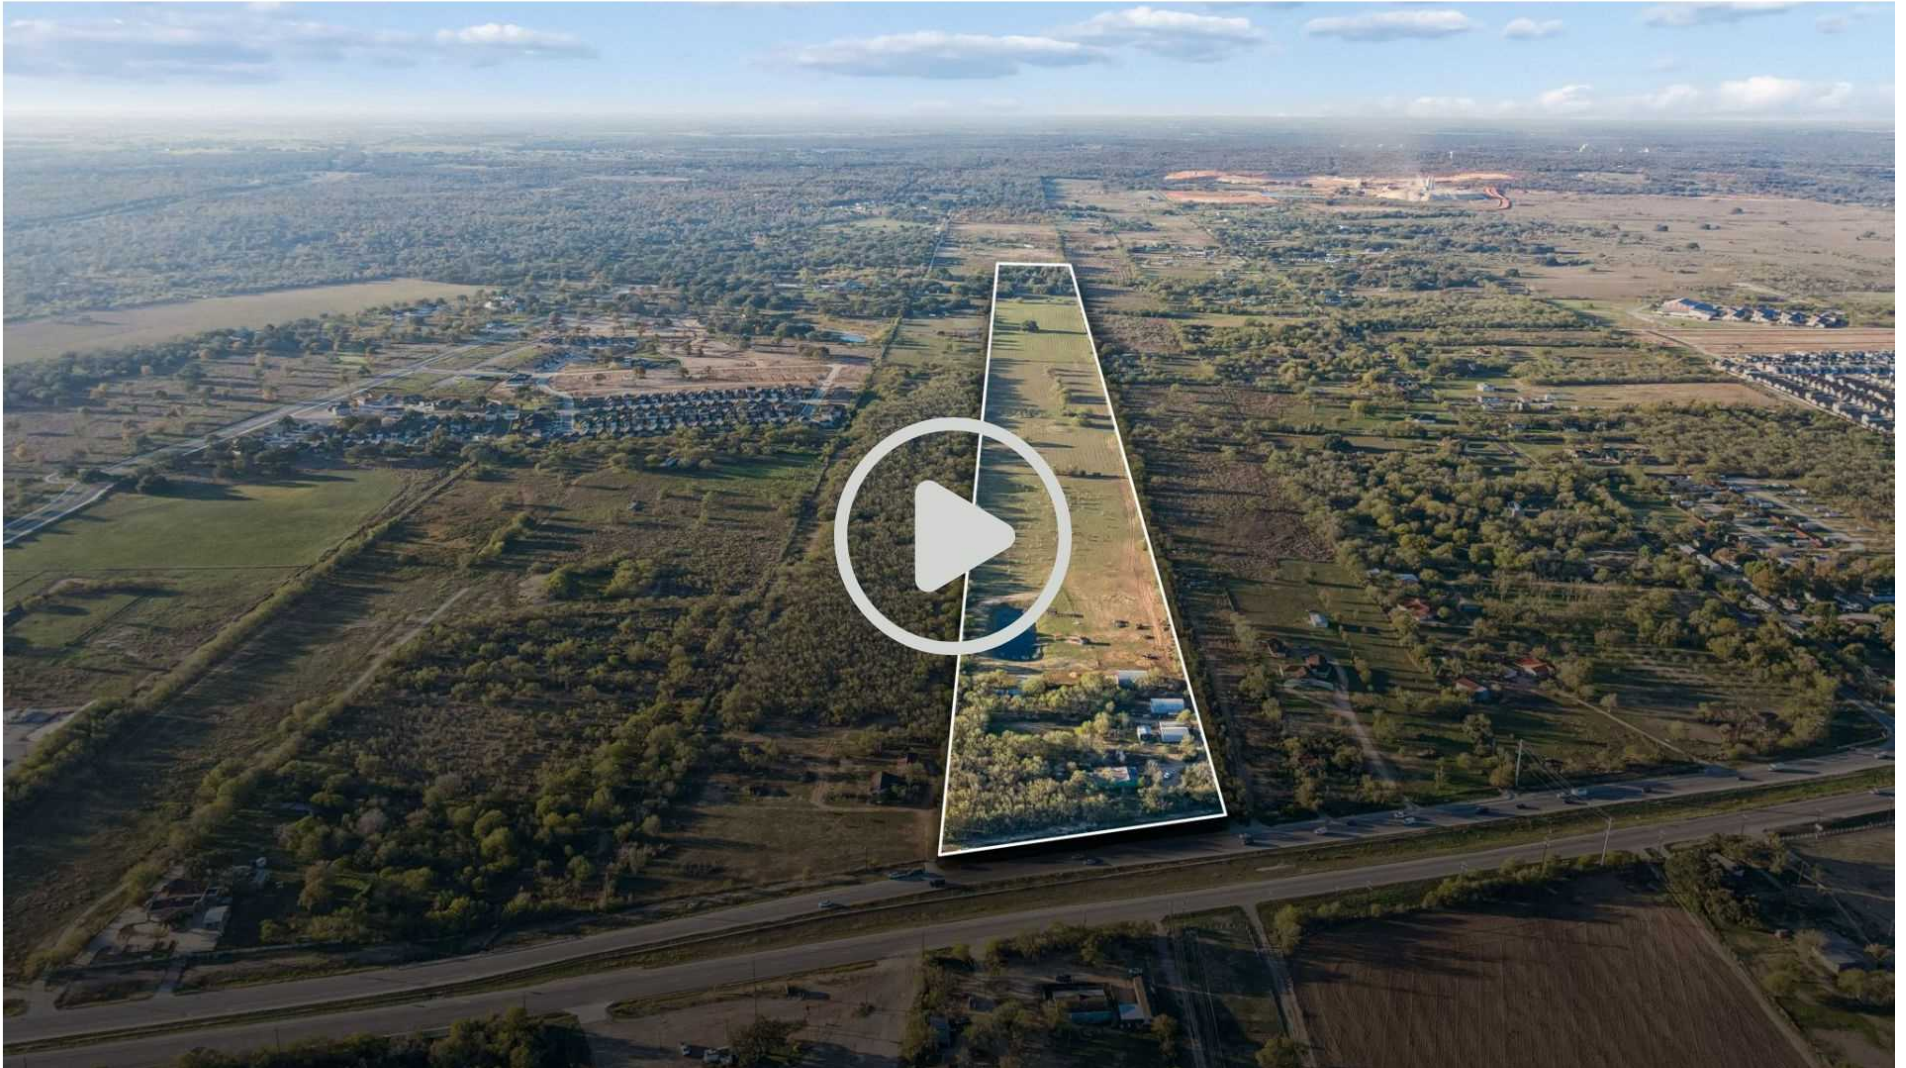


**BROWNING COMMERCIAL REAL ESTATE**  
6061 Broadway St  
San Antonio, TX 78209

**LISA GROVE**  
Agent  
O: (210) 824-7878  
C: (210) 857-7085  
lgrove@phyllisbrowning.com  
444720, TX

**BENNETT KENNEDY**  
Agent  
O: 210-421-6529  
bkennedy@phyllisbrowning.com  
749837, TX

# DEMOGRAPHICS

3476 SOUTH LOOP 1604 EAST | SAN ANTONIO, TX 78264

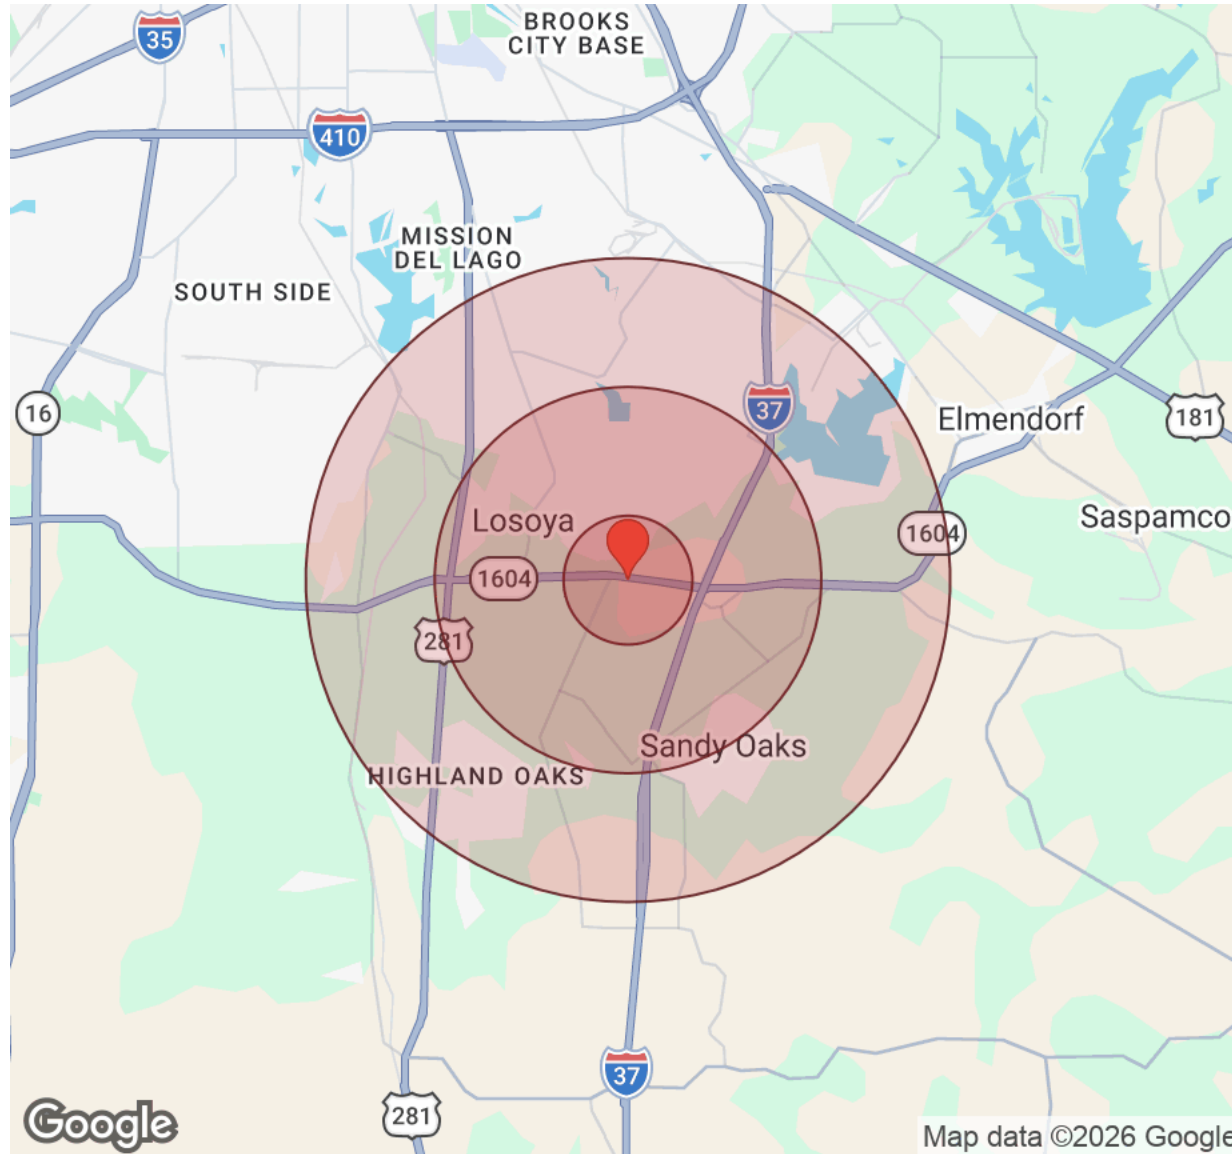

Distance: ● 1 Mile ● 3 Miles ● 5 Miles

Population	1 Mile	3 Miles	5 Miles
Male	424	3,876	13,203
Female	373	3,760	12,733
Total Population	797	7,636	25,936

Race / Ethnicity	1 Mile	3 Miles	5 Miles
White	149	1,465	5,698
Black	25	170	514
Am In/AK Nat	3	29	88
Hawaiian	N/A	N/A	3
Hispanic	607	5,844	19,006
Asian	3	37	223
Multiracial	10	89	394
Other	1	3	10

Housing	1 Mile	3 Miles	5 Miles
Total Units	283	2,598	8,925
Occupied	257	2,374	8,162
Owner Occupied	154	1,742	6,198
Renter Occupied	103	632	1,964
Vacant	26	225	762

Age	1 Mile	3 Miles	5 Miles
Ages 0 - 14	167	1,643	5,369
Ages 15 - 24	134	1,148	3,888
Ages 25 - 54	333	3,133	10,341
Ages 55 - 64	84	868	3,113
Ages 65+	79	842	3,225

Income	1 Mile	3 Miles	5 Miles
Median	\$60,487	\$54,391	\$60,180
Under \$15k	5	146	641
\$15k - \$25k	4	94	343
\$25k - \$35k	28	433	1,522
\$35k - \$50k	56	440	1,020
\$50k - \$75k	87	581	1,870
\$75k - \$100k	54	255	879
\$100k - \$150k	4	249	1,052
\$150k - \$200k	18	141	566
Over \$200k	N/A	35	269


**BROWNING COMMERCIAL REAL ESTATE**  
6061 Broadway St  
San Antonio, TX 78209

**LISA GROVE**  
Agent  
O: (210) 824-7878  
C: (210) 857-7085  
lgrove@phyllisbrowning.com  
444720, TX

**BENNETT KENNEDY**  
Agent  
O: 210-421-6529  
bkennedy@phyllisbrowning.com  
749837, TX

# SAWS MAP

3476 SOUTH LOOP 1604 EAST | SAN ANTONIO, TX 78264

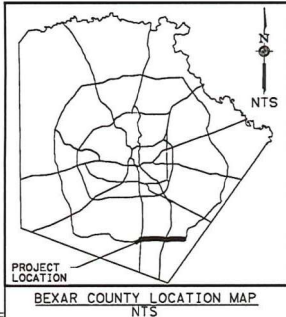

## SAN ANTONIO WATER SYSTEM

SAWS SEWER JOB NO: 17-5519

AS-BUILT QUANTITIES					
SHT. NO.	10" PVC(LF)	12" PVC(LF)	MH(EA)	DOGHOUSE(EA)	MH ADJUSTMENTS(EA)
S7	459.5	0	0	0	0
S8	499.0	0	0	0	0
S9	512.0	0	0	0	0
S10	501.0	0	0	0	0
S11	400.0	0	0	0	0
S12	500.0	0	0	0	0
S13	500.0	0	0	0	0
S14	487.5	0	0	0	0
S15	0	0	0	0	2
S16	0	0	0	1	0
S17	0	500.3	1	1	0
S18	0	274.0	2	1	0
TOTAL	3859 LF	774.3 LF	3 EA	1 EA	2 EA

# LOOP 1604: US 281 TO FM 1303

## CSJ: 1479-01-025, 2255-01-085

**MATERIAL NOTE:**  
PIPE: JM EAGLE  
MANHOLE MANUFACTURER: OLDCASTLE  
MANHOLE TYPE: PRE-CAST

**AS-BUILT/PLAN OF RECORD**  
SAWS JOB NO: 17-5519  
COMPLETION DATE: JUNE 3, 2021  
CONTRACTOR: HARPER BROTHERS  
INSPECTOR: WESTON CARROLL

PREPARED BY:

**BCE** BGE, Inc.  
7330 San Pedro, Suite 202, San Antonio, TX 78216  
Tel: 210-581-3500 • www.bgeinc.com  
TBPE Registration No. F-1046

**LNV** TRIP FIRM NO. F-560  
TRIP FIRM NO. 10122022  
engineers | architects | surveyors  
8918 TEJEDA DR., SUITE 401 PH. (210) 822-2322  
SAN ANTONIO, TX 78217 FAX (210) 822-4032  
www.lnvinc.com




9/8/2021

BEGIN PROJECT  
CSJ: 1479-01-025  
STA 1032+36.10

END CSJ: 1479-01-025  
BEGIN CSJ: 2255-01-085  
STA 1176+66.74

AS-BUILT/PLAN OF RECORD  
COMPLETION DATE:  
06/03/2021

THESE DOCUMENTS CONFORM TO CONSTRUCTION RECORD DOCUMENTS AND HAVE BEEN PREPARED USING RECORD DOCUMENTS PREPARED AND PROVIDED BY THE CONTRACTOR, ISSUED ASORDINA-APPROVED CHANGE ORDERS FROM THE OWNER AND RESPONSES TO RFIs PROVIDED TO THE CONTRACTOR. THE COMPLETENESS AND ACCURACY OF THE RECORD DOCUMENTS PROVIDED BY THE CONTRACTOR AND USED TO COMPLETE THESE DRAWINGS HAVE NOT BEEN VALIDATED OR CONFIRMED. THESE RECORD DRAWING DOCUMENTS ARE NOT FOR CONSTRUCTION OR PERMITTING AND ARE ONLY FOR INFORMATION PURPOSES.

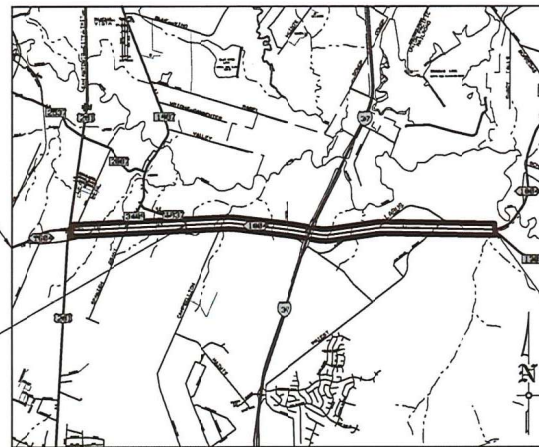

LOCATION MAP  
NTS

END PROJECT  
CSJ: 2255-01-085  
STA 1461+49.86

TXDOT SHEET NO.	SAWS SHEET NO.	SHEET TITLE
	S1	TITLE SHEET AND SHEET INDEX
	S2	SEWER GENERAL NOTES
	S3	QUANTITIES
	S4-S6	OVERALL SEWER PLAN LAYOUT
	S7-S14	10" FORCE MAIN SEWER PLAN & PROFILE
	S15	15" SEWER PLAN & PROFILE
	S16-S18	12" SEWER PLAN & PROFILE
	S19-S20	MISCELLANEOUS DETAILS



BROWNING COMMERCIAL REAL ESTATE  
6061 Broadway St  
San Antonio, TX 78209

LISA GROVE  
Agent  
O: (210) 824-7878  
C: (210) 857-7085  
lgrove@phyllisbrowning.com  
444720, TX

BENNETT KENNEDY  
Agent  
O: 210-421-6529  
bkennedy@phyllisbrowning.com  
749837, TX

# SAWS MAP


3476 SOUTH LOOP 1604 EAST | SAN ANTONIO, TX 78264

## FINAL AS-BUILT PIPE QUANTITIES

SHT	6" PVC	8" PVC	12" PVC	16" PVC	6" FH	WV ADJUSTMENT	RE-LOCATE FH
6						7 EA	3 EA
8	17 LF			607 LF			
9				312 LF			
10				464 LF	9 LF		
11				500 LF	11 LF		
12				450 LF	10 LF		
13				475 LF			
14		40 LF		356 LF	9 LF		
15				376 LF	10 LF		
16				319 LF	10 LF		
17				400 LF	10 LF		
18				350 LF	11 LF		
19			187.5 LF	459 LF	10 LF		
20			298 LF				
21			239 LF				
22			442 LF		14 LF		
TOTAL	17 LF	40 LF	1166.5 LF	5068 LF	104 LF	7 EA	3 EA



VICINITY MAP  
N.T.S.

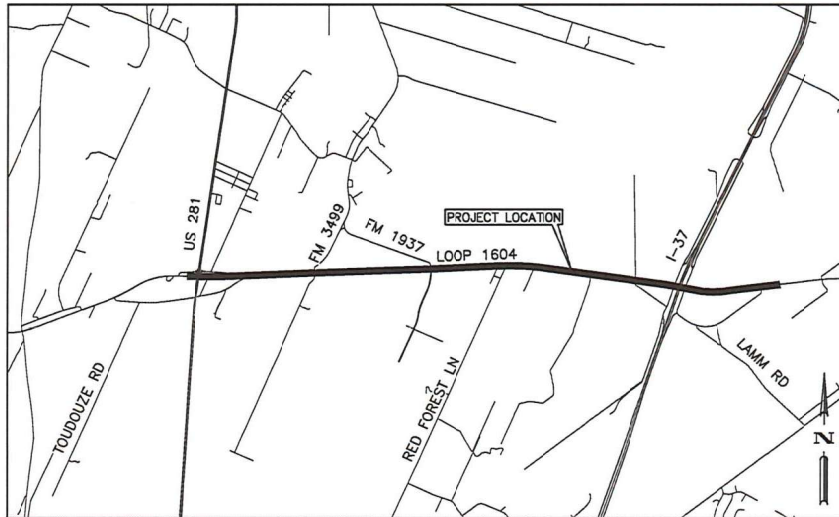

LOCATION MAP  
N.T.S.

# SAN ANTONIO WATER SYSTEM



SAWS WATER JOB NO. 17-5024  
 LOOP 1604 IMPROVEMENTS  
 FROM US 281 TO FM 1303  
 CSJ: 1479-01-025,2255-01-085

PLAN OF RECORD  
 SAWS JOB NO: 17-5024  
 CONTRACTOR: HARPER BROTHERS  
 INSPECTOR: WESTON CARROLL  
 COMPLETION: JUNE 3, 2021

MATERIALS NOTE  
 PIPE: JM EAGLE  
 FIRE HYDRANTS: CLOW  
 FITTINGS: STAR  
 VALVES: CLOW

AS-BUILT/PLAN OF RECORD  
 COMPLETION DATE:  
 06/03/2021

THESE DOCUMENTS CONFORM TO CONSTRUCTION RECORD DOCUMENTS AND HAVE BEEN PREPARED USING RECORD DOCUMENTS PREPARED AND PROVIDED BY THE CONTRACTOR. ISSUES ADDENDUM, APPROVED CHANGE ORDERS FROM THE OWNER AND RESPONSES TO RIS PROVIDED TO THE CONTRACTOR. THE COMPLETION AND ACCURACY OF THE RECORD DOCUMENTS PROVIDED BY THE CONTRACTOR AND USED TO COMPLETE THESE DRAWINGS, HAVE NOT BEEN VALIDATED OR CONFIRMED. THESE RECORD DRAWING DOCUMENTS ARE NOT FOR CONSTRUCTION OR PERMITTING AND ARE ONLY FOR INFORMATION PURPOSES.

## SHEET INDEX

SHEET #	SHEET TITLE
1	1 COVER SHEET
2	GENERAL CONSTRUCTION NOTES AND QUANTITY SUMMARY
3	OVERALL QUANTITIES
4	WATER CROSSING AT INLET G5
5	PROJECT OVERALL (SHEET 1 OF 3)
6	PROJECT OVERALL (SHEET 2 OF 3)
7	PROJECT OVERALL (SHEET 3 OF 3)
8	LINE C1
9	LINE G1 (SHEET 1 OF 5)
10	LINE G1 (SHEET 2 OF 5)
11	LINE G1 (SHEET 3 OF 5)
12	LINE G1 (SHEET 4 OF 5)
13	LINE G1 (SHEET 5 OF 5)
14	LINE G2 (SHEET 1 OF 2)
15	LINE G2 (SHEET 2 OF 2)
16	LINE H1 (SHEET 1 OF 4)
17	LINE H1 (SHEET 2 OF 4)
18	LINE H1 (SHEET 3 OF 4)
19	LINE H1 (SHEET 4 OF 4)
20	LINE K1 (SHEET 1 OF 2)
21	LINE K1 (SHEET 2 OF 2)
22	LINE J1



Signature: *SH*  
 Date: 10/6/21

SHEET  
1  
OF 22

BROWNING COMMERCIAL REAL ESTATE  
 6061 Broadway St  
 San Antonio, TX 78209

LISA GROVE  
 Agent  
 O: (210) 824-7878  
 C: (210) 857-7085  
 lgrove@phyllisbrowning.com  
 444720, TX

BENNETT KENNEDY  
 Agent  
 O: 210-421-6529  
 bkennedy@phyllisbrowning.com  
 749837, TX




BGE, Inc.  
 7330 San Pedro, Suite 202 San Antonio, TX 78216  
 Tel: 210-581-3600 • www.bgeinc.com  
 TBPE Registration No. F-1046

# FLOOD MAP

3476 SOUTH LOOP 1604 EAST | SAN ANTONIO, TX 78264

3476 S Loop 1604 E

Texas, AC +/-

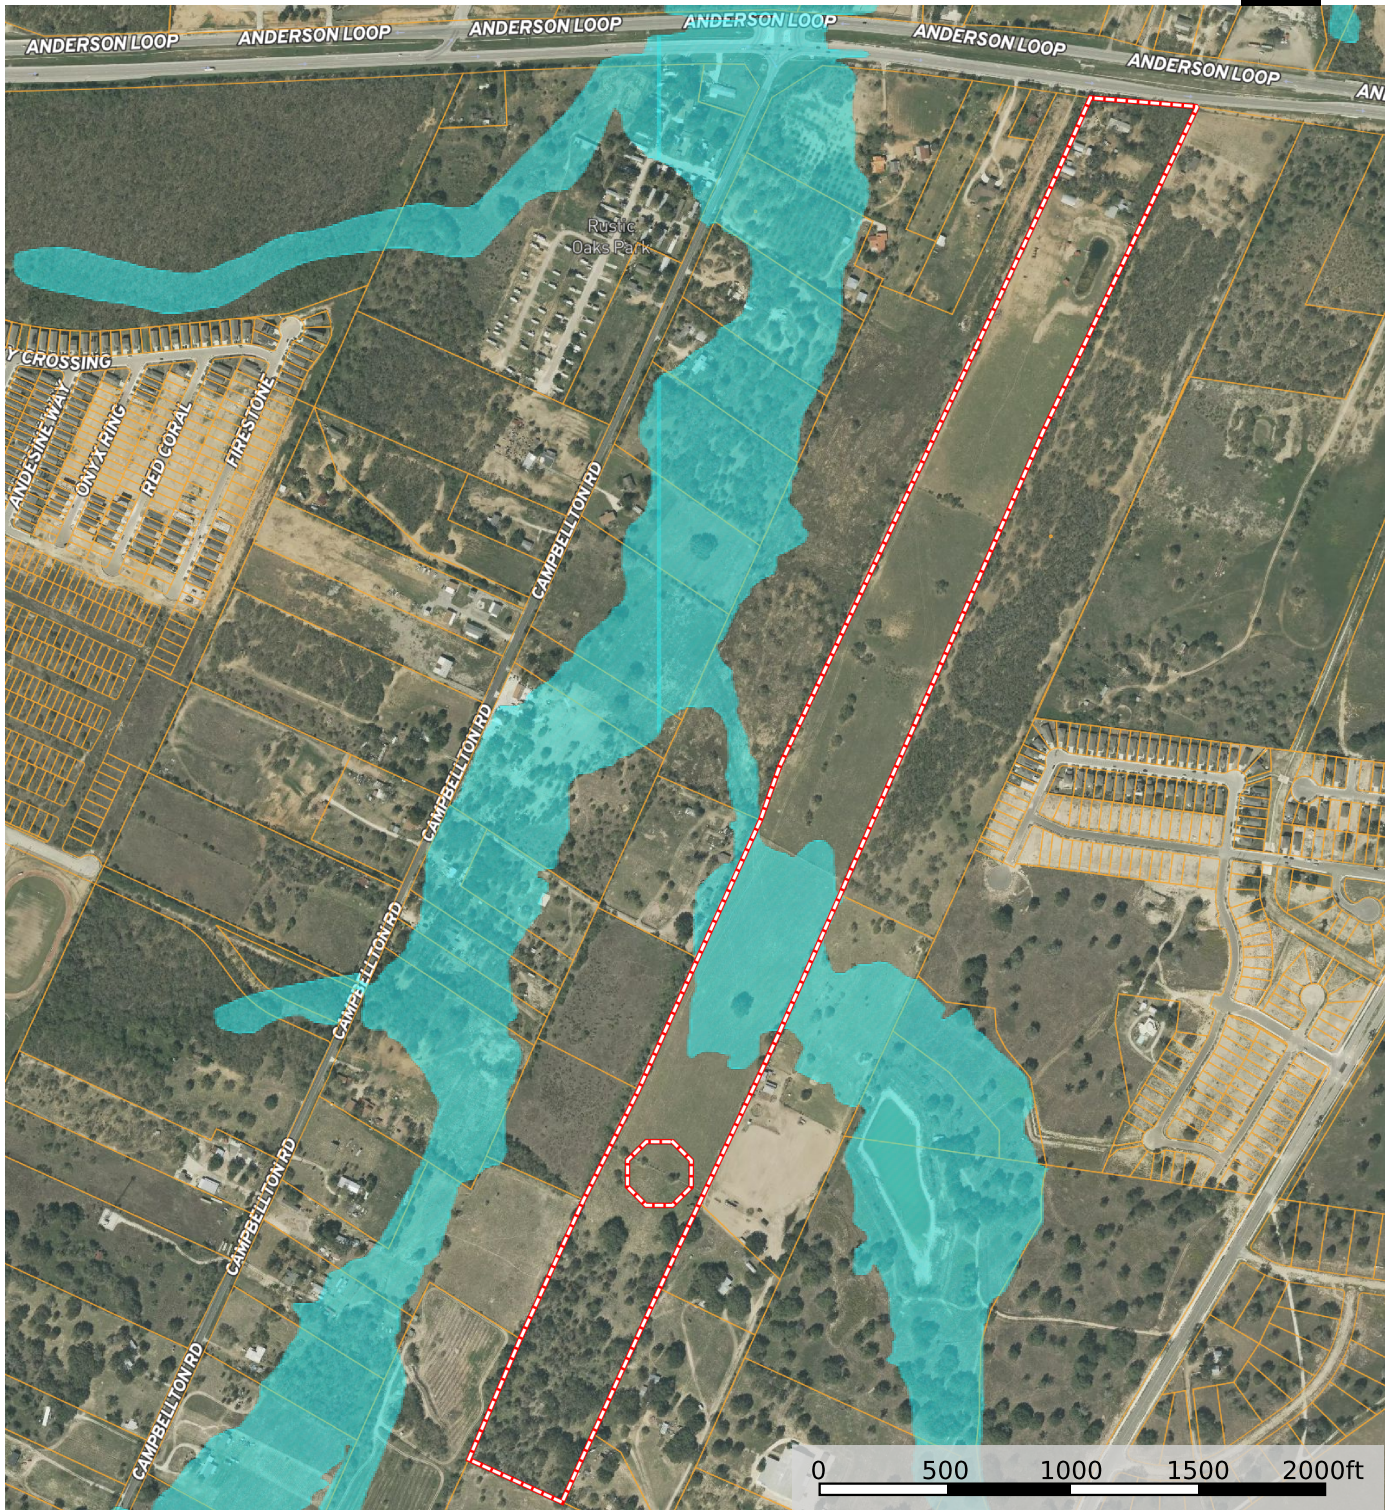

**Lisa Grove**  
**BROWNING COMMERCIAL REAL ESTATE**  
 6061 Broadway St  
 San Antonio, TX 78209  
  
**LISA GROVE**  
 Agent  
 O: (210) 824-7878  
 C: (210) 857-7085  
 lgrove@phyllisbrowning.com  
 444720, TX

**BENNETT KENNEDY**  
 Agent  
 O: 210-421-6529  
 bkennedy@phyllisbrowning.com  
 749837, TX

The information contained herein was obtained from sources deemed to be reliable. Land ID™ Services makes no warranties or guarantees as to the completeness or accuracy thereof.

# REDEVELOPMENT MAP

3476 SOUTH LOOP 1604 EAST | SAN ANTONIO, TX 78264



BROWNING COMMERCIAL REAL ESTATE  
6061 Broadway St  
San Antonio, TX 78209

LISA GROVE  
Agent  
O: (210) 824-7878  
C: (210) 857-7085  
lgrove@phyllisbrowning.com  
444720, TX

BENNETT KENNEDY  
Agent  
O: 210-421-6529  
bkennedy@phyllisbrowning.com  
749837, TX



## Information About Brokerage Services

Texas law requires all real estate license holders to give the following information about brokerage services to prospective buyers, tenants, sellers and landlords.

11-03-2025



### TYPES OF REAL ESTATE LICENSE HOLDERS:

- A **BROKER** is responsible for all brokerage activities, including acts performed by sales agents sponsored by the broker.
- A **SALES AGENT** must be sponsored by a broker and works with clients on behalf of the broker.

### A BROKER'S MINIMUM DUTIES REQUIRED BY LAW (A client is the person or party that the broker represents):

- Put the interests of the client above all others, including the broker's own interests;
- Inform the client of any material information about the property or transaction received by the broker;
- Answer the client's questions and present any offer to or counter-offer from the client; and
- Treat all parties to a real estate transaction honestly and fairly.

**WRITTEN AGREEMENTS ARE REQUIRED IN CERTAIN SITUATIONS:** A license holder who performs brokerage activity for a prospective buyer of residential property must enter into a written agreement with the buyer before showing any residential property to the buyer or if no residential property will be shown, before presenting an offer on behalf of the buyer. This written agreement must contain specific information required by Texas law. For more information on these requirements, see section 1101.563 of the Texas Occupations Code. **Even if a written agreement is not required, to avoid disputes, all agreements between you and a broker should be in writing and clearly establish: (i) the broker's duties and responsibilities to you and your obligations under the agreement; and (ii) the amount or rate of compensation the broker will receive and how this amount is determined.**

### A LICENSE HOLDER CAN REPRESENT A PARTY IN A REAL ESTATE TRANSACTION:

**AS AGENT FOR OWNER (SELLER/LANDLORD):** The broker becomes the property owner's agent through an agreement with the owner, usually in a written listing to sell or property management agreement. An owner's agent must perform the broker's minimum duties above and must inform the owner of any material information about the property or transaction known by the agent, including information disclosed to the agent by the buyer or buyer's agent. **An owner's agent fees are not set by law and are fully negotiable.**

**AS AGENT FOR BUYER/TENANT:** The broker becomes the buyer/tenant's agent by agreeing to represent the buyer, usually through a written representation agreement. A buyer's agent must perform the broker's minimum duties above and must inform the buyer of any material information about the property or transaction known by the agent, including information disclosed to the agent by the seller or seller's agent. **A buyer/tenant's agent fees are not set by law and are fully negotiable.**

**AS AGENT FOR BOTH - INTERMEDIARY:** To act as an intermediary between the parties the broker must first obtain the written agreement of each party to the transaction. The written agreement must state who will pay the broker and, in conspicuous bold or underlined print, set forth the broker's obligations as an intermediary. A broker who acts as an intermediary:

- Must treat all parties to the transaction impartially and fairly;
- May, with the parties' written consent, appoint a different license holder associated with the broker to each party (owner and buyer) to communicate with, provide opinions and advice to, and carry out the instructions of each party to the transaction.
- Must not, unless specifically authorized in writing to do so by the party, disclose:
  - o that the owner will accept a price less than the written asking price;
  - o that the buyer/tenant will pay a price greater than the price submitted in a written offer; and
  - o any confidential information or any other information that a party specifically instructs the broker in writing not to disclose, unless required to do so by law.

### A LICENSE HOLDER CAN SHOW PROPERTY TO A BUYER/TENANT WITHOUT REPRESENTING THE BUYER/TENANT IF:

- The broker has not agreed with the buyer/tenant, either orally or in writing, to represent the buyer/tenant;
- The broker is not otherwise acting as the buyer/tenant's agent at the time of showing the property;
- The broker does not provide the buyer/tenant opinions or advice regarding the property or real estate transactions generally; and
- The broker does not perform any other act of real estate brokerage for the buyer/tenant.

Before showing a residential property to an unrepresented prospective buyer, a license holder must enter into a written agreement that contains the information required by section 1101.563 of the Texas Occupations Code. The agreement may not be exclusive and must be limited to no more than 14 days.

**LICENSE HOLDER CONTACT INFORMATION:** This notice is being provided for information purposes. It does not create an obligation for you to use the broker's services. Please acknowledge receipt of this notice below and retain a copy for your records.

<b>Phyllis Browning Co.</b>	<b>400203</b>	<b>realty@phyllisbrowning.com</b>	<b>(210)824-7878</b>
Name of Sponsoring Broker (Licensed Individual or Business Entity)	License No.	Email	Phone
<b>Michelle Ellis</b>	<b>612745</b>	<b>broker@phyllisbrowning.com</b>	<b>(210)824-7878</b>
Name of Designated Broker of Licensed Business Entity, if applicable	License No.	Email	Phone
<b>Jo Ann Gonzales</b>	<b>532414</b>	<b>jgonzales@phyllisbrowning.com</b>	<b>(210)824-7878</b>
Name of Licensed Supervisor of Sales Agent/Associate, if applicable	License No.	Email	Phone
<b>Lisa D. Grove</b>	<b>444720</b>	<b>lgrove@phyllisbrowning.com</b>	<b>(210)824-7878</b>
Name of Sales Agent/Associate	License No.	Email	Phone

Regulated by the Texas Real Estate Commission  
 Phyllis Browning Company, 6061 Broadway San Antonio TX 78209  
 Lisa Grove  
 Buyer/Tenant/Seller/Landlord Initials  
 Date  
 Information available at [www.trec.texas.gov](http://www.trec.texas.gov)  
 Phone: 2108247878 Fax: 2275 Old  
 IABS 1-2  
 TXR 2501  
 Produced with Lone Wolf Transactions (zipForm Edition) 717 N Harwood St, Suite 2200, Dallas, TX 75201 [www.lwof.com](http://www.lwof.com)

**BROWNING COMMERCIAL REAL ESTATE**  
 6061 Broadway St  
 San Antonio, TX 78209

**LISA GROVE**  
 Agent  
 O: (210) 824-7878  
 C: (210) 857-7085  
 lgrove@phyllisbrowning.com  
 444720, TX

**BENNETT KENNEDY**  
 Agent  
 O: 210-421-6529  
 bkennedy@phyllisbrowning.com  
 749837, TX

# DISCLAIMER

---

3476 SOUTH LOOP 1604 EAST

All materials and information received or derived from Browning Commercial Real Estate its directors, officers, agents, advisors, affiliates and/or any third party sources are provided without representation or warranty as to completeness, veracity, or accuracy, condition of the property, compliance or lack of compliance with applicable governmental requirements, developability or suitability, financial performance of the property, projected financial performance of the property for any party's intended use or any and all other matters.

Neither Browning Commercial Real Estate its directors, officers, agents, advisors, or affiliates makes any representation or warranty, express or implied, as to accuracy or completeness of the materials or information provided, derived, or received. Materials and information from any source, whether written or verbal, that may be furnished for review are not a substitute for a party's active conduct of its own due diligence to determine these and other matters of significance to such party. Browning Commercial Real Estate will not investigate or verify any such matters or conduct due diligence for a party unless otherwise agreed in writing.

EACH PARTY SHALL CONDUCT ITS OWN INDEPENDENT INVESTIGATION AND DUE DILIGENCE.

Any party contemplating or under contract or in escrow for a transaction is urged to verify all information and to conduct their own inspections and investigations including through appropriate third-party independent professionals selected by such party. All financial data should be verified by the party including by obtaining and reading applicable documents and reports and consulting appropriate independent professionals. Browning Commercial Real Estate makes no warranties and/or representations regarding the veracity, completeness, or relevance of any financial data or assumptions. Browning Commercial Real Estate does not serve as a financial advisor to any party regarding any proposed transaction.

All data and assumptions regarding financial performance, including that used for financial modeling purposes, may differ from actual data or performance. Any estimates of market rents and/or projected rents that may be provided to a party do not necessarily mean that rents can be established at or increased to that level. Parties must evaluate any applicable contractual and governmental limitations as well as market conditions, vacancy factors and other issues in order to determine rents from or for the property. Legal questions should be discussed by the party with an attorney. Tax questions should be discussed by the party with a certified public accountant or tax attorney. Title questions should be discussed by the party with a title officer or attorney. Questions regarding the condition of the property and whether the property complies with applicable governmental requirements should be discussed by the party with appropriate engineers, architects, contractors, other consultants, and governmental agencies. All properties and services are marketed by Browning Commercial Real Estate in compliance with all applicable fair housing and equal opportunity laws.

---

**BROWNING COMMERCIAL REAL ESTATE**

6061 Broadway St  
San Antonio, TX 78209

**PRESENTED BY:****LISA GROVE**

Agent  
O: (210) 824-7878  
C: (210) 857-7085  
lgrove@phyllisbrowning.com  
444720, TX

**BENNETT KENNEDY**

Agent  
O: 210-421-6529  
bkennedy@phyllisbrowning.com  
749837, TX

The calculations and data presented are deemed to be accurate, but not guaranteed. They are intended for the purpose of illustrative projections and analysis. The information provided is not intended to replace or serve as substitute for any legal, accounting, investment, real estate, tax or other professional advice, consultation or service. The user of this software should consult with a professional in the respective legal, accounting, tax or other professional area before making any decisions.