


AVAILABLE SUITES

FLOOR PLANS

1st Floor

Suite 101 ±2,954 SF

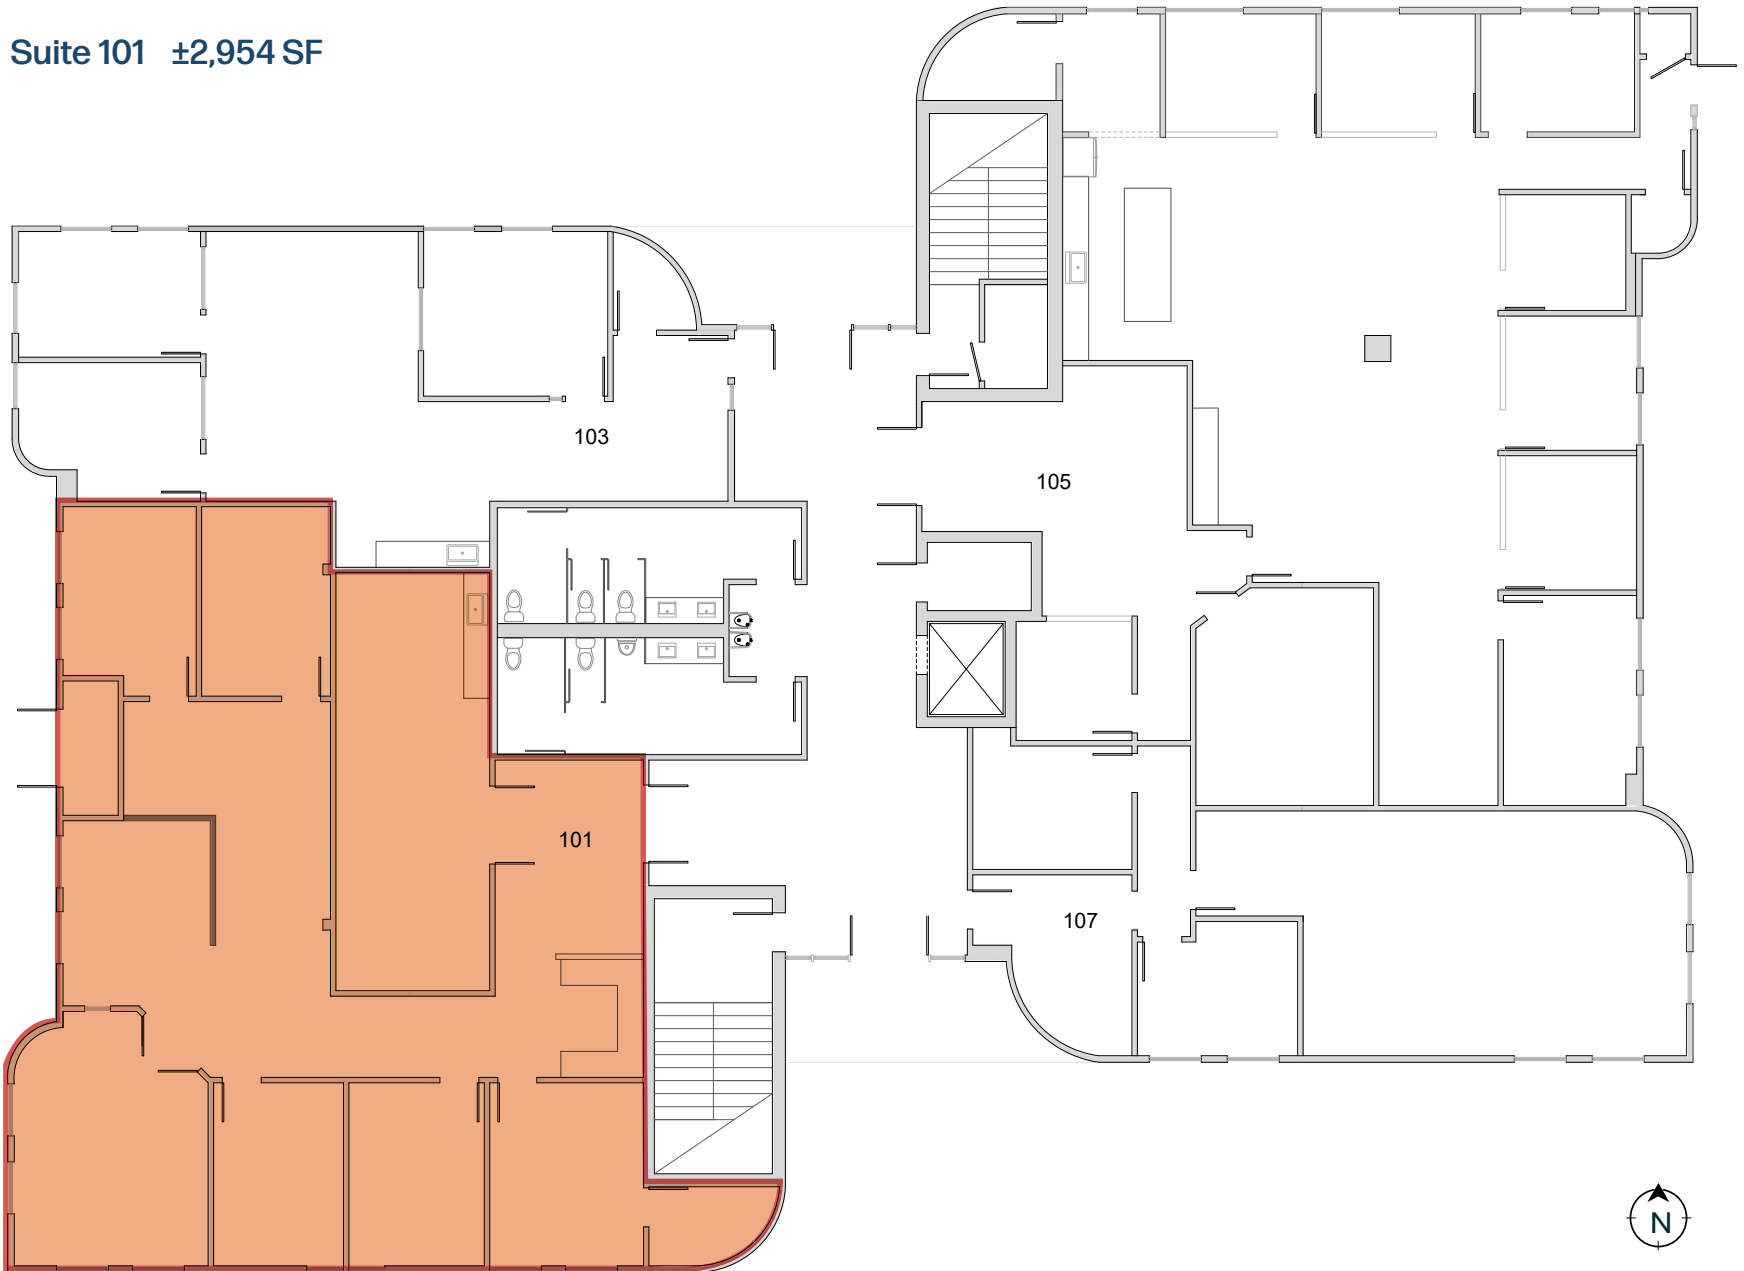

Not to Scale

OFFICE FOR LEASE


AVAILABLE SUITES

FLOOR PLANS

2nd Floor

Suite 200 ±823 SF

Suite 206 ±894 SF

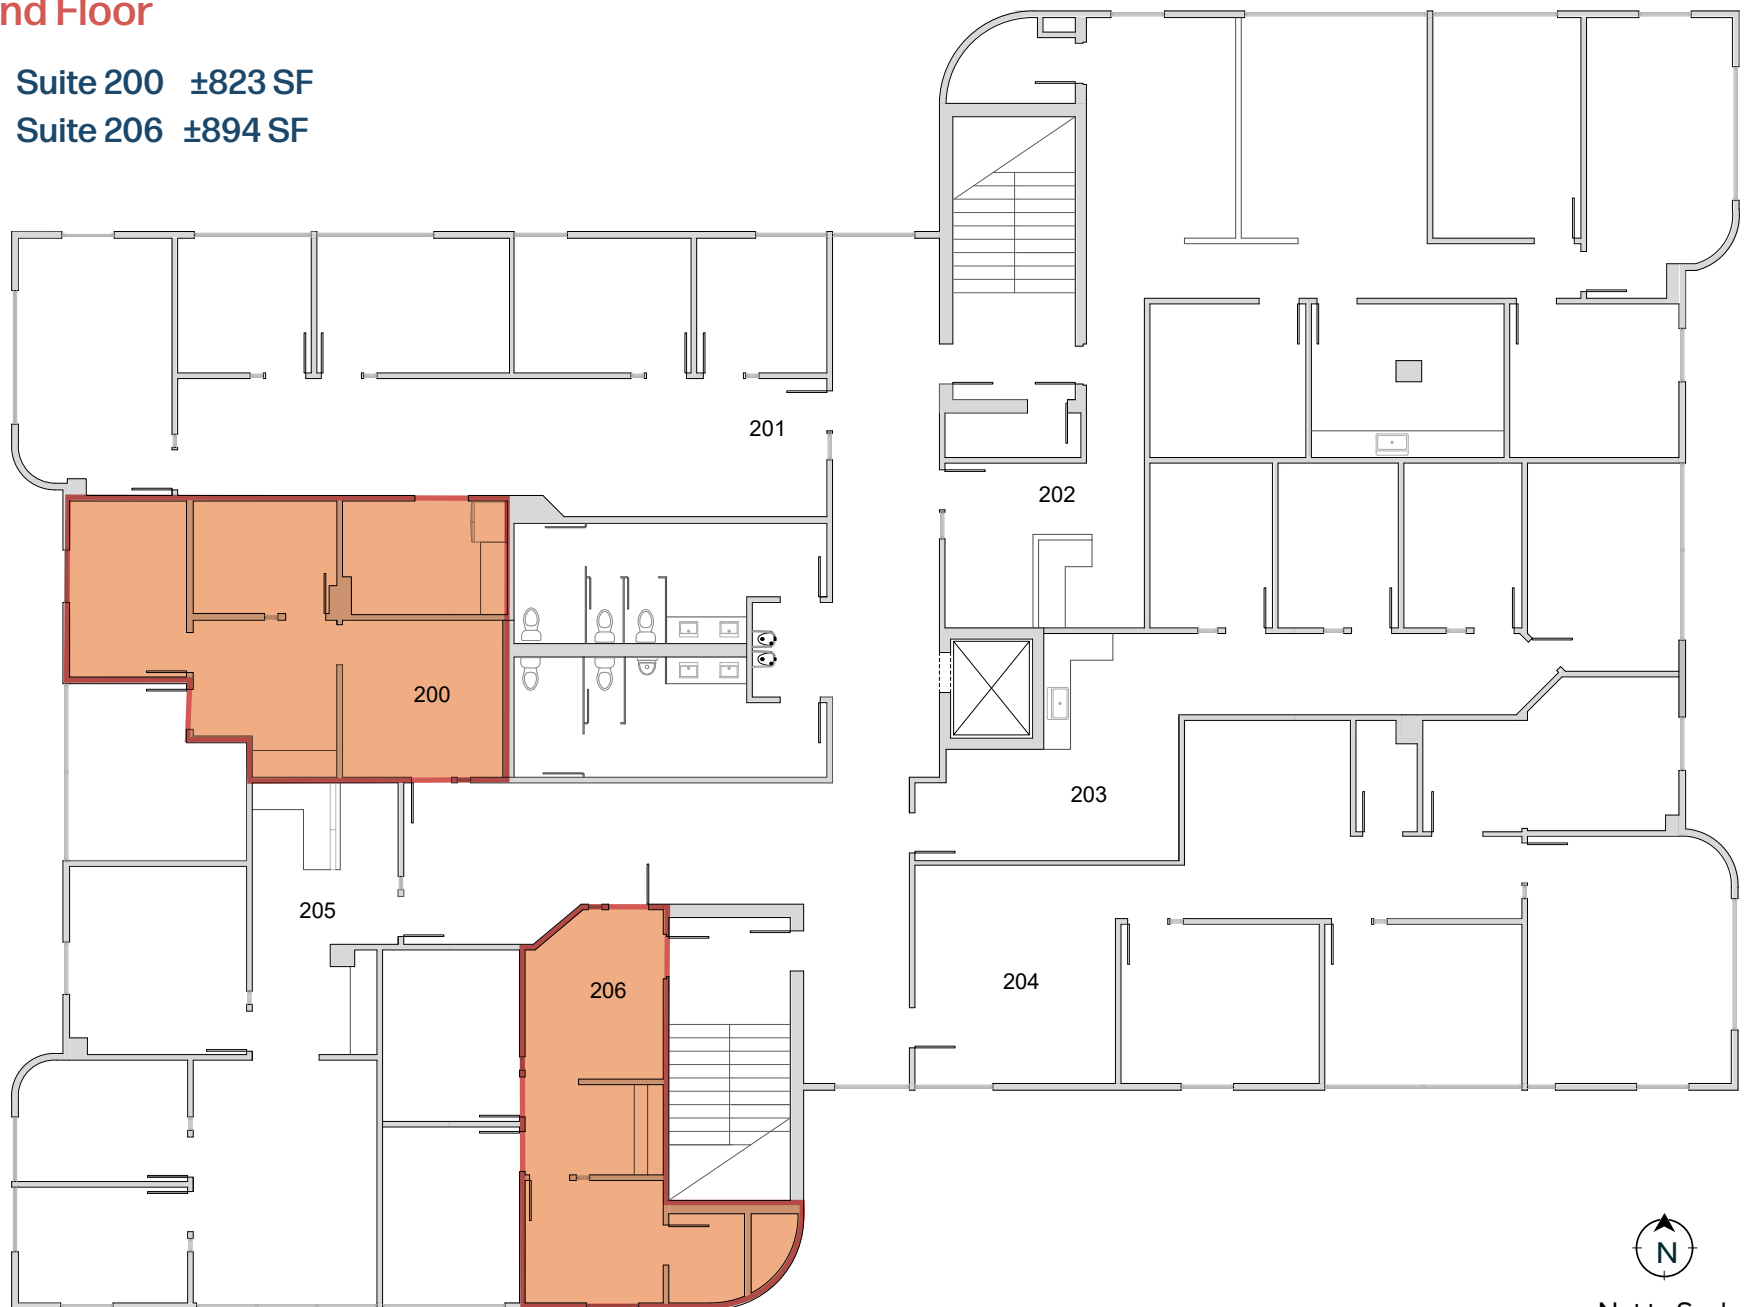

OFFICE FOR LEASE


Suite 101

±2,954 SF

AVAILABLE SUITE FLOOR PLANS

OFFICE FOR LEASE

CLICK HERE FOR
VIRTUAL TOUR

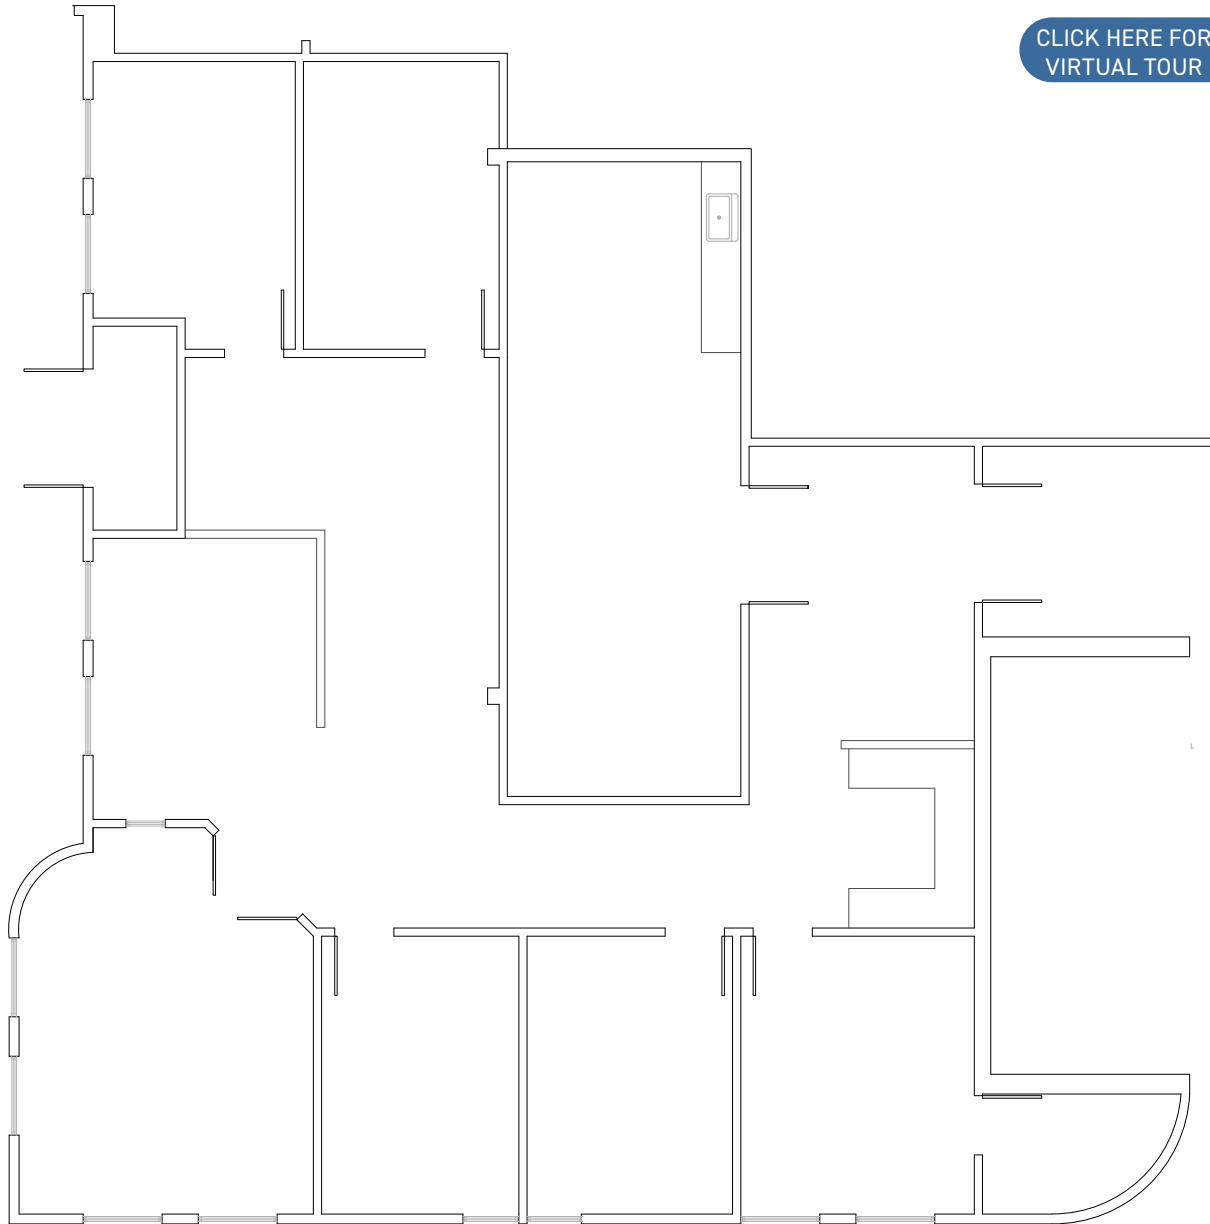

Not to Scale

MOUNTAIN SKY FINANCIAL PLAZA
4001 E Mountain Sky Ave | Phoenix, AZ 85044


CBRE

Suite 200

±823 SF

AVAILABLE SUITE FLOOR PLANS

OFFICE FOR LEASE

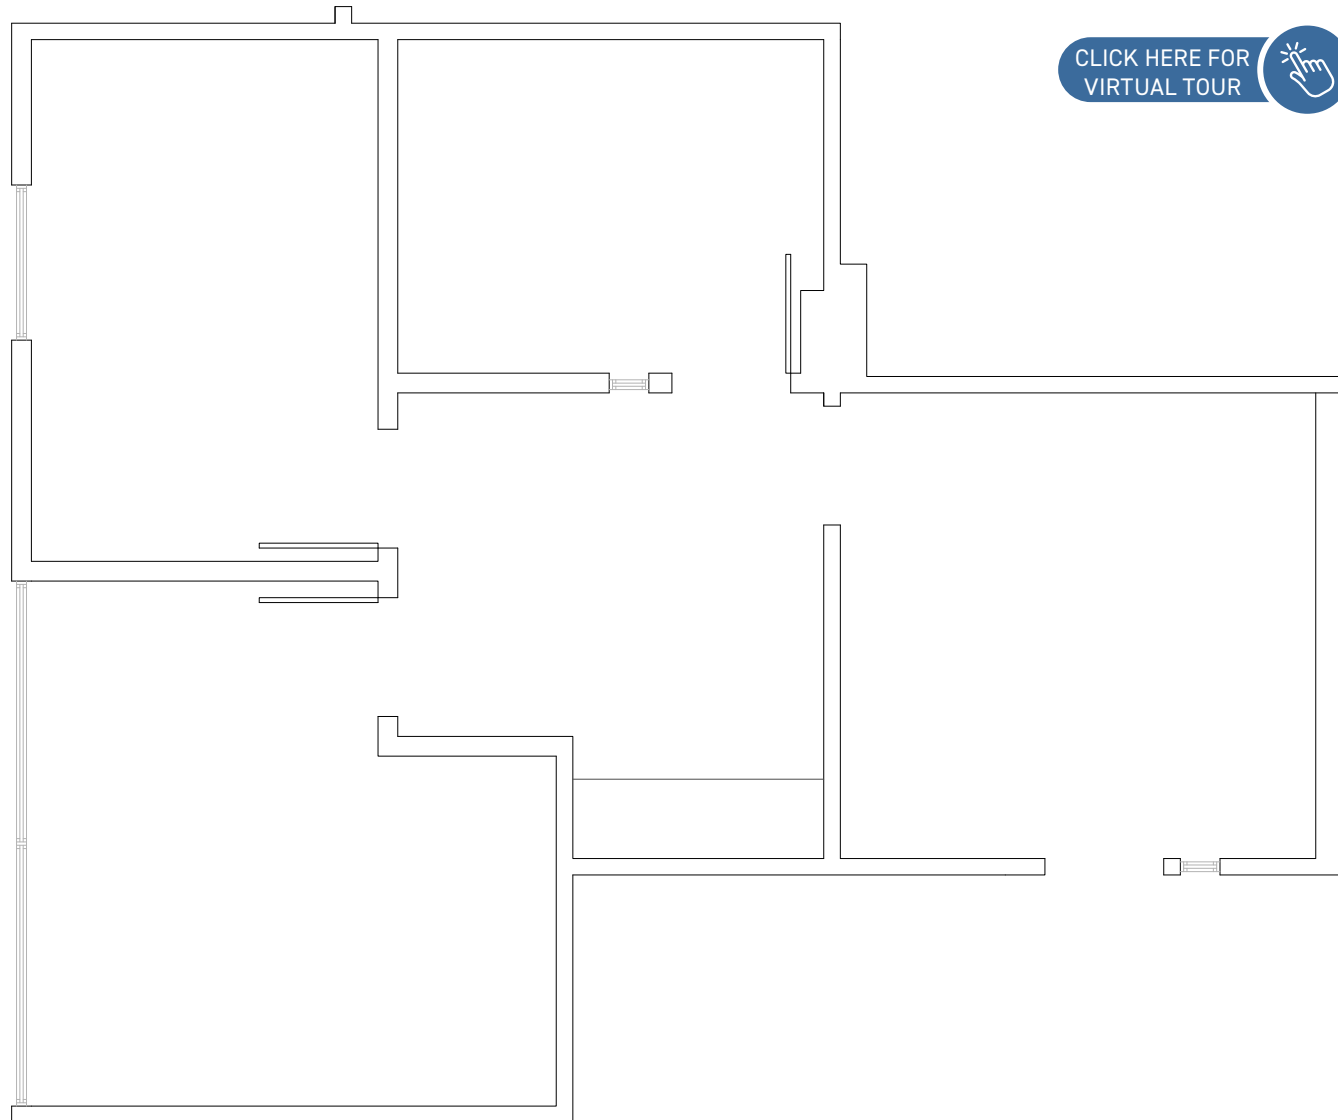

CLICK HERE FOR
VIRTUAL TOUR



Not to Scale

MOUNTAIN SKY FINANCIAL PLAZA
4001 E Mountain Sky Ave | Phoenix, AZ 85044


CBRE

Suite 206

±894 SF

AVAILABLE SUITE FLOOR PLANS

CLICK HERE FOR
VIRTUAL TOUR

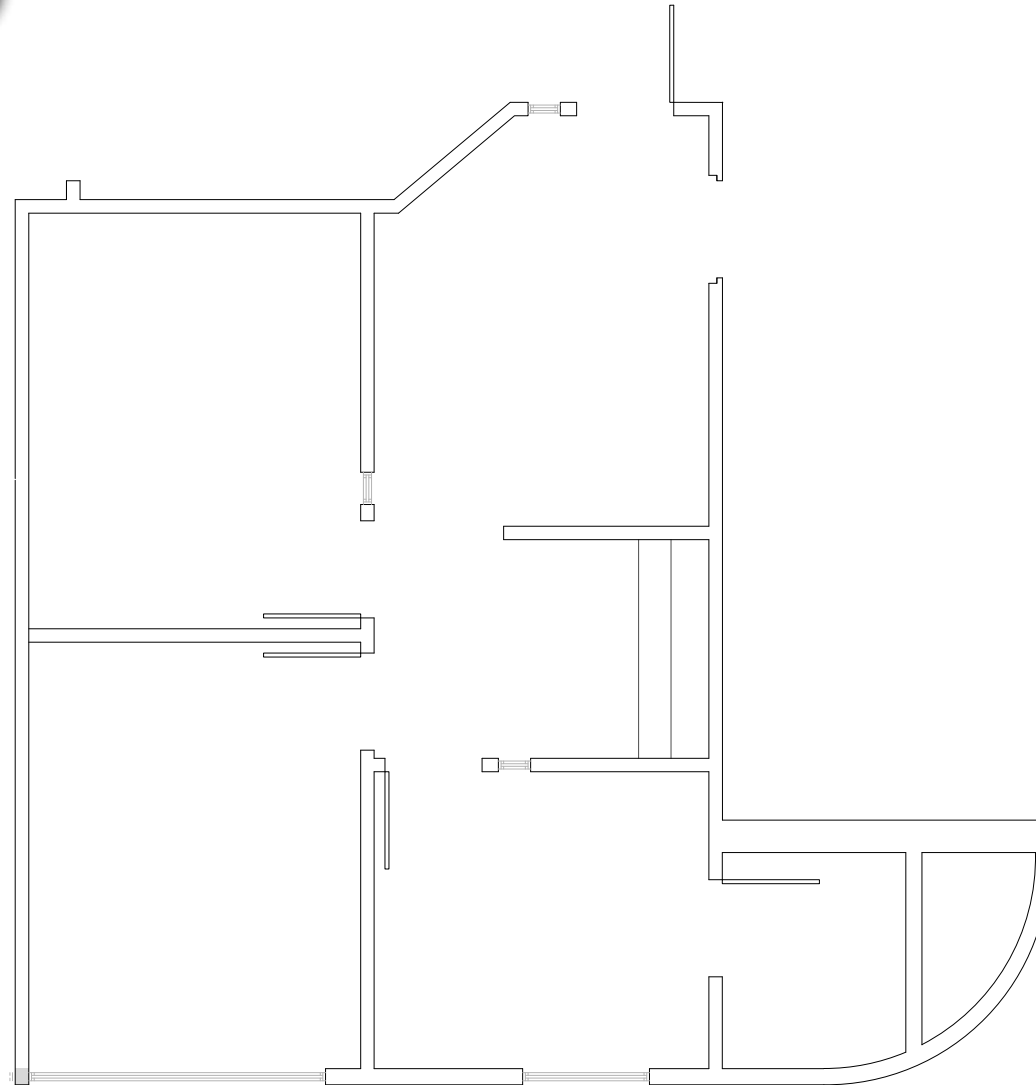

Not to Scale

OFFICE FOR LEASE

MOUNTAIN SKY FINANCIAL PLAZA
4001 E Mountain Sky Ave | Phoenix, AZ 85044

CBRE