


## LOCATION

400 Myron St, Hubbard, OH 44425

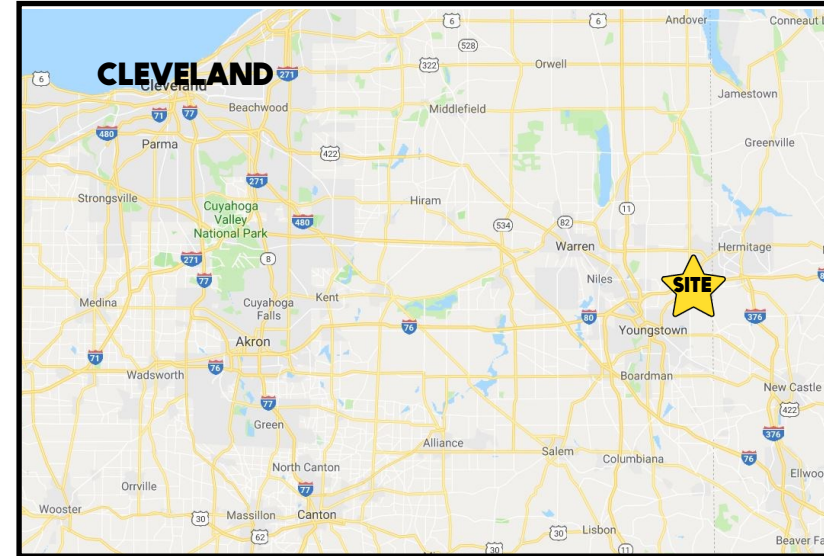

## HIGHLIGHTS

- Recently updated 111,466 SF warehouse
- Updates include: Brand new roof with 20 year warranty, LED lighting, new dry sprinkler system, updated bathrooms/ office, heaters (entire warehouse), loading dock door operators, strong electric power
- Close to Rte 62 and I-80

## CONTACT

**BILL KUTLICK**

330.565.5701

bkutlick@platzrealtygroup.com

**ADAM DIVELBISS**

501.551.3817

adivelbiss@platzrealtygroup.com

Office: 330.757.4889 | Fax: 330.294.5622 | 3830 Starr Centre Dr, Suite 2, Canfield, OH 44406

[www.PLATZREALTYGROUP.com](http://www.PLATZREALTYGROUP.com)






Office: 330.757.4889 | Fax: 330.294.5622 | 3830 Starr Centre Dr, Suite 2, Canfield, OH 44406

**[www.PLATZREALTYGROUP.com](http://www.PLATZREALTYGROUP.com)**


The information presented was obtained from sources believed to be true and reliable. The Platz Realty Group makes no warranties or guarantees to the accuracy of the information.



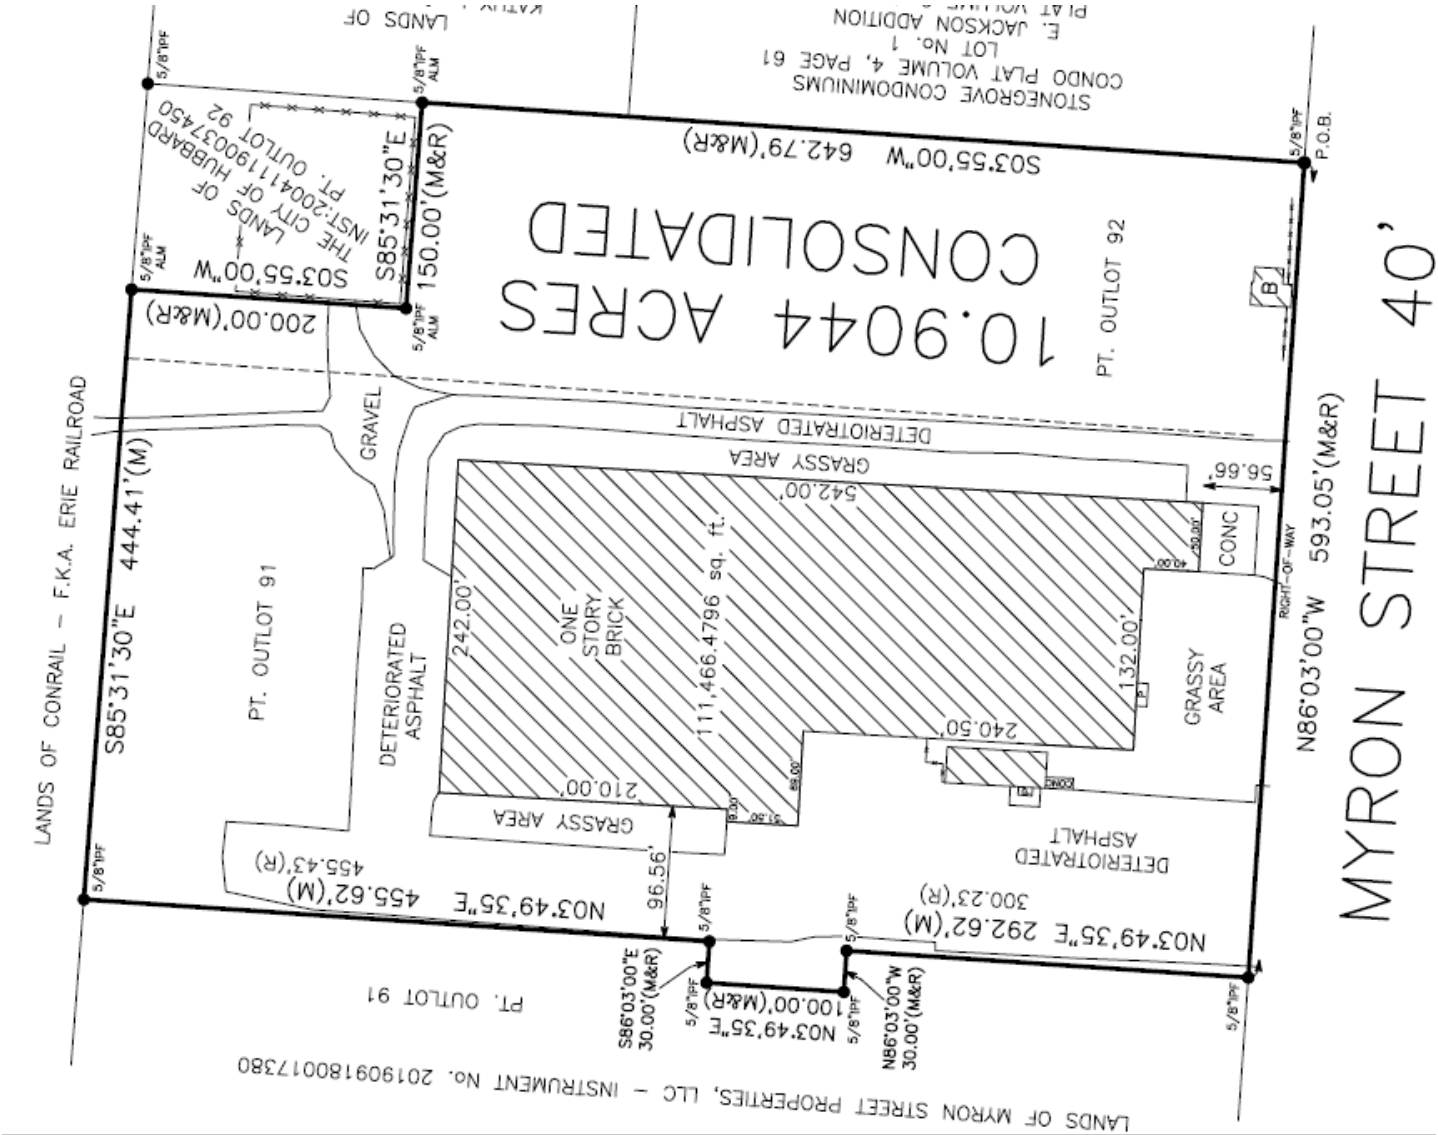


Office: 330.757.4889 | Fax: 330.294.5622 | 3830 Starr Centre Dr, Suite 2, Canfield, OH 44406

Not to scale

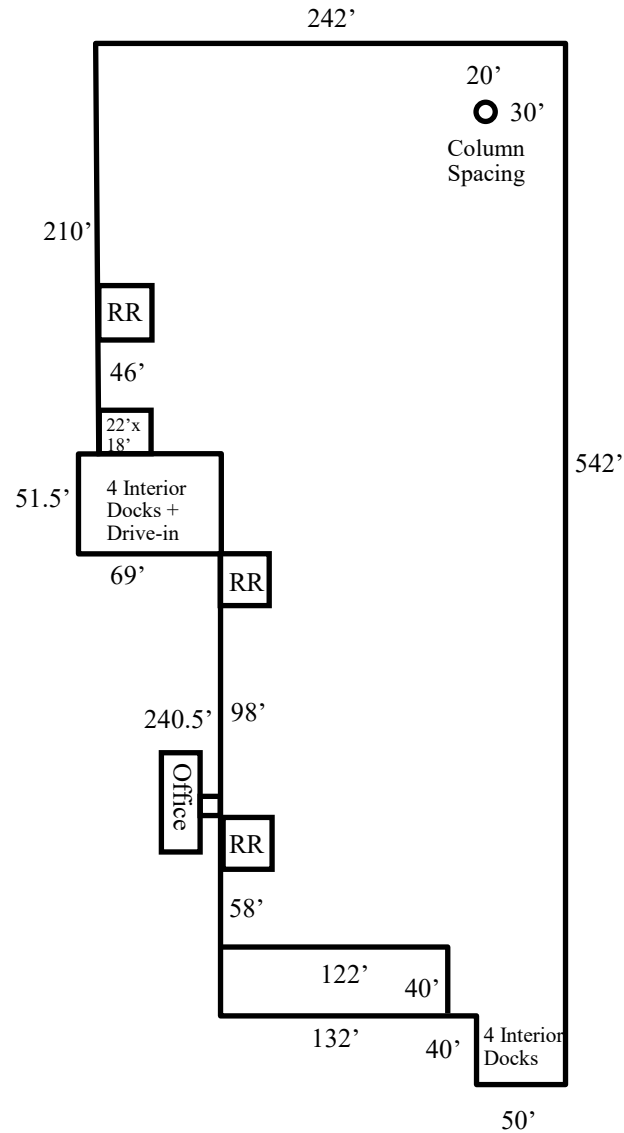

Office: 330.757.4889 | Fax: 330.294.5622 | 3830 Starr Centre Dr, Suite 2, Canfield, OH 44406




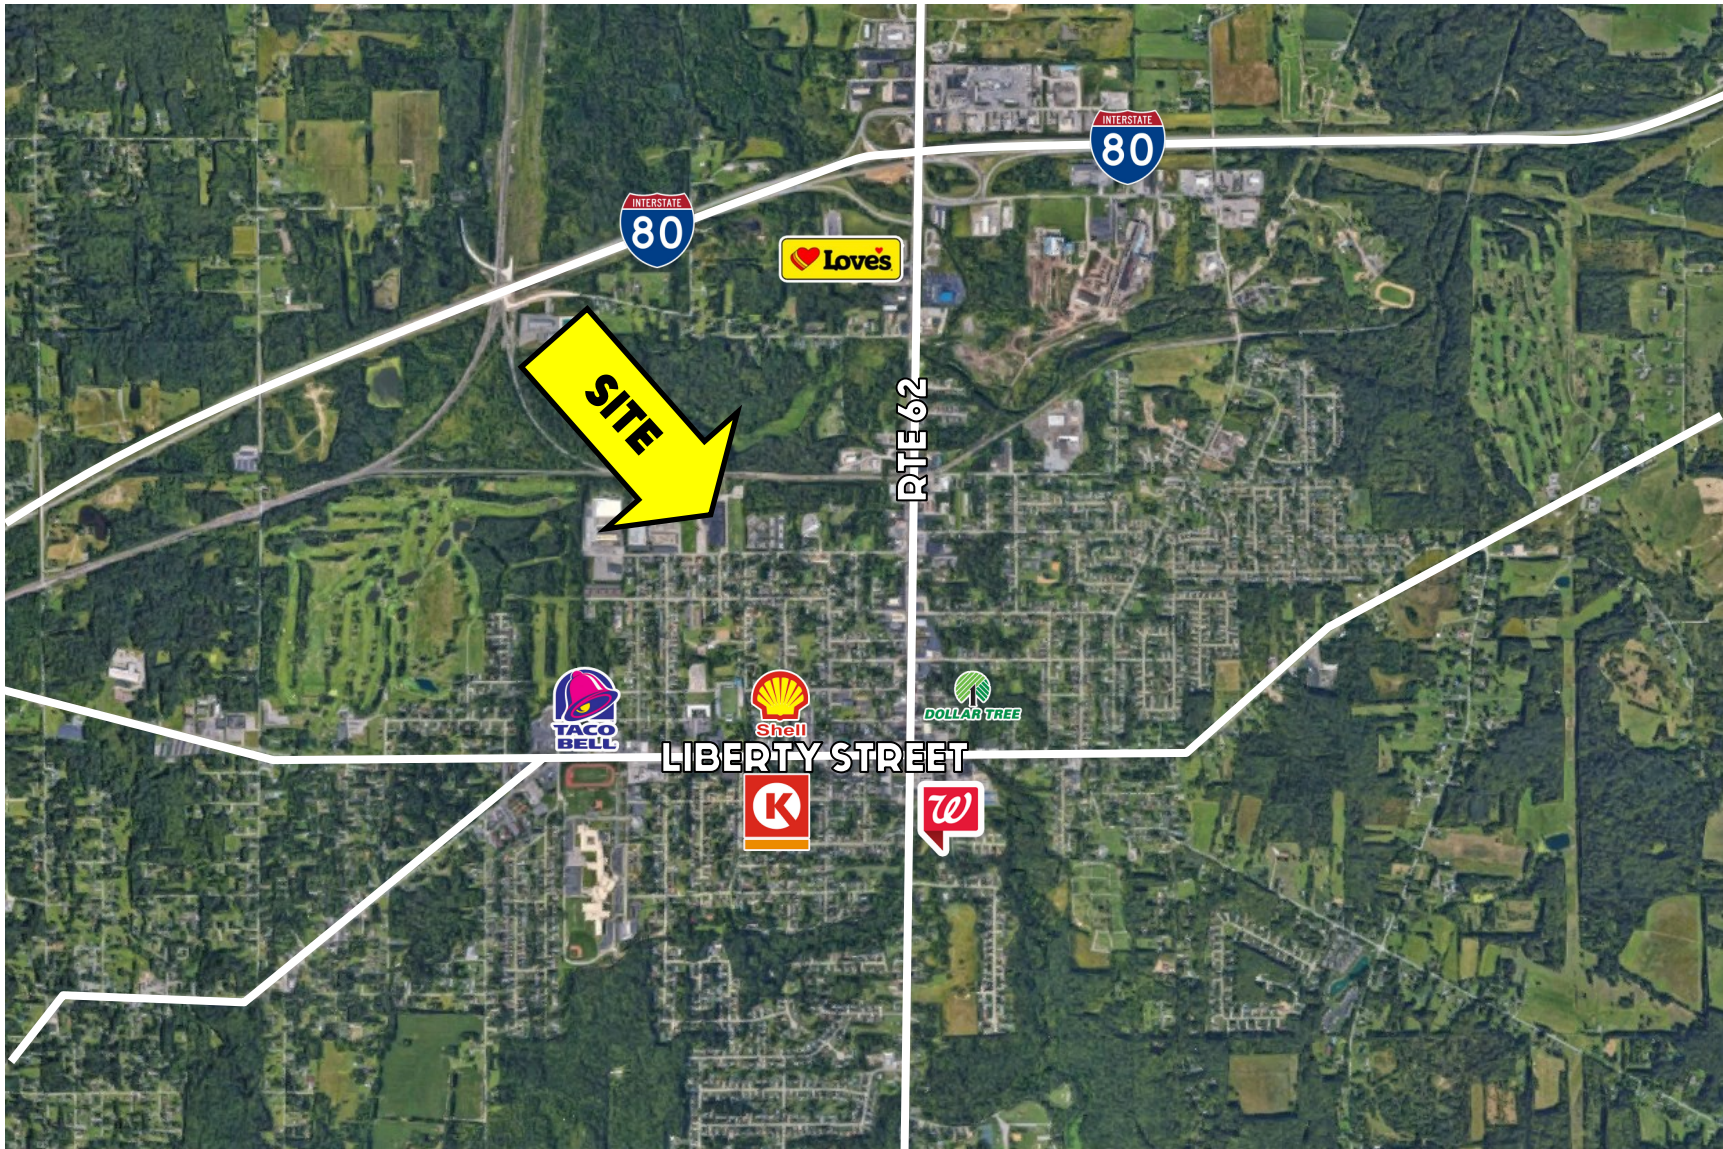

Office: 330.757.4889 | Fax: 330.294.5622 | 3830 Starr Centre Dr, Suite 2, Canfield, OH 44406

**[www.PLATZREALTYGROUP.com](http://www.PLATZREALTYGROUP.com)**



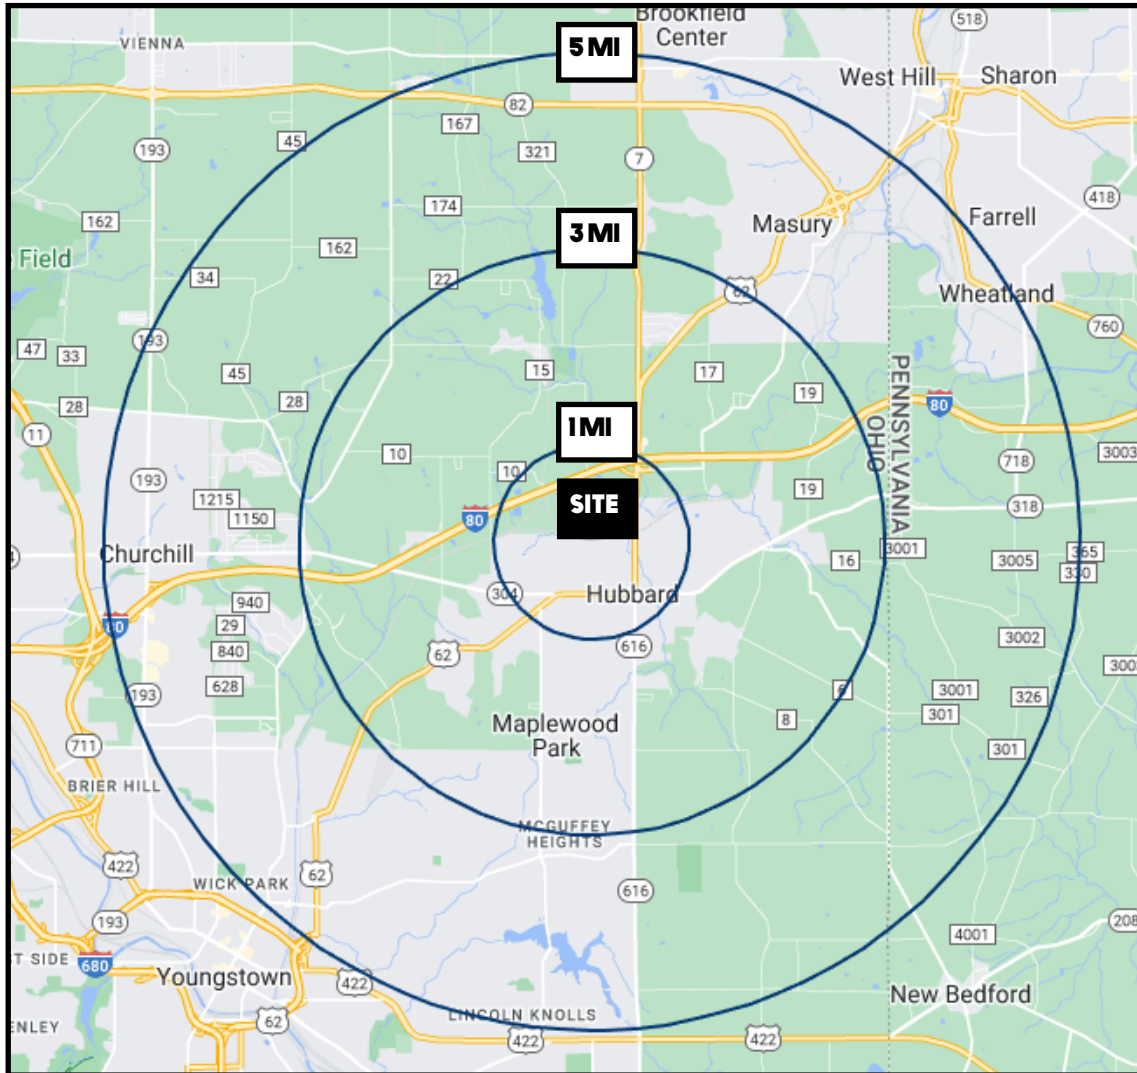

DEMOGRAPHICS	1 MI	3 MI	5 MI
<b>POPULATION</b>	4,849	15,355	43,429
<b>HOUSEHOLDS</b>	2,186	6,412	16,974
<b>MEDIAN AGE</b>	43	46	44
<b>AVERAGE HH INCOME</b>	\$64,255	\$66,102	\$60,371

**SITE INFORMATION**

<b>LOCATION</b>	Hubbard City Trumbull County
<b>SIZE</b>	111,466 SF on 10.9 acres
<b>POWER</b>	2000 amps / 3 Phase 277/480 V
<b>DOORS</b>	4) 8'X10' + 1) 12'X12' 6 indoor docks
<b>CEILING</b>	13'10"; 11'10" clear to sprinkler
<b>COLUMN SPACING</b>	20' x 30'
<b>SPRINKLER</b>	New dry system
<b>RENT</b>	\$3.75/SF NNN NNN Charges: \$0.28/SF

Office: 330.757.4889 | Fax: 330.294.5622 | 3830 Starr Centre Dr, Suite 2, Canfield, OH 44406