

411 N. MAIN ST

411 N Main St, Euless, TX 76039



OFFICE BUILDING **FOR LEASE**

LeAnn Brown

Managing Partner / Broker

O: 817.849.8282 x104

C: 817.313.3107

labrown@silveroakcre.com

Russ Webb

Managing Partner / CCIM / Broker

O: 817.849.8282 x106


C: 817.233.7100

rwebb@silveroakcre.com

411 N. MAIN ST

OFFICE BUILDING FOR LEASE

411 N Main St, Euless, TX 76039

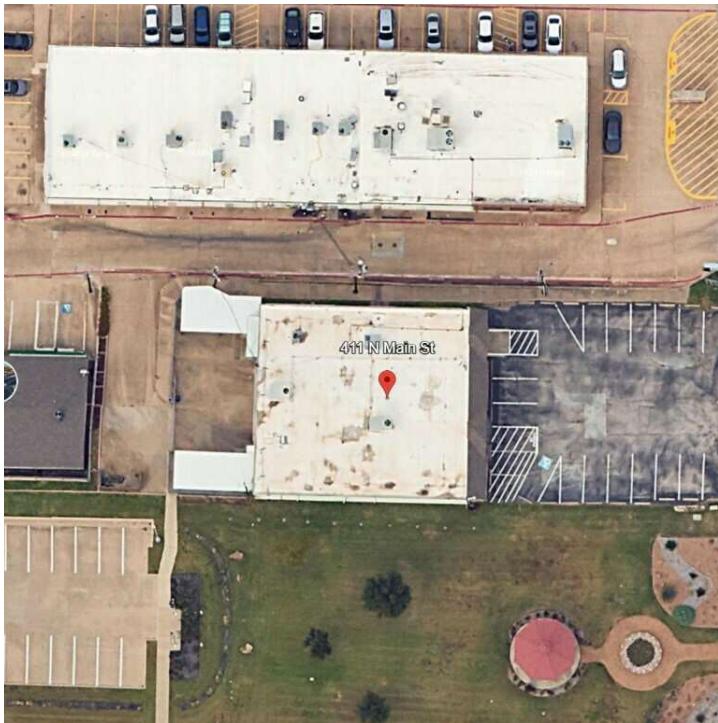

OFFERING SUMMARY

Lease Rate:	\$14.00 SF/yr (NNN)
Building Size:	5,630 SF
Available SF:	2,795 - 5,630 SF
Lot Size:	.46 AC
Parking Ratio:	3.20/1000
Number of Units:	2
Year Built/Renovated	1966 / 2013
Zoning:	Commercial
Market:	HEB / MID-CITIES
Submarket:	EULESS

PROPERTY OVERVIEW

This commercial property is well located one block north of Highway 183. This versatile building has great access and visibility on N. Main Street in Euless.

PROPERTY HIGHLIGHTS

- 1 Block north of Hwy 183 - excellent freeway access
- May be subdivided or occupy entire building
- 18 Parking Spaces - open surface
- Versatile layout - multiple offices as well as open bullpen work spaces
- Fenced area in rear of building
- Outdoor seating area
- Minutes from DFW Airport
- *Sublease available - 5 or 10 year option*

LeAnn Brown

Managing Partner / Broker
O: 817.849.8282 x104
C: 817.313.3107
labrown@silveroakcre.com

Russ Webb

Managing Partner / CCIM / Broker
O: 817.849.8282 x106
C: 817.233.7100
rwebb@silveroakcre.com



Silver Oak Commercial Realty

II

920 S. Main Street, Suite 100, Grapevine, TX 76051

II

817.849.8282

II


<http://silveroakcre.com>

This communication may contain confidential, proprietary or privileged information and is intended solely for the individual(s) or entities. Unauthorized use, disclosure, dissemination or copying of this communication or any part thereof is strictly prohibited and may be unlawful. If you have received this communication in error, please notify the sender and destroy this communication and all copies thereof, including all attachments. Except as expressly stated, Silver Oak Commercial Realty, LLC makes no guarantee, warranty or representation as to the information contained herein or in any attachment hereto and assumes no responsibility for any error, omission or inaccuracy in any such information. Delivery of this communication is not intended to waive any legal rights or privileges of Silver Oak Commercial Realty, LLC.

411 N. MAIN ST


OFFICE BUILDING FOR LEASE

411 N Main St, Euless, TX 76039

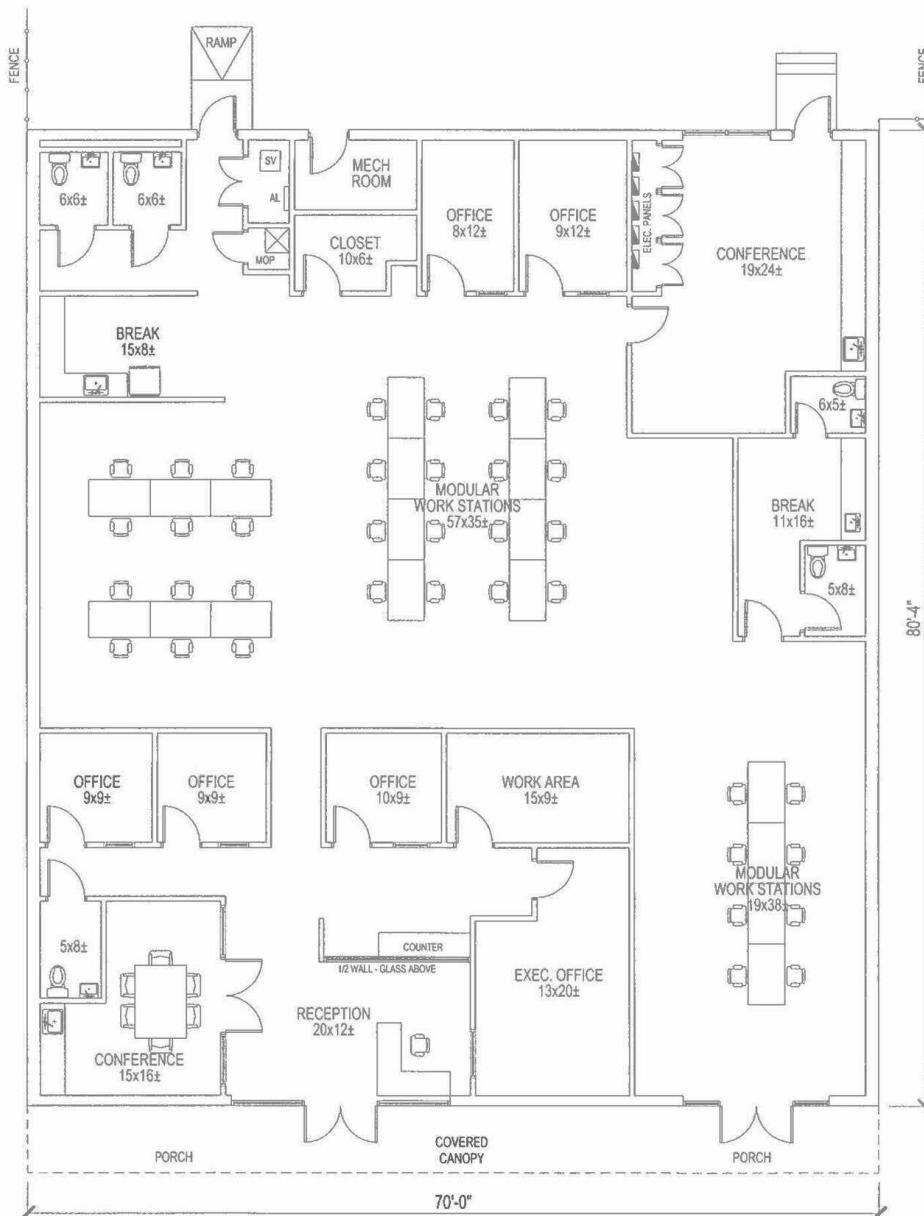

BUILDING PLAN - 5,630 S.F. (6,008 S.F. WITH FRONT COVERED CANOPY)
411 N. MAIN STREET
EULESS, TEXAS

Revised: 9/5/24

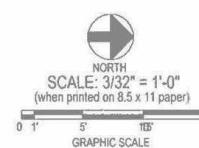

LeAnn Brown

Managing Partner / Broker
O: 817.849.8282 x104
C: 817.313.3107
labrown@silveroakcre.com

Russ Webb


Managing Partner / CCIM / Broker
O: 817.849.8282 x106
C: 817.233.7100
rwebb@silveroakcre.com



411 N. MAIN ST

OFFICE BUILDING FOR LEASE

411 N Main St, Euless, TX 76039

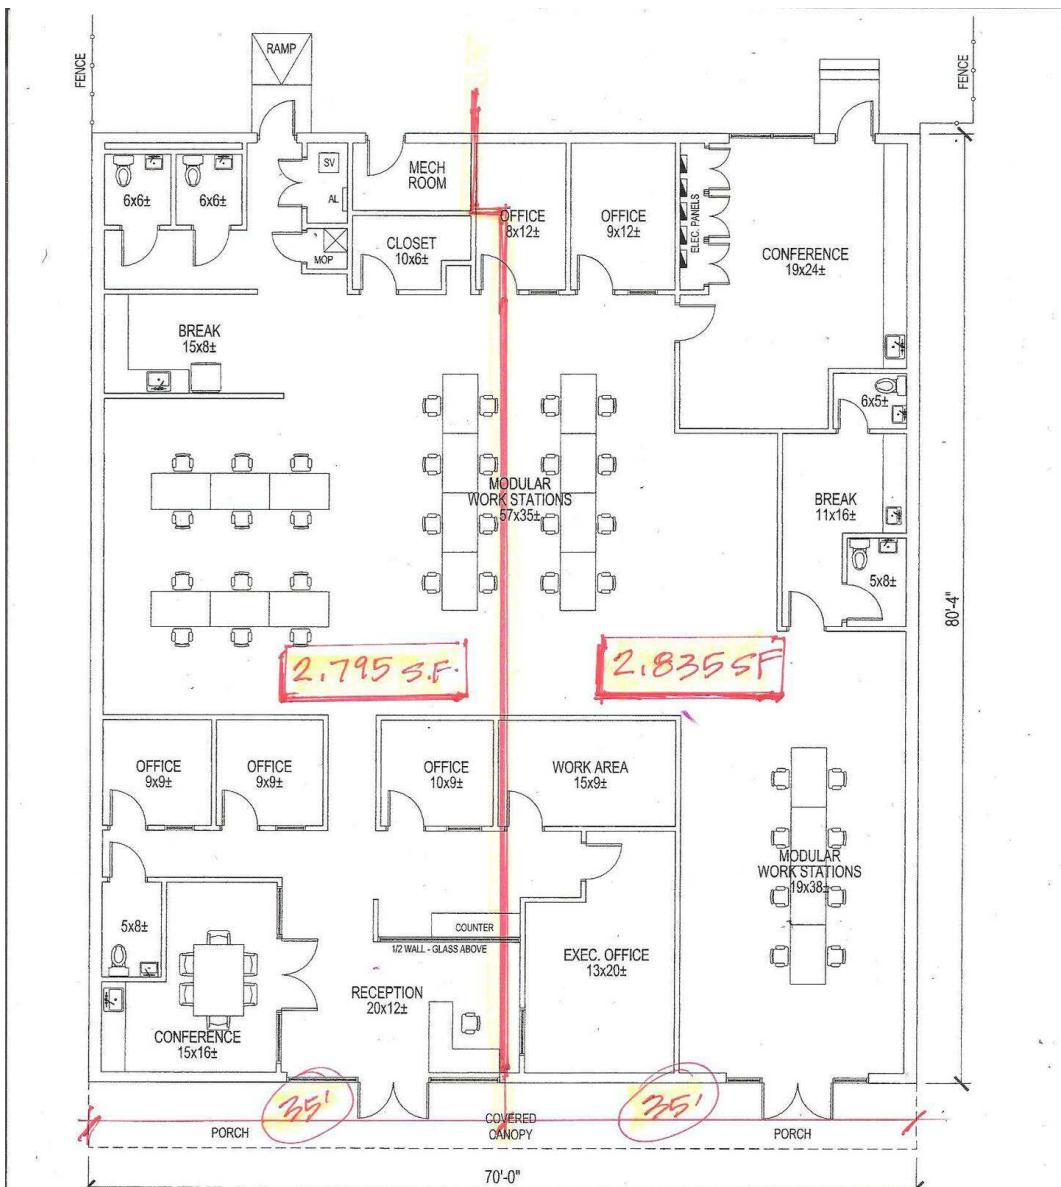

BUILDING PLAN - 5,630 S.F. (6,008 S.F. WITH FRONT COVERED CANOPY)

411 N. MAIN STREET

EULESS, TEXAS

Revised: 9/5/24



NORTH
SCALE: 3/32" = 1'-0"
(when printed on 8.5 x 11 paper)

LeAnn Brown

Managing Partner / Broker
O: 817.849.8282 x104
C: 817.313.3107
labrown@silveroakcre.com


Russ Webb

Managing Partner / CCIM / Broker
O: 817.849.8282 x106
C: 817.233.7100
rwebb@silveroakcre.com

411 N. MAIN ST

OFFICE BUILDING FOR LEASE

411 N Main St, Euless, TX 76039

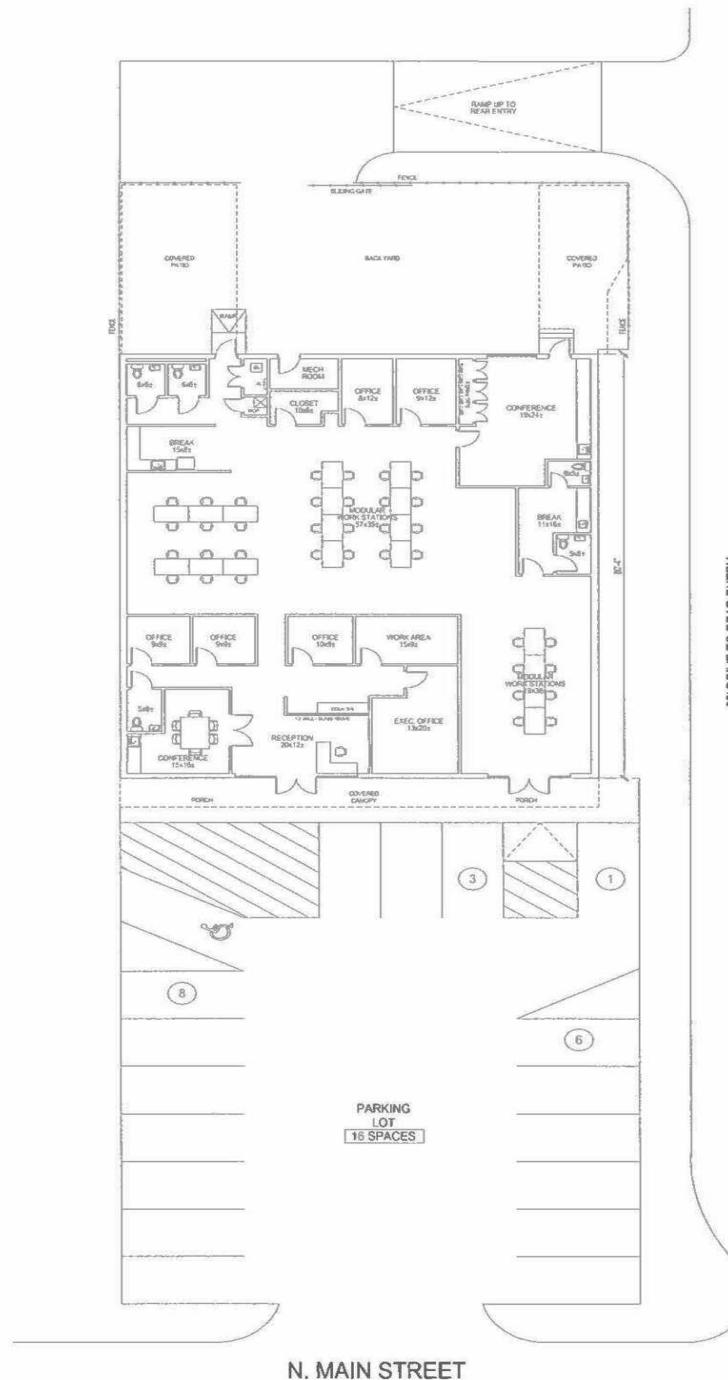

SITE PLAN 411 N. MAIN STREET EULESS, TEXAS

Revised: 9/5/24

LeAnn Brown

Managing Partner / Broker
O: 817.849.8282 x104
C: 817.313.3107
labrown@silveroakcre.com

Russ Webb

Managing Partner / CCIM / Broker
O: 817.849.8282 x106
C: 817.233.7100
rwebb@silveroakcre.com



Silver Oak Commercial Realty

II

920 S. Main Street, Suite 100, Grapevine, TX 76051

II

817.849.8282

II


<http://silveroakcre.com>

This communication may contain confidential, proprietary or privileged information and is intended solely for the individual(s) or entities. Unauthorized use, disclosure, dissemination or copying of this communication or any part thereof is strictly prohibited and may be unlawful. If you have received this communication in error, please notify the sender and destroy this communication and all copies thereof, including all attachments. Except as expressly stated, Silver Oak Commercial Realty, LLC makes no guarantee, warranty or representation as to the information contained herein or in any attachment hereto and assumes no responsibility for any error, omission or inaccuracy in any such information. Delivery of this communication is not intended to waive any legal rights or privileges of Silver Oak Commercial Realty, LLC.

411 N. MAIN ST

OFFICE BUILDING FOR LEASE

411 N Main St, Euless, TX 76039

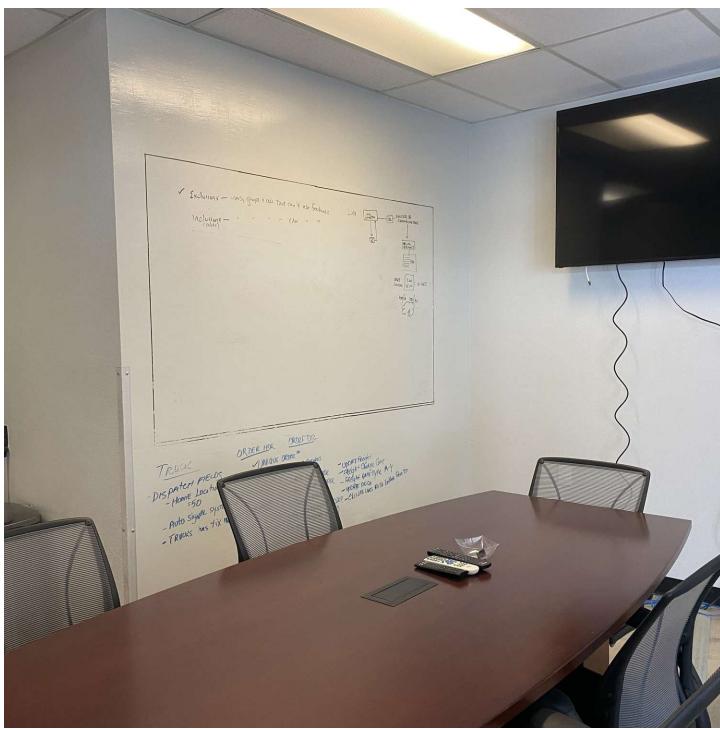

LeAnn Brown

Managing Partner / Broker
O: 817.849.8282 x104
C: 817.313.3107
labrown@silveroakcre.com

Russ Webb

Managing Partner / CCIM / Broker
O: 817.849.8282 x106
C: 817.233.7100
rwebb@silveroakcre.com



411 N. MAIN ST

OFFICE BUILDING FOR LEASE

411 N Main St, Euless, TX 76039



LeAnn Brown

Managing Partner / Broker
O: 817.849.8282 x104
C: 817.313.3107
labrown@silveroakcre.com

Russ Webb


Managing Partner / CCIM / Broker
O: 817.849.8282 x106
C: 817.233.7100
rwebb@silveroakcre.com



411 N. MAIN ST

OFFICE BUILDING FOR LEASE

411 N Main St, Euless, TX 76039

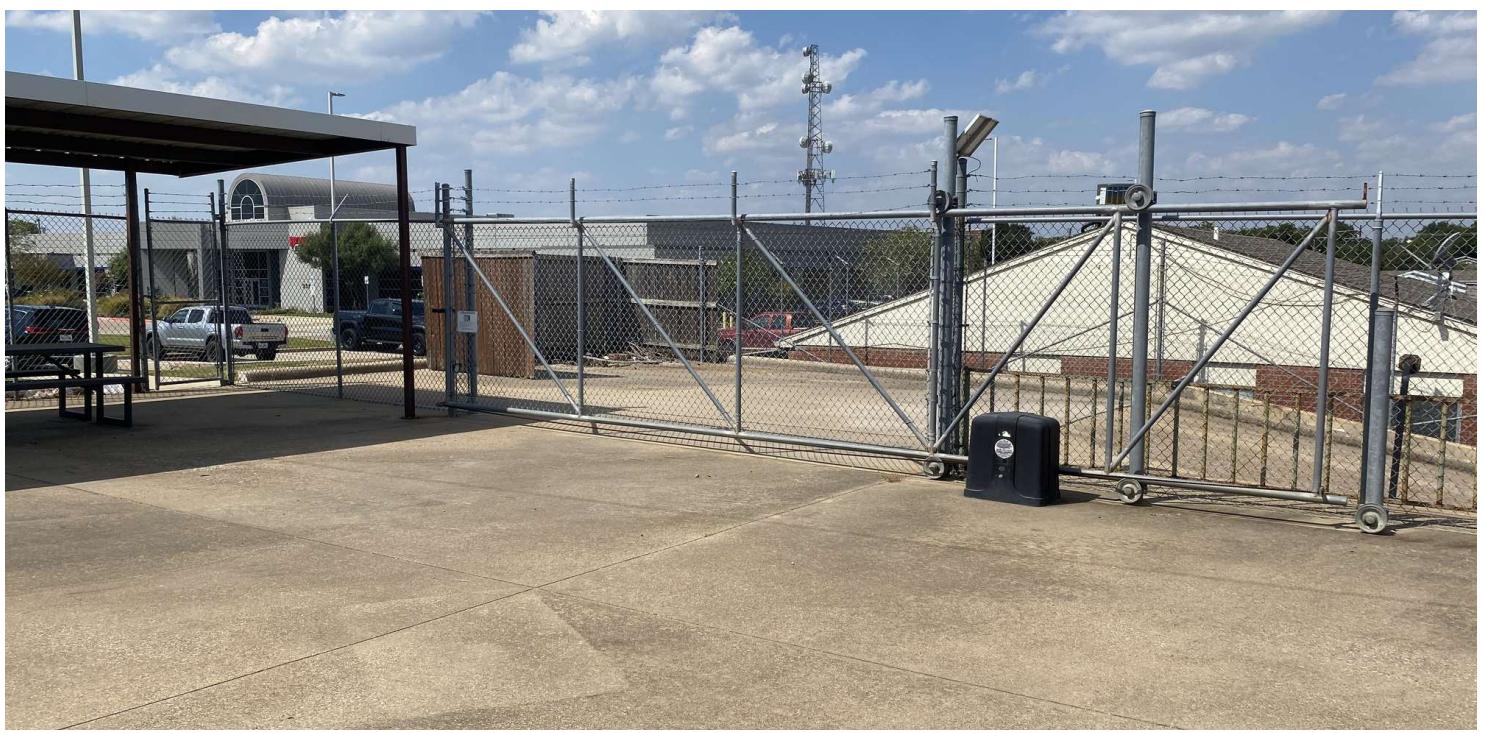

LeAnn Brown

Managing Partner / Broker

O: 817.849.8282 x104

C: 817.313.3107

labrown@silveroakcre.com

Russ Webb

Managing Partner / CCIM / Broker

O: 817.849.8282 x106

C: 817.233.7100

rwebb@silveroakcre.com



Silver Oak Commercial Realty

II

920 S. Main Street, Suite 100, Grapevine, TX 76051

II

817.849.8282

II


<http://silveroakcre.com>

This communication may contain confidential, proprietary or privileged information and is intended solely for the individual(s) or entities. Unauthorized use, disclosure, dissemination or copying of this communication or any part thereof is strictly prohibited and may be unlawful. If you have received this communication in error, please notify the sender and destroy this communication and all copies thereof, including all attachments. Except as expressly stated, Silver Oak Commercial Realty, LLC makes no guarantee, warranty or representation as to the information contained herein or in any attachment hereto and assumes no responsibility for any error, omission or inaccuracy in any such information. Delivery of this communication is not intended to waive any legal rights or privileges of Silver Oak Commercial Realty, LLC.

411 N. MAIN ST

OFFICE BUILDING FOR LEASE

411 N Main St, Euless, TX 76039

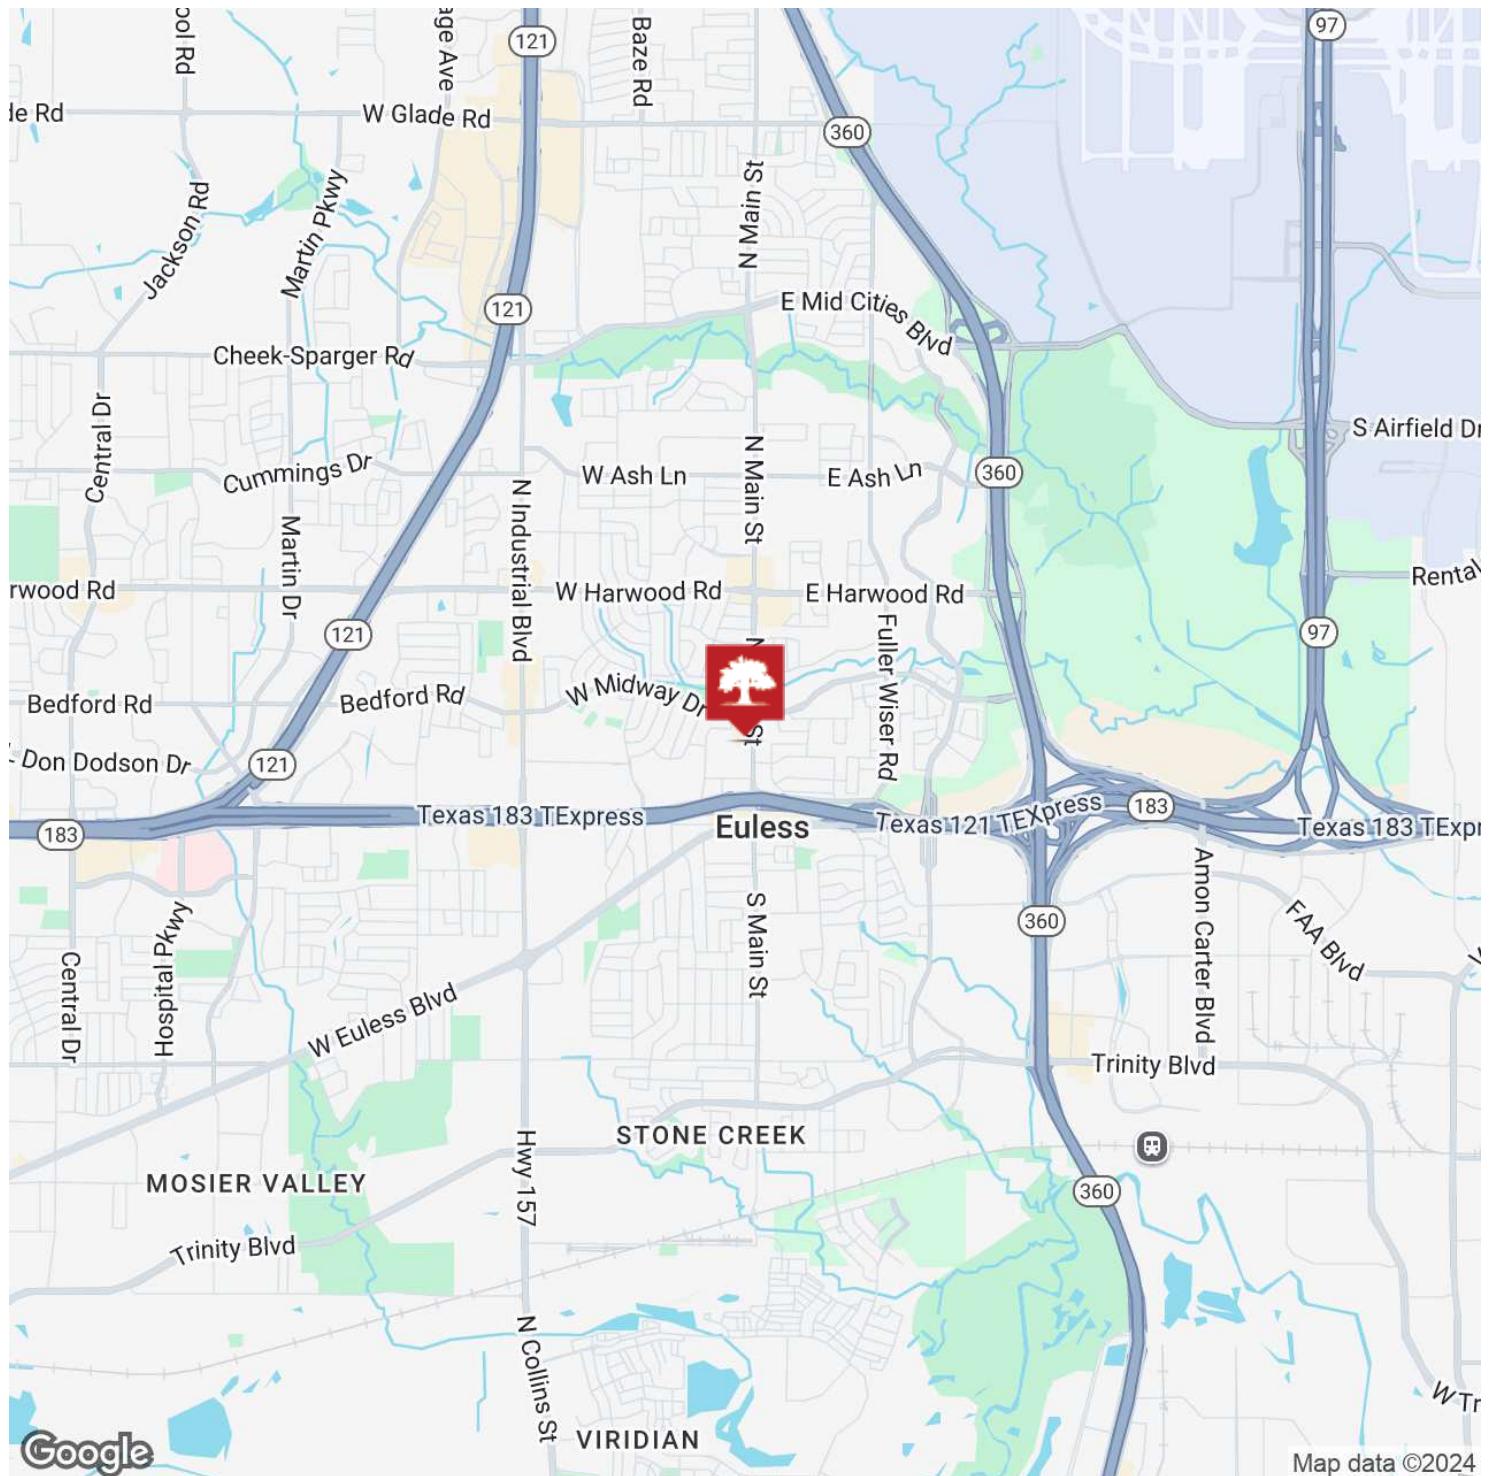

LeAnn Brown

Managing Partner / Broker
O: 817.849.8282 x104
C: 817.313.3107
labrown@silveroakcre.com

Russ Webb

Managing Partner / CCIM / Broker
O: 817.849.8282 x106
C: 817.233.7100
rwebb@silveroakcre.com



TYPES OF REAL ESTATE LICENSE HOLDERS:

- **A BROKER** is responsible for all brokerage activities, including acts performed by sales agents sponsored by the broker.
- **A SALES AGENT** must be sponsored by a broker and works with clients on behalf of the broker.

A BROKER'S MINIMUM DUTIES REQUIRED BY LAW (A client is the person or party that the broker represents):

- Put the interests of the client above all others, including the broker's own interests;
- Inform the client of any material information about the property or transaction received by the broker;
- Answer the client's questions and present any offer to or counter-offer from the client; and
- Treat all parties to a real estate transaction honestly and fairly.

WRITTEN AGREEMENTS ARE REQUIRED IN CERTAIN SITUATIONS: A license holder who performs brokerage activity for a prospective buyer of residential property must enter into a written agreement with the buyer before showing any residential property to the buyer or if no residential property will be shown, before presenting an offer on behalf of the buyer. This written agreement must contain specific information required by Texas law. For more information on these requirements, see section 1101.563 of the Texas Occupations Code. **Even if a written agreement is not required, to avoid disputes, all agreements between you and a broker should be in writing and clearly establish: (i) the broker's duties and responsibilities to you and your obligations under the agreement; and (ii) the amount or rate of compensation the broker will receive and how this amount is determined.**

A LICENSE HOLDER CAN REPRESENT A PARTY IN A REAL ESTATE TRANSACTION:

AS AGENT FOR OWNER (SELLER/LANDLORD): The broker becomes the property owner's agent through an agreement with the owner, usually in a written listing to sell or property management agreement. An owner's agent must perform the broker's minimum duties above and must inform the owner of any material information about the property or transaction known by the agent, including information disclosed to the agent by the buyer or buyer's agent. **An owner's agent fees are not set by law and are fully negotiable.**

AS AGENT FOR BUYER/TENANT: The broker becomes the buyer/tenant's agent by agreeing to represent the buyer, usually through a written representation agreement. A buyer's agent must perform the broker's minimum duties above and must inform the buyer of any material information about the property or transaction known by the agent, including information disclosed to the agent by the seller or seller's agent. **A buyer/tenant's agent fees are not set by law and are fully negotiable.**

AS AGENT FOR BOTH - INTERMEDIARY: To act as an intermediary between the parties the broker must first obtain the written agreement of *each party* to the transaction. The written agreement must state who will pay the broker and, in conspicuous bold or underlined print, set forth the broker's obligations as an intermediary. A broker who acts as an intermediary:

- Must treat all parties to the transaction impartially and fairly;
- May, with the parties' written consent, appoint a different license holder associated with the broker to each party (owner and buyer) to communicate with, provide opinions and advice to, and carry out the instructions of each party to the transaction;
- Must not, unless specifically authorized in writing to do so by the party, disclose:
 - that the owner will accept a price less than the written asking price;
 - that the buyer/tenant will pay a price greater than the price submitted in a written offer; and
 - any confidential information or any other information that a party specifically instructs the broker in writing not to disclose, unless required to do so by law.

A LICENSE HOLDER CAN SHOW PROPERTY TO A BUYER/TENANT WITHOUT REPRESENTING THE BUYER/TENANT IF:

- The broker has not agreed with the buyer/tenant, either orally or in writing, to represent the buyer/tenant;
- The broker is not otherwise acting as the buyer/tenant's agent at the time of showing the property;
- The broker does not provide the buyer/tenant opinions or advice regarding the property or real estate transactions generally; and
- The broker does not perform any other act of real estate brokerage for the buyer/tenant.

Before showing a residential property to an unrepresented prospective buyer, a license holder must enter into a written agreement that contains the information required by section 1101.563 of the Texas Occupations Code. The agreement may not be exclusive and must be limited to no more than 14 days.

LICENSE HOLDER CONTACT INFORMATION: This notice is being provided for information purposes. It does not create an obligation for you to use the broker's services. Please acknowledge receipt of this notice below and retain a copy for your records.

Silver Oak Commercial Realty, LLC 9000679

info@silveroakcre.com

817-849-8282

Name of Sponsoring Broker (Licensed Individual or Business Entity)

License No.

Email

Phone

James Leatherwood

0493949

jleatherwood@silveroakcre

817-849-8282

Phone

Name of Designated Broker of Licensed Business Entity, if applicable

License No.

Email

Phone

Name of Licensed Supervisor of Sales Agent/Associate, if applicable

License No.

Email

Phone

LeAnn Brown

409352

labrown@silveroakcre.com

817-849-8282

Phone

Name of Sales Agent/Associate

License No.

Email

Phone

Buyer/Tenant/Seller/Landlord Initials

Date