



For Sublease | ±17,100 SF Class A Office Building

FOR MORE INFORMATION, CONTACT COLLIERS INTERNATIONAL:



BRETT TAYLOR
Senior Vice President
+1 408 282 3889
brett.taylor@colliers.com
CA License No. 01856608



GREG PICKETT
Vice Chairman
+1 650 320 0226
greg.pickett@cushwake.com
CA License No. 01846327



\$4.25/ SF GROSS
LED: 7/31/2023
(Longer Term Available)

301
N. WHISMAN RD
MOUNTAIN VIEW

301

N. WHISMAN RD
MOUNTAIN VIEW

- › Plug & Play
- › High ceilings
- › Extensive glassline
- › 3.3/1,000 parking
- › EV charging stations
- › LED: 7/31/2023
- › \$4.25 gross
- › Large server/data room

BRETT TAYLOR

Senior Vice President

+1 408 282 3889

brett.taylor@colliers.com

CA License No. 01856608



GREG PICKETT

Vice Chairman



+1 650 320 0226

greg.pickett@cushwake.com

CA License No. 01846327




301 N. WHISMAN RD PROPERTY OVERVIEW

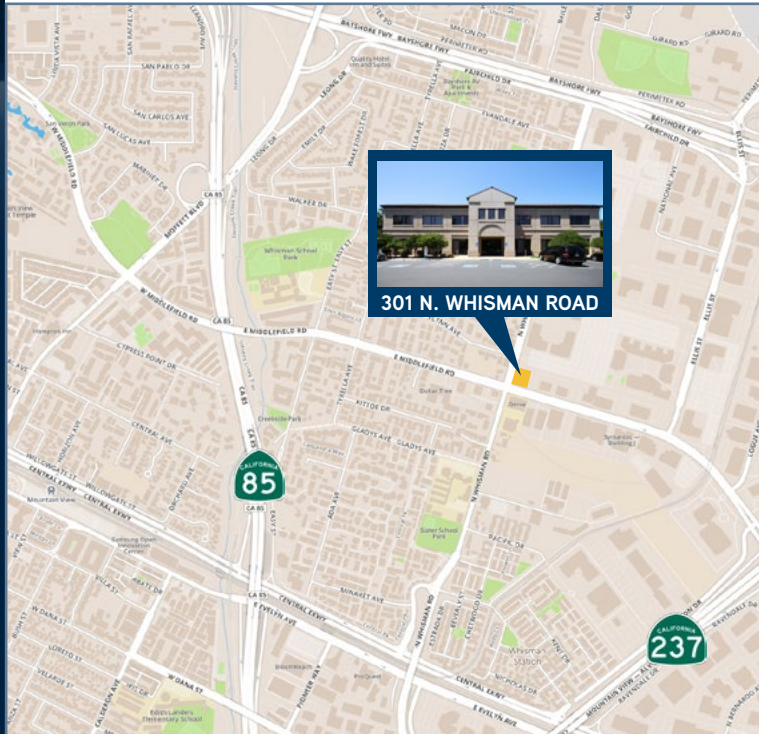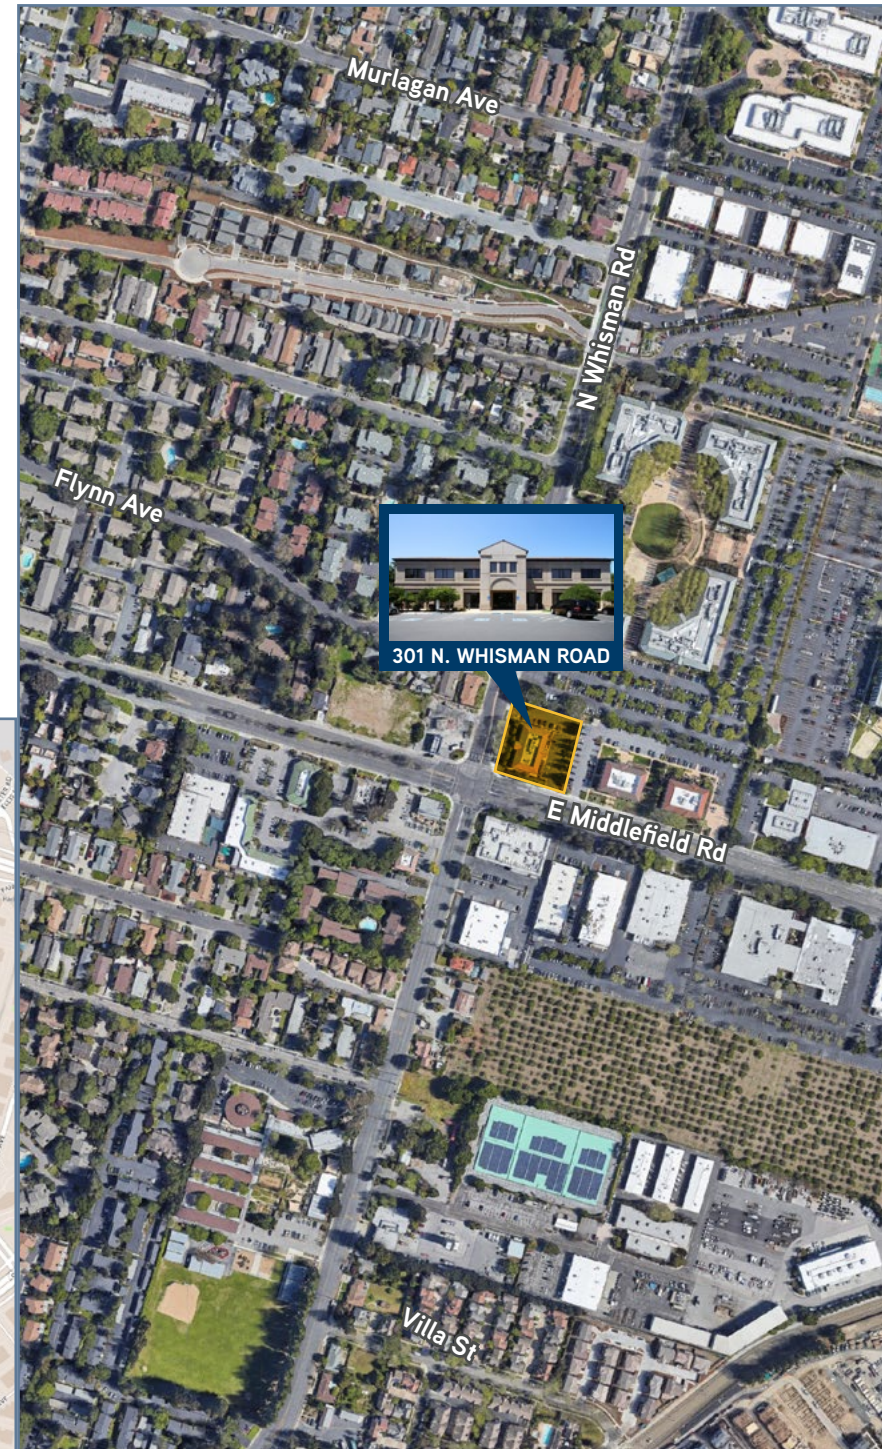

301

N. WHISMAN RD
MOUNTAIN VIEW

Floor Plan: First Floor

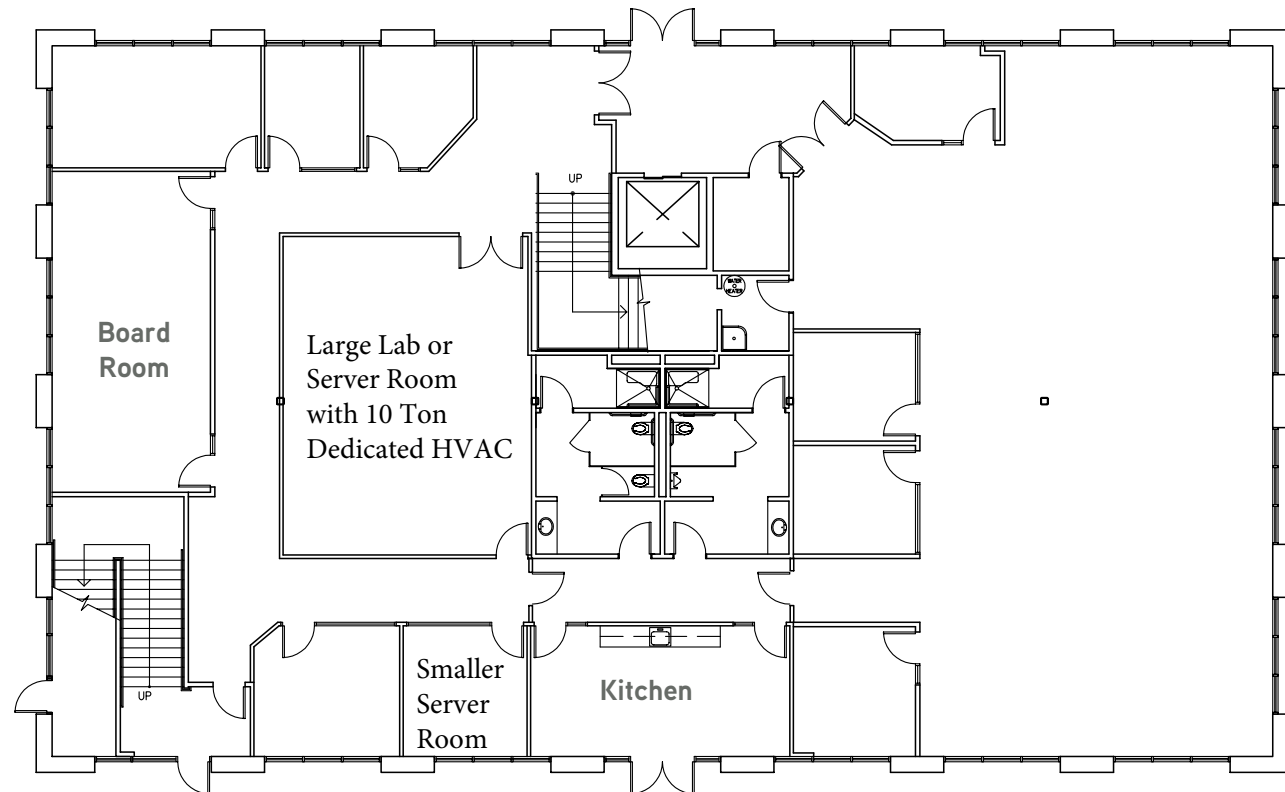

BRETT TAYLOR

Senior Vice President

+1 408 282 3889

brett.taylor@colliers.com

CA License No. 01856608



GREG PICKETT

Vice Chairman

+1 650 320 0226

greg.pickett@cushwake.com

CA License No. 01846327




Drawings Not Exact, Not to Scale

The information furnished has been obtained from sources we deem reliable and is submitted subject to errors, omissions and changes. Although Colliers International has no reason to doubt its accuracy, we do not guarantee it. All information should be verified by the recipient prior to lease, purchase, exchange, or execution of legal documents. © 2021 Colliers International

301

N. WHISMAN RD
MOUNTAIN VIEW

Floor Plan: Second Floor

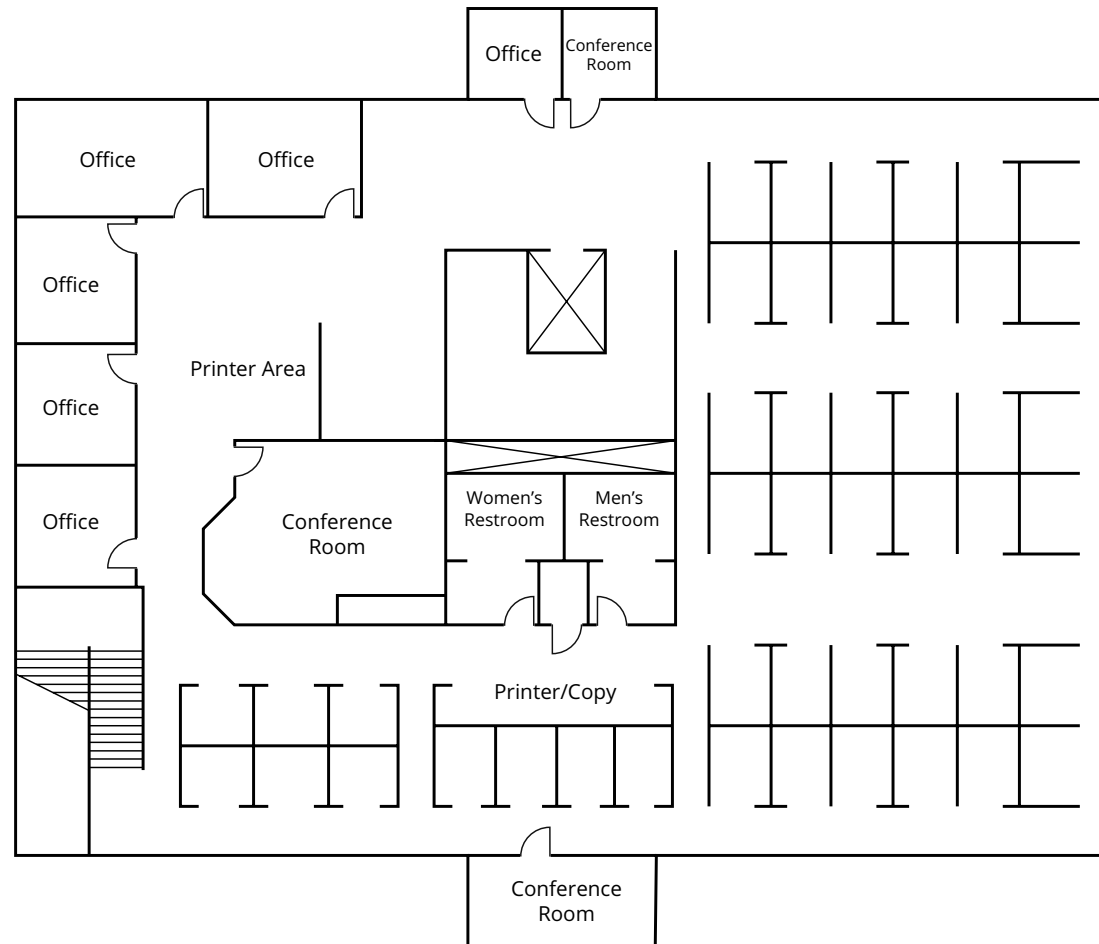

BRETT TAYLOR

Senior Vice President

+1 408 282 3889

brett.taylor@colliers.com

CA License No. 01856608



GREG PICKETT

Vice Chairman

+1 650 320 0226

greg.pickett@cushwake.com

CA License No. 01846327



Drawings Not Exact, Not to Scale

The information furnished has been obtained from sources we deem reliable and is submitted subject to errors, omissions and changes. Although Colliers International has no reason to doubt its accuracy, we do not guarantee it. All information should be verified by the recipient prior to lease, purchase, exchange, or execution of legal documents. © 2021 Colliers International

301

N. WHISMAN RD
MOUNTAIN VIEW

301 N. WHISMAN RD PHOTOS



BRETT TAYLOR

Senior Vice President

+1 408 282 3889

brett.taylor@colliers.com

CA License No. 01856608

Colliers

GREG PICKETT

Vice Chairman

+1 650 320 0226

greg.pickett@cushwake.com

CA License No. 01846327

**CUSHMAN &
WAKEFIELD**