


Can free up 1,200 to 2,400 SF End Cap - Drive Thru

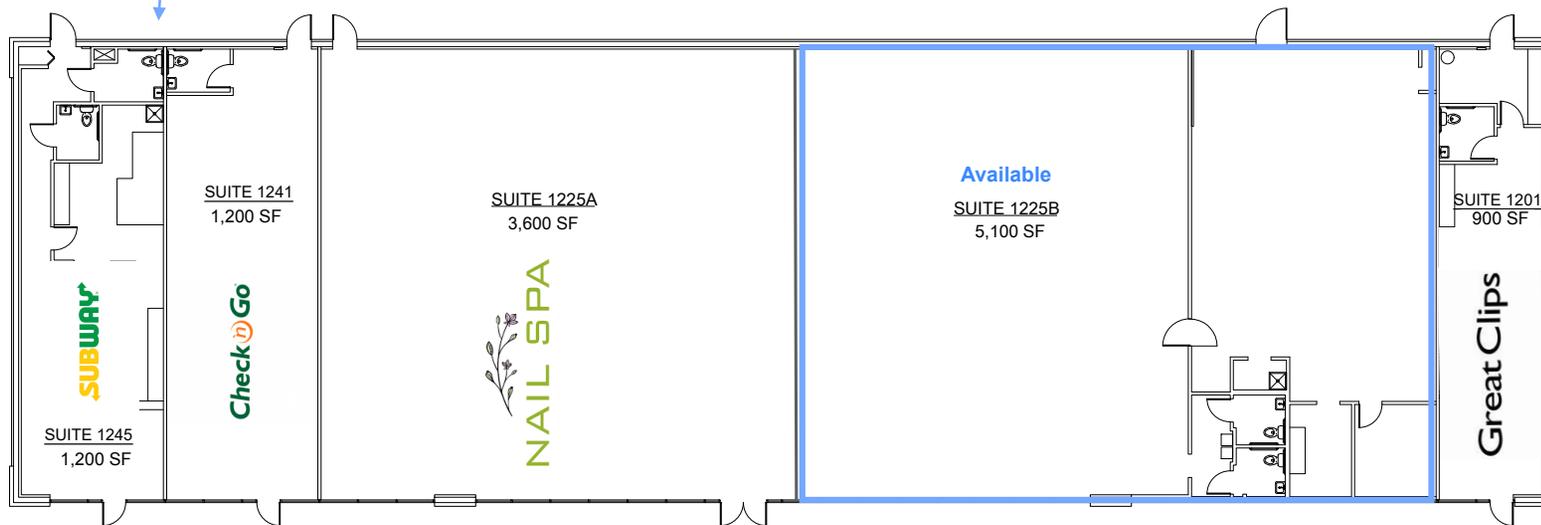

PARADISE DR - OVERALL BUILDING

SCALE: 1/16"=1'-0" (11x17)



Sheet No.

A1.4