
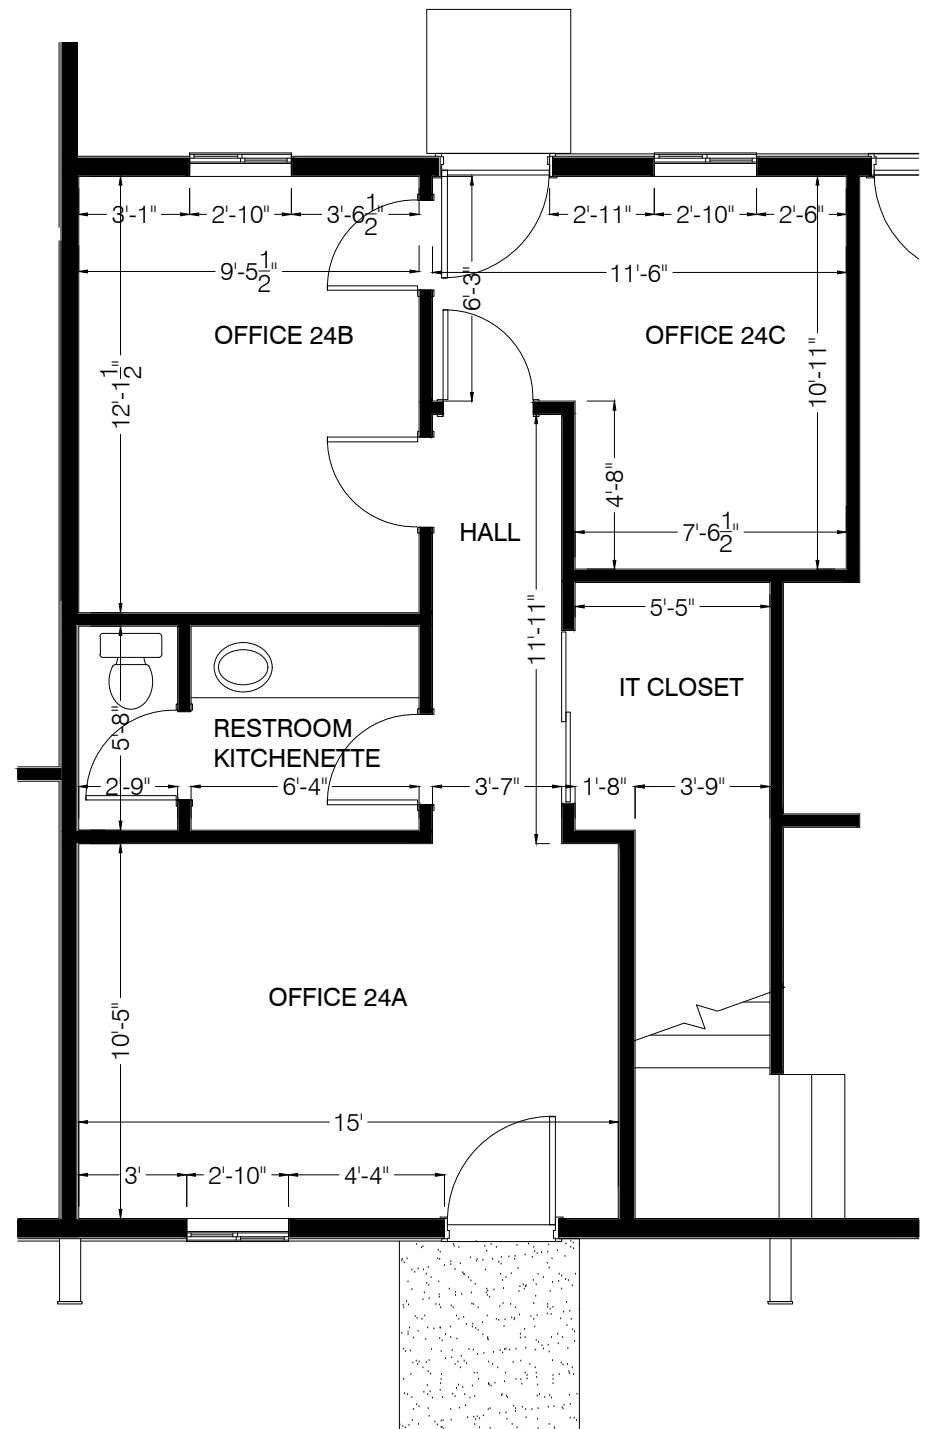


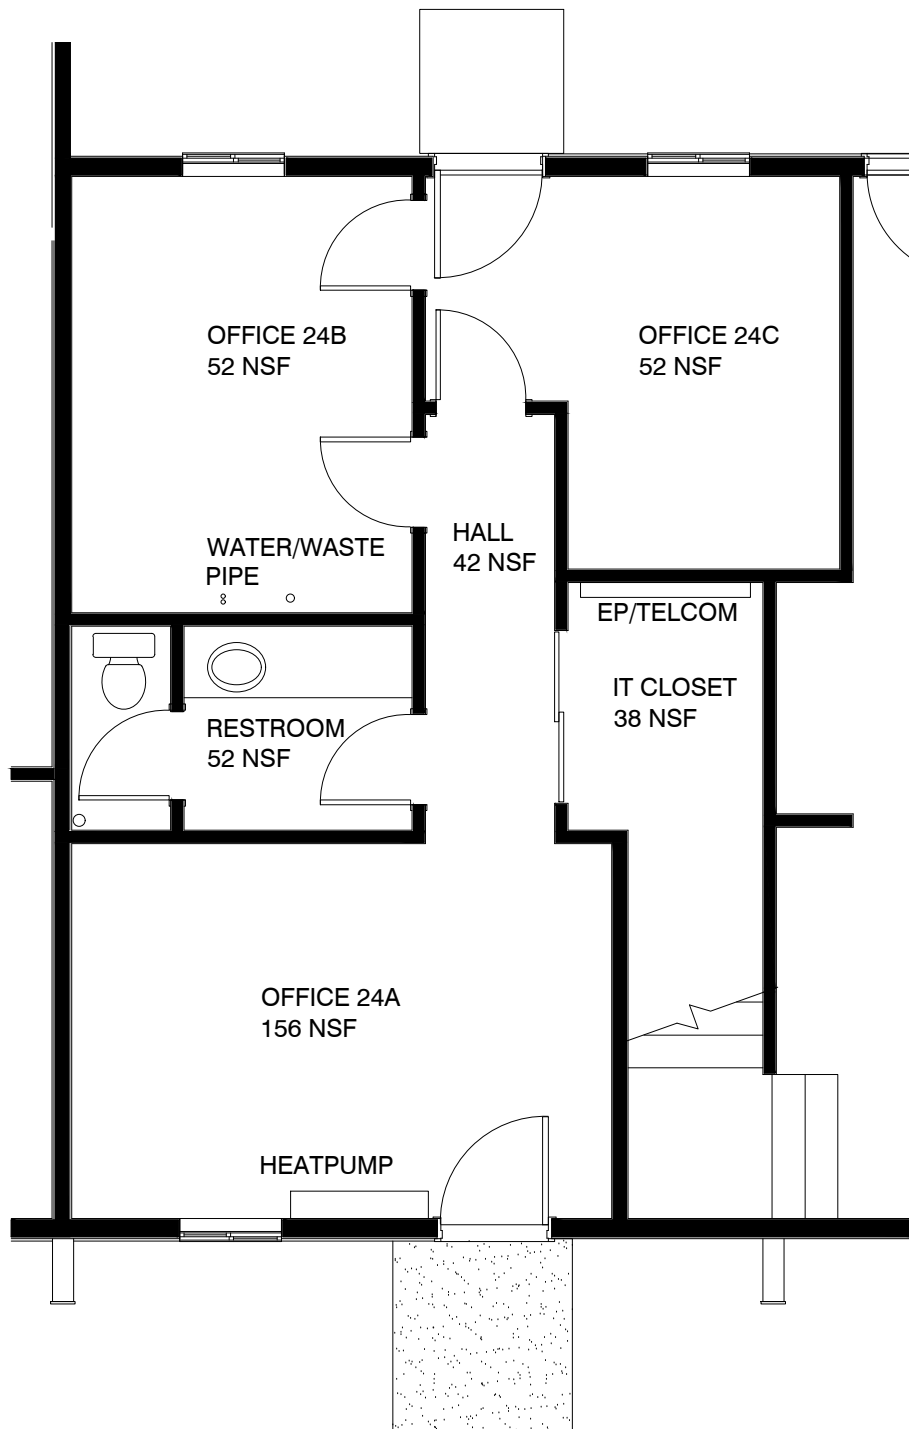

UNIT 24 - Plan Views

SCALE: 1/8" = 1'-0"

565 GSF

24 BALSAM DRIVE
Millinocket, Maine