



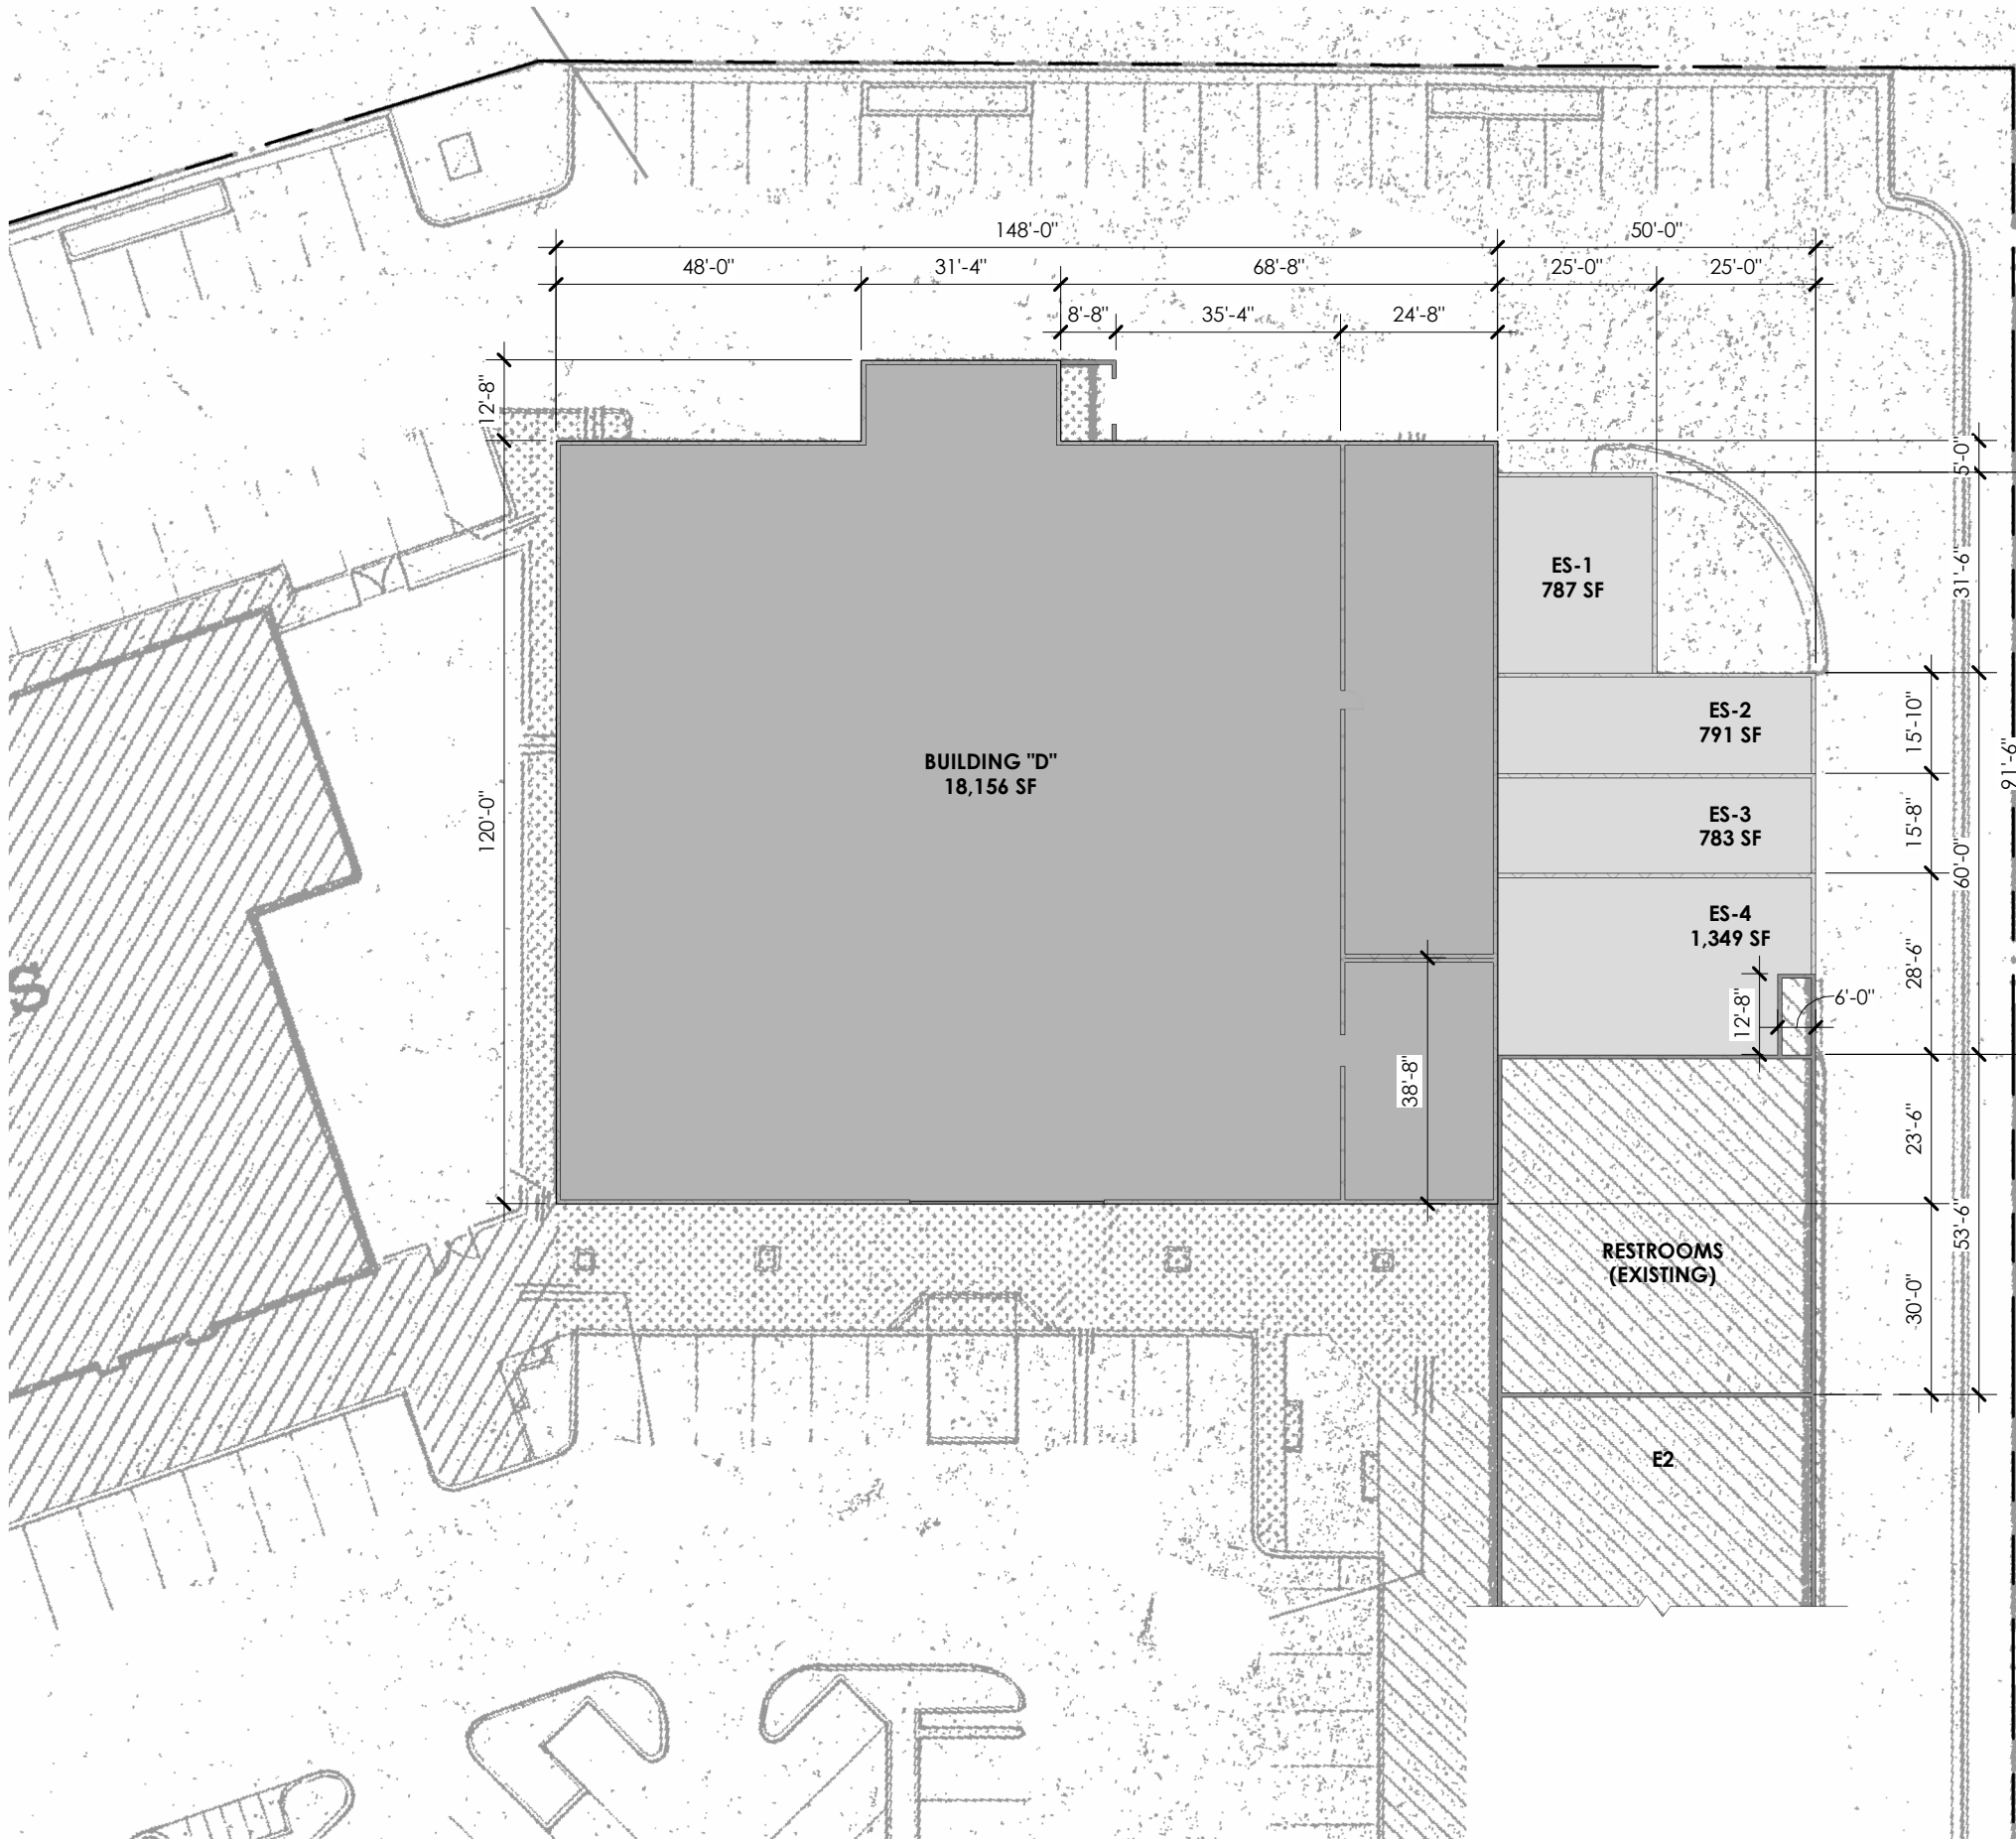

EXISTING SITE PLAN

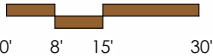

BUILDING "D" - TI
PISMO BEACH, CALIFORNIA
EXISTING SITE PLAN


AREA NOTES

PROPOSED BUILDING "D" AREA:

BUILDING D:	18,156 SF
+ ADDITION:	3,694 SF
TOTAL	21,850 SF



PROPOSED SITE PLAN - OPTION A

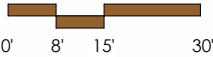


BUILDING "D" - TI
PISMO BEACH, CALIFORNIA
CONCEPTUAL SITE PLAN


AREA NOTES

PROPOSED BUILDING "D" AREA:

BUILDING D:	18,156 SF
+ ADDITION:	2,210 SF
TOTAL	20,366 SF

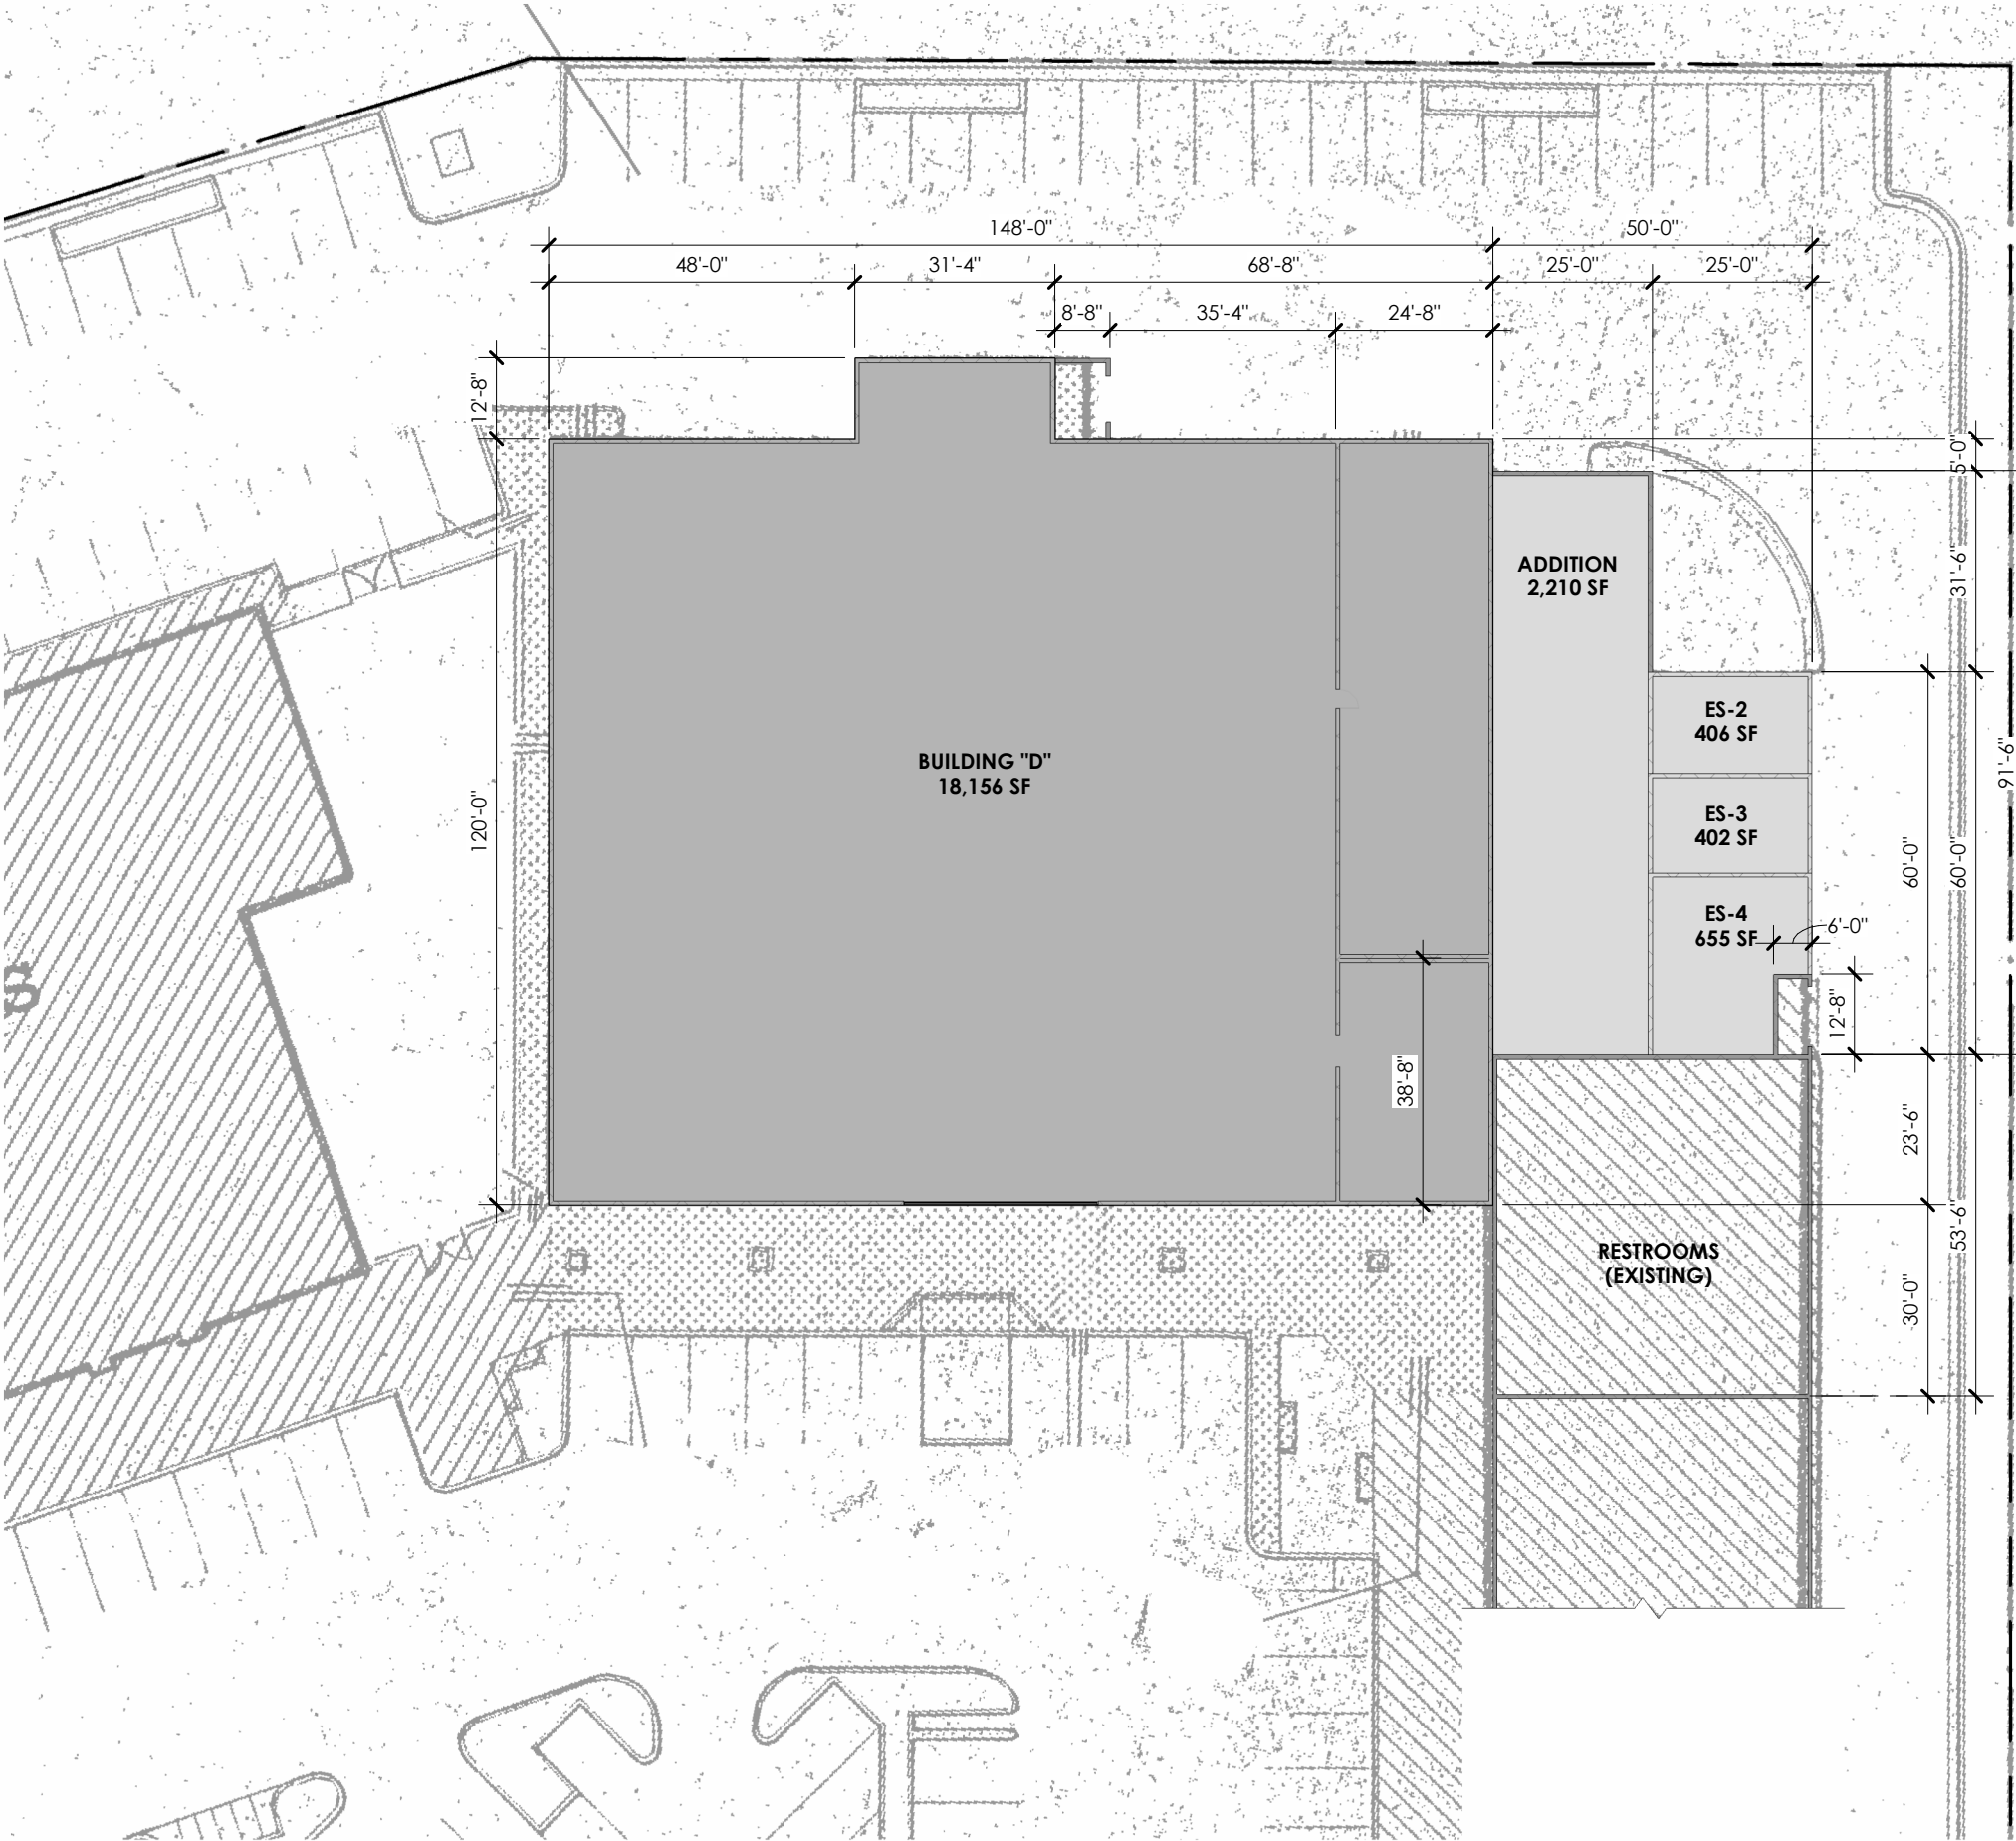

PROPOSED SITE PLAN - OPTION B

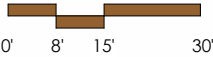

BUILDING "D" - TI
PISMO BEACH, CALIFORNIA
CONCEPTUAL SITE PLAN