
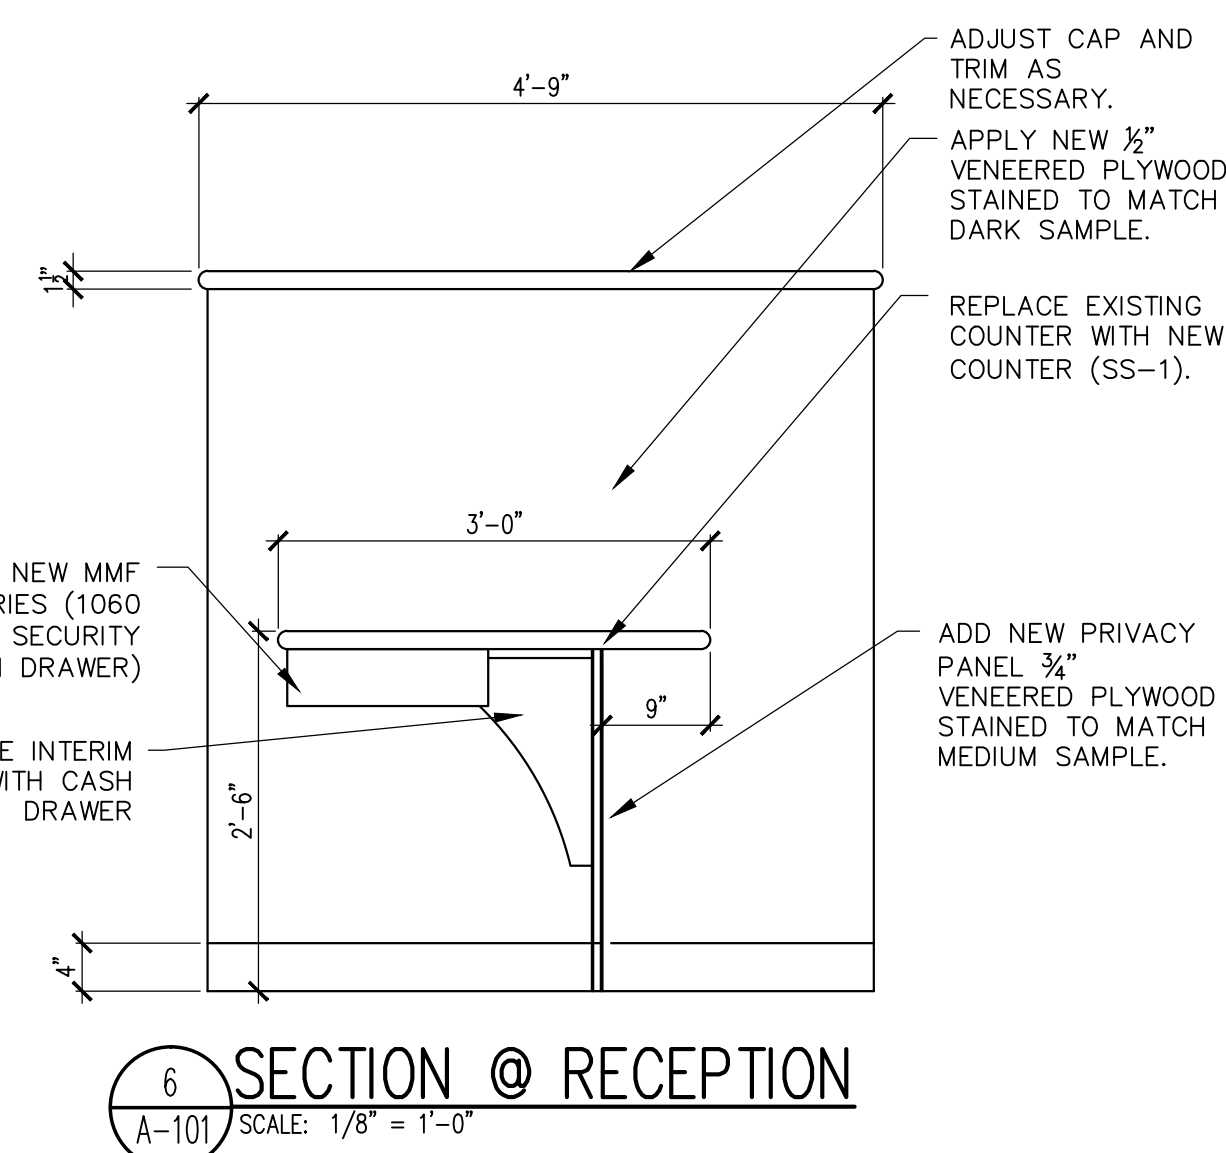
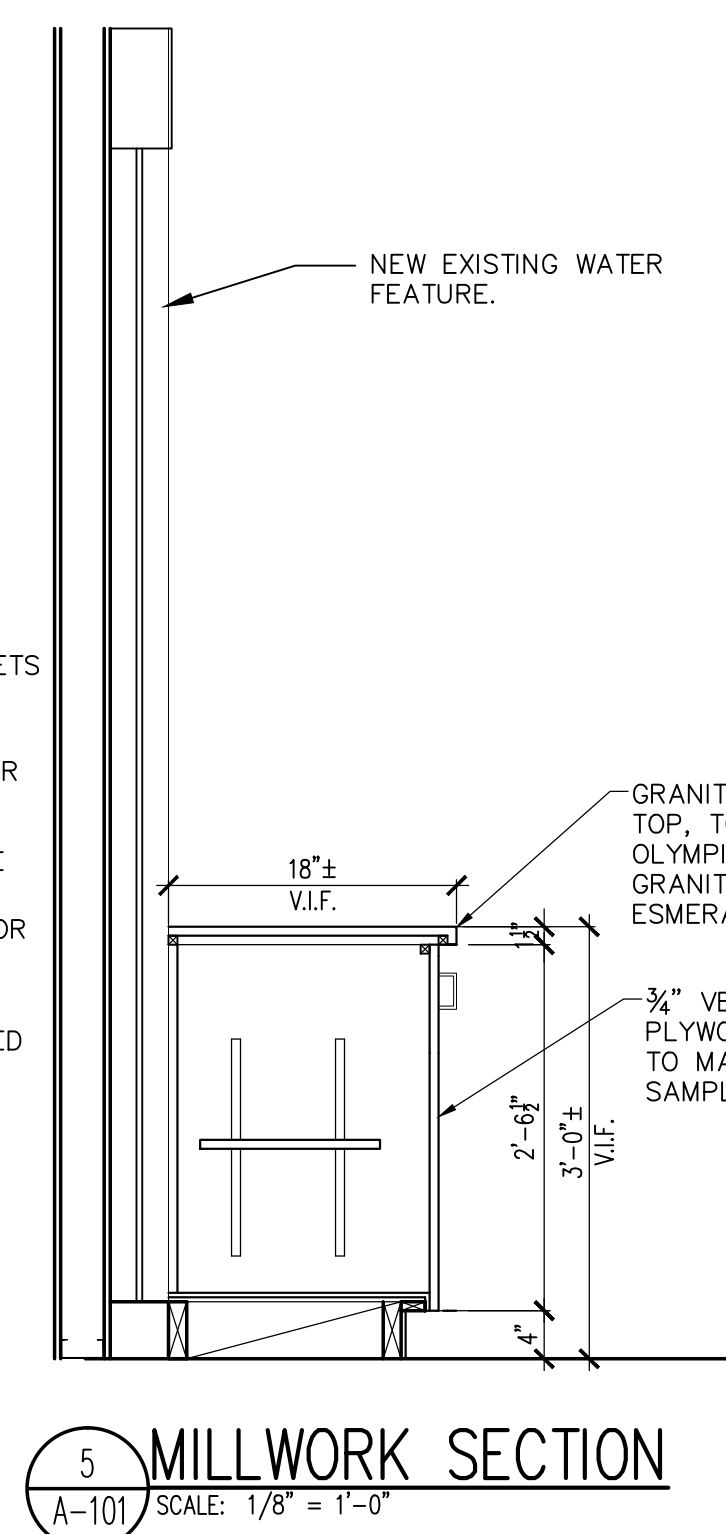
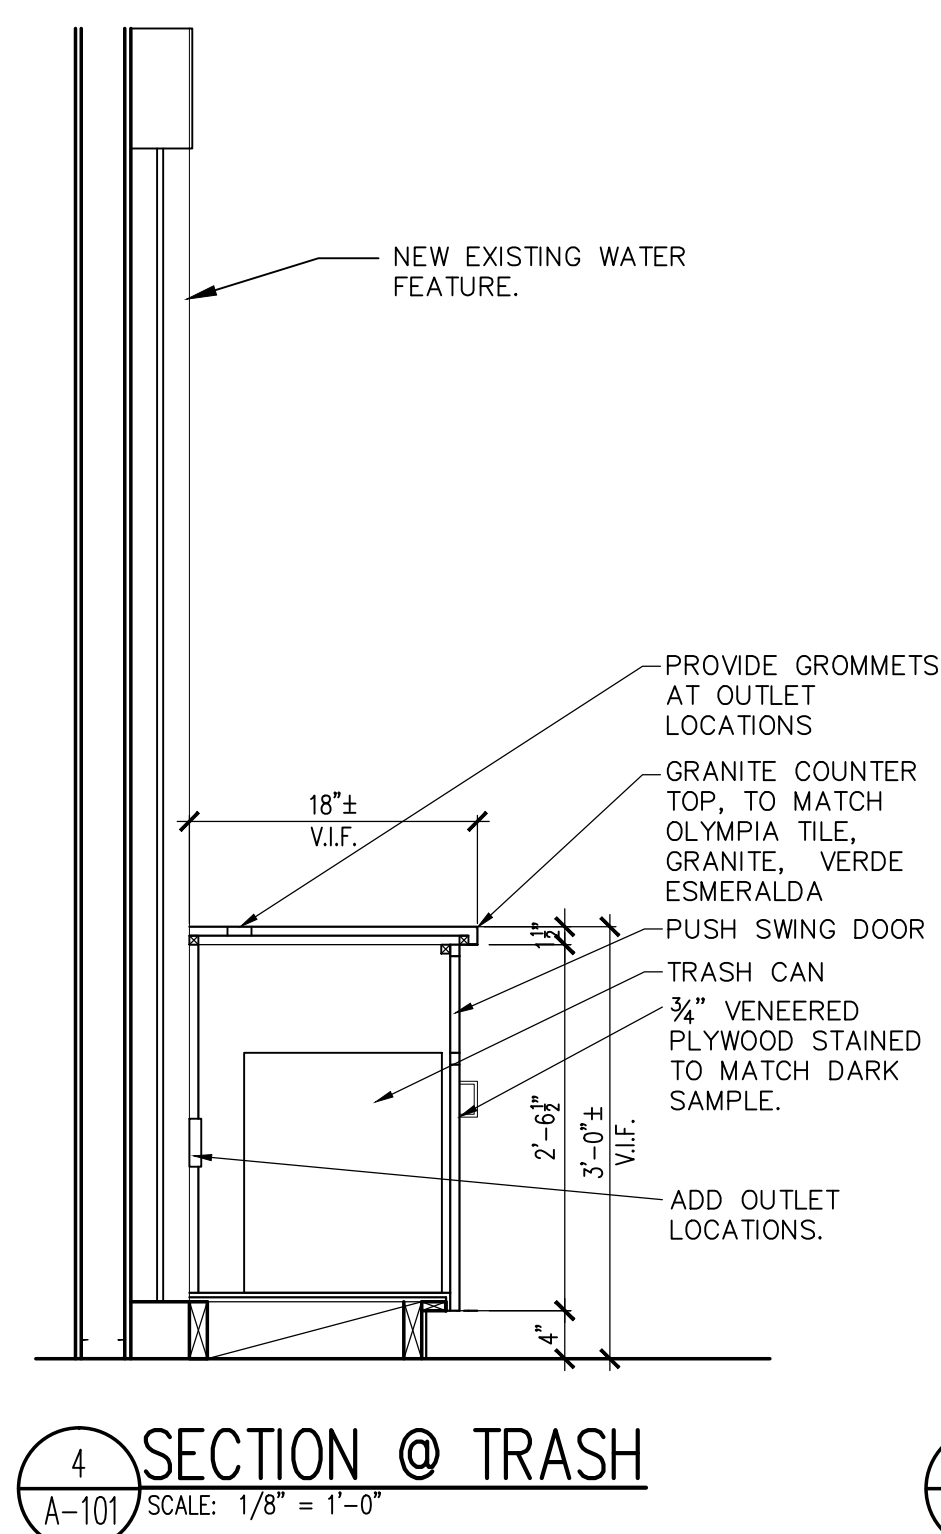
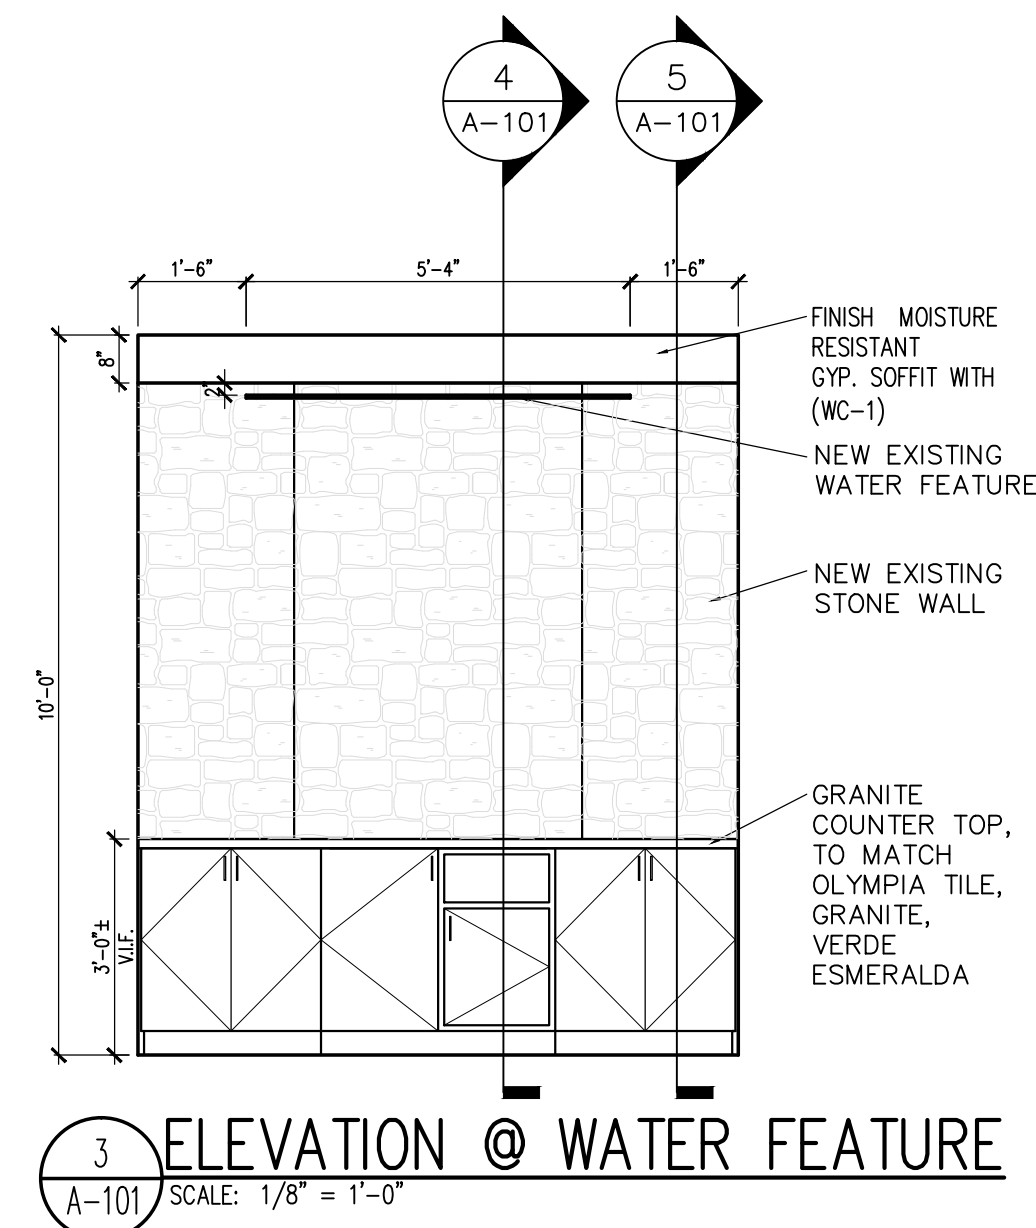
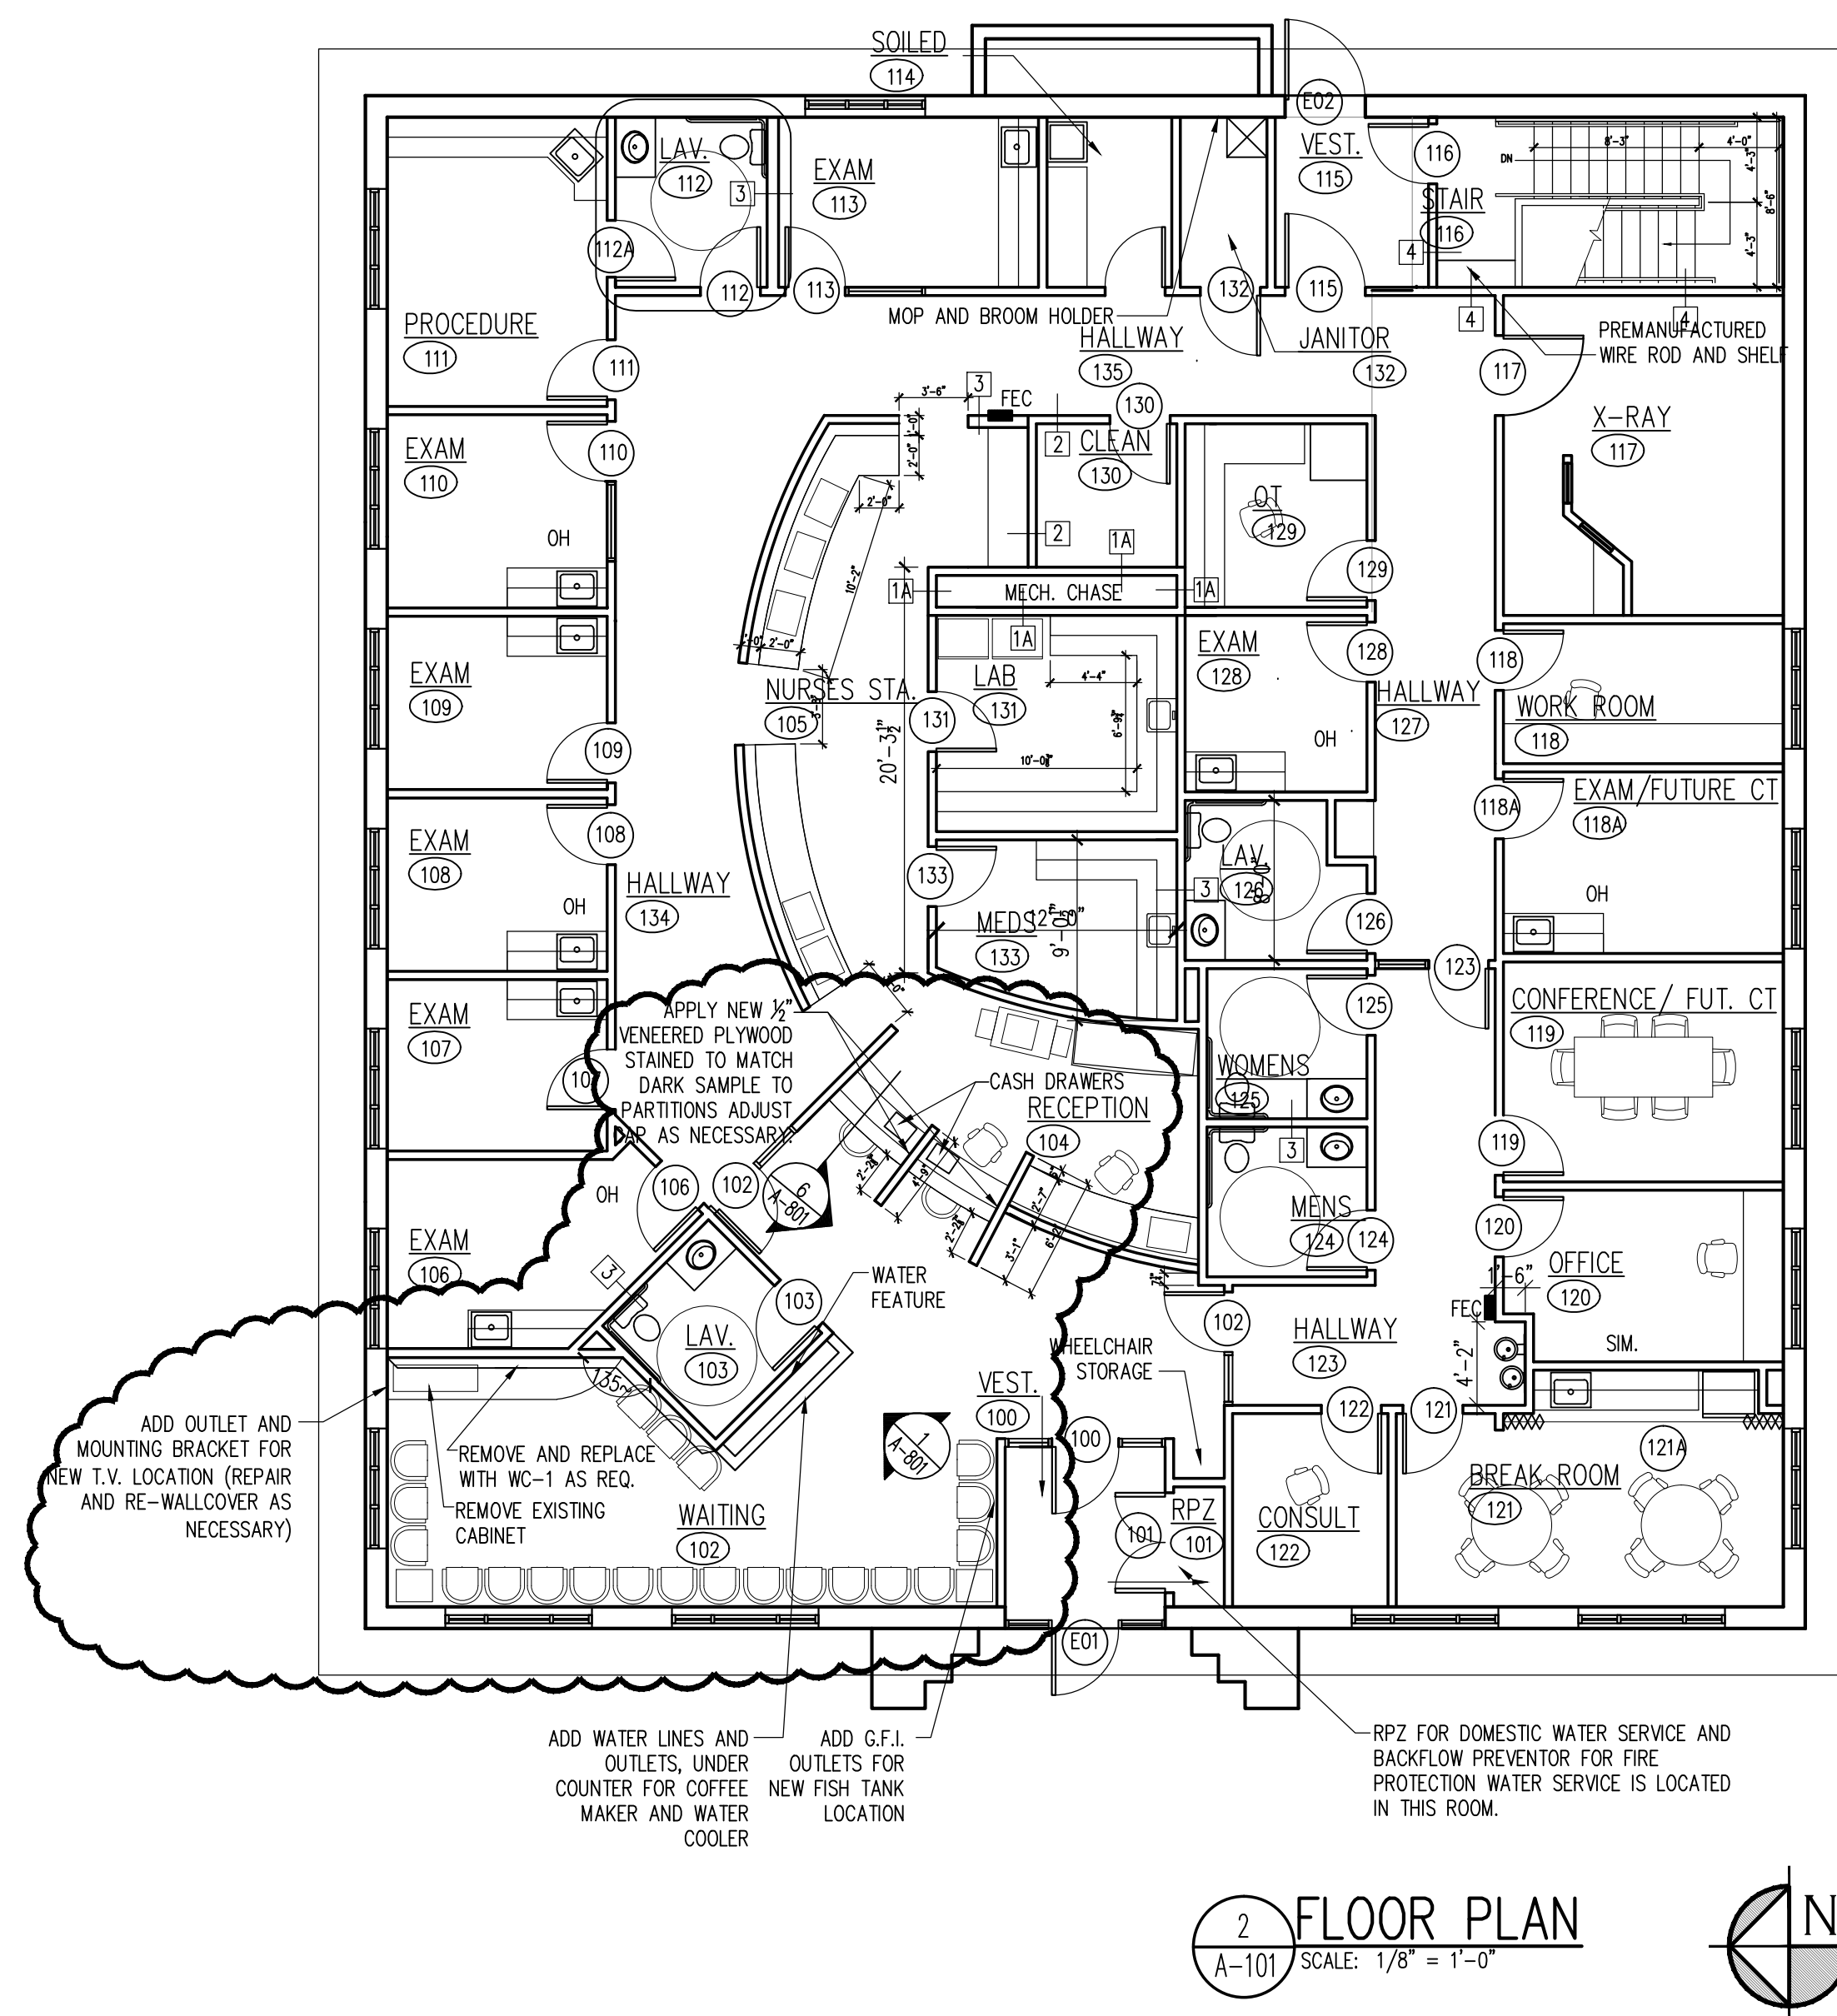


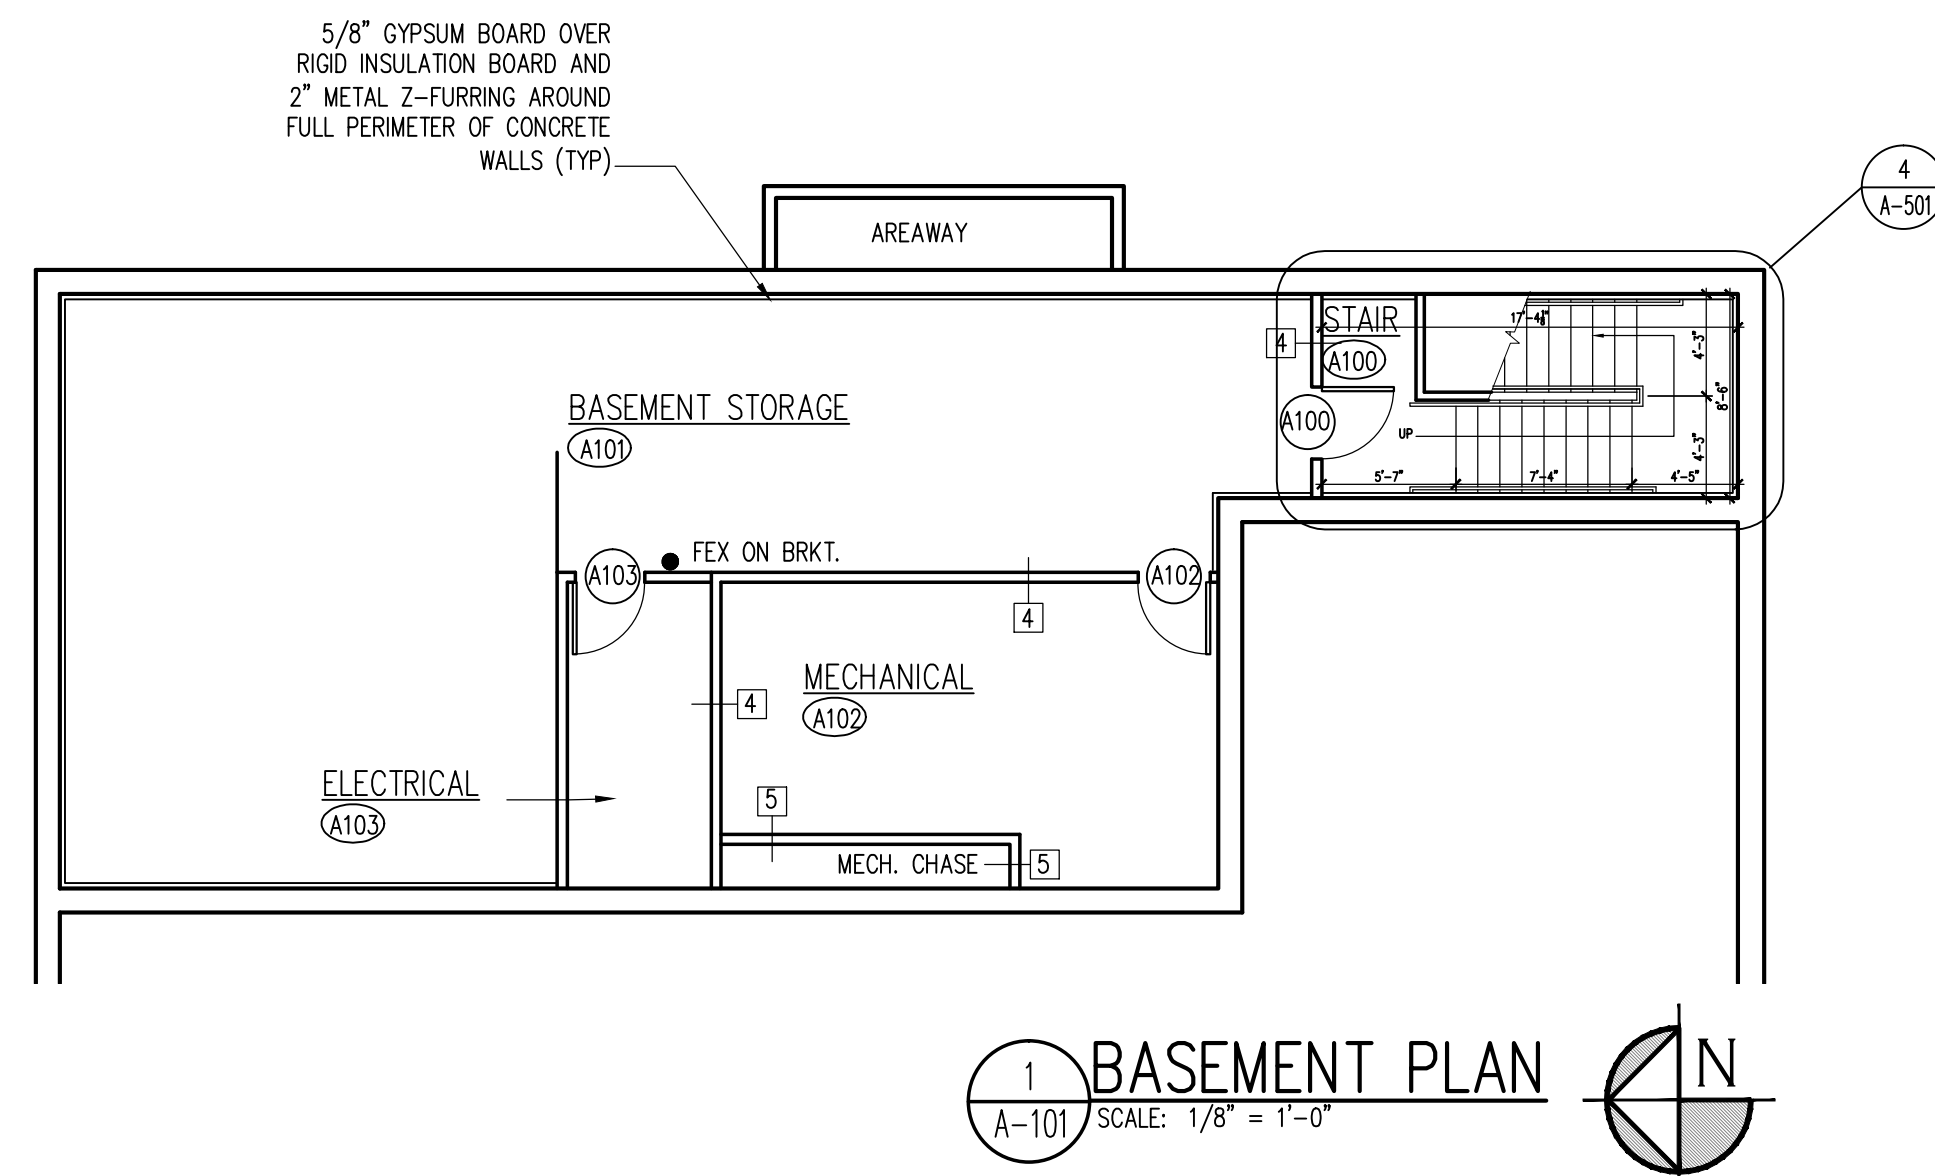

N O T I C E

This document, the property of, prepared and issued by the architect, is submitted for the specific project namely _____ and the recipient by accepting this document assumes custody and agrees that this document will not be copied or reproduced in part or in whole, and any special features peculiar to this design shall not be incorporated in any other project, unless prior agreement has been obtained in writing. These documents will be returned immediately upon completion of the project or upon the request of the architect.

This document is the exclusive property of the architect, no rights to ownership are transferable, or shall be lost by the filing of this document with any and all public authorities for the purpose of compliance with Codes and or Ordinances, i.e. Building Permit, etc.

WESTERN
NEW YORK
IMMEDIATE
CARE

2099 NIAGARA FALLS
BLVD.
AMHERST, NY

REVISIONS TO
EXISTING

REVISIONS

CHECKED BY:


PRINCIPAL _____ SR. ARCH. _____
INTERIORS _____ JR. ARCH. _____

NO

06090

06-03-10
DATE

TE

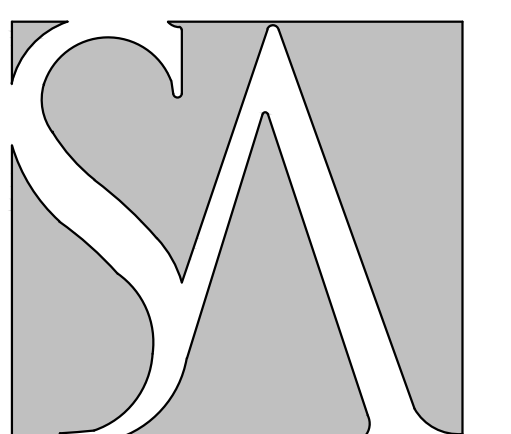

SILVESTRI
ARCHITECTS ▸ PC

80 PINEVIEW DRIVE PH. 716.691.0900
AMHERST, NY 14228 FAX 716.691.4773

DRAWING A-101