

FARMINGTON CROSSINGS

HIGHWAY 67 & WOODLAWN DR

FARMINGTON, MO

FARMINGTON-WEST DEVELOPMENT
400+ PROPOSED RESIDENTIAL HOMES

SITE

CONSTRUCTION UNDER CONSTRUCTION UNDER CONSTRUCTION UNDER C

DEVELOPED BY

SIMON
CRE

US
67

6,806 (2025)

RURAL KING

HOBBY LOBBY

25,220 (2025)

US
67

Maple Valley Dr 6,704 (2025)

10,120 (2025)

10,764 (2025)

25,940 (2025)

32

MENARDS

BJC
PARKLAND
HEALTH CENTER
130 BEDS
100-250 EMPLOYEES

NEW 30,000 SF
BJC PARKLAND
MEDICAL BUILDING

BJC PARKLAND
HEALTH CENTER
EXPANSION AREA

Starbucks
DISCOUNT
TIRE

ALDI

Schnucks

Chick-fil-A

AMC
THEATRES

petco
JCPenney
HIBBETT
maisons
GLIK'S

Rhodes
Club

Davita

FAMOUS
footwear

SEVEN
BREW

Walmart


9
goodwill

LOWE'S

TRACTOR
SUPPLY CO.
five
BELOW
HARBOR FREIGHT TOOLS
Quality Tools at Surprisingly Low Prices



LOCATION.
commercial real estate

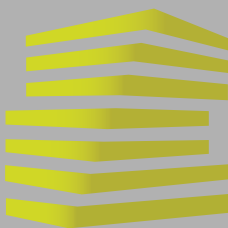

FARMINGTON CROSSINGS

NEIGHBORHOOD VIBE

JOE LODES


314.818.1564 (OFFICE)
314.852.8234 (MOBILE)
Joe@LocationCRE.com

TIM McFARLAND

314.818.1550 x 119 (OFFICE)
636.279.0104 (MOBILE)
Tim@LocationCRE.com

SCOTT BITNEY

314.818.1550 x 104 (OFFICE)
314.276.4673 (MOBILE)
Scott@LocationCRE.com

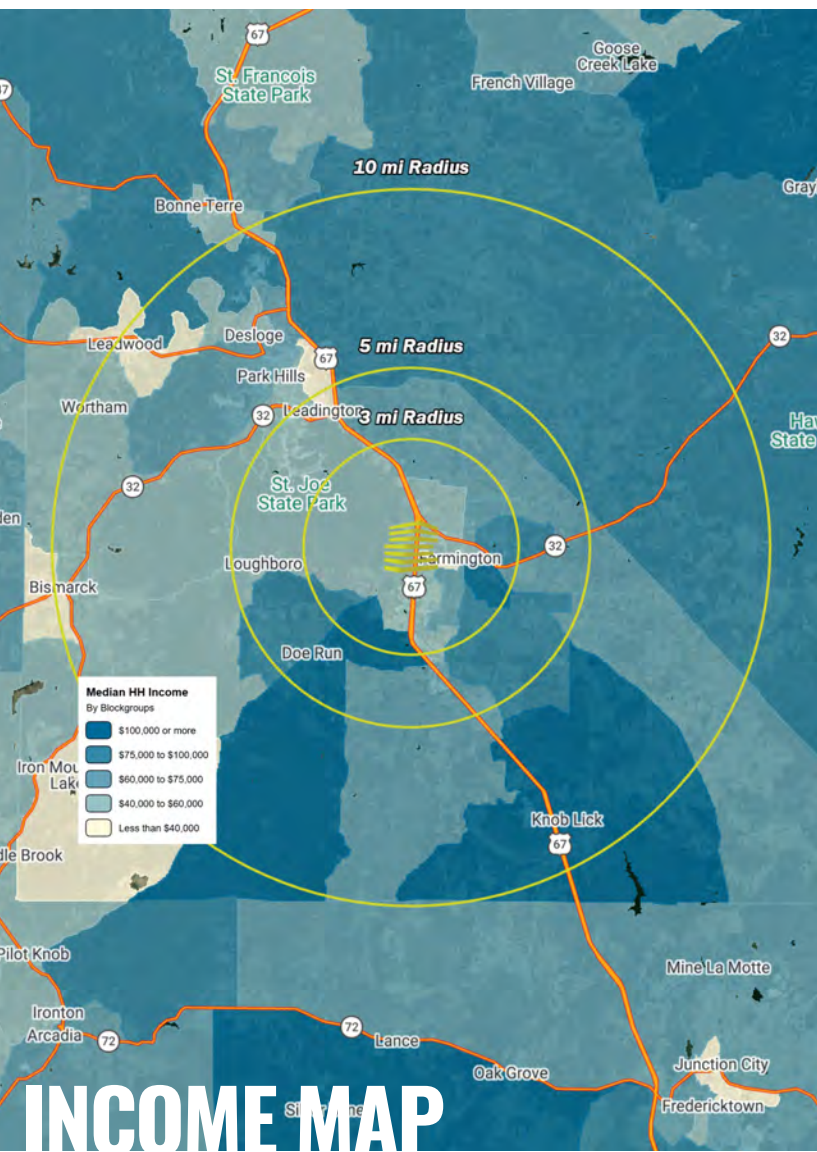

TRADE AREA OVERVIEW

FARMINGTON, MISSOURI IS LOCATED JUST ONE HOUR SOUTH OF ST. LOUIS AT THE EDGE OF THE BEAUTIFUL OZARK MOUNTAINS, AND IS SURROUNDED BY NINE OF MISSOURI'S MOST SCENIC STATE PARKS, CHALLENGING GOLF COURSES, AN EXTREME OFF-ROAD RECREATION AREA, HIKING TRAILS, AND FIFTEEN AWARD WINNING VINEYARDS AND WINERIES. FARMINGTON IS HOME TO S&R PRODUCTS, U.S. TOOL AND STARTEK, A CALL CENTER. OTHER MAJOR EMPLOYERS IN THE CITY ARE BJC PARKLAND HEALTH CENTER, CENTENE CORP, USA DRUG AND FARMINGTON CORRECTIONAL CENTER.

FARMINGTON OFFERS A UNIQUE MIX OF DINING VENUES THAT INCLUDE SOME OF THE REGION'S MOST ACCLAIMED LOCAL CUISINE FROM COMFORT FOOD TO EXQUISITE UPSCALE RESTAURANTS. SITUATED IN TURN-OF-THE-CENTURY HISTORIC BUILDINGS, A VARIETY OF QUAIN LOCALY OWNED SHOPS AND RESTAURANTS LINE THE DOWNTOWN STREETS. OVER 400 HOTEL GUEST ROOMS CAN BE FOUND CONVENIENTLY CLOSE TO SHOPPING, DINING AND AREA ATTRACTIONS. AL'S PLACE - TRANSAMERICA TRAIL INN IS LOCATED IN DOWNTOWN FARMINGTON AND CATERES EXCLUSIVELY TO BICYCLISTS RIDING THE TRANSAMERICA TRAIL.

LOCAL ATTRACTIONS FOR THE KIDS INCLUDE THE FARMINGTON WATER PARK FEATURING TWO EXCITING SLIDES, A PEACEFUL FLOAT DOWN THE LAZY RIVER AND AN INTERACTIVE AQUATIC PLAYGROUND. THE FARMINGTON SK8 PARK, THE LARGEST SKATE PARK IN SOUTHEAST MISSOURI, IS LOCATED IN HISTORIC DOWNTOWN FARMINGTON AND OPEN DAILY WITH FREE ADMISSION. THE FARMINGTON DISC GOLF COURSE, LOCATED IN ENGLER PARK, FEATURES THE REGION'S NEWEST 18-HOLE COURSE AND IS OPEN TO THE PUBLIC WITH NO FEES TO PLAY.

DEMOGRAPHICS

	3 mile	5 mile	10 mile
POPULATION	20,177	26,345	50,094
HOUSEHOLDS	7,498	9,848	19,578
EMPLOYEES	9,644	10,494	14,234
MED HH INCOME	\$64,713	\$65,876	\$65,017

AREA RETAIL | RESTAURANTS

Walmart

JCPenney

petco

MENARDS®

RURAL KING
EST'D 1960
AMERICA'S FARM & HOME STORE

ALDI

HOBBY LOBBY




Schnucks

AMC THEATRES

five BELOW®

FAMOUS footwear™

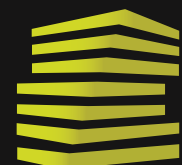


LOCATION.
commercial real estate



REALTY RESOURCES
MEMBER

www.LocationCRE.com

THE INFORMATION IN THIS FLYER HAS BEEN OBTAINED FROM SOURCES BELIEVED RELIABLE. WHILE WE DO NOT DOUBT ITS ACCURACY, WE HAVE NOT VERIFIED IT AND MAKE NO GUARANTEE ABOUT IT. IT IS YOUR RESPONSIBILITY TO INDEPENDENTLY CONFIRM ITS ACCURACY AND COMPLETENESS. ANY PROJECTIONS, OPINIONS, ASSUMPTIONS OR ESTIMATES USED ARE FOR EXAMPLE ONLY AND DO NOT REPRESENT THE CURRENT OR FUTURE PERFORMANCE OF THE PROPERTY. THE VALUE OF THIS TRANSACTION TO YOU DEPENDS ON TAX AND OTHER FACTORS WHICH SHOULD BE EVALUATED BY YOUR TAX, FINANCIAL AND LEGAL ADVISORS. YOU AND YOUR ADVISORS SHOULD CONDUCT A CAREFUL, INDEPENDENT INVESTIGATION OF THE PROPERTY TO DETERMINE TO YOUR SATISFACTION THE SUITABILITY OF THE PROPERTY FOR YOUR NEEDS.

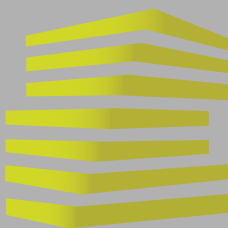

FARMINGTON CROSSINGS

SITE PLAN + DETAILS

JOE LODES


314.818.1564 (OFFICE)
314.852.8234 (MOBILE)
Joe@LocationCRE.com

TIM McFARLAND

314.818.1550 x 119 (OFFICE)
636.279.0104 (MOBILE)
Tim@LocationCRE.com

SCOTT BITNEY

314.818.1550 x 104 (OFFICE)
314.276.4673 (MOBILE)
Scott@LocationCRE.com

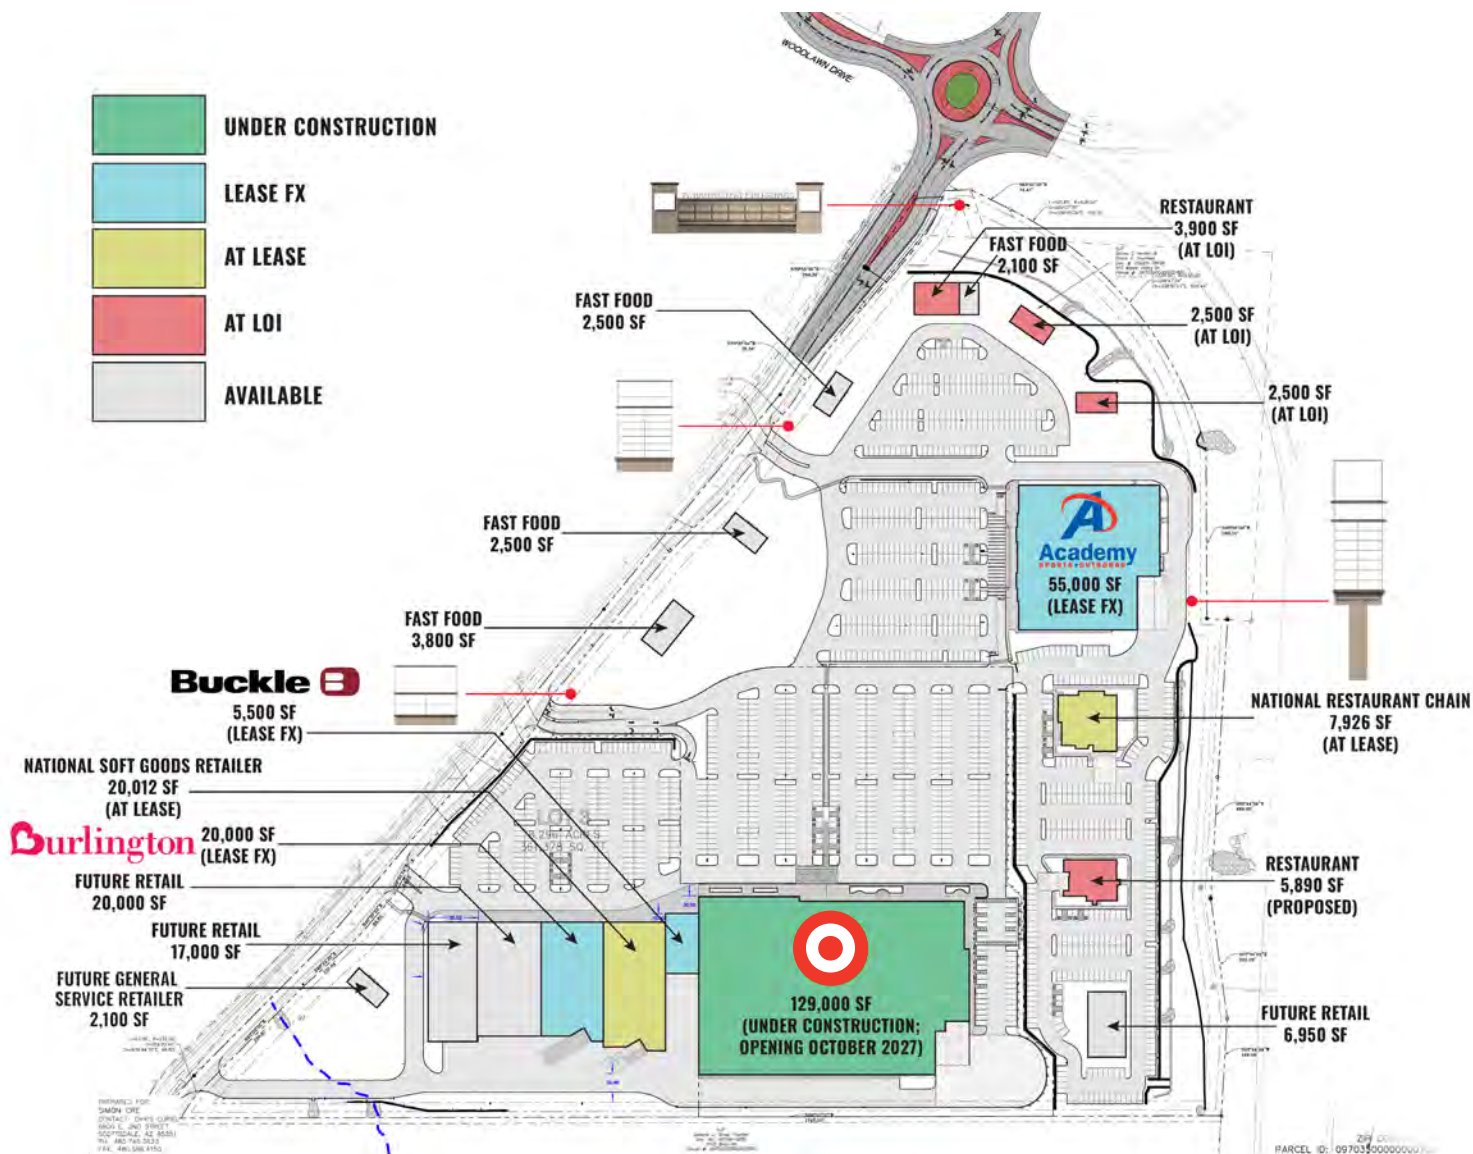

NEW TARGET ANCHORED POWER CENTER LOCATED AT HIGHWAY 67 & WOODLAWN DRIVE IN FARMINGTON, MO

- GREAT VISIBILITY TO NEARLY 27,000 VPD ON HIGHWAY 67
- AREA COTENANCY INCLUDES MAJOR RETAILERS SUCH AS WALMART, PETCO, JCPENNEY, ALDI, MENARDS, SCHNUCKS, AND FIVE BELOW
- JUNIOR BOX, SHOP SPACES, AND PADS ARE STILL AVAILABLE
- PLEASE CALL BROKER FOR PRICING AND ADDITIONAL DETAILS




LOCATION.
commercial real estate

f @ in REALTY RESOURCES MEMBER

www.LocationCRE.com

THE INFORMATION IN THIS FLYER HAS BEEN OBTAINED FROM SOURCES BELIEVED RELIABLE. WHILE WE DO NOT DOUBT ITS ACCURACY, WE HAVE NOT VERIFIED IT AND MAKE NO GUARANTEE ABOUT IT. IT IS YOUR RESPONSIBILITY TO INDEPENDENTLY CONFIRM ITS ACCURACY AND COMPLETENESS. ANY PROJECTIONS, OPINIONS, ASSUMPTIONS OR ESTIMATES USED ARE FOR EXAMPLE ONLY AND DO NOT REPRESENT THE CURRENT OR FUTURE PERFORMANCE OF THE PROPERTY. THE VALUE OF THIS TRANSACTION TO YOU DEPENDS ON TAX AND OTHER FACTORS WHICH SHOULD BE EVALUATED BY YOUR TAX, FINANCIAL AND LEGAL ADVISORS. YOU AND YOUR ADVISORS SHOULD CONDUCT A CAREFUL, INDEPENDENT INVESTIGATION OF THE PROPERTY TO DETERMINE TO YOUR SATISFACTION THE SUITABILITY OF THE PROPERTY FOR YOUR NEEDS.

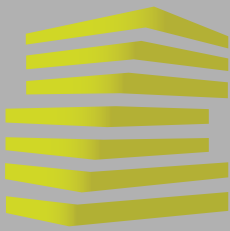

FARMINGTON CROSSINGS

DEVELOPMENT PHOTOS & RENDERINGS

JOE LODES

314.818.1564 (OFFICE)
314.852.8234 (MOBILE)
Joe@LocationCRE.com

TIM McFARLAND

314.818.1550 x 119 (OFFICE)
636.279.0104 (MOBILE)
Tim@LocationCRE.com

SCOTT BITNEY

314.818.1550 x 104 (OFFICE)
314.276.4673 (MOBILE)
Scott@LocationCRE.com

PHOTOS FROM SEPTEMBER 10, 2026



TYP. SIDE ELEVATION

SCALE: 1/8" = 1'-0"




LOCATION.
commercial real estate



www.LocationCRE.com

THE INFORMATION IN THIS FLYER HAS BEEN OBTAINED FROM SOURCES BELIEVED RELIABLE. WHILE WE DO NOT DOUBT ITS ACCURACY, WE HAVE NOT VERIFIED IT AND MAKE NO GUARANTEE ABOUT IT. IT IS YOUR RESPONSIBILITY TO INDEPENDENTLY CONFIRM ITS ACCURACY AND COMPLETENESS. ANY PROJECTIONS, OPINIONS, ASSUMPTIONS OR ESTIMATES USED ARE FOR EXAMPLE ONLY AND DO NOT REPRESENT THE CURRENT OR FUTURE PERFORMANCE OF THE PROPERTY. THE VALUE OF THIS TRANSACTION TO YOU DEPENDS ON TAX AND OTHER FACTORS WHICH SHOULD BE EVALUATED BY YOUR TAX, FINANCIAL AND LEGAL ADVISORS. YOU AND YOUR ADVISORS SHOULD CONDUCT A CAREFUL, INDEPENDENT INVESTIGATION OF THE PROPERTY TO DETERMINE TO YOUR SATISFACTION THE SUITABILITY OF THE PROPERTY FOR YOUR NEEDS.

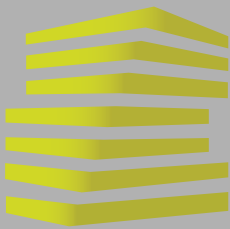

FARMINGTON CROSSINGS

MARKET AERIAL

JOE LODES

314.818.1564 (OFFICE)
314.852.8234 (MOBILE)
Joe@LocationCRE.com

TIM McFARLAND

314.818.1550 x 119 (OFFICE)
636.279.0104 (MOBILE)
Tim@LocationCRE.com

SCOTT BITNEY

314.818.1550 x 104 (OFFICE)
314.276.4673 (MOBILE)
Scott@LocationCRE.com

