

+/-1,164 SF

For Lease

Ashe Road Business Center
4300-4600 Ashe Road
Bakersfield, CA 93313

Reduced Lease Rate - \$995/mo.

Free Rent Incentive: One (1) month of free rent on a two (2) year lease term, or two (2) months of free rent on a three (3) year lease term.

Cameron Mahoney

Senior Vice President | Principal
License No. 01937802
+1 661 631 3814
cameron.mahoney@colliers.com

Jason Alexander

Senior Vice President | Principal
License No. 01360995
+1 661 631 3818
jason.alexander@colliers.com

Colliers International

10000 Stockdale Hwy, Suite 102
Bakersfield, CA 93311
+1 661 631 3800
www.colliers.com/bakersfield

Ashe Road Business Center is located on the northeast corner of Ashe Road and District Boulevard in the heart of the Ashe Road Business Park in Southwest Bakersfield, California. This location provides easy access to Freeway 99, linking Los Angeles to the south and Fresno to the north.

Features & Amenities

- Ashe Road Business Park is multi-tenant business/industrial park
- M-2 City of Bakersfield Zoning
- 4.90 acre lot
- Concrete tilt-up construction
- High visibility and frontage on both Ashe Road and District Blvd
- 12' x 14' roll-up doors - Available in most units
- Seperate utilities
- Utilities:
 - Water: California Water Company
 - Electric: PG&E
 - Power: 120/208 Volt, 200 Amp, 3 Phase
 - Gas: PG&E
- Professional Property Management





Availability (APPROX)

Suite 204

+/- 1,164 SF


Basic Lease Rate

\$995/mo. Industrial Gross - Office/Warehouse

* Free Rent Incentive: One (1) month of free rent on a two (2) year lease term, or two (2) months of free rent on a three (3) year lease term.

Floor Plan

Suite 204
+/- 1,164 SF
Available

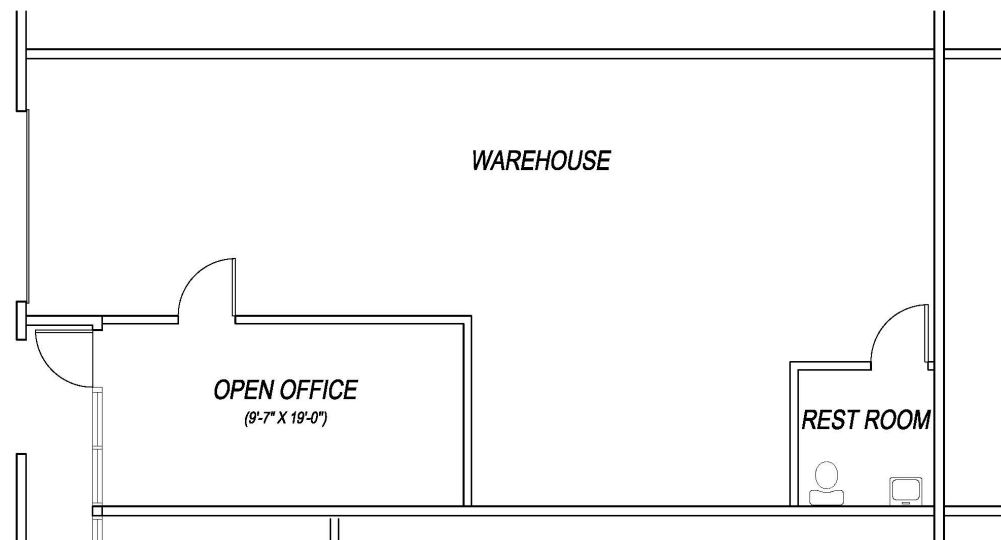

Floor Plan not to scale



Availability (APPROX)

Suite 207

+/- 1,164 SF


Basic Lease Rate

\$1,200/mo. Industrial Gross - Office/Warehouse

* Free Rent Incentive: One (1) month of free rent on a two (2) year lease term, or two (2) months of free rent on a three (3) year lease term.

Floor Plan

Suite 207
+/- 1,164 SF
Available

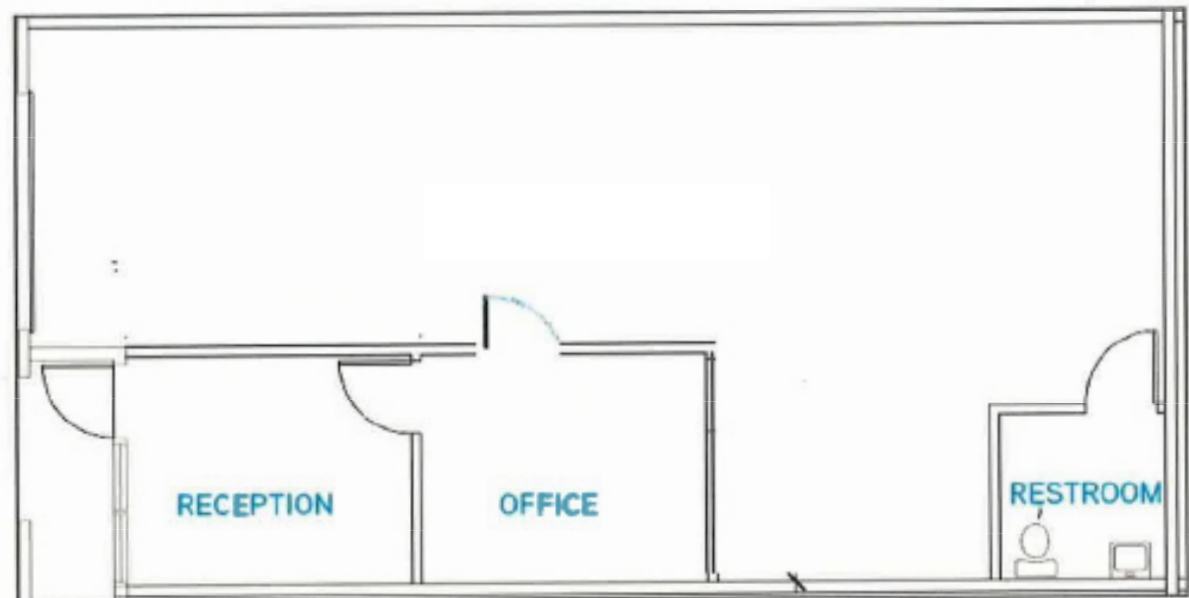

Floor Plan not to scale



Availability (APPROX)

Suite 213

+/- 1,164 SF


Basic Lease Rate

\$995/mo. Industrial Gross

* Free Rent Incentive: One (1) month of free rent on a two (2) year lease term, or two (2) months of free rent on a three (3) year lease term.


Floor Plan

Suite 213
+/- 1,164 SF
Available

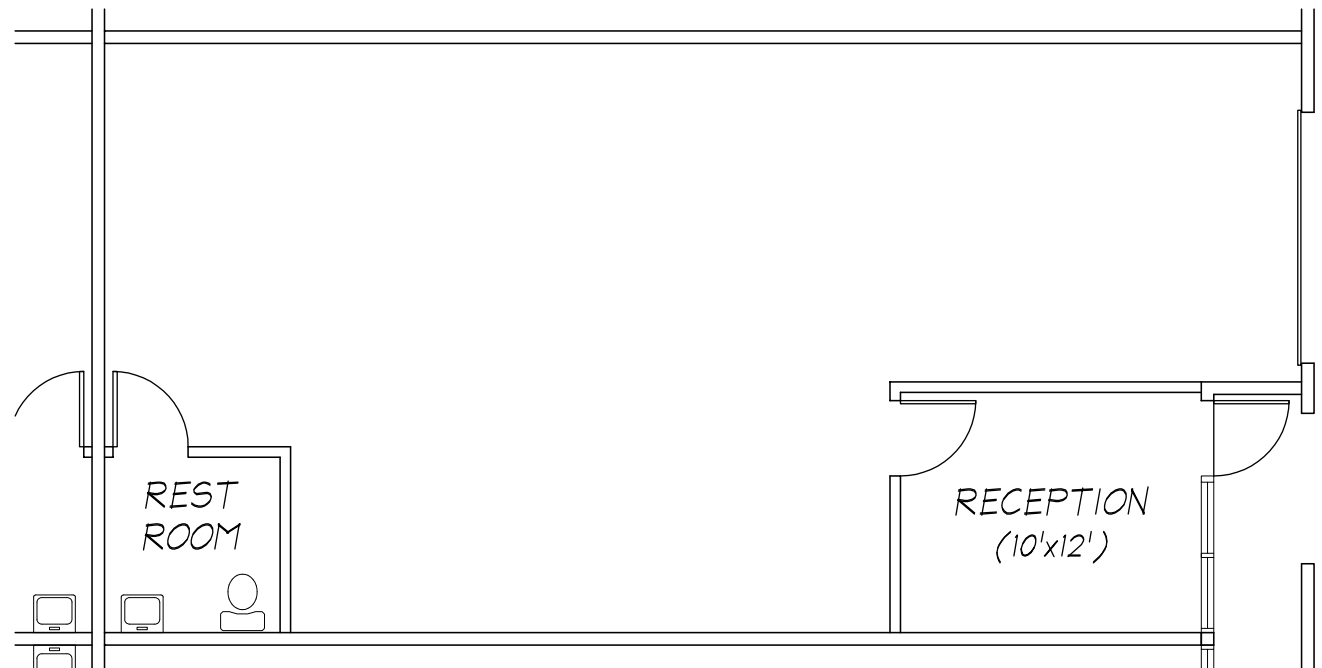

Floor Plan not to scale

Site Plan

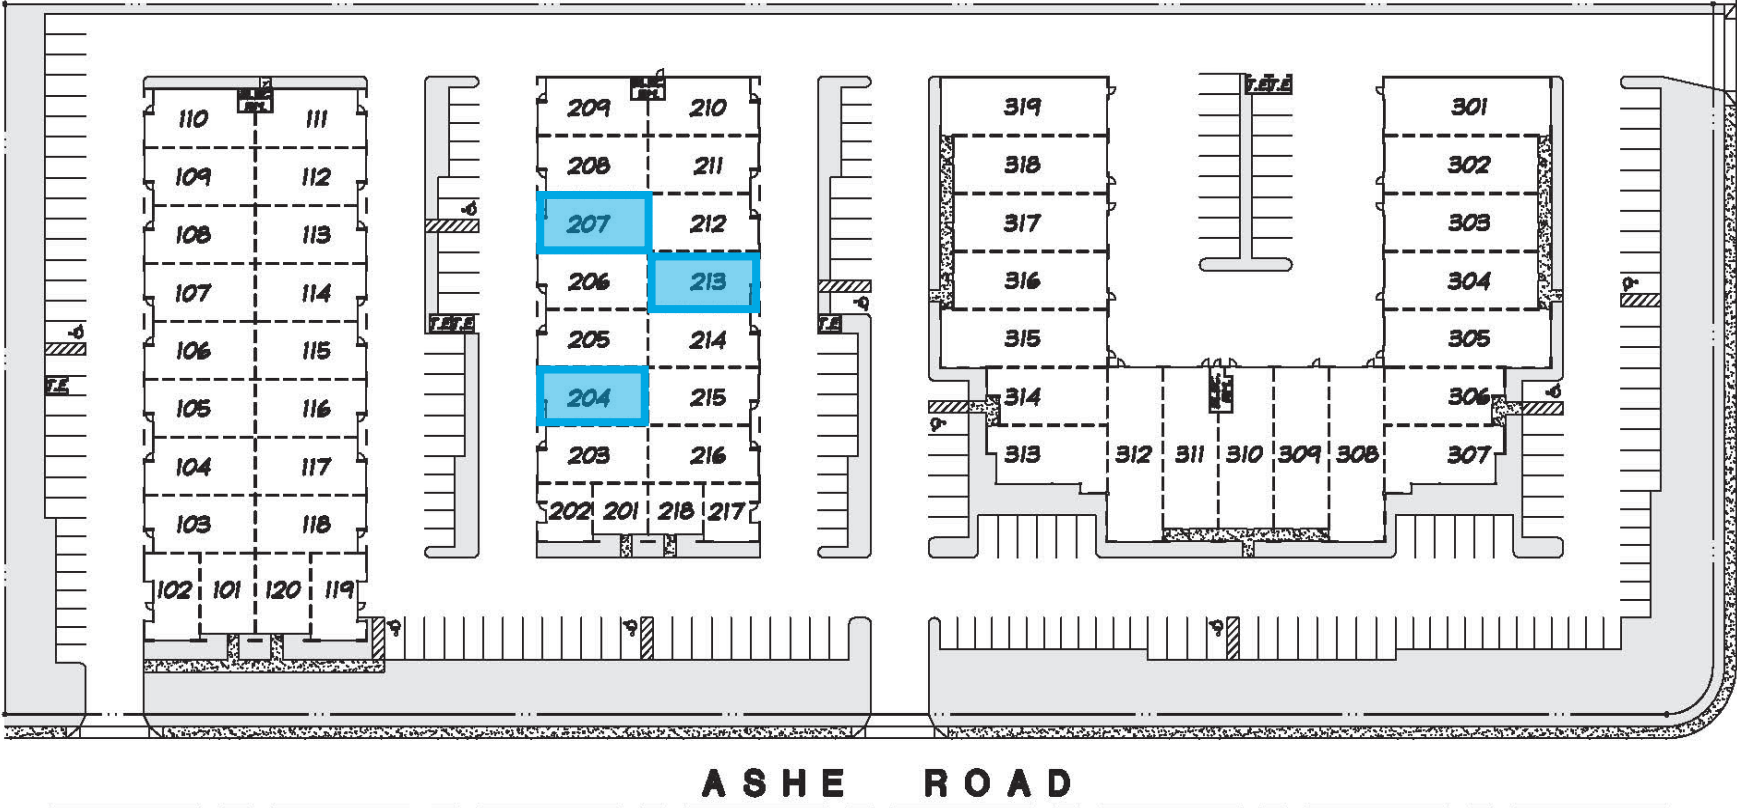

SITE PLAN NOT TO SCALE

White Lane

Nearby services



Fed Ex Freight



Michael Flooring



Ewing Irrigation



Hansen's Moving



Panama Buena Vista School District



U-Haul Moving & Storage



Schirra Court



Ashe Road



Ashe Road Business Center



District Blvd



Colliers

10000 Stockdale Hwy, Suite 102
Bakersfield, CA 93311
P: +1 661 631 3800
F: +1 661 631 3829
colliers.com/bakersfield

Cameron Mahoney

Senior Vice President | Principal
License No. 01937802
+1 661 631 3814
cameron.mahoney@colliers.com

Jason Alexander

Senior Vice President | Principal
License No. 01360995
+1 661 631 3818
jason.alexander@colliers.com

This document has been prepared by Colliers International for advertising and general information only. Colliers International makes no guarantees, representations or warranties of any kind, expressed or implied, regarding the information including, but not limited to, warranties of content, accuracy and reliability. Any interested party should undertake their own inquiries as to the accuracy of the information. Colliers International excludes unequivocally all inferred or implied terms, conditions and warranties arising out of this document and excludes all liability for loss and damages arising there from. This publication is the copyrighted property of Colliers International and/or its licensor(s). ©2026. All rights reserved.