

# 14525 South Bascom Ave

Los Gatos, CA 95032  
[www.cbre.com](http://www.cbre.com)

±990 SF



# Floor Plan

14525 S. Bascom  
Los Gatos, CA 95032





NOT TO SCALE

## Property Highlights

- + ±990 SF
- + Recently remodeled reception area with custom cabinetry
- + 4 Exam rooms with sinks
- + 2 Private doctor's office
- + Private/exterior entrance
- + Call to Tour

# Photos


14525 S. Bascom  
Los Gatos, CA 95032

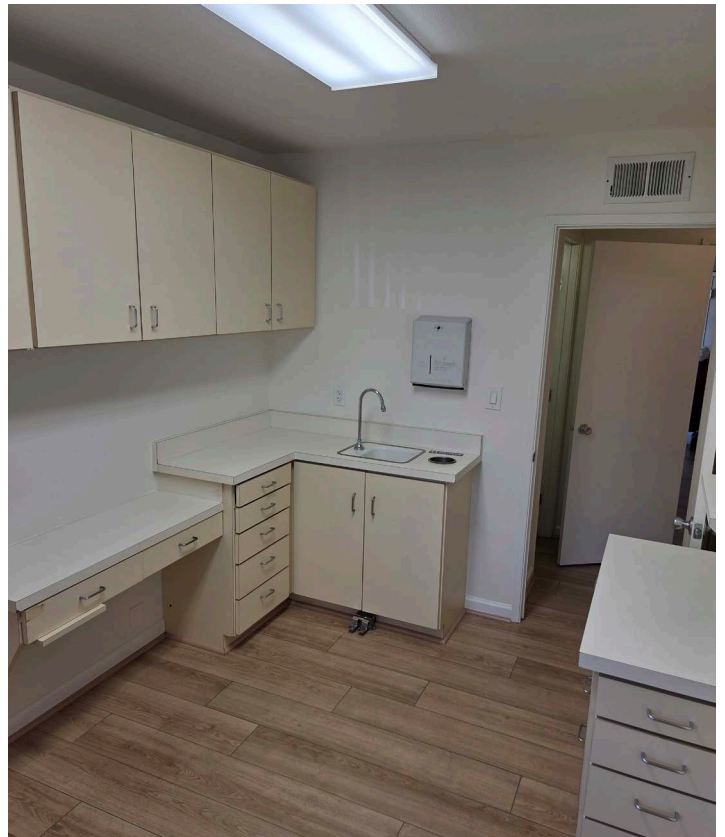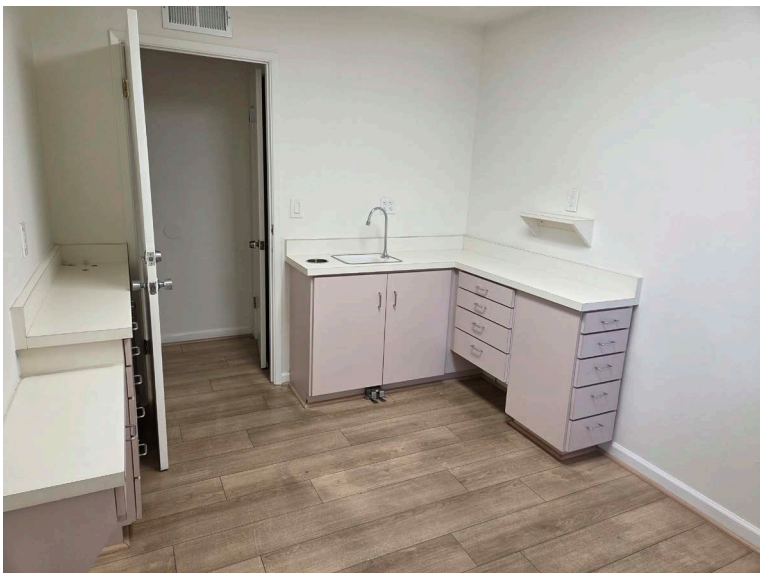



# Map

14525 S. Bascom  
Los Gatos, CA 95032

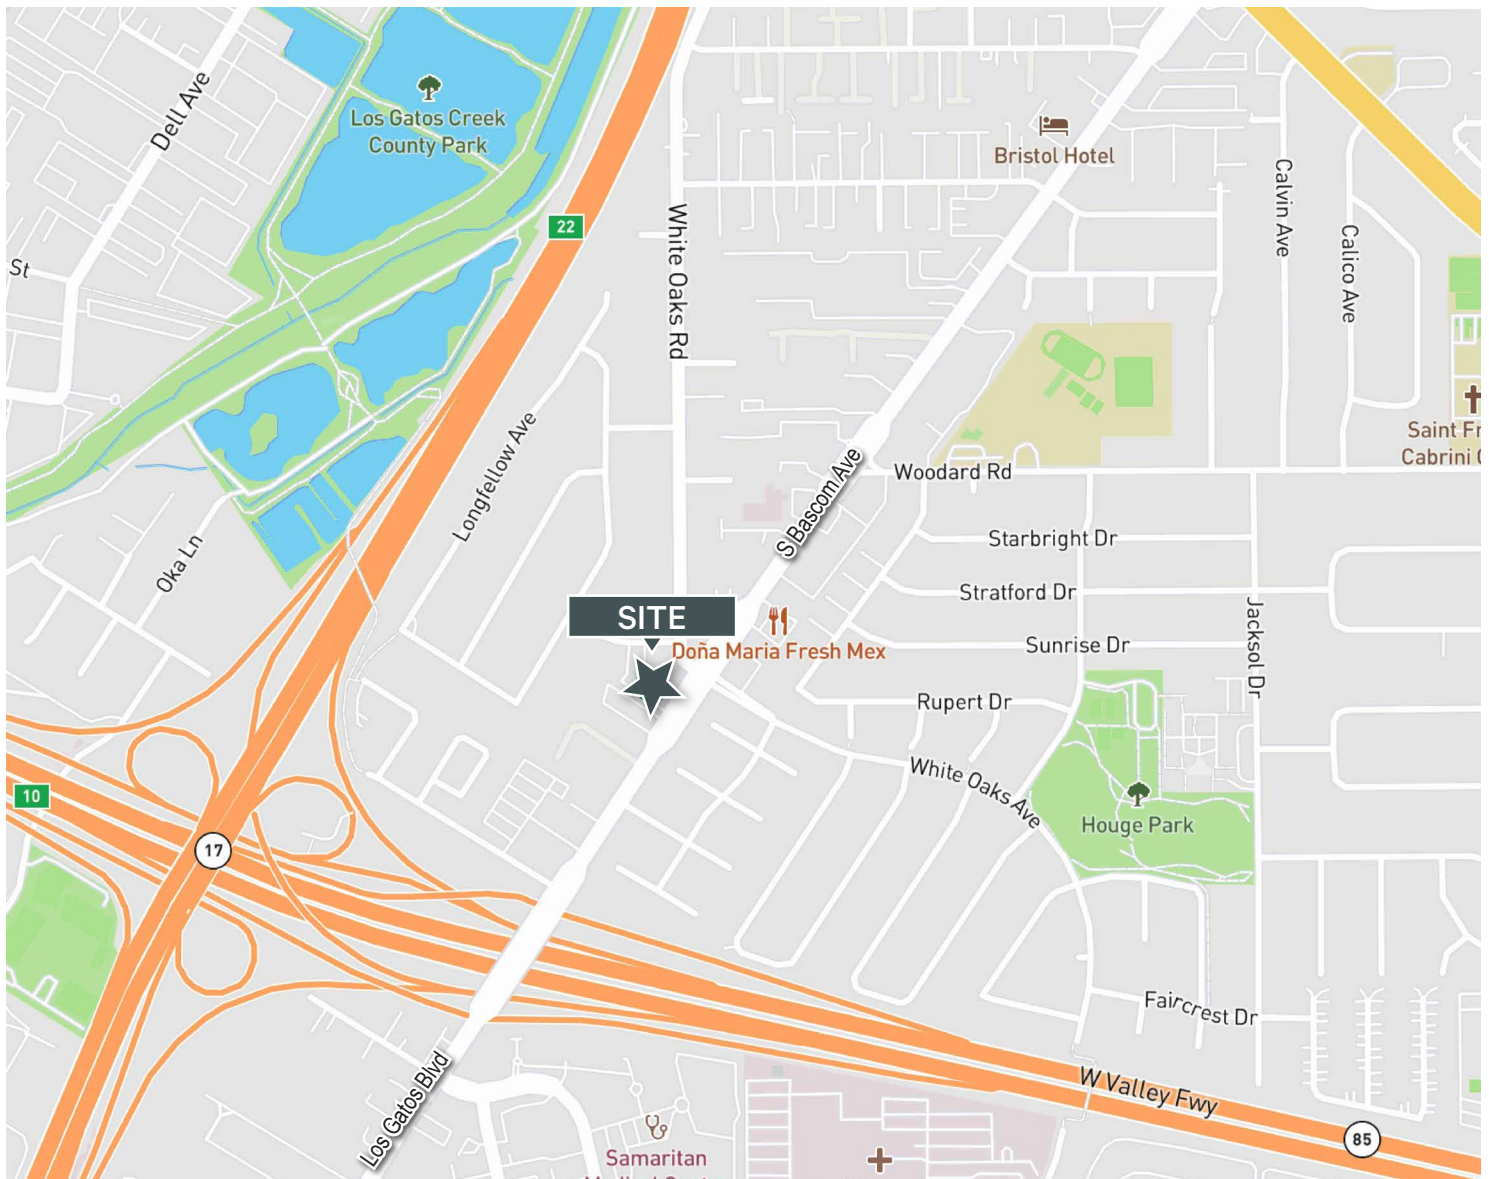

## Contact Us

### Paul Lyles

First Vice President  
+1 408 453 7443  
paul.lyles@cbre.com  
Lic. 01236021

### Thor Wiles

Vice President  
+1 408 453 7478  
thor.wiles@cbre.com  
Lic. 01237980

© 2025 CBRE, Inc. All rights reserved. This information has been obtained from sources believed reliable, but has not been verified for accuracy or completeness. You should conduct a careful, independent investigation of the property and verify all information. Any reliance on this information is solely at your own risk. CBRE and the CBRE logo are service marks of CBRE, Inc. All other marks displayed on this document are the property of their respective owners, and the use of such logos does not imply any affiliation with or endorsement of CBRE. Photos herein are the property of their respective owners. Use of these images without the express written consent of the owner is prohibited.