


Colors & Materials

- 1 ARTISAN SHIPLAP SIDING BY JAMES HARDIE W/ PAINT FINISH
COLOR: DUNN EDWARDS, DET519 SHUTTERS
- 2 ARTISAN SHIPLAP SIDING BY JAMES HARDIE W/ PAINT FINISH
COLOR: DUNN EDWARDS, DET680 ESPRESSO MACCHIATO
- 3 STONE BY CORONADO STONE
STYLE: ROMAN BRICK, COLOR: SORANO
- 4 LAHABRA STUCCO W/ PAINT FINISH OR EQ.
SANTA BARBARA MISSION FINISH
COLOR: DUNN EDWARDS, DET455 COPPER MINING
- 5 LAHABRA STUCCO W/ PAINT FINISH OR EQ.
SANTA BARBARA MISSION FINISH
COLOR: DUNN EDWARDS, DET680 ESPRESSO MACCHIATO
- 6 LAHABRA STUCCO W/ PAINT FINISH OR EQ.
SANTA BARBARA MISSION FINISH
COLOR: DUNN EDWARDS, DE6216 BARREL STOVE
- 7 LAHABRA STUCCO W/ PAINT FINISH OR EQ.
SANTA BARBARA MISSION FINISH
COLOR: DUNN EDWARDS, DET519 SHUTTERS
- 8 LAHABRA STUCCO W/ PAINT FINISH OR EQ.
SANTA BARBARA MISSION FINISH
COLOR: DUNN EDWARDS, DET627 PEWTER PATTERN
- 9 LAHABRA STUCCO W/ PAINT FINISH OR EQ.
SANTA BARBARA MISSION FINISH
COLOR: DUNN EDWARDS, DET648 WHITE PICKET FENCE
- 10 FOAM MOULDING W/ PAINT FINISH
COLOR: DUNN EDWARDS, DET648 WHITE PICKET FENCE
- 11 VINYL WINDOW BY MILGARD - DUAL GLAZING,
COLOR: WHITE
- 12 VINYL SLIDING DOOR BY MILGARD - DUAL GLAZING,
COLOR: WHITE
- 13 STAINLESS STEEL CABLE RAILING
- 14 ENTRY DOOR W/ PAINT FINISH,
COLOR: DUNN EDWARDS, DET680 ESPRESSO MACCHIATO
- 15 GARAGE DOOR
COLOR: DUNN EDWARDS, DET680 ESPRESSO MACCHIATO
- 16 METAL OVERHANG W/ PAINT FINISH
COLOR: DUNN EDWARDS, DET680 ESPRESSO MACCHIATO
- 17 DOOR W/ PAINT FINISH,
COLOR: DUNN EDWARDS, DET680 ESPRESSO MACCHIATO
- 18 NOT IN USE
- 19 STONE BY CORONADO STONE
STYLE: BELGIUM BRICK, COLOR: BEAR CREEK
- 20 EXTERIOR LED WALL LIGHTING,
KICHLER, WALDEN 12" LED WALL LIGHT TEXTURED BLACK
- 21 EXTERIOR LED WALL LIGHTING,
POSSINI LIGHTING, STANFORD BLACK OUTDOOR LED WALL UP AND DOWNLIGHT

Color Legend

- ARTISAN SHIPLAP SIDING BY JAMES HARDIE W/ PAINT FINISH
COLOR: DUNN EDWARDS, DET519 SHUTTERS 1
- ARTISAN SHIPLAP SIDING BY JAMES HARDIE W/ PAINT FINISH
COLOR: DUNN EDWARDS, DET680 ESPRESSO MACCHIATO 2
- STONE BY CORONADO STONE
STYLE: ROMAN BRICK
COLOR: SORANO 3
- STONE BY CORONADO STONE
STYLE: BELGIUM BRICK
COLOR: BEAR CREEK 19
- EXTERIOR SMOOTH STUCCO W/ PAINTED FINISH,
COLOR: DUNN EDWARDS, DET455 COPPER MINING 4
- EXTERIOR SMOOTH STUCCO W/ PAINTED FINISH,
COLOR: DUNN EDWARDS, DET680 ESPRESSO MACCHIATO 5
- EXTERIOR SMOOTH STUCCO W/ PAINTED FINISH,
COLOR: DUNN EDWARDS, DET6216 BARREL STOVE 6
- EXTERIOR SMOOTH STUCCO W/ PAINTED FINISH,
COLOR: DUNN EDWARDS, DET519 SHUTTERS 7
- EXTERIOR STUCCO W/ PAINTED FINISH,
COLOR: DUNN EDWARDS, DET627 PEWTER PATTERN 8
- EXTERIOR STUCCO W/ PAINTED FINISH,
COLOR: DUNN EDWARDS, DET648 WHITE PICKET FENCE 9

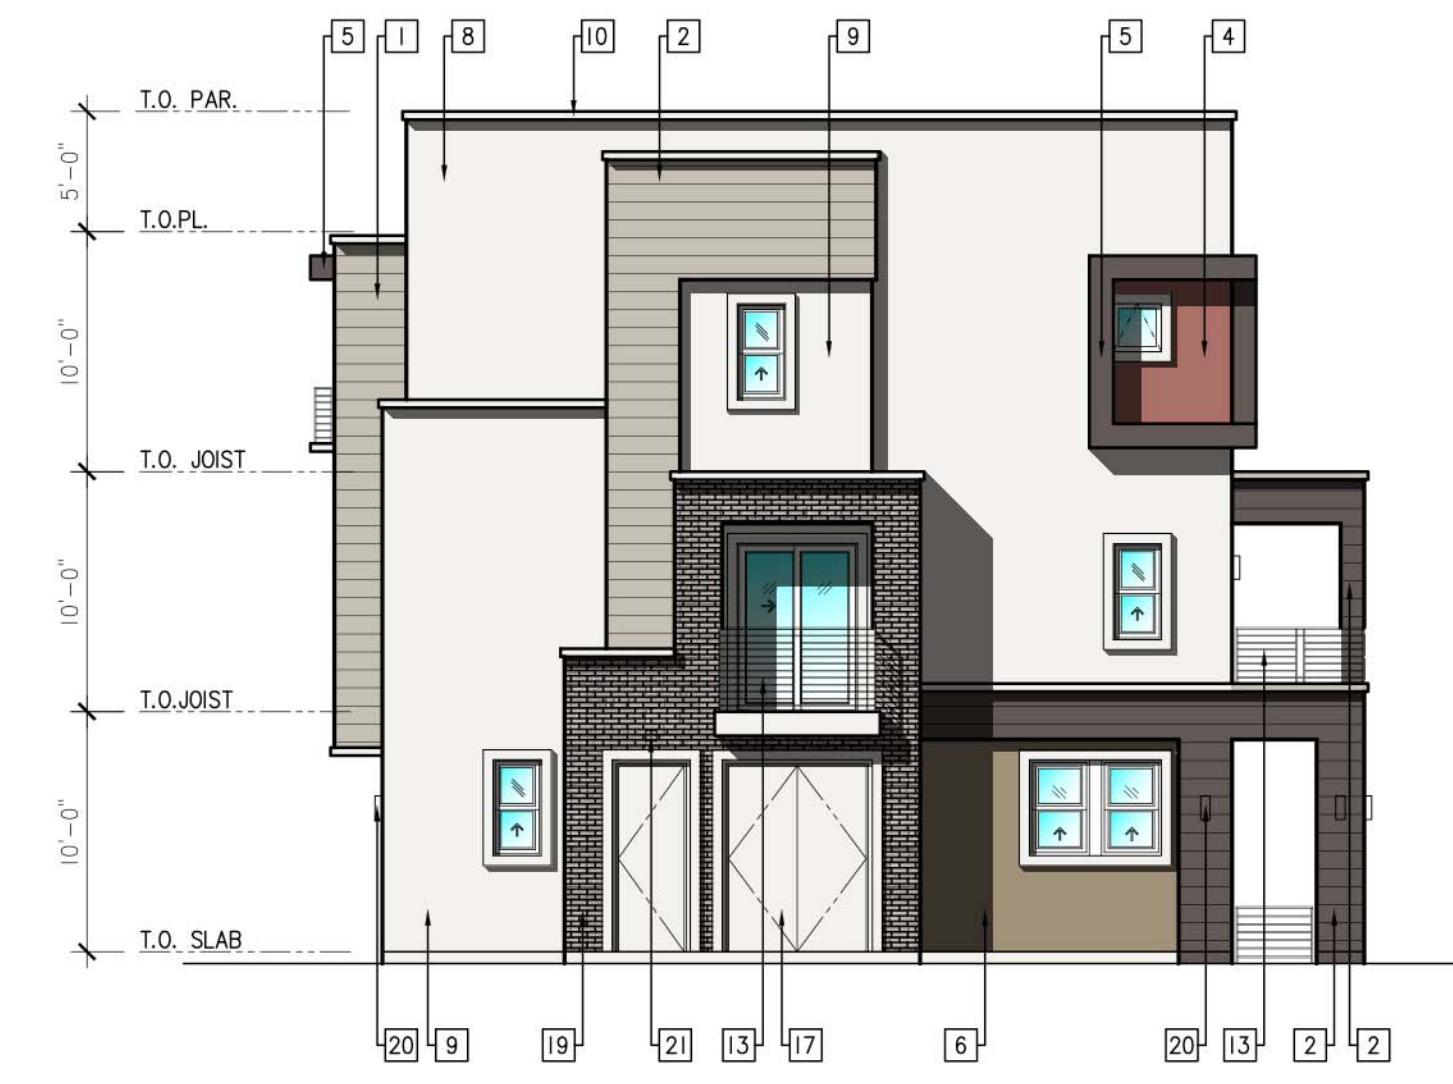


3 Elevation C

SCALE: 1/8"=1'-0"



4 Elevation D

SCALE: 1/8"=1'-0"

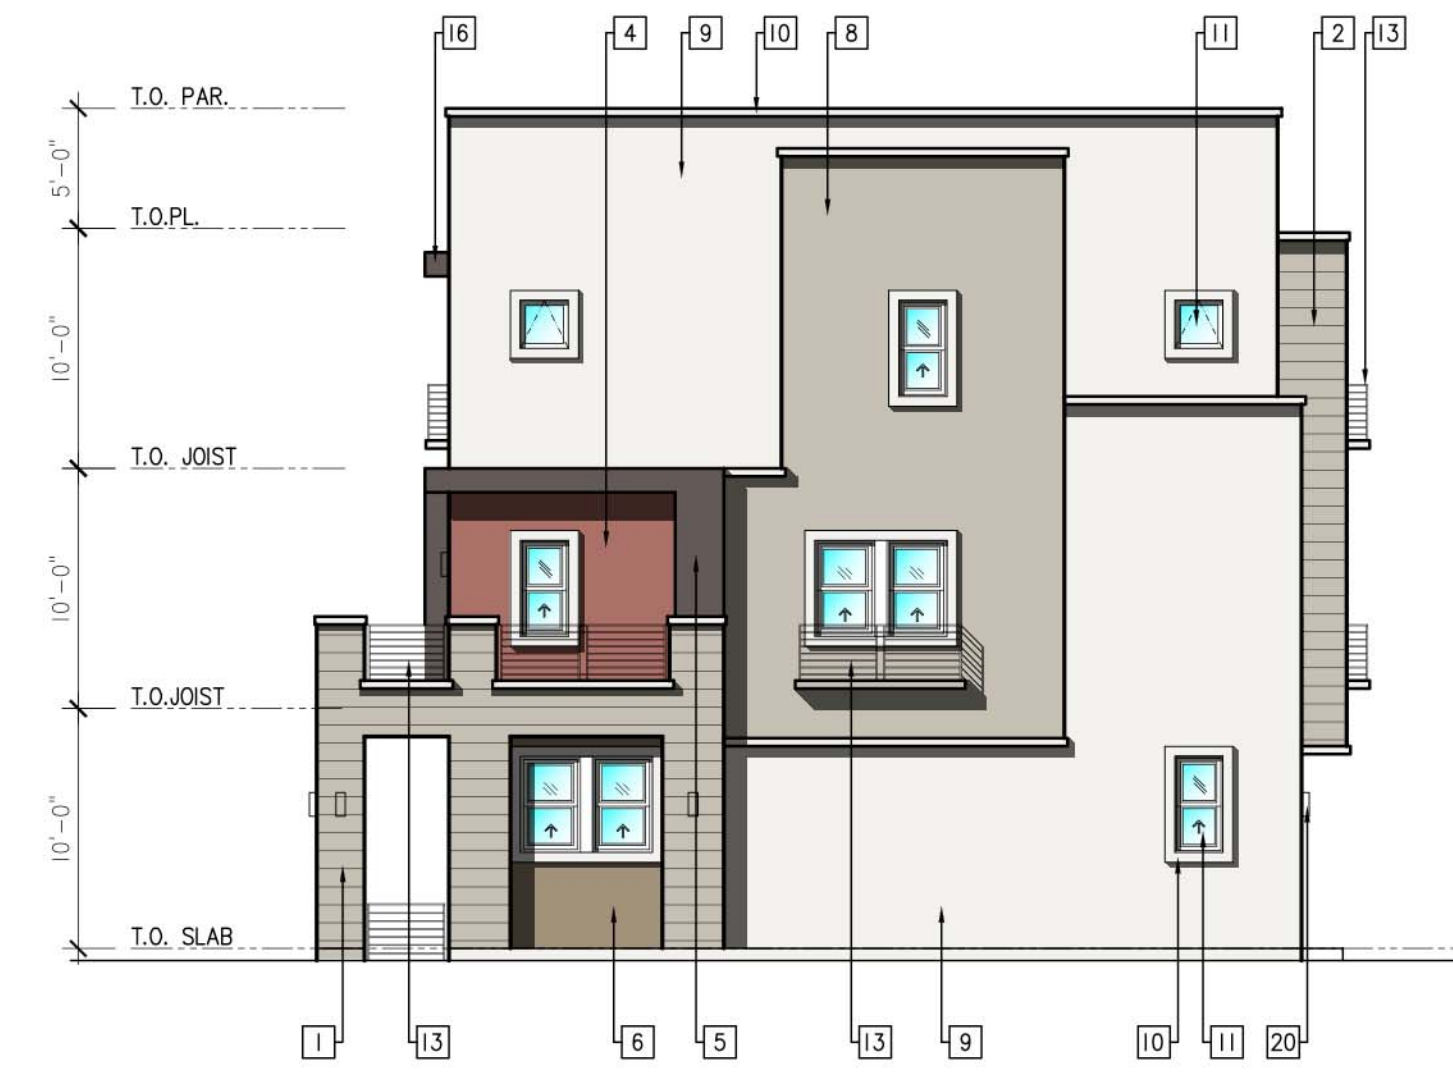

1 Elevation A

SCALE: 1/8"=1'-0"



2 Elevation B

SCALE: 1/8"=1'-0"



W&W LAND DESIGN CONSULTANTS INC.
ARCHITECTURE, CIVIL ENGINEERING & INTERIOR
2335 W. FOOTHILL BLVD., STE 1, UPLAND, CA 91786
PHONE: (909) 608-7118 FAX: (909) 946-1137

PROJECT: **A 37-UNIT RESIDENTIAL (CONDO) DEVELOPMENT**
ADDRESS: 175 & 210 SOUTH G STREET, PERRIS, CA 92570
CLIENT: GRACE SU MEIGUO REALTY GROUP, INC. 12403 CENTRAL AVE., #610 CHINO, CA 91710

ELEVATIONS BUILDING #1

SHEET TITLE:

KEY MAP SEAL/STAMP

JOB NO.	2104AR
DRAWN BY:	AZ
SUPERVISED BY:	TL
CHECKED BY:	TL
PLAN CHECK	_____
PERMIT SET	_____
BID SET	_____

REVISIONS

△	Prelim Planning 1st	06/15/2021
△		
△		
△		
△		
△		

SHEET NO:

A3.01

OF SHEETS
S H E E T

ALL DEAS, REVISIONS, AMENDMENTS AND PLANS ARE REPRESENTED BY THESE DRAWINGS AND THE PROPERTY OF W&W LAND DESIGN CONSULTANTS INC. AND PROTECTED BY THE COPYRIGHT ACT AND OTHER APPLICABLE LAWS. NO PART OF THESE DRAWINGS SHALL BE REPRODUCED OR TRANSMITTED IN ANY FORM OR BY ANY MEANS, ELECTRONIC OR MECHANICAL, INCLUDING PHOTOCOPYING, RECORDING, OR BY ANY INFORMATION STORAGE AND RETRIEVAL SYSTEM, WITHOUT THE WRITTEN PERMISSION OF W&W LAND DESIGN CONSULTANTS INC. THESE DRAWINGS ARE NOT VALID FOR CONSTRUCTION PURPOSES UNLESS EXPRESSEDLY CERTIFIED BY W&W LAND DESIGN CONSULTANTS, INC. FOR CONSTRUCTION ONLY. COPYRIGHT © 2021 W&W LAND DESIGN CONSULTANTS