

TAMPA'S AIRPORT SUBMARKET INFILL WAREHOUSE WITH SECURED YARD



INDUSTRIAL SPACE FOR LEASE

HANNA DISTRIBUTION CENTER

5104 W. Hanna Ave, Tampa, FL 33634

AVAILABLE: February 1, 2026

PROPERTY HIGHLIGHTS

SPACE AVAILABLE:	23,100 SF
OFFICE SF:	2,700 SF
WAREHOUSE SF:	20,400 SF
LOADING:	1 Dock-High Loading Door & 1 Ramp
CLEAR HEIGHT:	22'
COLUMN SPACING:	48'x48'
PARKING:	1:1,000 SF
SPRINKLER:	Wet Pipe
WATER:	Septic
YARD:	A fenced, secured lot located directly across from the premises, ideal for outdoor storage or additional trailer and vehicle parking



CONTACT

Jessica Mizrahi, SIOR
mizrahi@lee-associates.com
D 813.804.0886

Julia Silva, SIOR
jsilva@lee-associates.com
D 813.230.8008

Ben Ewers
bewers@lee-associates.com
D 352.362.8535

LOCATION FEATURES:

Located in a 5-mile radius to Tampa International Airport, conveniently located near the Veterans Expressway, I-275, Hillsborough Avenue, and the Courtney Campbell Causeway.

INDUSTRIAL SPACE FOR LEASE HANNA DISTRIBUTION CENTER

5104 W. Hanna Ave, Tampa, FL 33634

LEE & ASSOCIATES
COMMERCIAL REAL ESTATE SERVICES
TAMPA BAY

AVAILABLE SPACE AND YARD



CONTACT

Jessica Mizrahi, SIOR
mizrahi@lee-associates.com
D 813.804.0886

Julia Silva, SIOR
jsilva@lee-associates.com
D 813.230.8008

Ben Ewers
bewers@lee-associates.com
D 352.362.8535




INDUSTRIAL SPACE FOR LEASE **HANNA DISTRIBUTION CENTER**

5104 W. Hanna Ave, Tampa, FL 33634



FLOOR PLAN

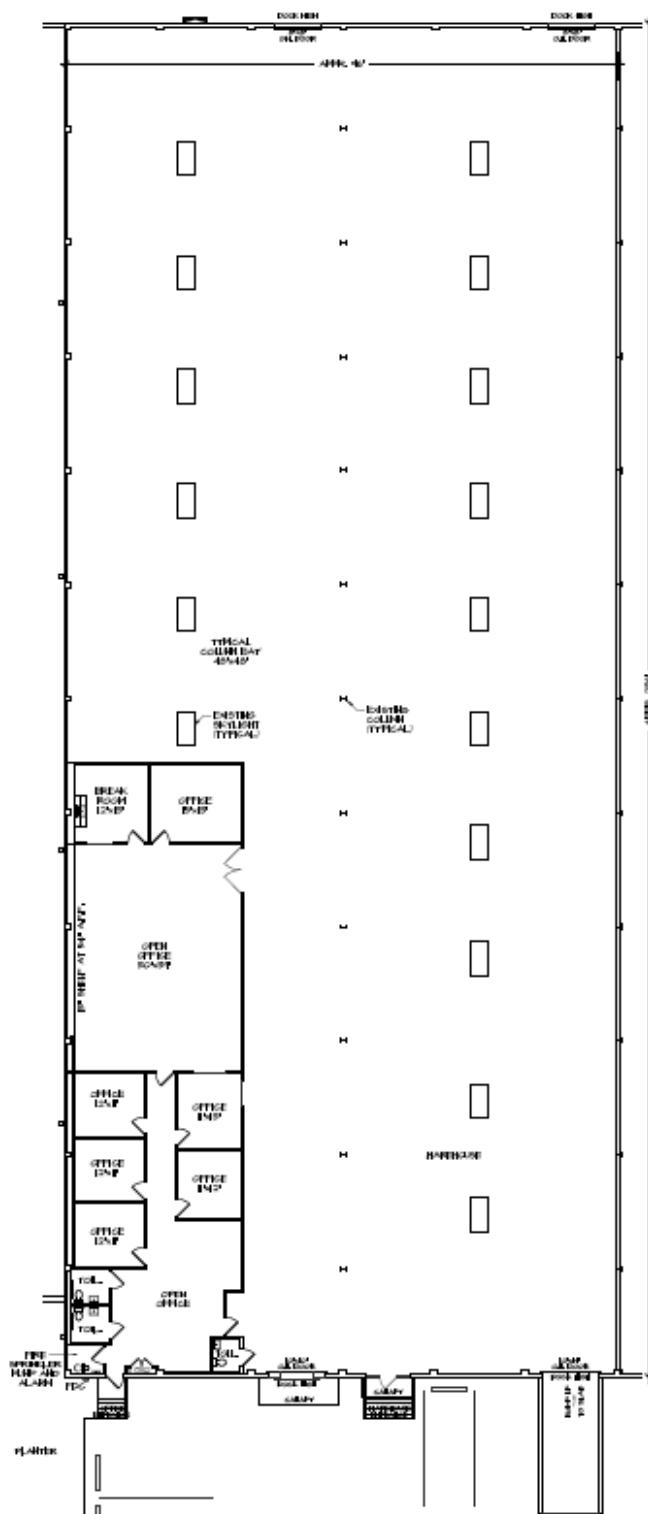

CONTACT

Jessica Mizrahi, SIOR
mizrahi@lee-associates.com
D 813.804.0886

Julia Silva, SIOR
jsilva@lee-associates.com
D 813.230.8008

Ben Ewers
bewers@lee-associates.com
D 352.362.8535

