

Casa Azul Offering Memorandum



12.66±
ACRES

4038 S BABCOCK STREET, MELBOURNE, FL 32904

Eshenbaugh
LAND COMPANY

The Dirt Dog

www.thedirtdog.com



Executive Summary

PROPERTY DESCRIPTION

The opportunity is to acquire a 12.66± acre multifamily development site located at 4038 S Babcock Street in Melbourne, Florida, within Brevard County. The property is approved under the Live Local Act for up to 300 residential units. The site offers a sizable, contiguous footprint suitable for a well scaled multifamily community in the booming high-growth Space Coast market.

LOCATION DESCRIPTION

The property is located just north of Palm Bay Road NE, east of I-95, and south of W New Haven Ave (US 192), providing convenient access to one of South Brevard County's primary commercial and commuter corridors. The site benefits from proximity to new retail, residential neighborhoods, and employment center in Melbourne and Palm Bay, with strong connectivity to I-95 and the greater Space Coast market.

PROPERTY SIZE AND PARCEL ID

12.66± acres / 28 3716-00-763

ZONING

C-C1

PRICE

\$7,950,000

PROJECT HIGHLIGHTS

- Located within the heart of Space Coast region
- Strong fundamentals (new employment centers, strong growth and demand)
- Recent Comparable Sale 0.25 miles north from subject - Andretti Thrill Park for Multifamily Development at \$7.5M in Feb '26"
- Average HH Income of \$77,142 within a 1, 3, and 5 mile radius
- Seller willing to contribute land as part of Joint Venture or open to Seller Financing
- Live Local Zoning which allows for significant tax breaks up to 30%

BROKER CONTACT INFO


Austin McWilliams



Area Director (Orlando) /Advisor

407.710.7374 x118

austin@thedirt dog.com

Area Development Map

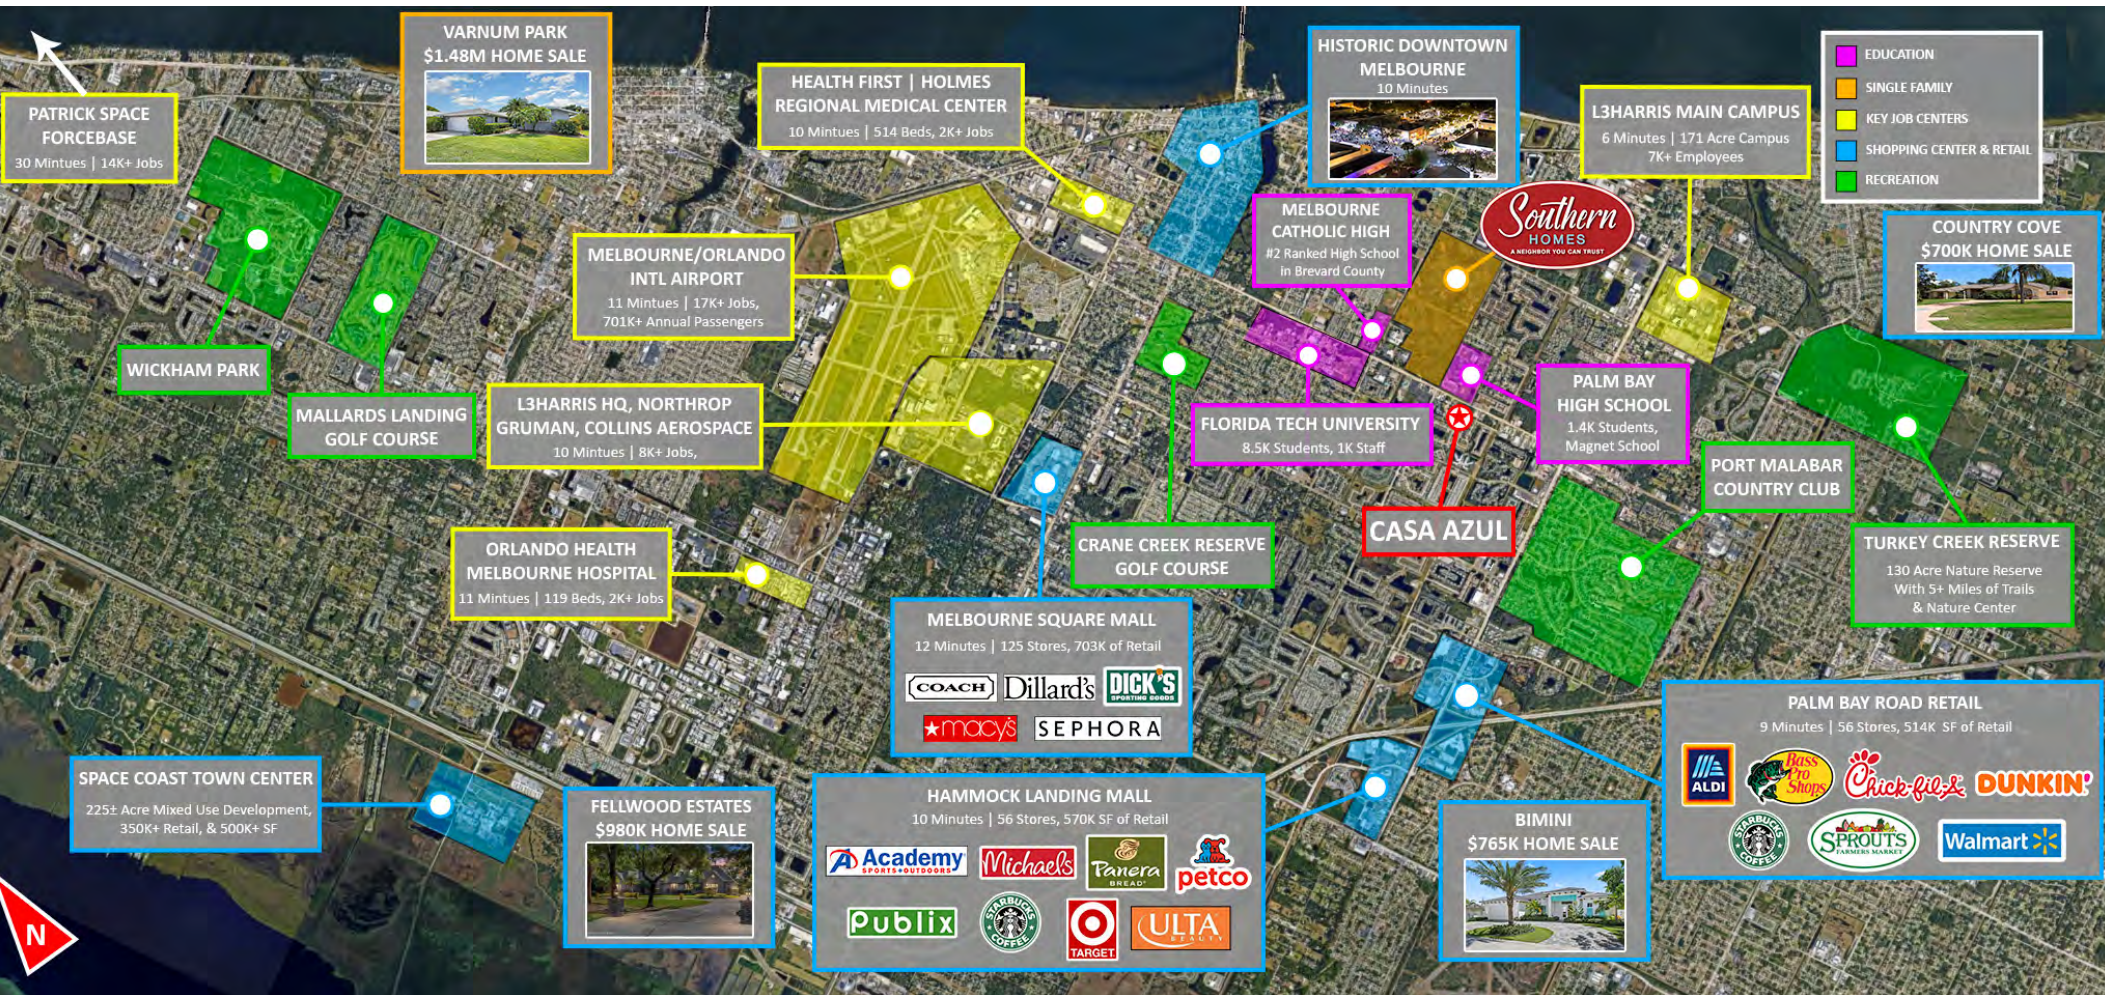

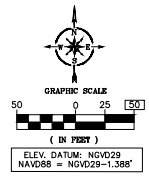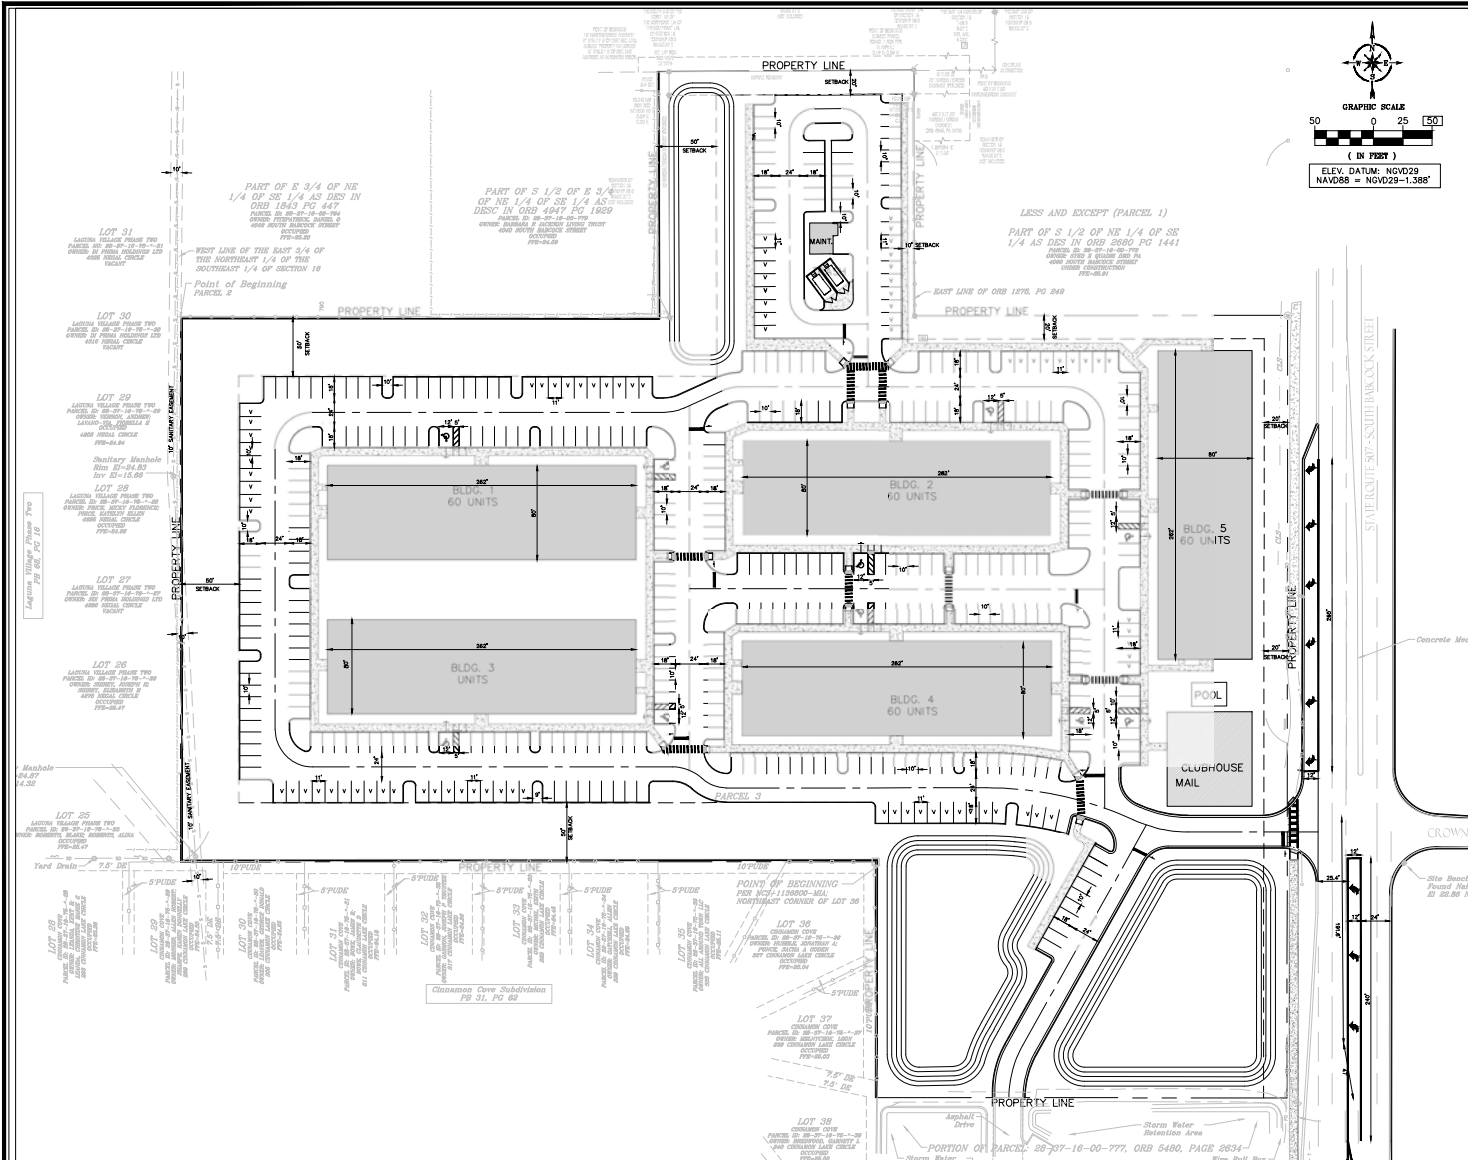

GENERAL STATEMENT:

THE PROPOSED GATED APARTMENT COMMUNITY CONSISTING OF 300 RESIDENTIAL UNITS AT AN OVERALL DENSITY OF 26 UPA, WITH AT LEAST 40% OF THE UNITS ARE 120 AFFORDABLE, UNDER THE INTRODUCED LIVE LOCAL ACT. THE PROPOSED RESIDENTIAL UNITS WILL CONSTRUCTED BE WITHIN 5 BUILDINGS WITH 4 STORY AT A MAXIMUM HEIGHT OF ±40 FEET. THE PROJECT'S AMENITIES WILL INCLUDE: A SWIMMING POOL WITH POOL CABANAS, A CLUBHOUSE INCLUDING A FITNESS ROOM, WELLNESS SPA, DINING AREA, OUTDOOR RECREATION AREA, A DOG PARK, LAWN AREAS, MULTI-PURPOSE ROOMS AS WELL AS OTHER RECREATION ACTIVITIES.

THE PROPOSED PROJECT IS LOCATED AT 4250 S. BABCOCK ST. MELBOURNE, FL 32901. THE PROJECT WILL BE DEVELOPED ON 4 PARCELS ZONED C-1, AND 3 PARCEL (NORTHERN PARCEL) ZONED R-2 WITHIN THE CITY OF MELBOURNE. FOUR PARCELS ARE CURRENTLY UNDEVELOPED AND WOODED. THE NORTHERN PARCEL INCLUDES A SINGLE FAMILY HOUSE THAT WILL BE DEMOLISHED AT PER THE PROPOSED SITE PLAN. THE PROJECT INFRASTRUCTURE WILL INCLUDE SIDEWALKS, PAVED PARKING, POTABLE WATER, SANITARY SEWER, AND TWO STORMWATER DRY PONDS. THE PROJECT ALSO PROPOSES A SHARED ACCESS DRIVE FROM NORTH, WEST, AND SOUTH ENTRANCE OF THE PROPOSED PROJECTS.

- SITE DATA**
1. PARCELS ID: 28-37-16-00-765, 28-37-16-00-770, 28-37-16-00-771, 28-37-16-00-777, 28-37-16-00-778, 28-37-16-00-781, 28-37-16-00-786
 2. ADDRESS: 4250 S. BABCOCK STREET, MELBOURNE, FL 32904
 3. TAX ACCOUNT # 2852617, 2827876, 2827886, 2827885, 2827867 & 2827879
 4. SITE AREA 12.62± AC
 5. EXISTING ZONING: C-C1 (4 PARCELS), & R2 (3 PARCEL)
 6. EXISTING FUTURE LAND USE: MIXED USE
 7. TOTAL NO. OF UNITS: 300 MULTI-FAMILY APARTMENTS (AT LEAST 40% OF THE UNITS 120 ARE AFFORDABLE HOUSING)
 8. PROPOSED DENSITY: 23.7 ± UPA
 9. PROPOSED NUMBER OF PHASES 1
 10. NUMBER OF EXISTING STRUCTURES: 1 EXISTING STRUCTURES
 11. NUMBER OF PROPOSED STRUCTURES: 5 RESIDENTIAL BUILDING WITH CLUBHOUSE INCLUDED.
 12. MAXIMUM PERMITTED HEIGHT: 4 FLOORS, UP TO 48 FEET TALL
 13. PROPOSED HEIGHT: 4 FLOORS, UP TO 48± FEET TALL (WITH AFFORDABLE RESIDENTIAL UNITS)
 14. EXISTING IMPERVIOUS: 2,188 SF
 15. LOT COVERAGE: 549,644 SF 100%
BUILDING AREA 108,500 SF 21.6%
IMPERVIOUS AREA 312,935 SF 56.90%
PERVIOUS AREA 236,709 SF 43.1%
PROPOSED WATER SURFACE: 0 SF 0%
 16. BUILDING SETBACKS: REQUIRED PROVIDED
FRONT 20 20
SIDE INTERIOR (WEST) 50 50
REAR 50 50

PARKING SUMMARY

REQUIRED PARKING RATIO

REQUIRED	PROVIDED
(3 BED. UNIT) 40 UNITS X 2 =	80 SPACES
(2 BED. UNIT) 80 UNITS X 2 =	160 SPACES
(1 BED. UNIT) 160 UNITS X 1 =	160 SPACES
(1BED. AFFORDABLE) 120 UNITS X 1 =	120 SPACES

REQUIRED	PROVIDED
REGULAR (10' WIDE)	336
[V] VISITOR PARKING-(11' WIDE)	84
ACCESSIBLE (12' WIDE)	9
TOTAL PARKING	429

FLOOD NOTE:

THE SUBJECT PROPERTY LIES IN FLOOD ZONES "X" ACCORDING TO FLOOD INSURANCE RATE MAPS, MAP NO. 12009C0516G AND MAP NO. 12009I0518G FOR THE CITY OF MELBOURNE, BREVARD COUNTY, FLORIDA DATED MARCH 17, 2014 AND ISSUED BY THE FEDERAL EMERGENCY MANAGEMENT AGENCY.

VERTICAL DATUM

ELEVATIONS SHOWN HEREON ARE BASED ON THE NORTH AMERICAN VERTICAL DATUM OF 1988 (NAVD 88) BASED ON BREVARD COUNTY BENCHMARK "H6A19" HAVING A PUBLISHED ELEVATION OF 30.182 FEET (NAVD 88)

- SITE NOTES:**
1. STORMWATER FOR THIS SITE WILL MEET ALL REQUIREMENTS OF CHAPTER 50.
 2. PARKING WILL MEET ALL REQUIREMENTS OF APPENDIX D, CHAPTER 9, ARTICLE V.
 3. WATER WILL CONNECT TO THE EXISTING WATER MAIN IN S. BABCOCK STREET.
 4. SEWER WILL CONNECT TO THE EXISTING MAIN IN THE SOUTH WEST SIDE OF THE PROJECT.
 5. THE PROJECT IS ANTICIPATED TO REQUIRE A 8" MASTER WATER/FIRE WATER ASSEMBLY.
 6. LANDSCAPING WILL MEET ALL REQUIREMENTS OF APPENDIX D, CHAPTER 9, ARTICLE XV.
 7. CONSTRUCTION WILL COMPLY WITH THE CITY OF MELBOURNE TECHNICAL, DATED JULY 2016.
 8. SIGNS ON SITE WILL MEET ALL REQUIREMENTS OF APPENDIX D, CHAPTER 11. SEPARATE PERMIT IS REQUIRED.
 9. DUMPSTERS WILL MEET ALL REQUIREMENTS OF APPENDIX D, CHAPTER 9, ARTICLE II. SEPARATE PERMIT IS REQUIRED.
 10. WALL AND FENCES ON SITE WILL MEET ALL REQUIREMENTS OF APPENDIX D, ARTICLE III. SEPARATE PERMIT IS REQUIRED.
 11. ONSITE STORMWATER WILL BE PROVIDED THROUGH DRY PONDS, WITH AN EAST OUTFALL DISCHARGING INTO S. BABCOCK STREET.

CASA AZUL

Revisions:

No.	Date	Description
1		
2		
3		
4		
5		
6		
7		
8		
9		
10		

OVERALL SITE PLAN

Scale: AS NOTED
Design: ELM
Date: 10/1/2020
Project No: 7528005

Release:

Drone Video



Additional Photos



Additional Photos



Additional Photos



Additional Photos



Demographics Map & Report

POPULATION

	1 MILE	3 MILES	5 MILES
Total Population	13,076	72,338	137,565
Average Age	44.0	43.4	44.4
Average Age (Male)	38.2	39.8	41.9
Average Age (Female)	49.3	47.7	47.1

HOUSEHOLDS & INCOME

	1 MILE	3 MILES	5 MILES
Total Households	5,906	29,714	54,504
# of Persons per HH	2.2	2.4	2.5
Average HH Income	\$68,124	\$77,258	\$87,598
Average House Value	\$246,244	\$263,216	\$310,430

2023 American Community Survey (ACS)


TRAVEL TIME TO WORK

	1 MILE	3 MILE	5 MILE
Average Travel Time	26 minutes	26 minutes	27 minutes
Less than 15 min	1,358	7,378	12,696
15-29	2,169	11,986	23,316
30-44 min	625	4,871	9,488
45-59 min	201	1,604	2,895



Average Annual Daily Trips

Vehicle/day (2026)

S Babcock Street	19,000-22,000
Palm Bay Road NE	50,500
E New Haven Ave (US-192)	20,000-30,000

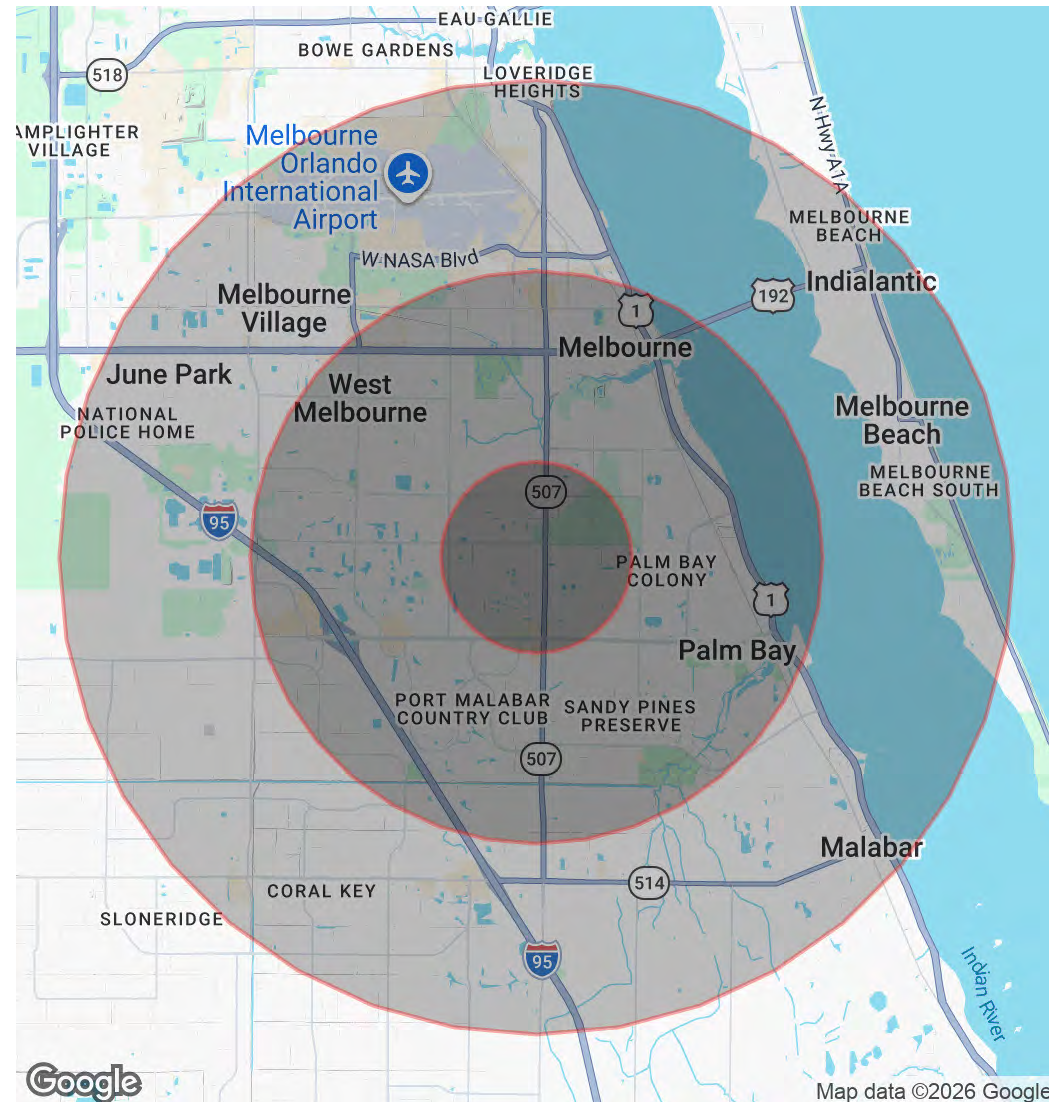

Regional Map / Location Map

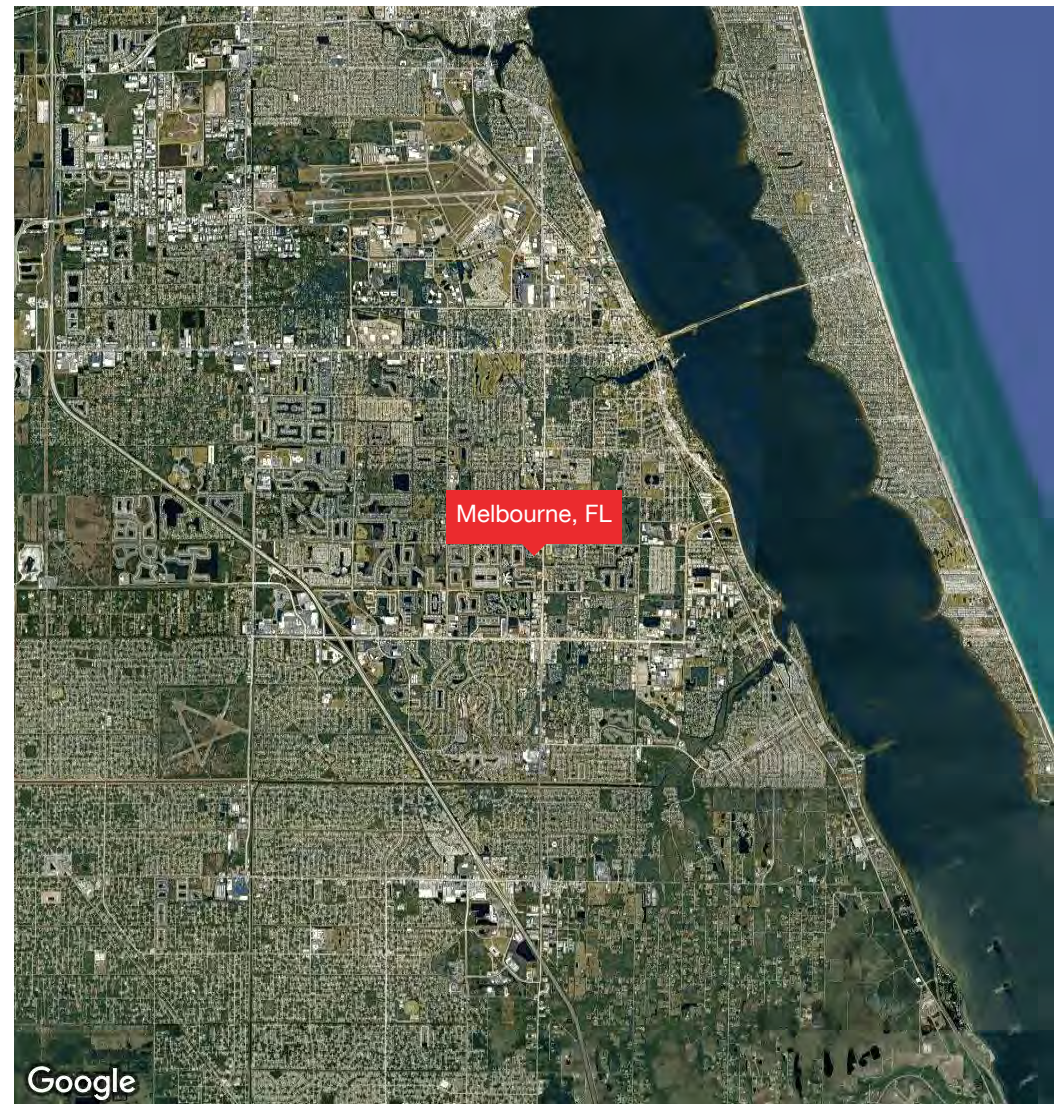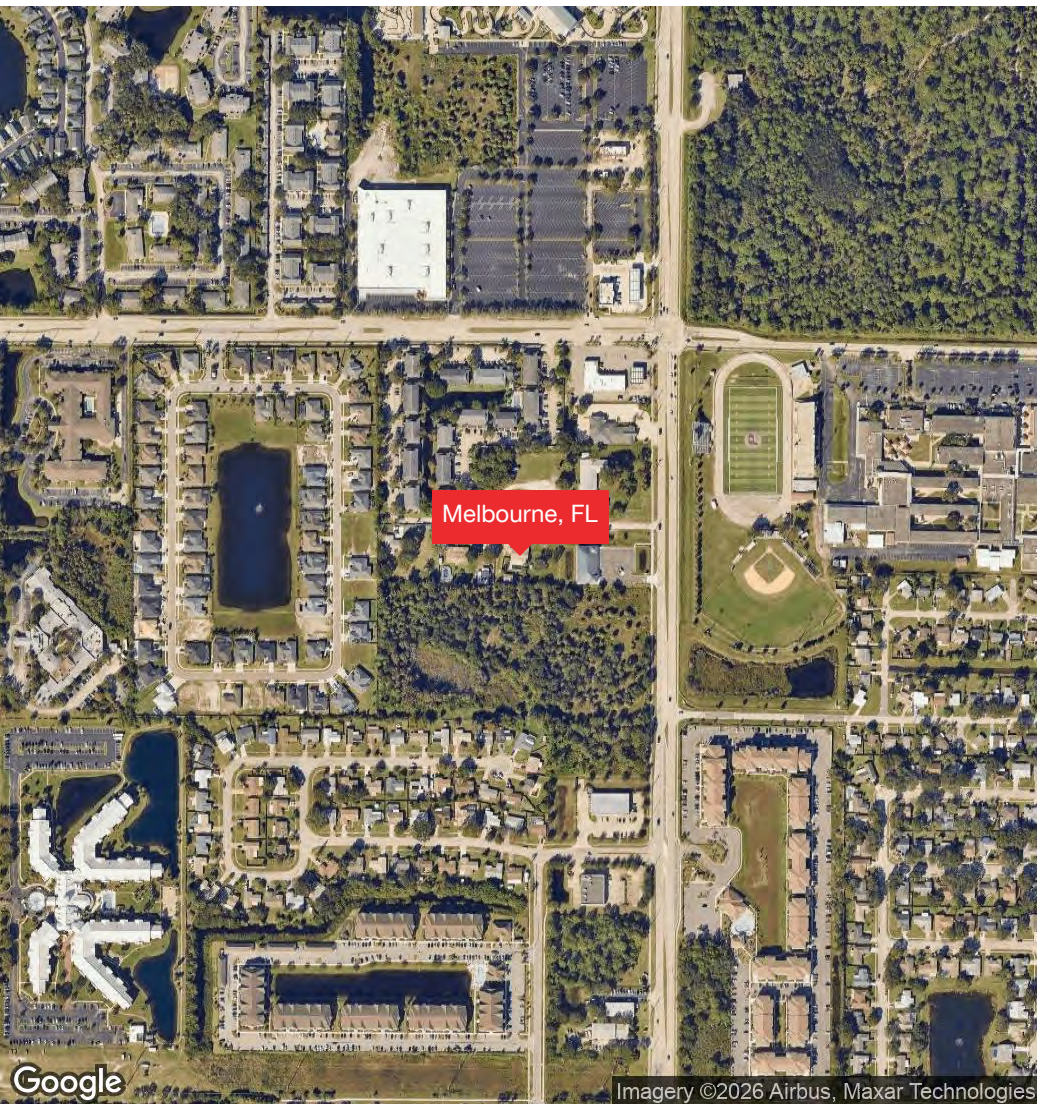

Confidentiality & Disclaimer

All materials and information received or derived from Eshenbaugh Land Company, LLC its directors, officers, agents, advisors, affiliates and/or any third party sources are provided without representation or warranty as to completeness, veracity, or accuracy, condition of the property, compliance or lack of compliance with applicable governmental requirements, developability or suitability, financial performance of the property, projected financial performance of the property for any party's intended use or any and all other matters.

Neither Eshenbaugh Land Company, LLC its directors, officers, agents, advisors, or affiliates makes any representation or warranty, express or implied, as to accuracy or completeness of the any materials or information provided, derived, or received. Materials and information from any source, whether written or verbal, that may be furnished for review are not a substitute for a party's active conduct of its own due diligence to determine these and other matters of significance to such party. Eshenbaugh Land Company, LLC will not investigate or verify any such matters or conduct due diligence for a party unless otherwise agreed in writing.

EACH PARTY SHALL CONDUCT ITS OWN INDEPENDENT INVESTIGATION AND DUE DILIGENCE.

Any party contemplating or under contract or in escrow for a transaction is urged to verify all information and to conduct their own inspections and investigations including through appropriate third party independent professionals selected by such party. All financial data should be verified by the party including by obtaining and reading applicable documents and reports and consulting appropriate independent professionals. Eshenbaugh Land Company, LLC makes no warranties and/or representations

regarding the veracity, completeness, or relevance of any financial data or assumptions. Eshenbaugh Land Company, LLC does not serve as a financial advisor to any party regarding any proposed transaction. All data and assumptions regarding financial performance, including that used for financial modeling purposes, may differ from actual data or performance. Any estimates of market rents and/or projected rents that may be provided to a party do not necessarily mean that rents can be established at or increased to that level. Parties must evaluate any applicable contractual and governmental limitations as well as market conditions, vacancy factors and other issues in order to determine rents from or for the property.

Legal questions should be discussed by the party with an attorney. Tax questions should be discussed by the party with a certified public accountant or tax attorney. Title questions should be discussed by the party with a title officer or attorney. Questions regarding the condition of the property and whether the property complies with applicable governmental requirements should be discussed by the party with appropriate engineers, architects, contractors, other consultants and governmental agencies. All properties and services are marketed by Eshenbaugh Land Company, LLC in compliance with all applicable fair housing and equal opportunity laws.

Eshenbaugh Land Company is a licensed real estate brokerage firm in Florida and William A. Eshenbaugh is the broker of record.