


SITUATED ON ±4.54 ACRES W/ A FULLY PAVED & WALLED YARD

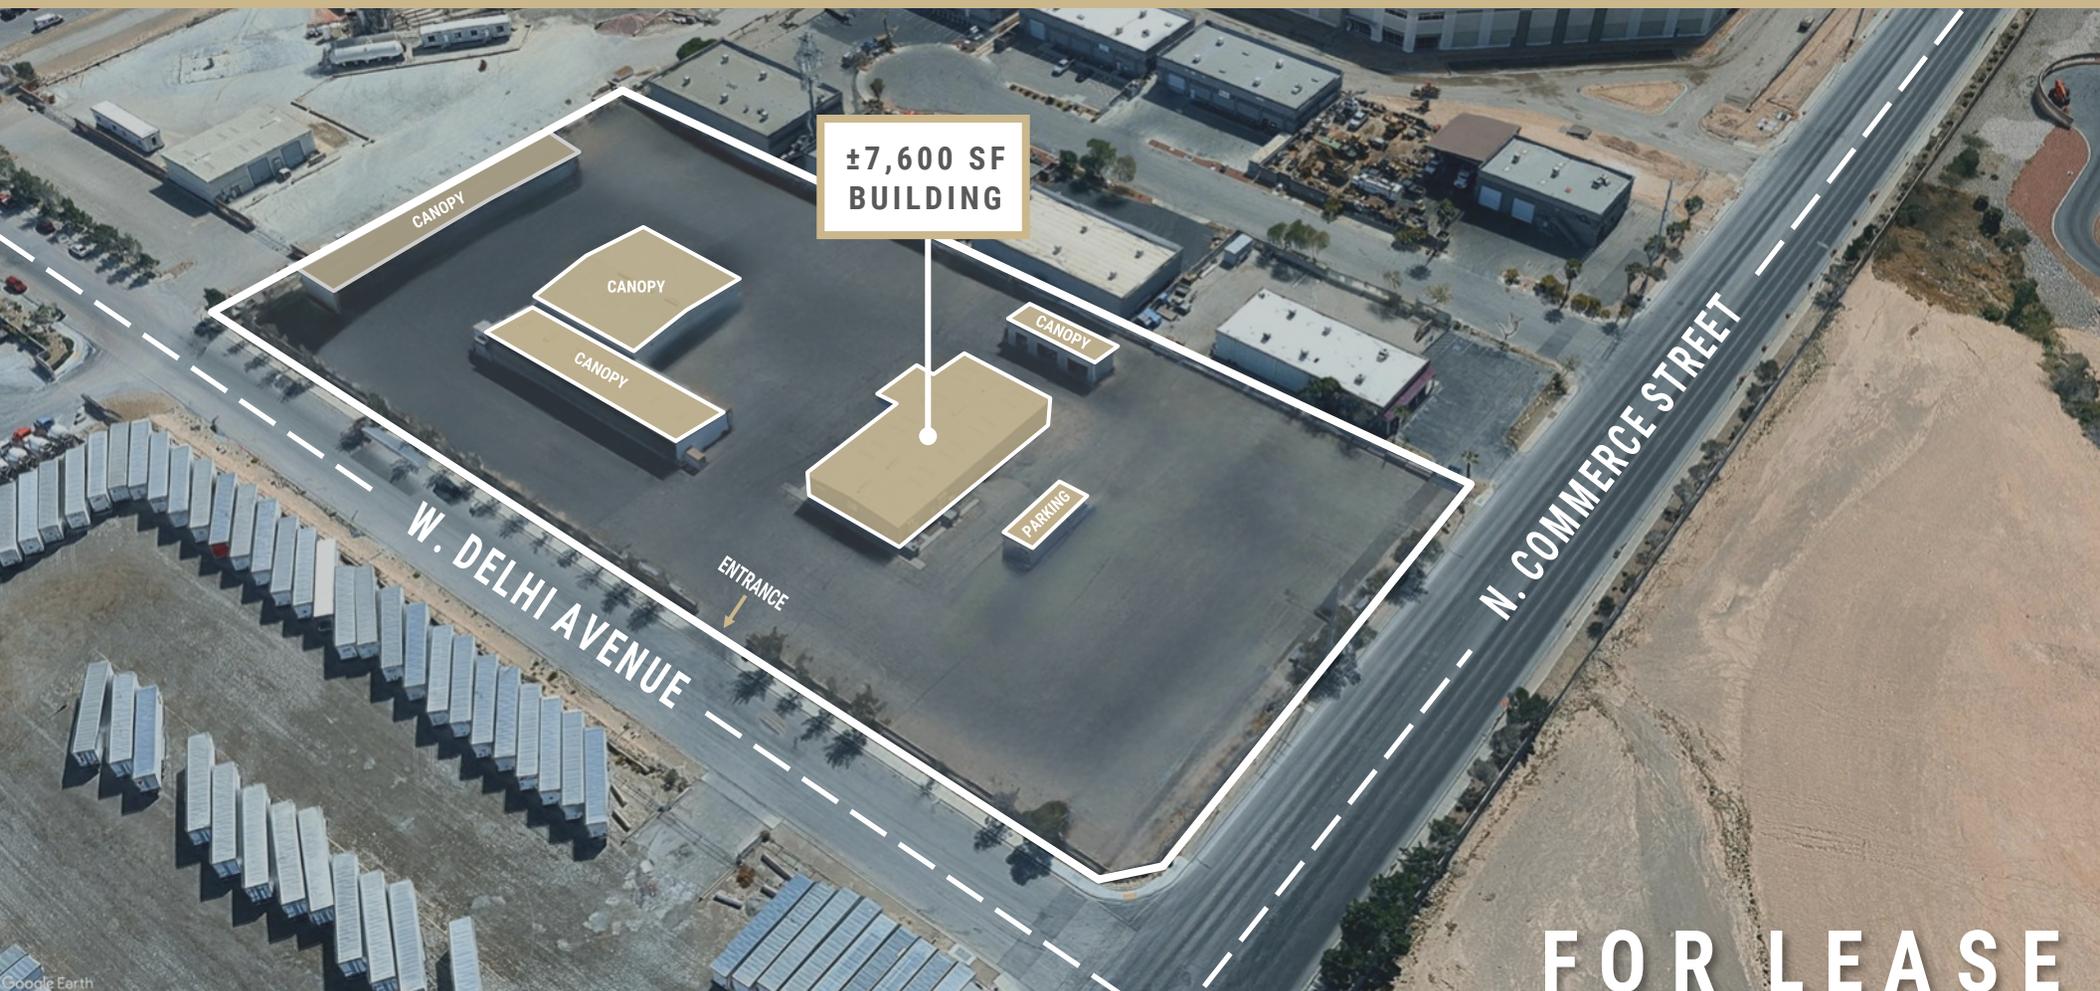

FOR LEASE

# 203 W. DELHI AVENUE

NORTH LAS VEGAS, NV 89032

**JENNIFER LEVINE, CCIM**

(702) 318-1400

JLevine@rcadvs.com

NV-RE License: B.0145723

**ELIZABETH MOORE**

(702) 506-2586

EMoore@rcadvs.com

NV-RE License: S.0062500

LISTING LEAD



203 W. DELHI AVENUE | NORTH LAS VEGAS, NV 89032

FOR LEASE

- ±3,600 SF Evaporative Cooled Metal Warehouse
- ±4,000 SF HVAC Office
  - ⇒ Open Office / Showroom / Bull-Pen Area, Conference Room, Eight (8) Private Offices, Three (3) Restrooms, Storage Closet, Break Room off Warehouse & IT Room
- ±12' - ±14' Clear Height
- Two (2) - 12' x 12' Grade Level Loading Doors
- Fully Paved & Walled Yard Area
- Multiple Metal Canopies & Covered Parking
- No Fire Sprinklers
- Skylights
- 400 Amps, 277/480 Volt, 3-Phase Power Panel
- Zoned: M-2 (General Industrial - North Las Vegas)
- APN: 139-10-703-004

**TOTAL MONTHLY: \$56,000 (INCLUDES NNN FEE)**

**BRAND NEW AC, SWAMP COOLERS, GRADE DOORS, LED LIGHTING, RESTROOM FIXTURES, HOT WATER HEATERS & PAINT & FLOORING!**

**FULLY RENOVATED!**

**±7,600 SF METAL BUILDING  
SITUATED ON ±4.54 ACRES**

**JENNIFER LEVINE, CCIM**

(702) 318-1400

JLevine@rcadv.com

*NV-RE License: B.0145723*

**ELIZABETH MOORE**

(702) 506-2586

Emoore@rcadv.com

*NV-RE License: S.0062500*

**REALCOMM ADVISORS**

770 E. Warm Springs Road

Suite 120

Las Vegas, NV 89119


(702) 515-1010

www.rcadv.com



203 W. DELHI AVENUE | NORTH LAS VEGAS, NV 89032

FOR LEASE

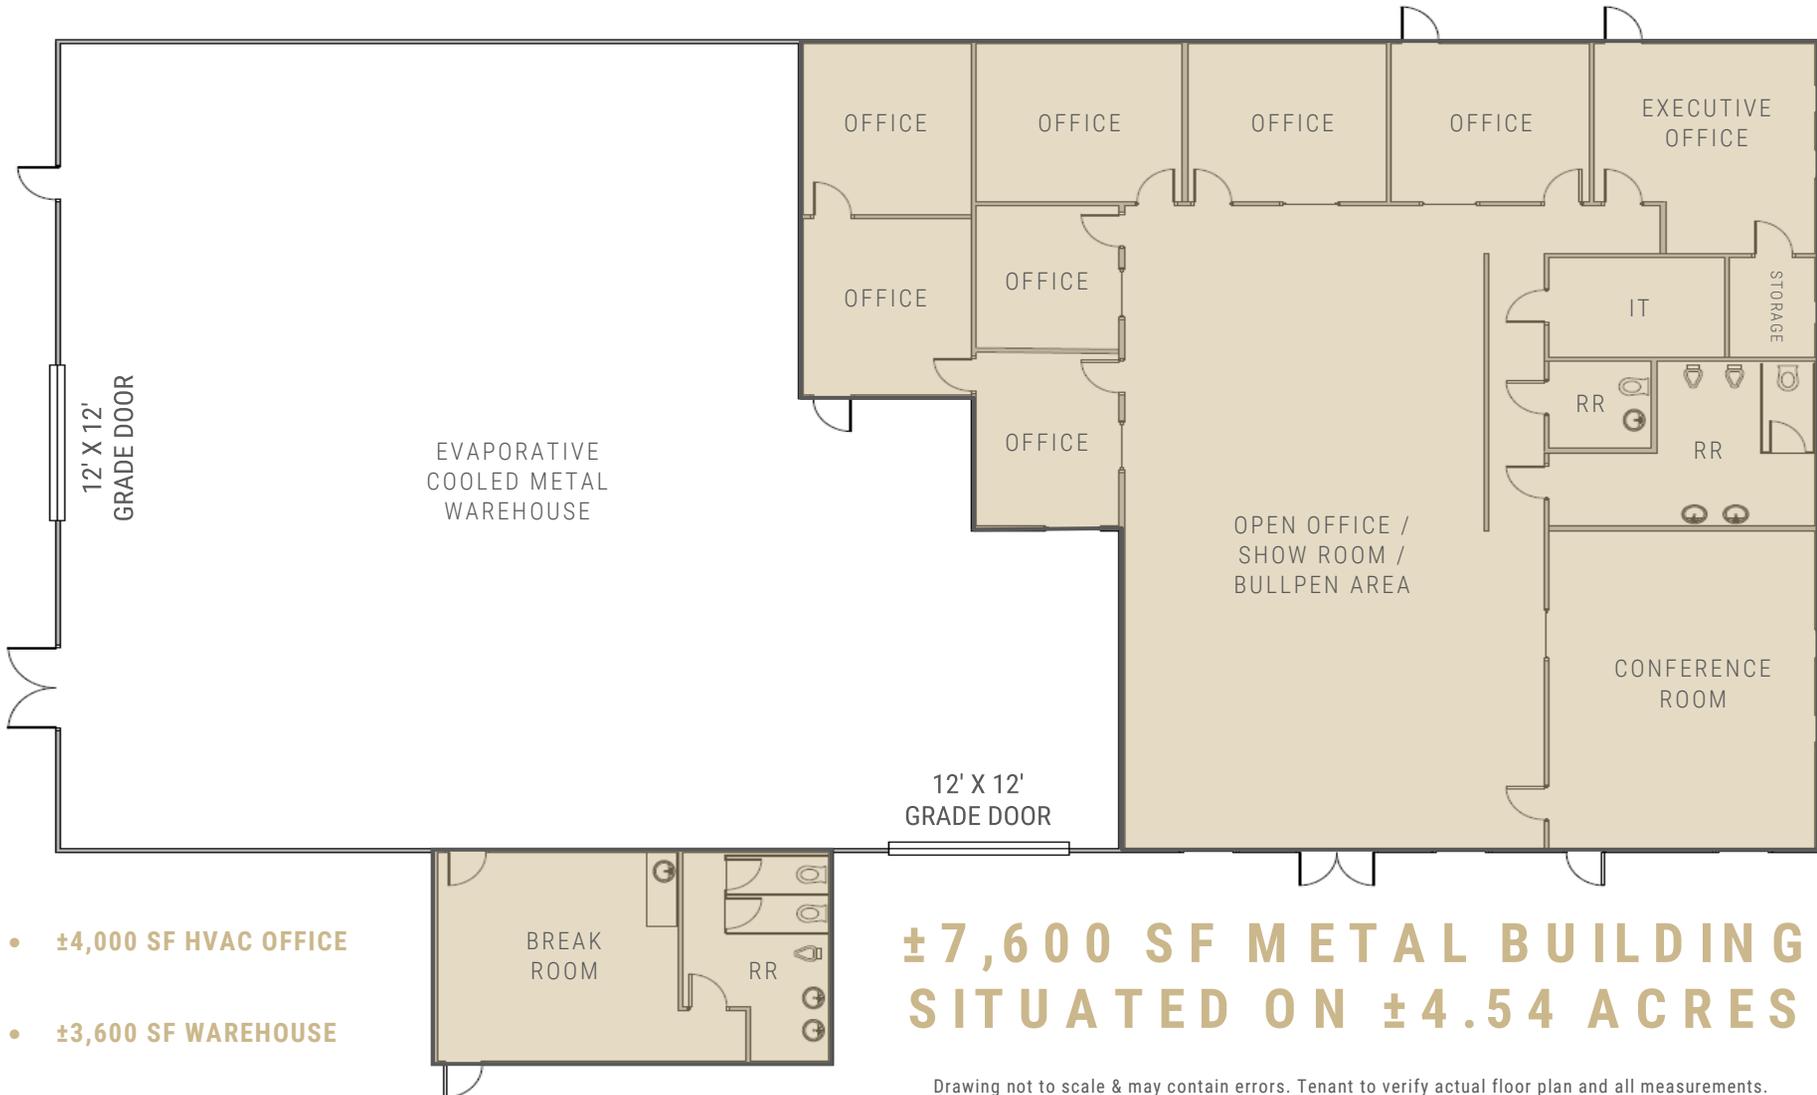

Drawing not to scale & may contain errors. Tenant to verify actual floor plan and all measurements.

**JENNIFER LEVINE, CCIM**

(702) 318-1400

JLevine@rcadv.com

NV-RE License: B.0145723

**ELIZABETH MOORE**

(702) 506-2586

Emoore@rcadv.com

NV-RE License: S.0062500

**REALCOMM ADVISORS**

770 E. Warm Springs Road

Suite 120

Las Vegas, NV 89119

(702) 515-1010

www.rcadv.com



203 W. DELHI AVENUE | NORTH LAS VEGAS, NV 89032

FOR LEASE



**JENNIFER LEVINE, CCIM**

(702) 318-1400

JLevine@rcadv.com

NV-RE License: B.0145723

**ELIZABETH MOORE**

(702) 506-2586

Emoore@rcadv.com

NV-RE License: S.0062500

**REALCOMM ADVISORS**

770 E. Warm Springs Road

Suite 120

Las Vegas, NV 89119

(702) 515-1010

www.rcadv.com



203 W. DELHI AVENUE | NORTH LAS VEGAS, NV 89032

FOR LEASE



**JENNIFER LEVINE, CCIM**

(702) 318-1400

JLevine@rcadv.com

NV-RE License: B.0145723

**ELIZABETH MOORE**

(702) 506-2586

Emoore@rcadv.com

NV-RE License: S.0062500

REALCOMM ADVISORS

770 E. Warm Springs Road

Suite 120

Las Vegas, NV 89119

(702) 515-1010

www.rcadv.com

